


Nordurhlid

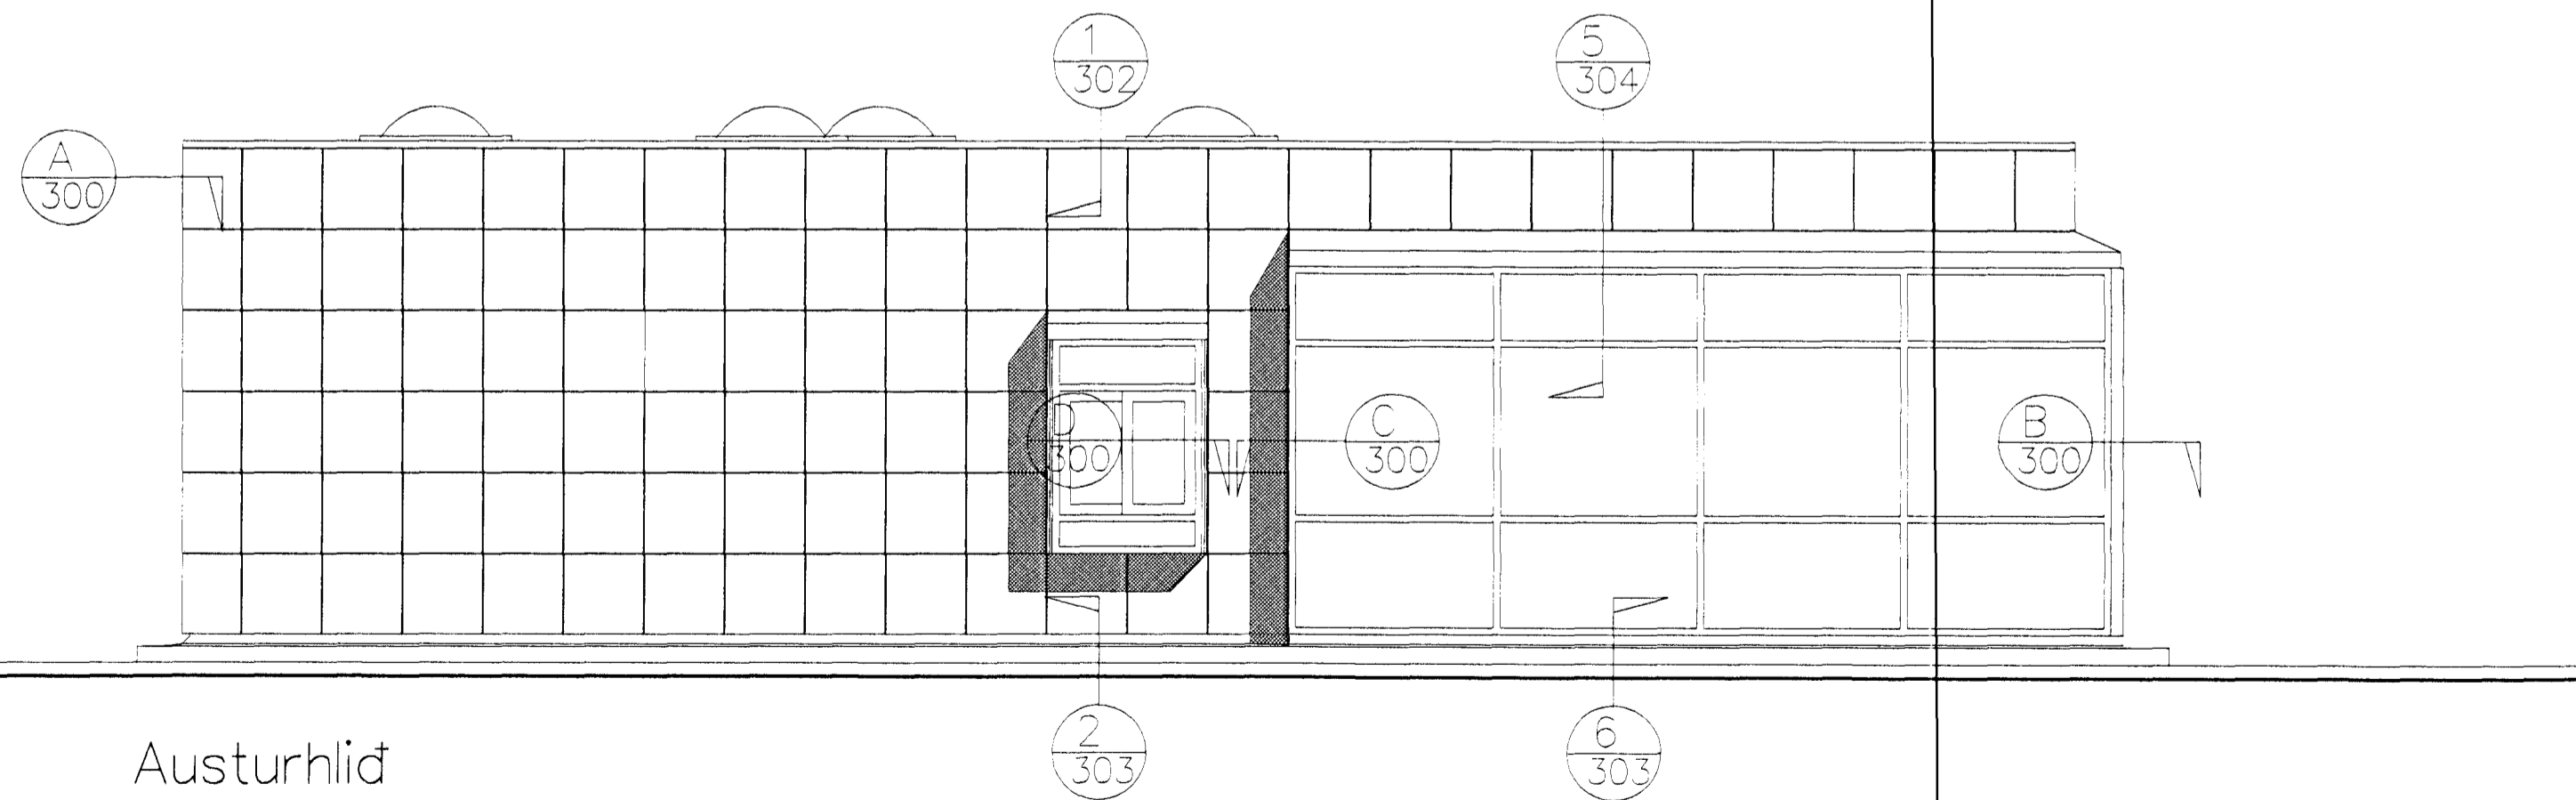

Austurhlid

C
B
A
BREYTINGAR DAGS

Byggingafulltrúi Hafnarfjarðar
Afgreitt þann
08 MARS 2000
Sigurbjartur Halldórsson
Sigurbjartur Halldórsson

HELLUHRAUN 1, HAFNARFJARDI

BYGGINGATEKNINGAR	VERK:	HELL0008
	KVARDI:	150
	DAGS:	22.12.999
UTLIT	TEIKN:	JH
NORDUR- OG AUSTURHLIDAR	SKRÁ:	HELL000008

ÚTI INNI
Sigurbjartur Halldórsson 02956-7574
ARKITEKTASTOFA
BALDUR Ó SVAVARSSON FAXI
JÓN ÞÓR ÞORVALDSSON FAXI
ÞINGHOLTSTRÁTI 27 101 REYKJAVÍK
KÍMAB 552 7600 & 562 7600 FAXI 562 7601
NETFANG jhm@utinni.is
VEFFANG www.utinni.is