

Samþykkt á fundi SK-OG BY  
byggingeneiðar þann  
02 JULÍ 2002

Byggingeigendur: Hátnartíró,  
Erlendur hjálmarsson

NR.	DAGS.	BREYTING

SKÝRINGAR


3/1 '00

SÉMUNDUR EIRIKSSON 261249-2949


HELLUHRAUN 4  
220 HAFNARFJÖRDUR

KLÖPP ARKITEKTAR-VERKFRÆÐINGAR EHF  
NETHYL 2, PÓSTHÓLF 10050, 110 REYKJAVÍK  
SÍMI 577 2277, 699 7747 FAX 577 2280

HEITI TEIKN.	ÚTLIT OG SNID
MÆLIKVARDI	1:100 DAGS. 28.12.99
TEIKNING	A 003 VERK V 99-205
BREYTING	YFIRFARID S.E.

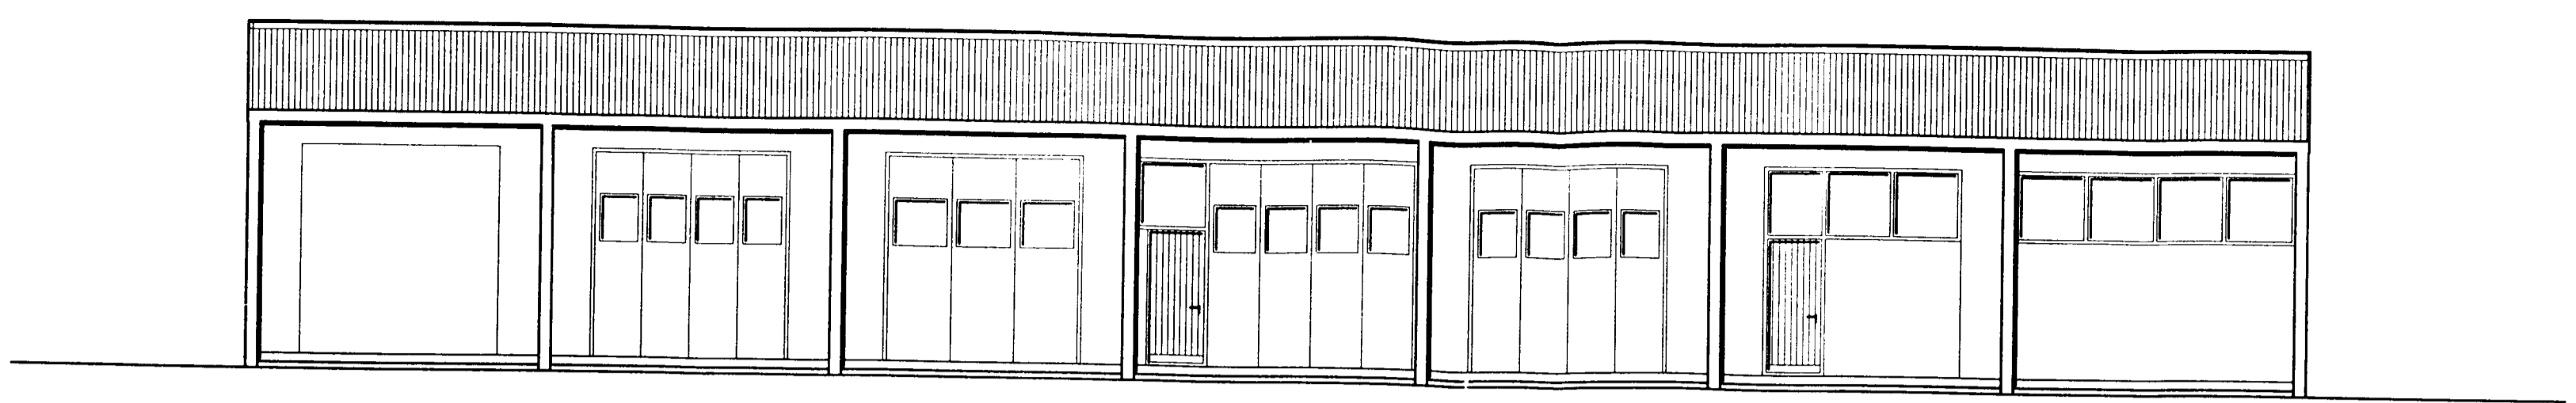


AUSTURHLIÐ 1:100

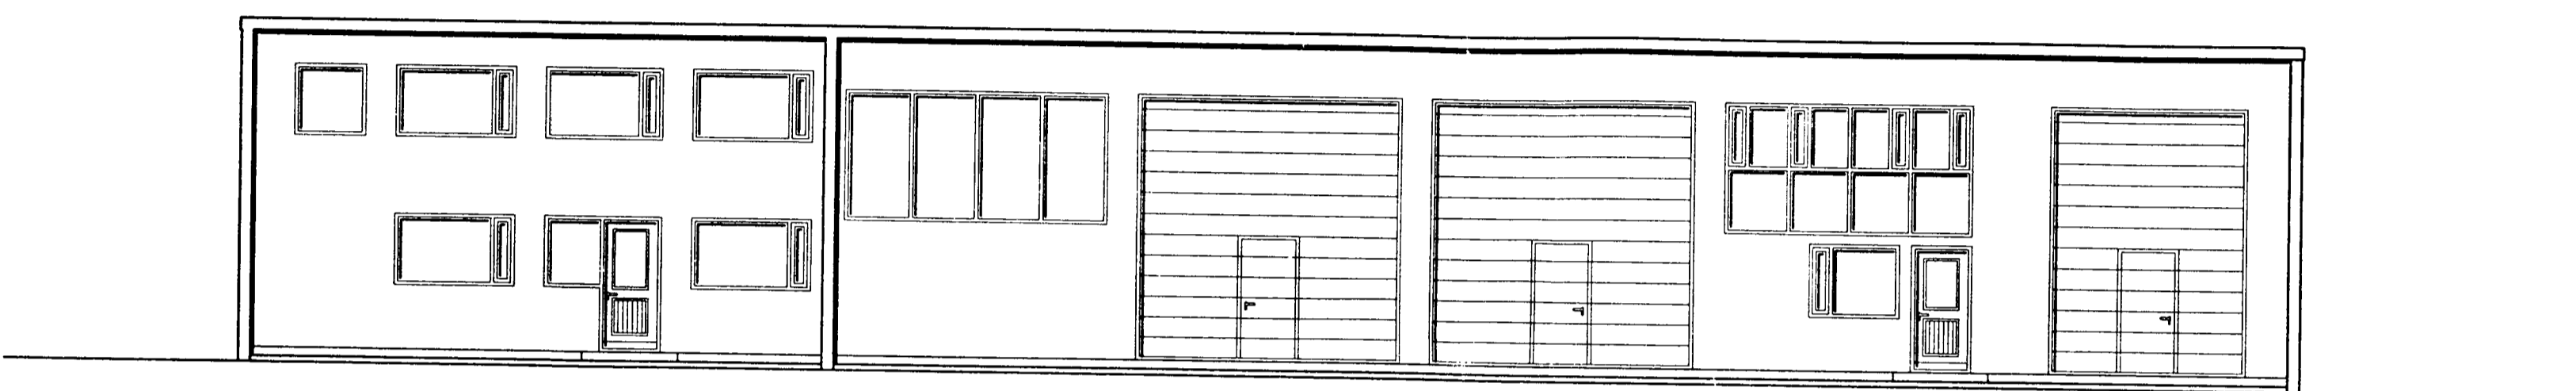


VESTURHLIÐ 1:100

NÝ HURD

NÝ HURD

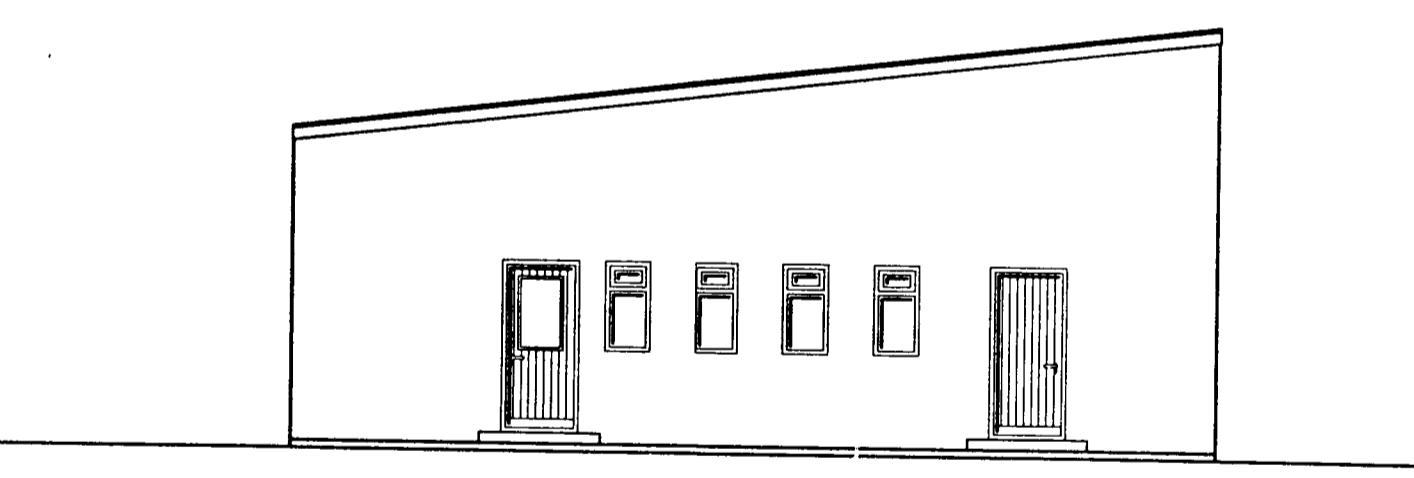


NORDURHLIÐ 1:100

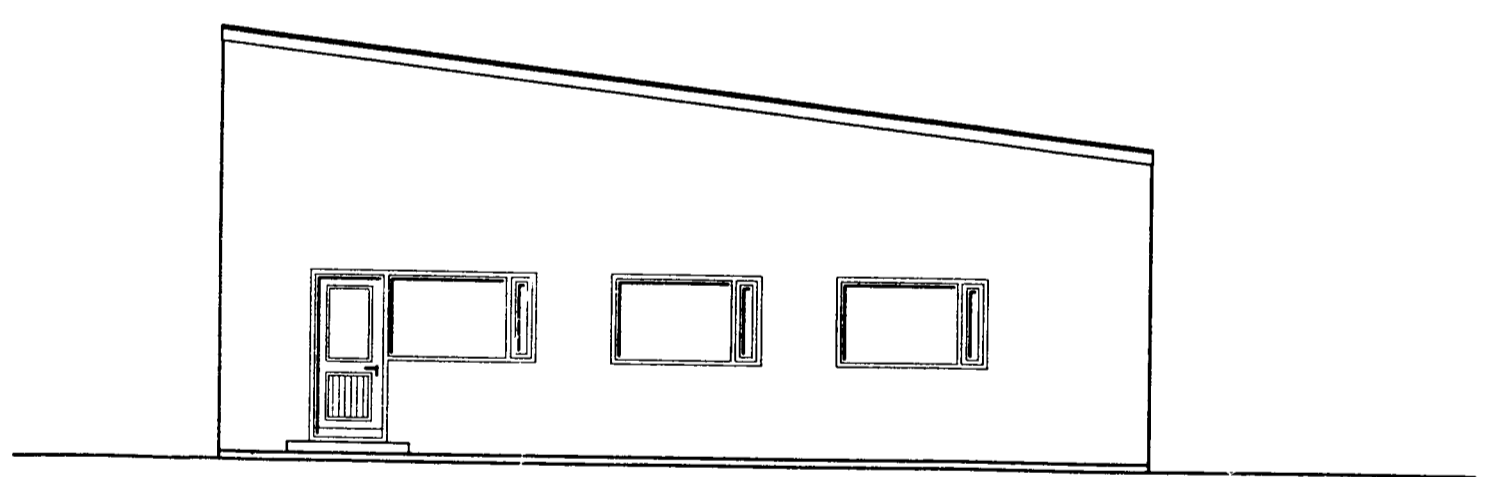


NÝ HURD

SUDURHLIÐ 1:100

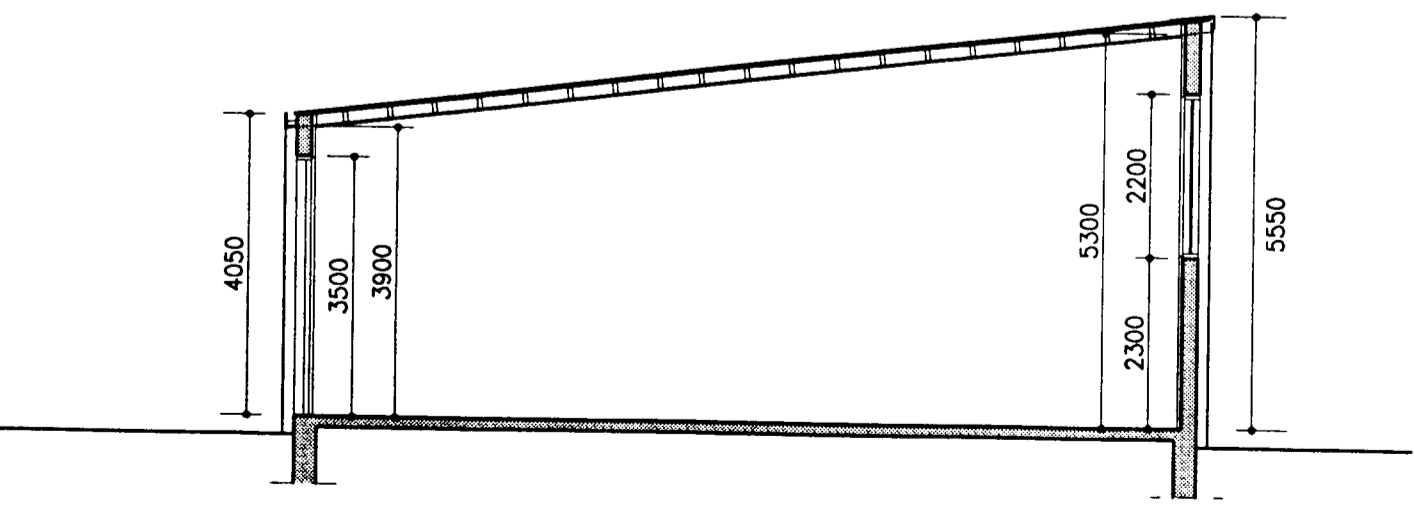

SNID A-A 1:100

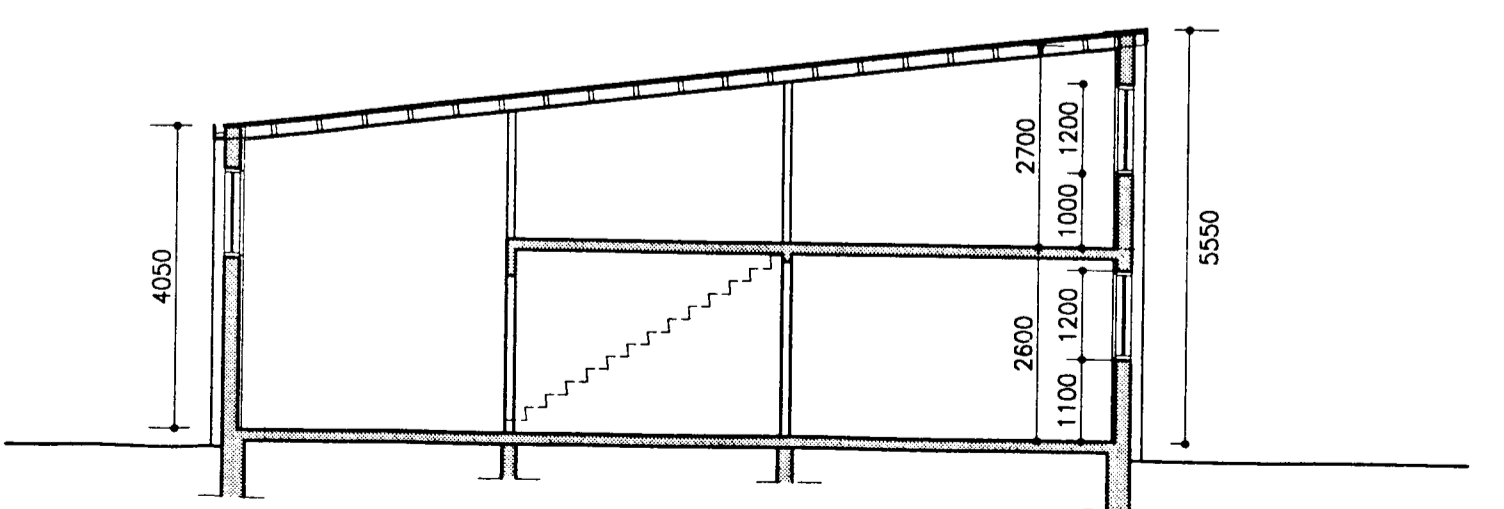

SNID B-B 1:100

