



Samþykkt þann

01 SEPT. 1999

Byggingatulltrúinn í Hafnarfirði  
Erlendur Hjálmarsson



MHL 03


MHL 01

MHL 02


SUÐ-VESTUR 1/100



SUÐ-AUSTUR 1/100

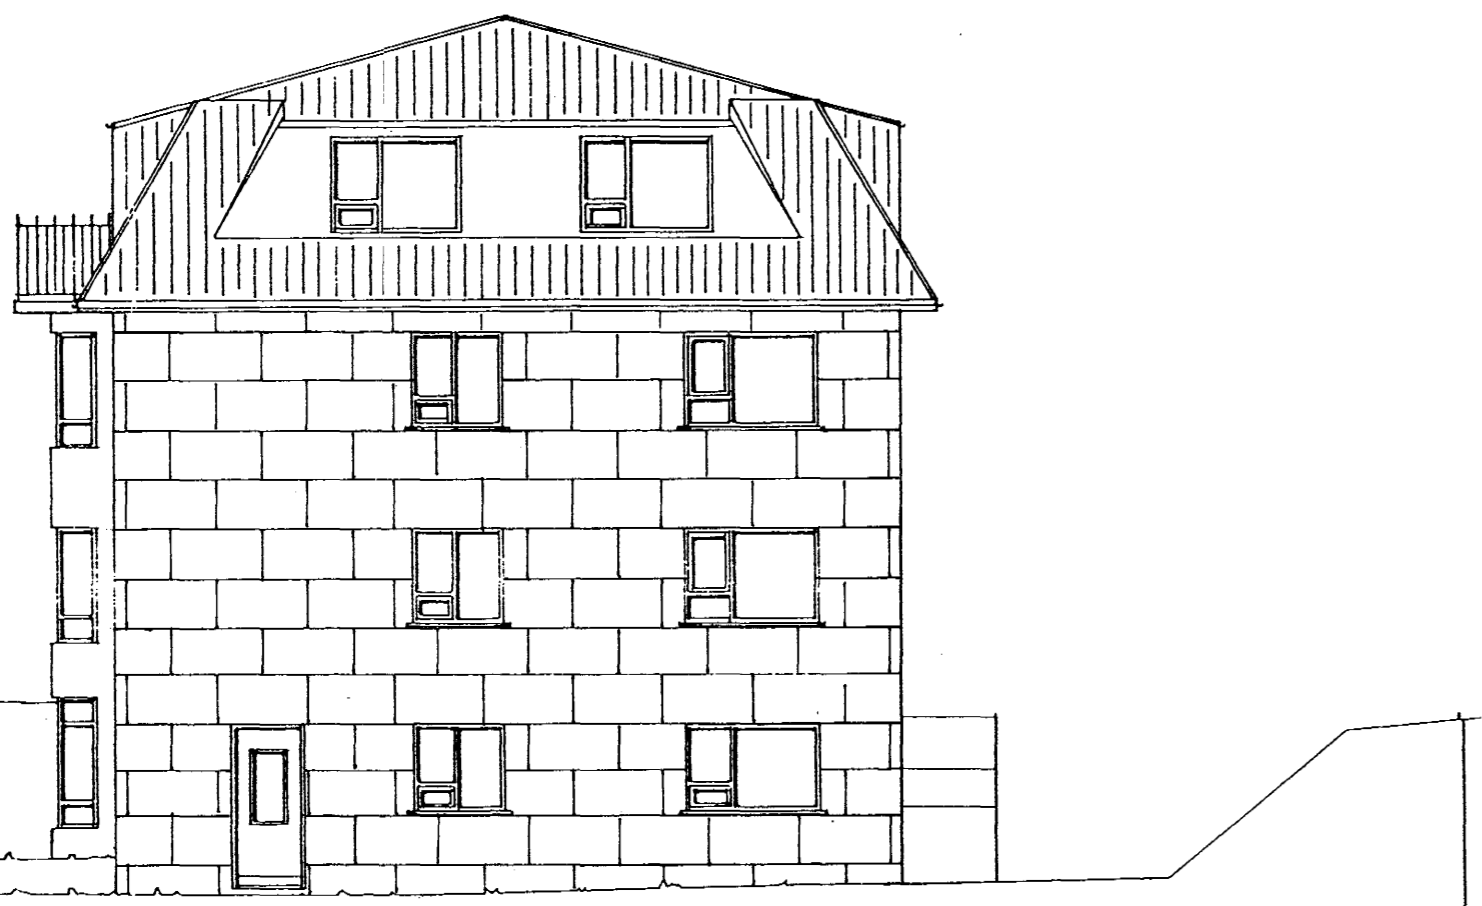

NORÐ-AUSTUR 1/100

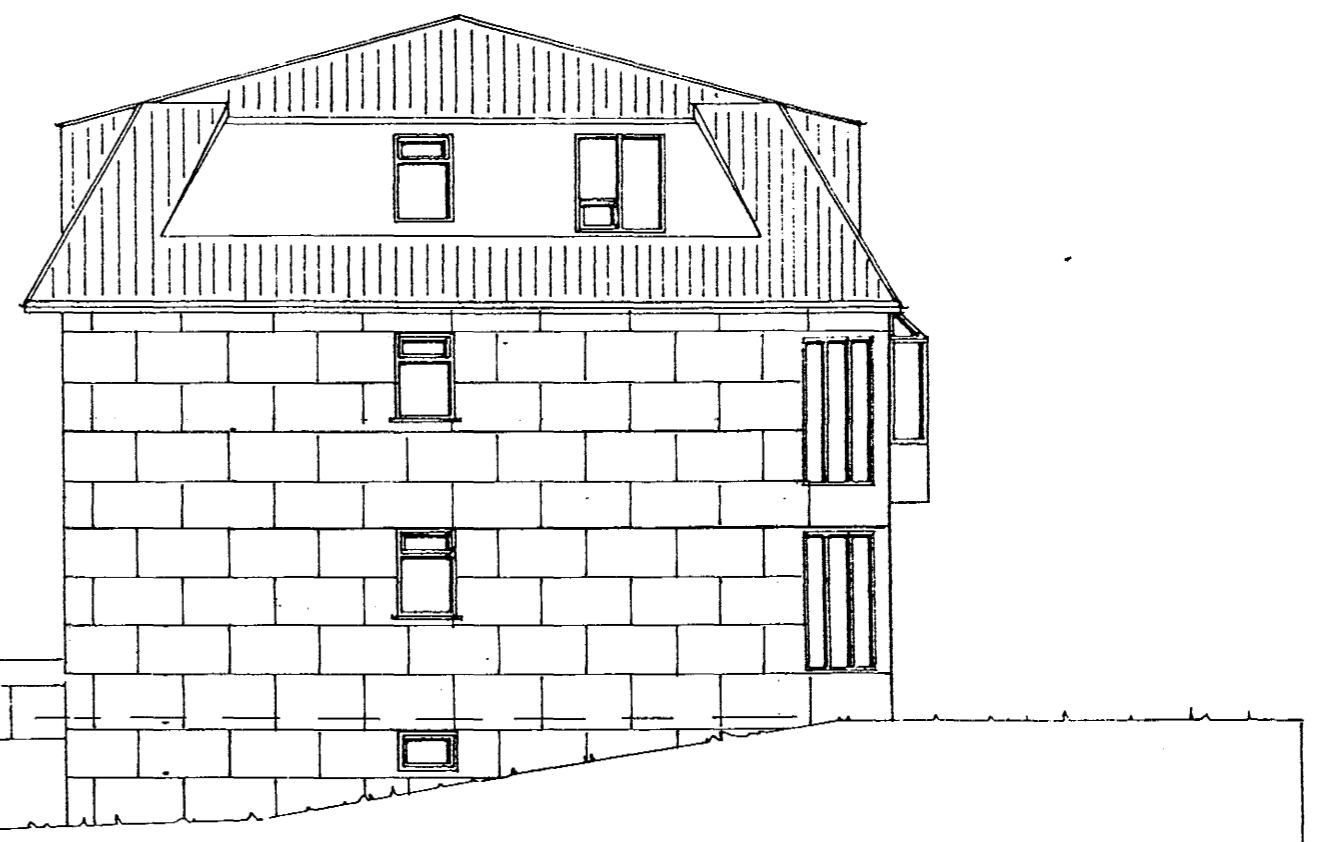

NORÐ-VESTUR 1/100

HERJÓLFSGATA 24

003

BREYTT: \_\_\_\_\_ DAGS: \_\_\_\_\_ LÝSING: \_\_\_\_\_  
 \_\_\_\_\_  
 \_\_\_\_\_  
 \_\_\_\_\_



ÞRIÐJA HÆÐIN, ARKITEKTAR – FRÍÐRIK FRÍÐRIKSSON ARK. FAI

ÚTLIT

19.08.99 *Linn Silgson*

STRANDGÖTU 28 220 HAFNARFIRÐI

SÍMI: 565 38 70 FAX: 565 48 31

KT:211256-4519

NETFANG: [ffark@islandia.is](mailto:ffark@islandia.is)

HANNAÐ:

TEIKNAD: -

DAGS: 05.05.1999

MKV: 1:100

VERKNR: