




DEILI 1. 1:20

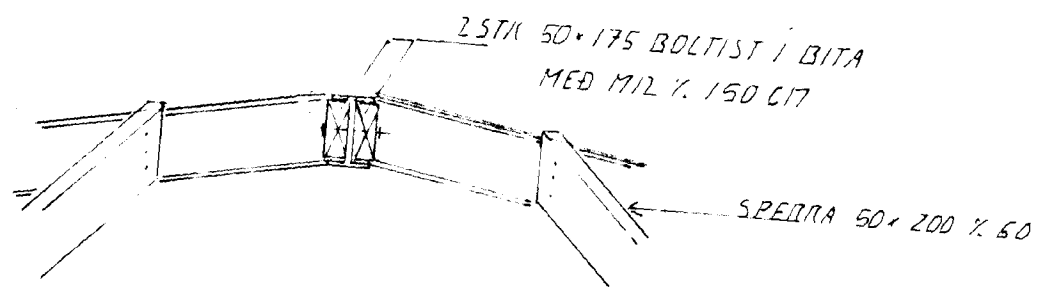


SNIB A-A. 1:20

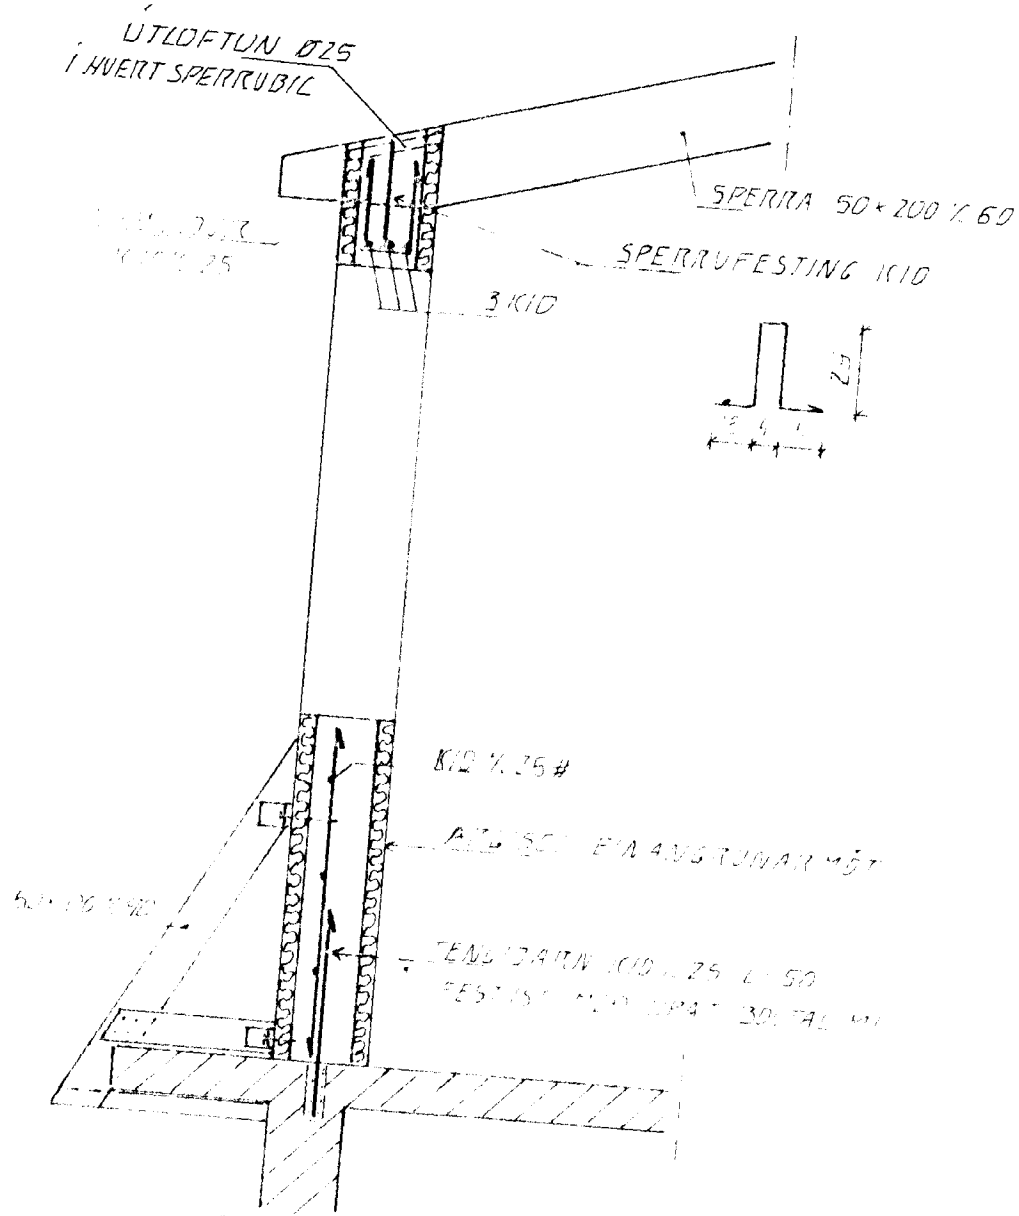


SNIB 1. 1:20

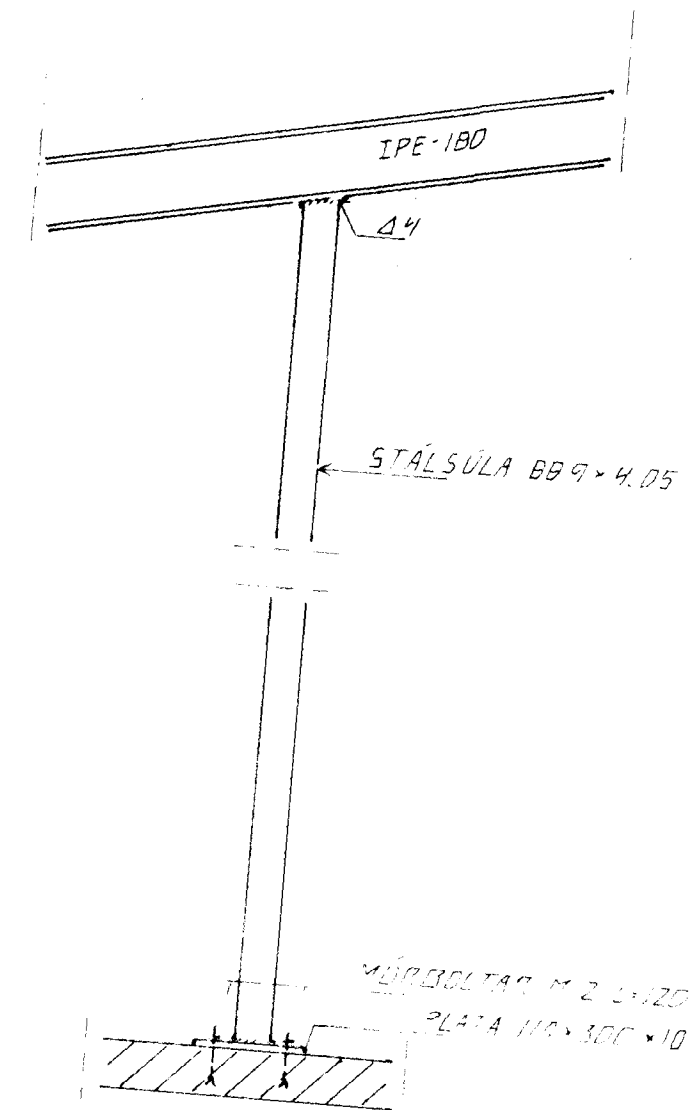

SNIB 3. 1:20

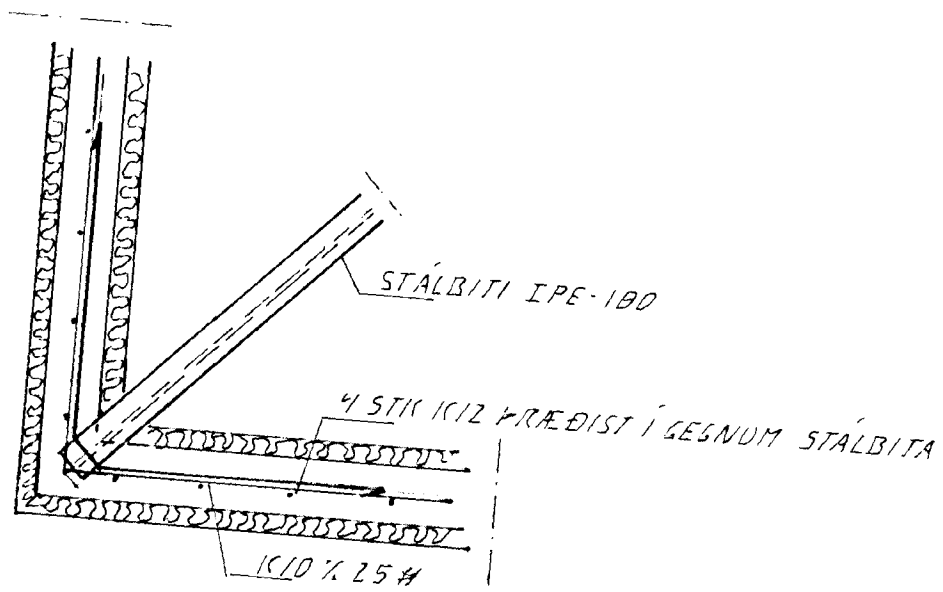

DEILI 2. 1:20

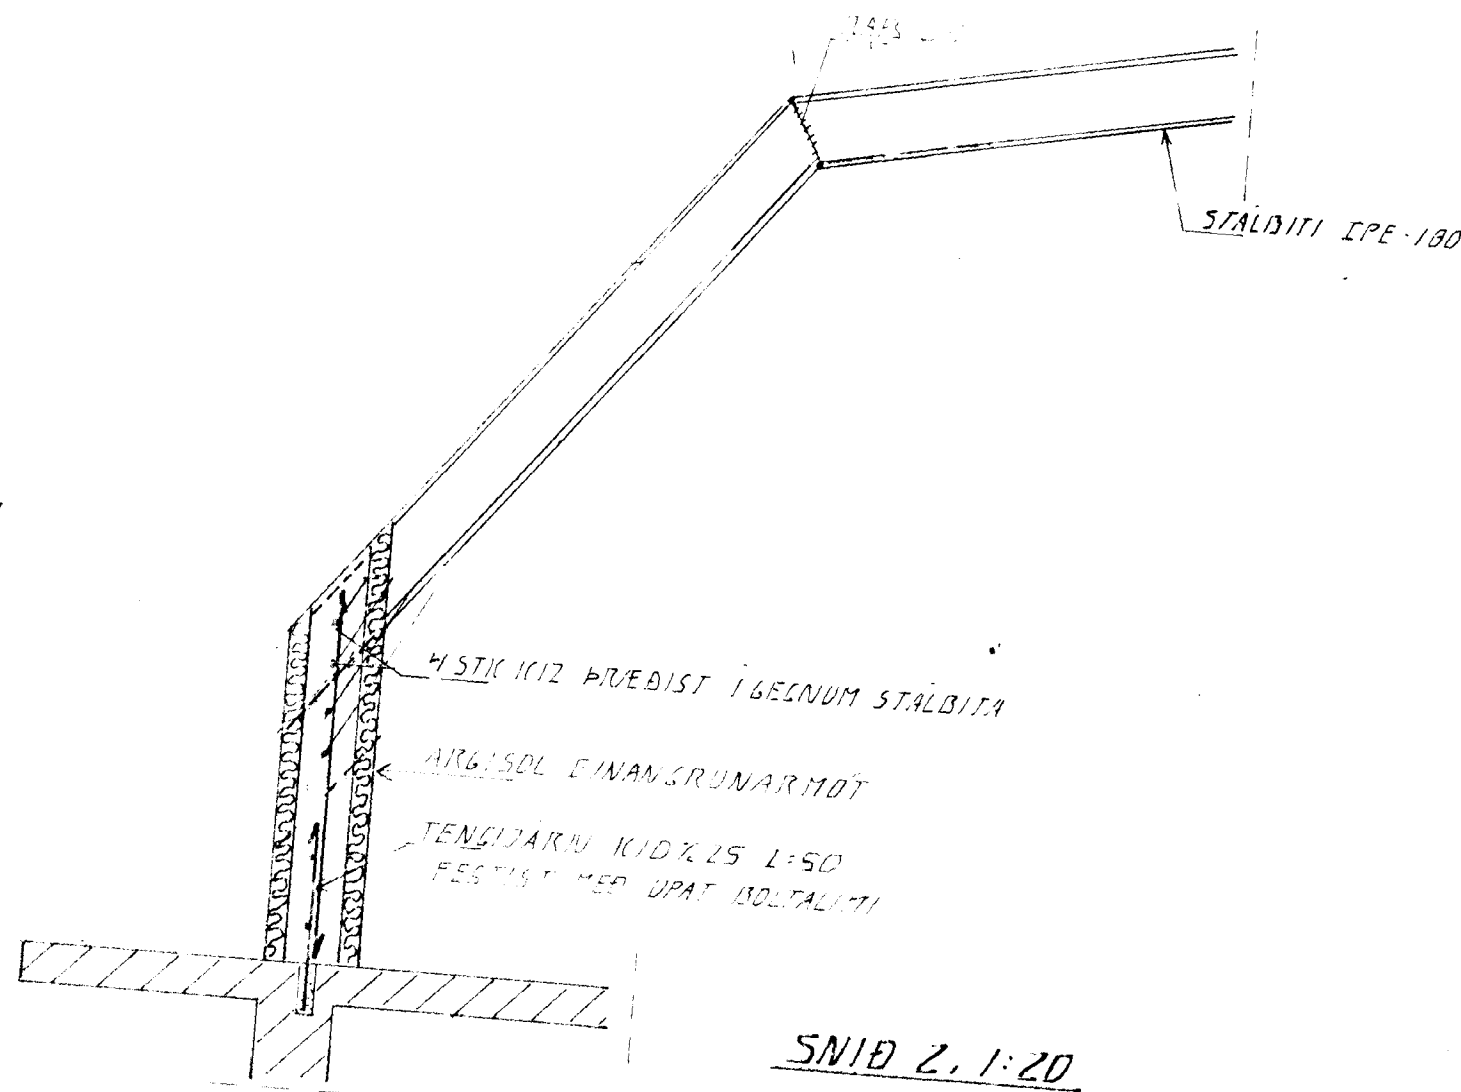

SNIB 2. 1:20

Byggingafræðingur
Algreitt þann
11 JUNI 1986
Sigurbjartur Halldórsson

BR. DAGS. EDLI BR. SIGN.

HERJÓLFSGATA 24
HAFNARFIRÐI
ÞAKVIRKI, SÉRMYNDIR

DAGS 17.01.96
VERK NR. 9514
TEIKN NR. 1-03
HANNAD d.M. d.M.
TEIKNAD d.M.
YFIRFARIÐ

TEKNIÞJÓFUSTI
SIGURDAR ÞORLEIFSSONAR ehf.
STRANDGÖTU 11 - 220 HAFNARFJÖRDUR - SIMI 555 4255 - FAX 565 2075