



DFNALISTI


DFN NR	STAÐSETNING	HITAPÖRF KCAL/A	LENGD MM	HÆÐ MM
101	ELDHÚS	870	800	600
102	HERB	920	1500	600
103	STOFA	1740	1500	600
104	HERB	1070	1000	600
105	BAD	500	600	600
106	HJON	1280	1500	600

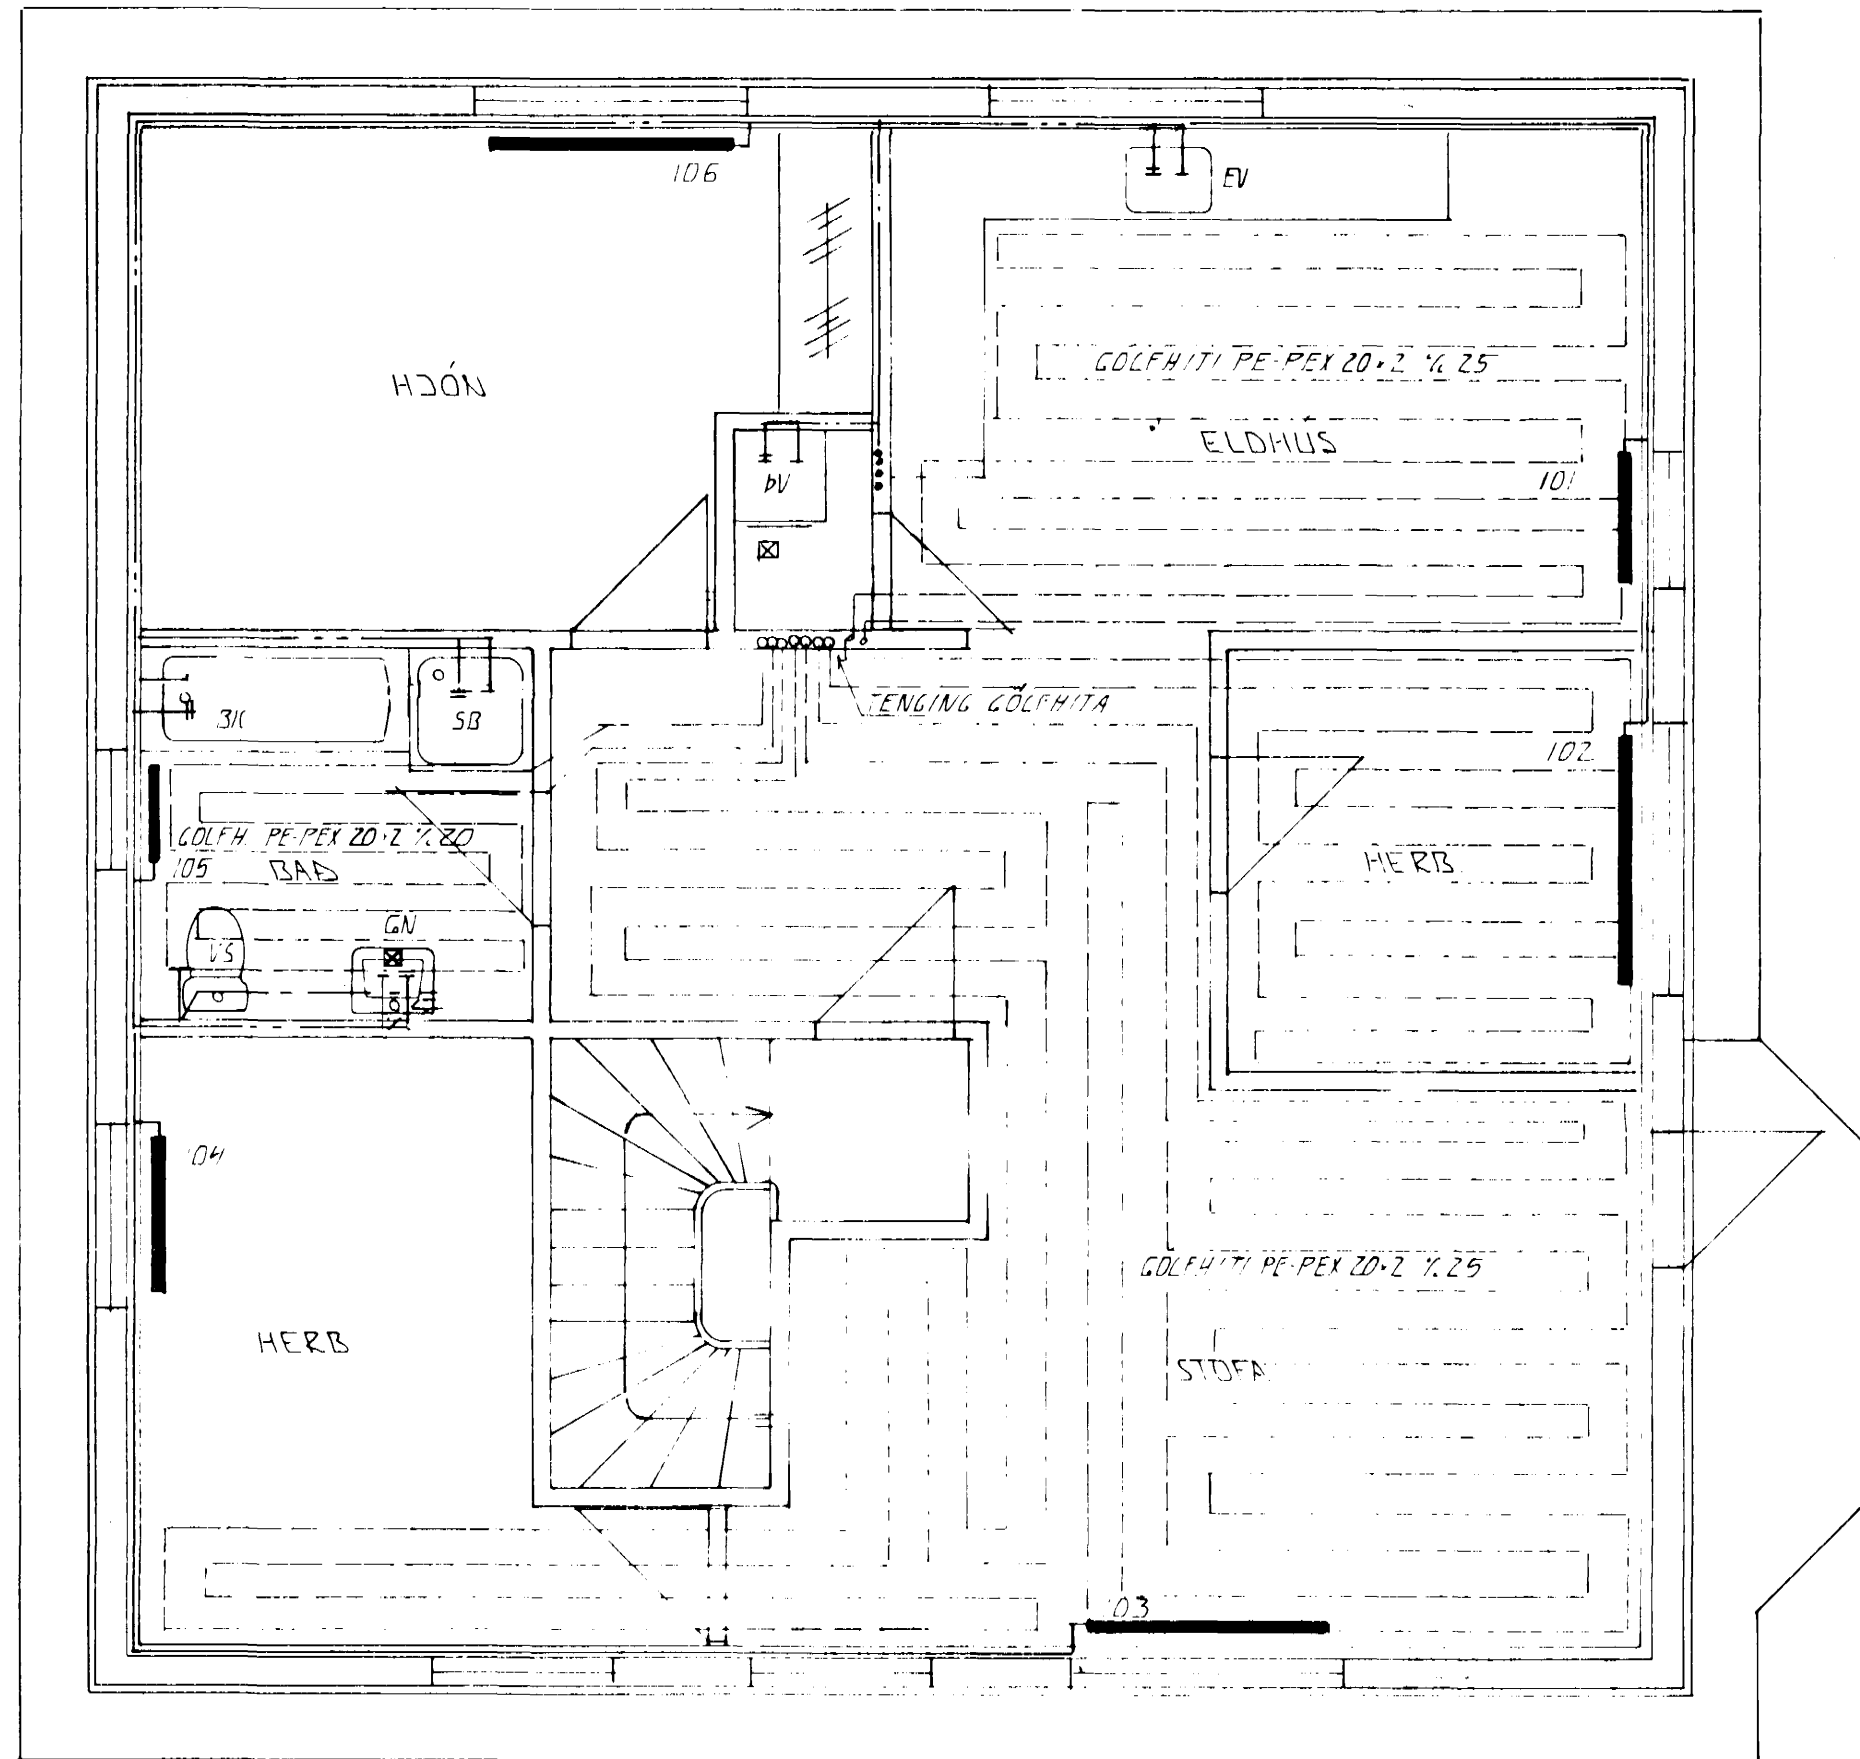

GRUNNMÝND RISHÆÐAR 1:50

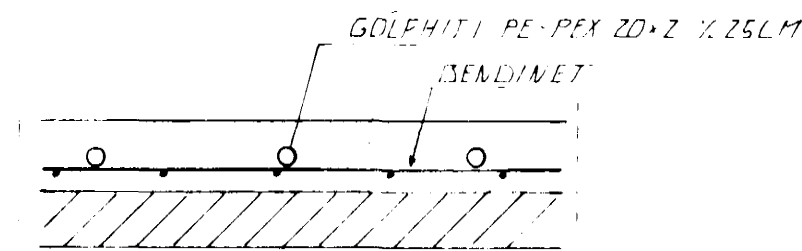

SNIB Í GÓLF 1:10

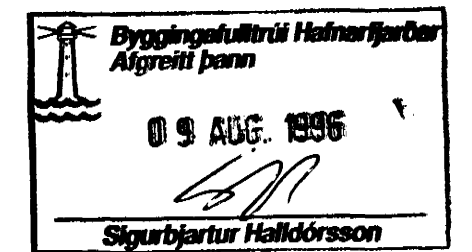

BR DAGS EFTIR SÍGN

HERJÓLFSGATA 24  
HAFNARFIRÐI

HITA - VATNS OG FRÆNNISLISLÖGUR

MKV x 1:50  
DAGS: AUG 96  
VERK NR 9514  
TEIKN NR 2-01  
HANNAD C.H.  
TEIKNAD C.H.  
YFIRFARIÐ

**TSF** TÆKNIÞJÓNUSTA  
SIGURÐAR ÞORLEIFSSONAR ehf

STRAHLGÖTU 11 200 HAFNARFIRÐUR TÍM 55 500 100 100 100