





Samþykkt þann

01 MARS 2006


Byggingafulltrúinn í Hafnarfirði
F.h. Kristján Þórarinnsson

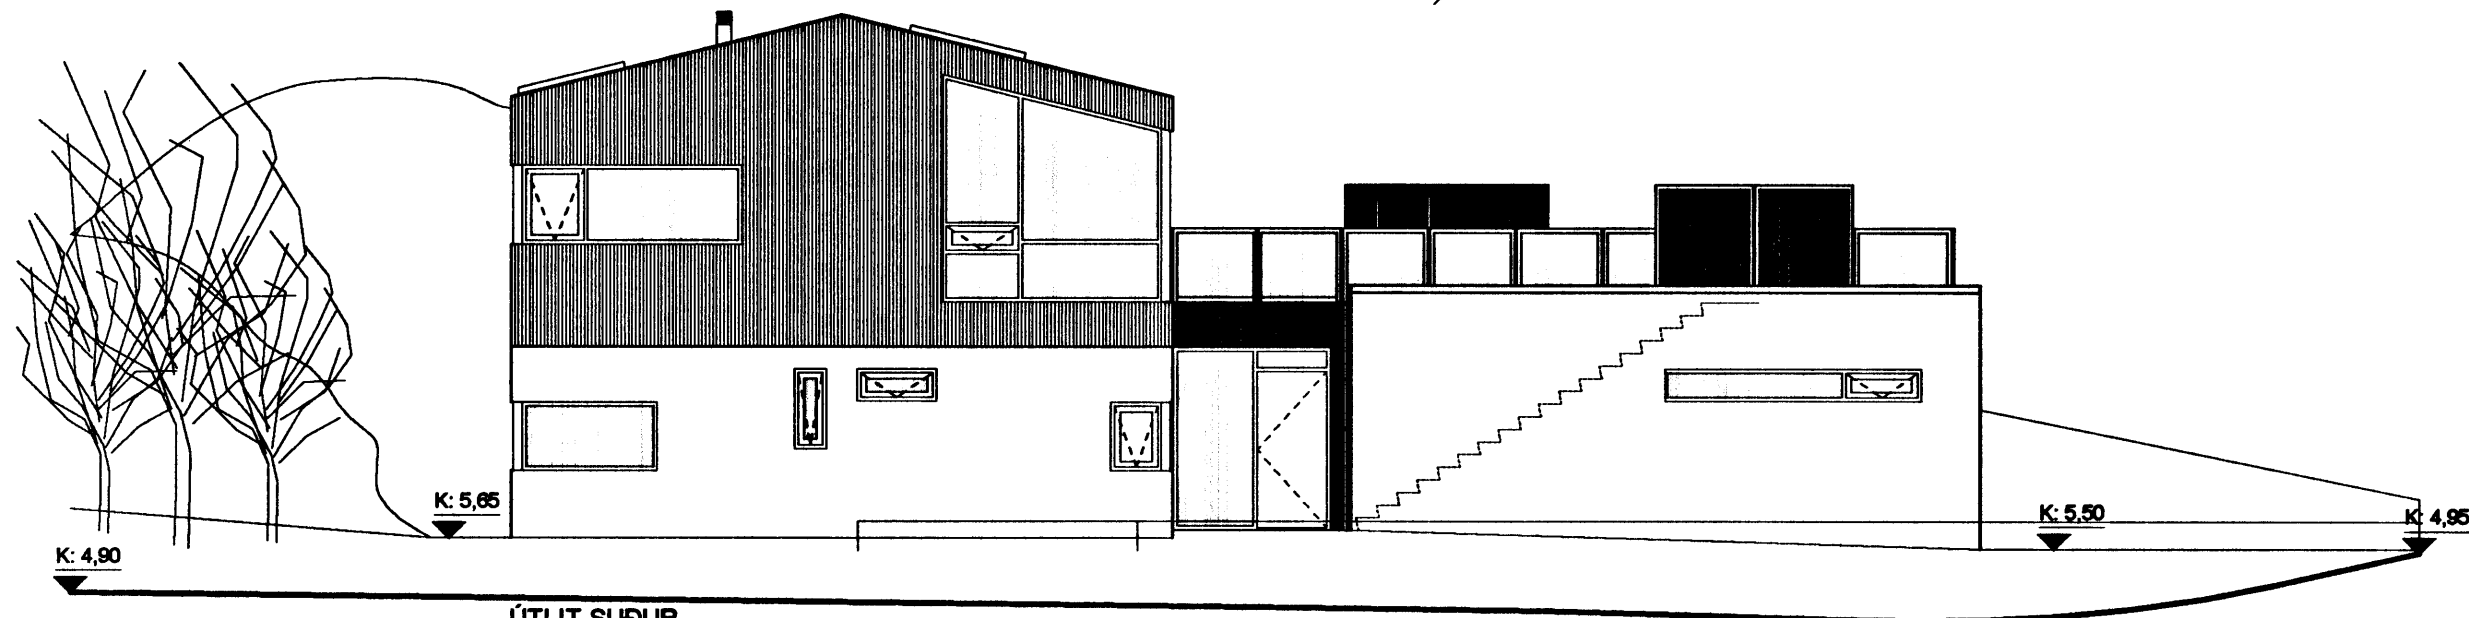


ÚTLIT SUÐUR
MKV 1:100

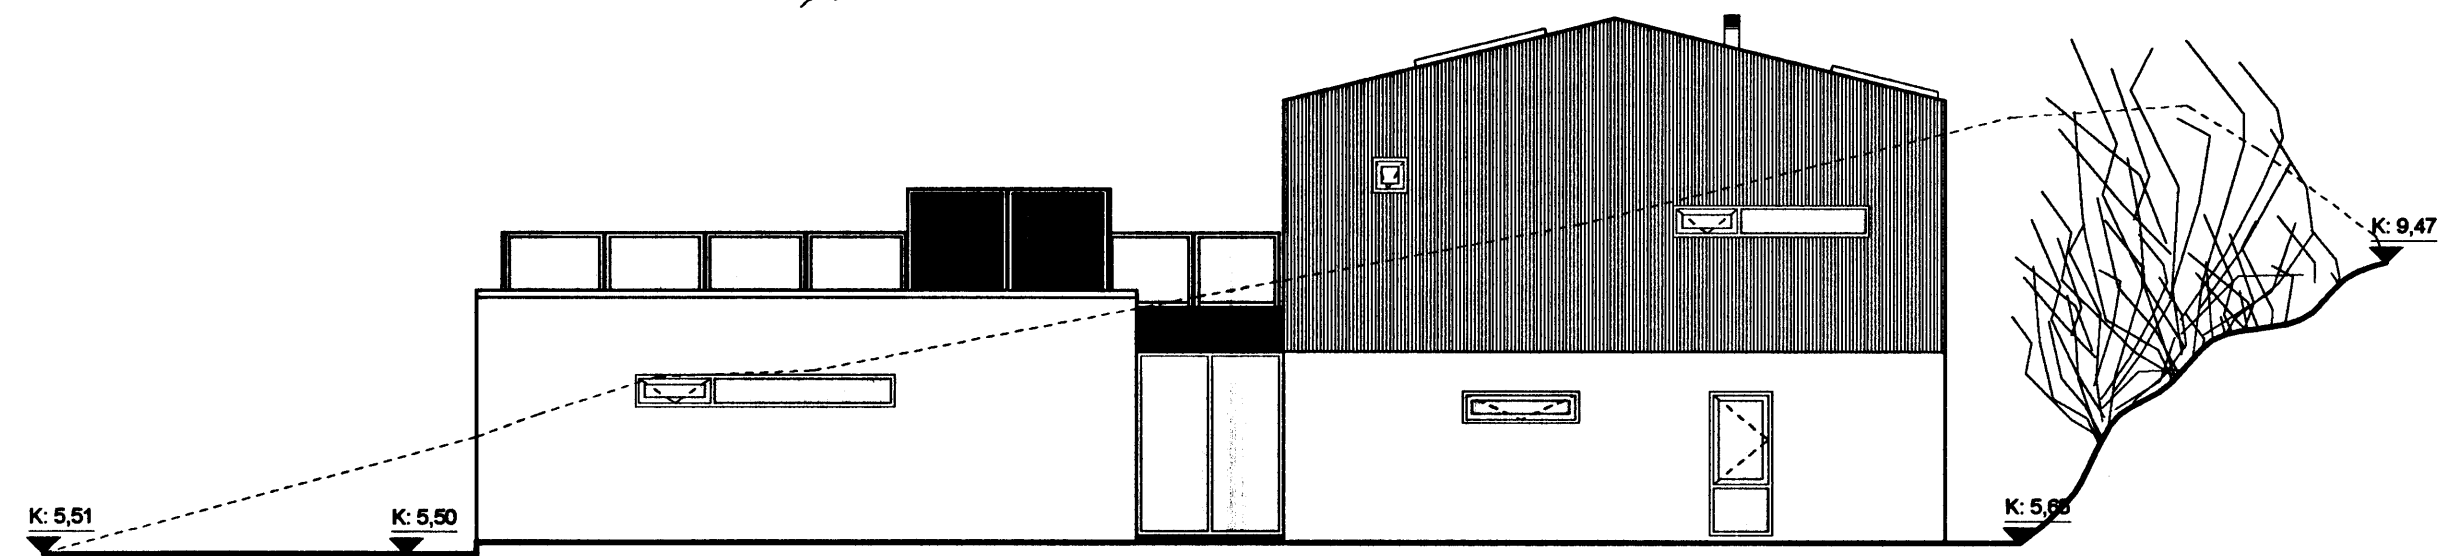

ÚTLIT NORÐUR
MKV 1:100

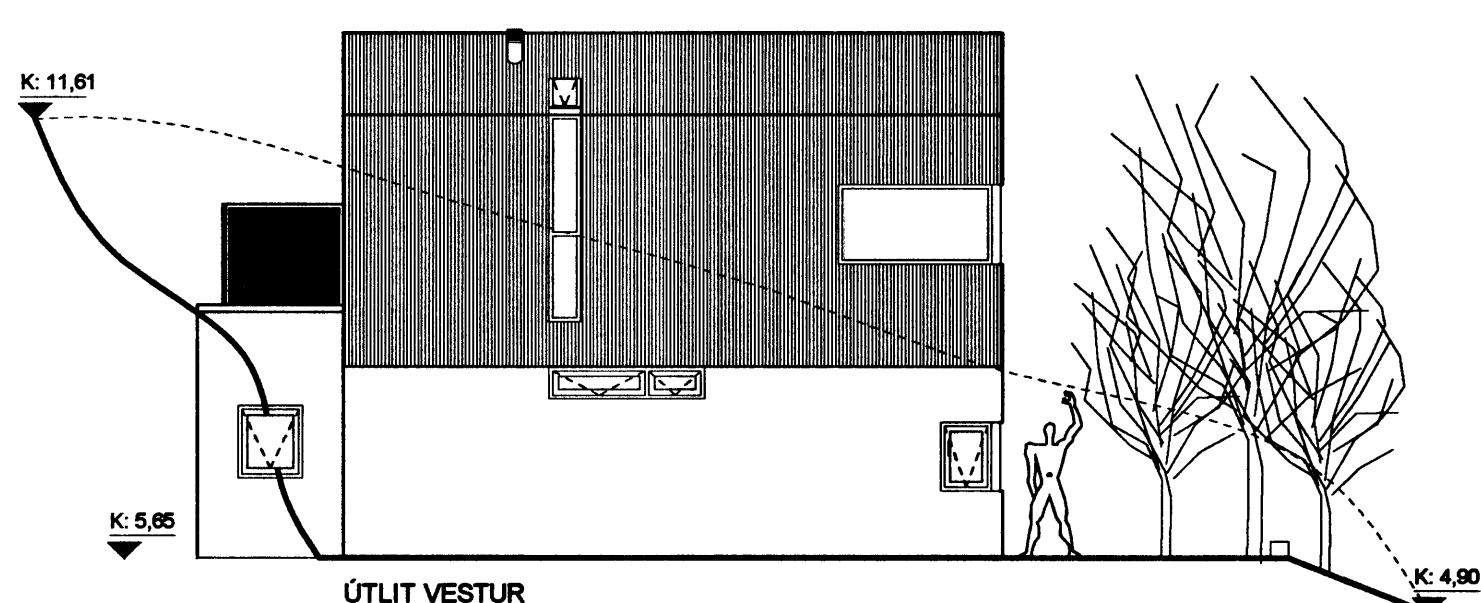

ÚTLIT VESTUR
MKV 1:100

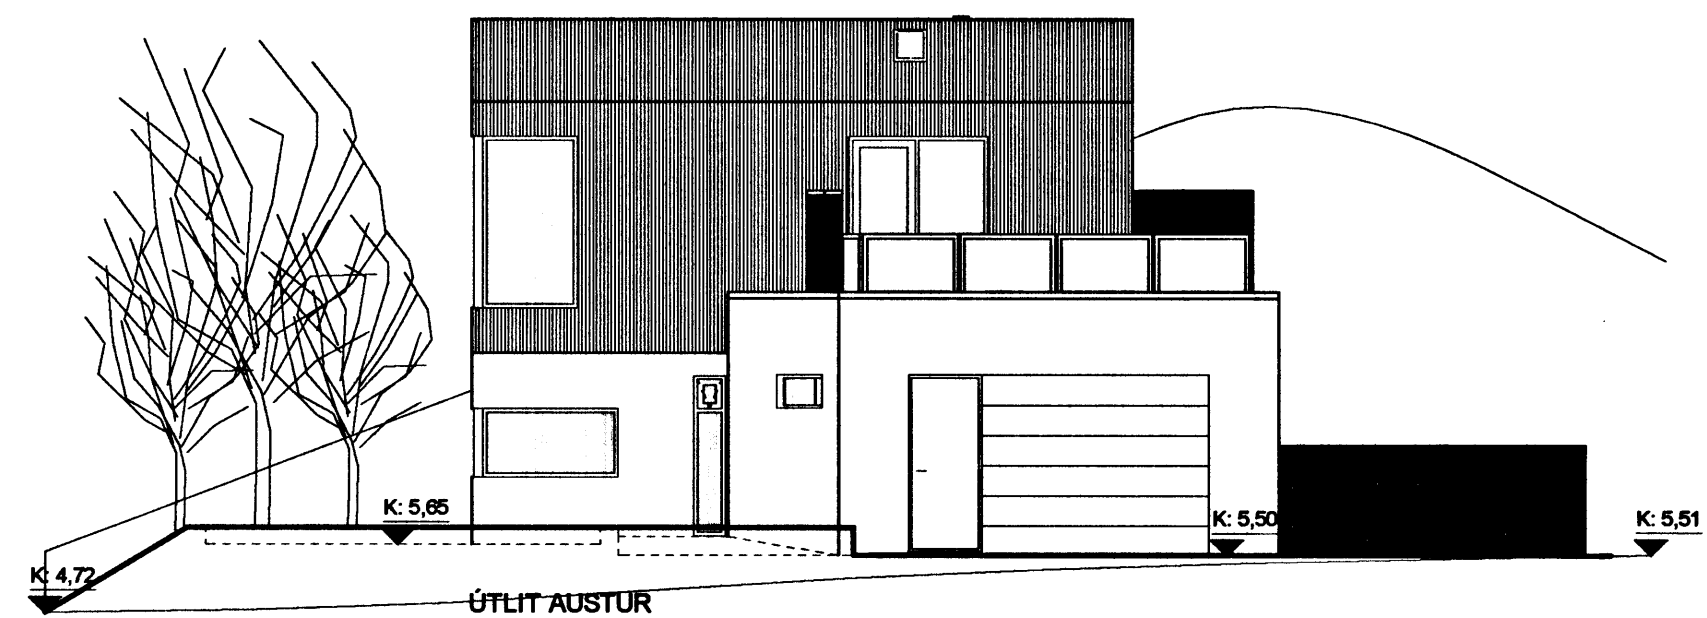

ÚTLIT AUSTUR
MKV 1:100

1:100

EINBYLISHÚS

VESTURGATA 10

ADALUPPDRÁTTUR

ÚTLIT

MKV.: 1:100
DAGS: 27.01.2005
TEIKNAD: GS
SKRÁ: 0531-(99)1.04

0531-(99)1.04

BATTERÍÐ

Jón Ólafur Ólafsson FAJ
kt: 090658-2099
Sigurður Einarsson FAJ
kt: 110457-2789

kt: 521291-1259
Trönuhrauni 1
220 Hafnarfirði

Sigurður Harðarson FAJ
kt: 030446-3699

S: 54 54 700 F: 54 54 701
Netfang: batteri@arkitekt.is
Heimaleða: www.arkitekt.is

© BATTERÍÐ EHF
ÖLL AFRÖT OG AFRITUN TEBONINGAR AÐ HLUTA EÐA Í HEILD ER HÁÐ SKRIFLEGU LEYFI HÖFUNDA