




Grunnmynd 4.hæð, mkv. 1:100

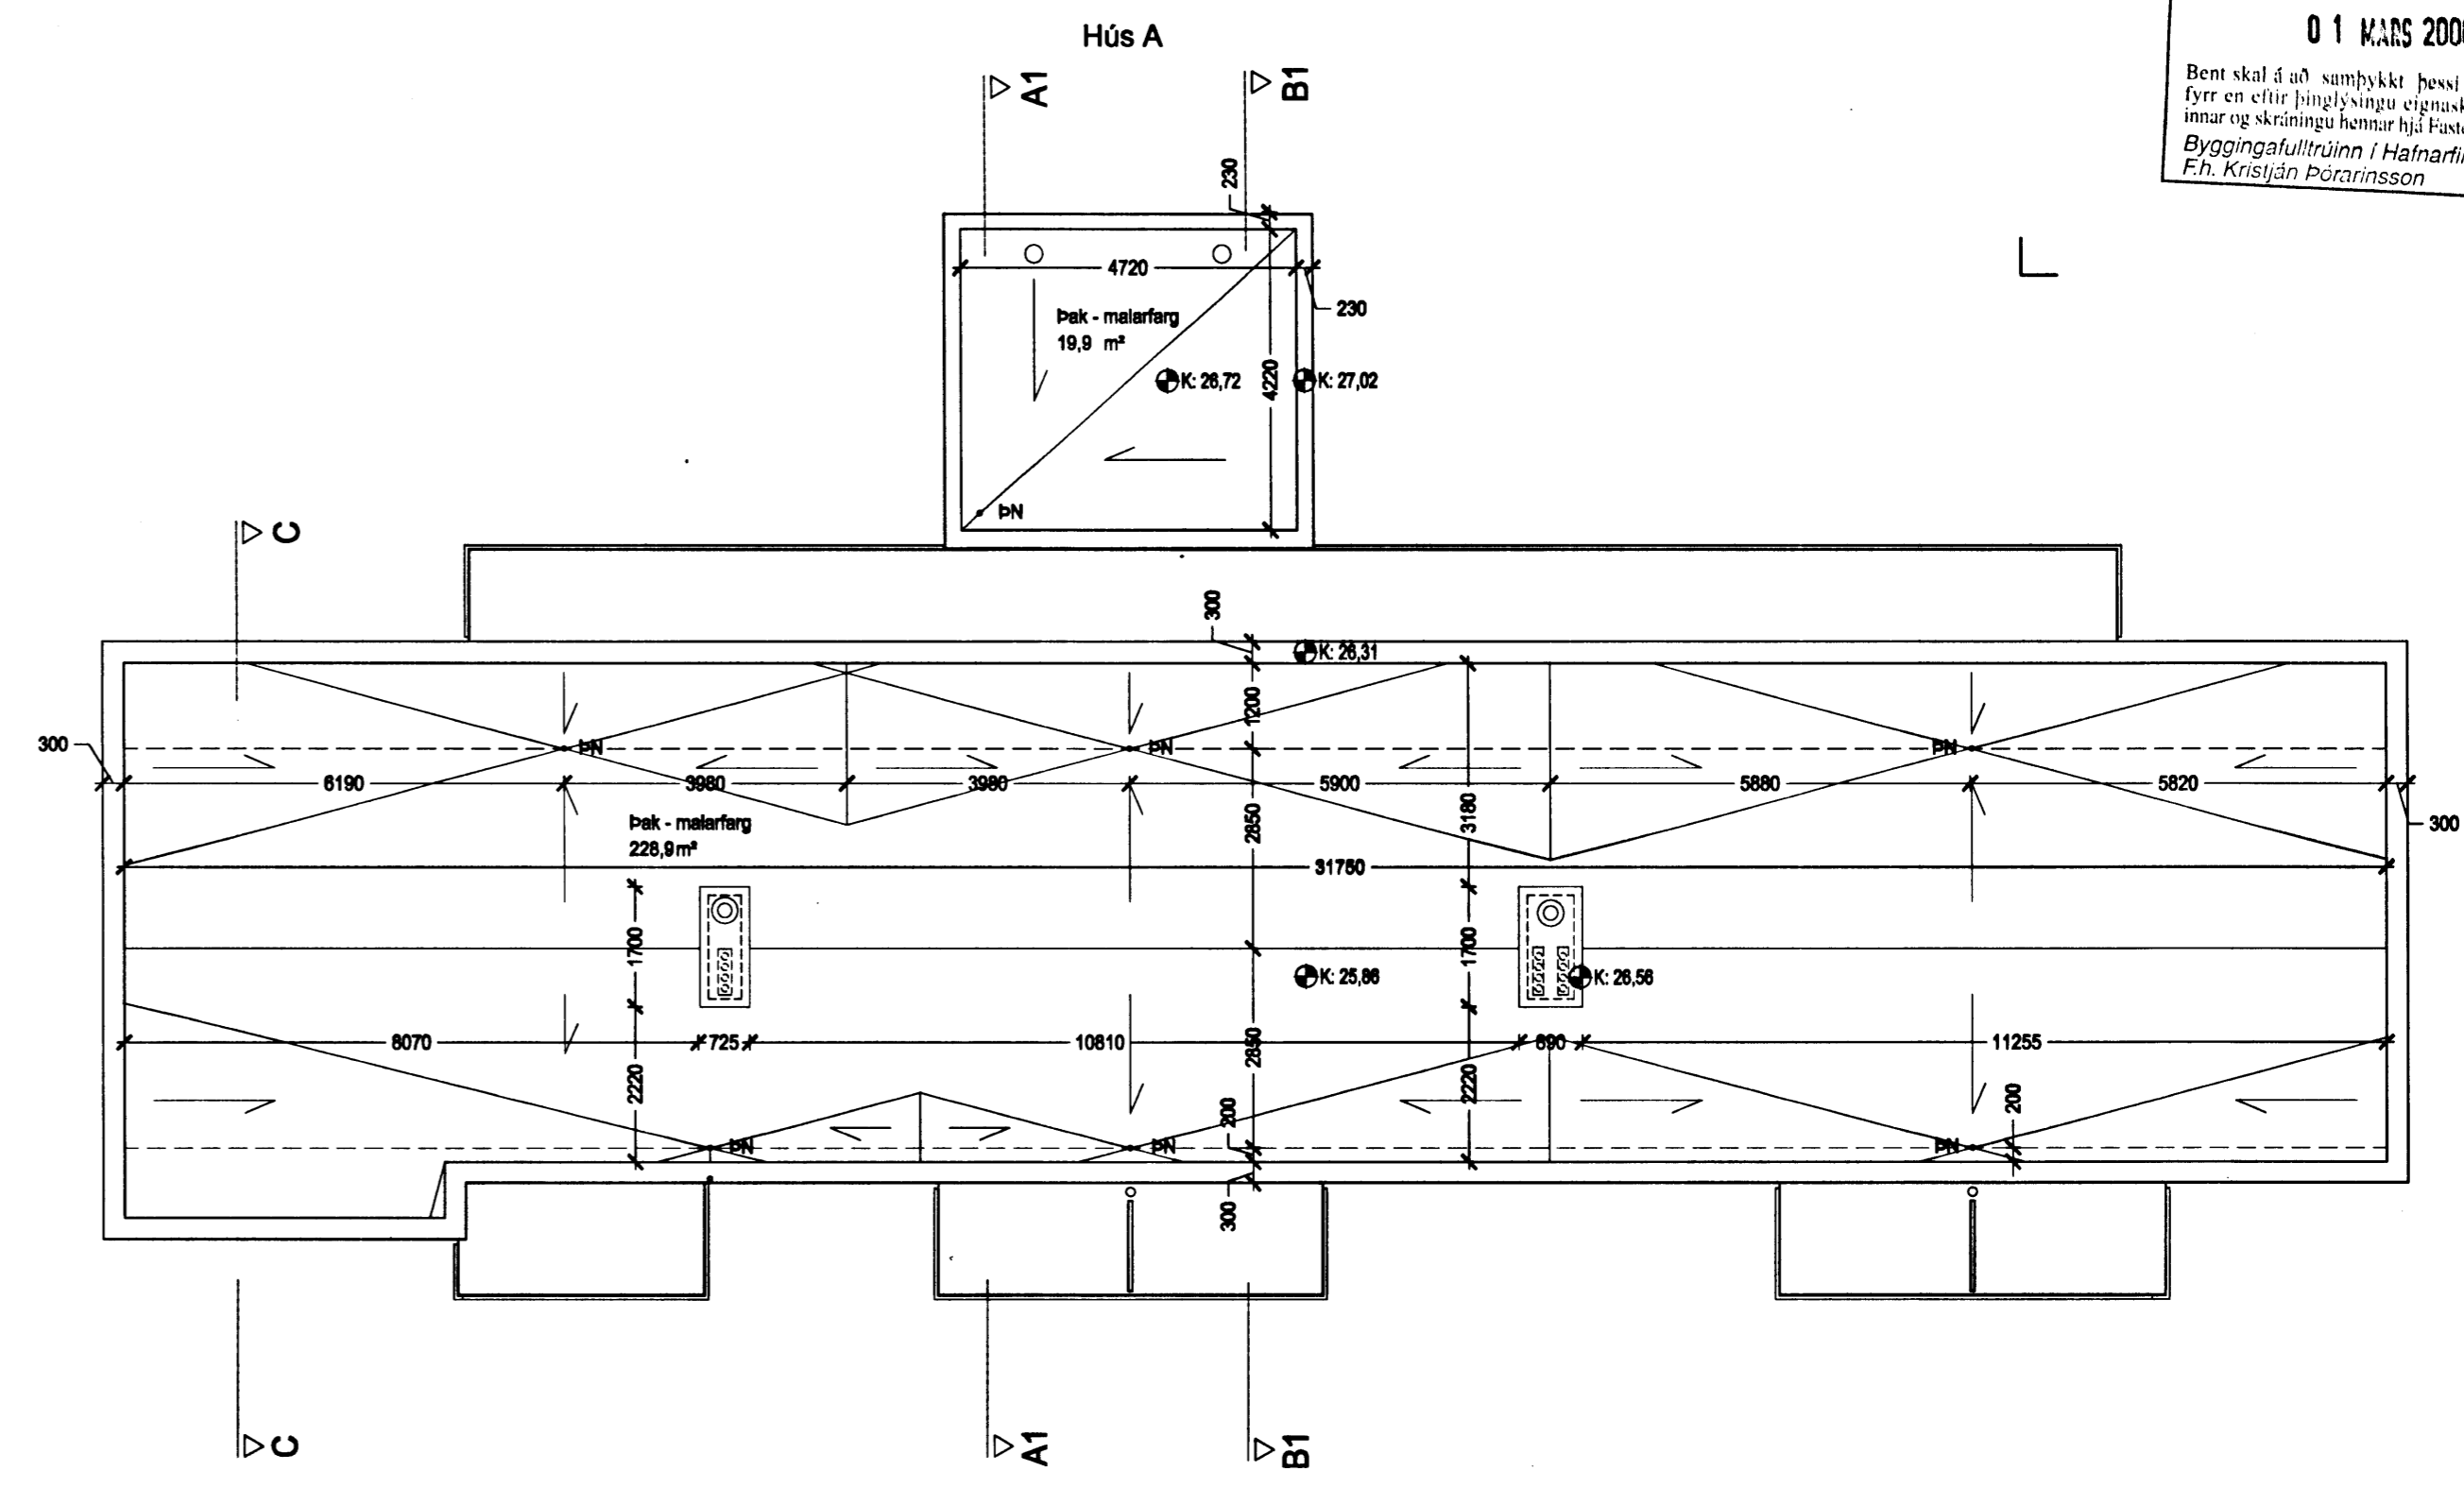

Grunnmynd pak, mkv. 1:100


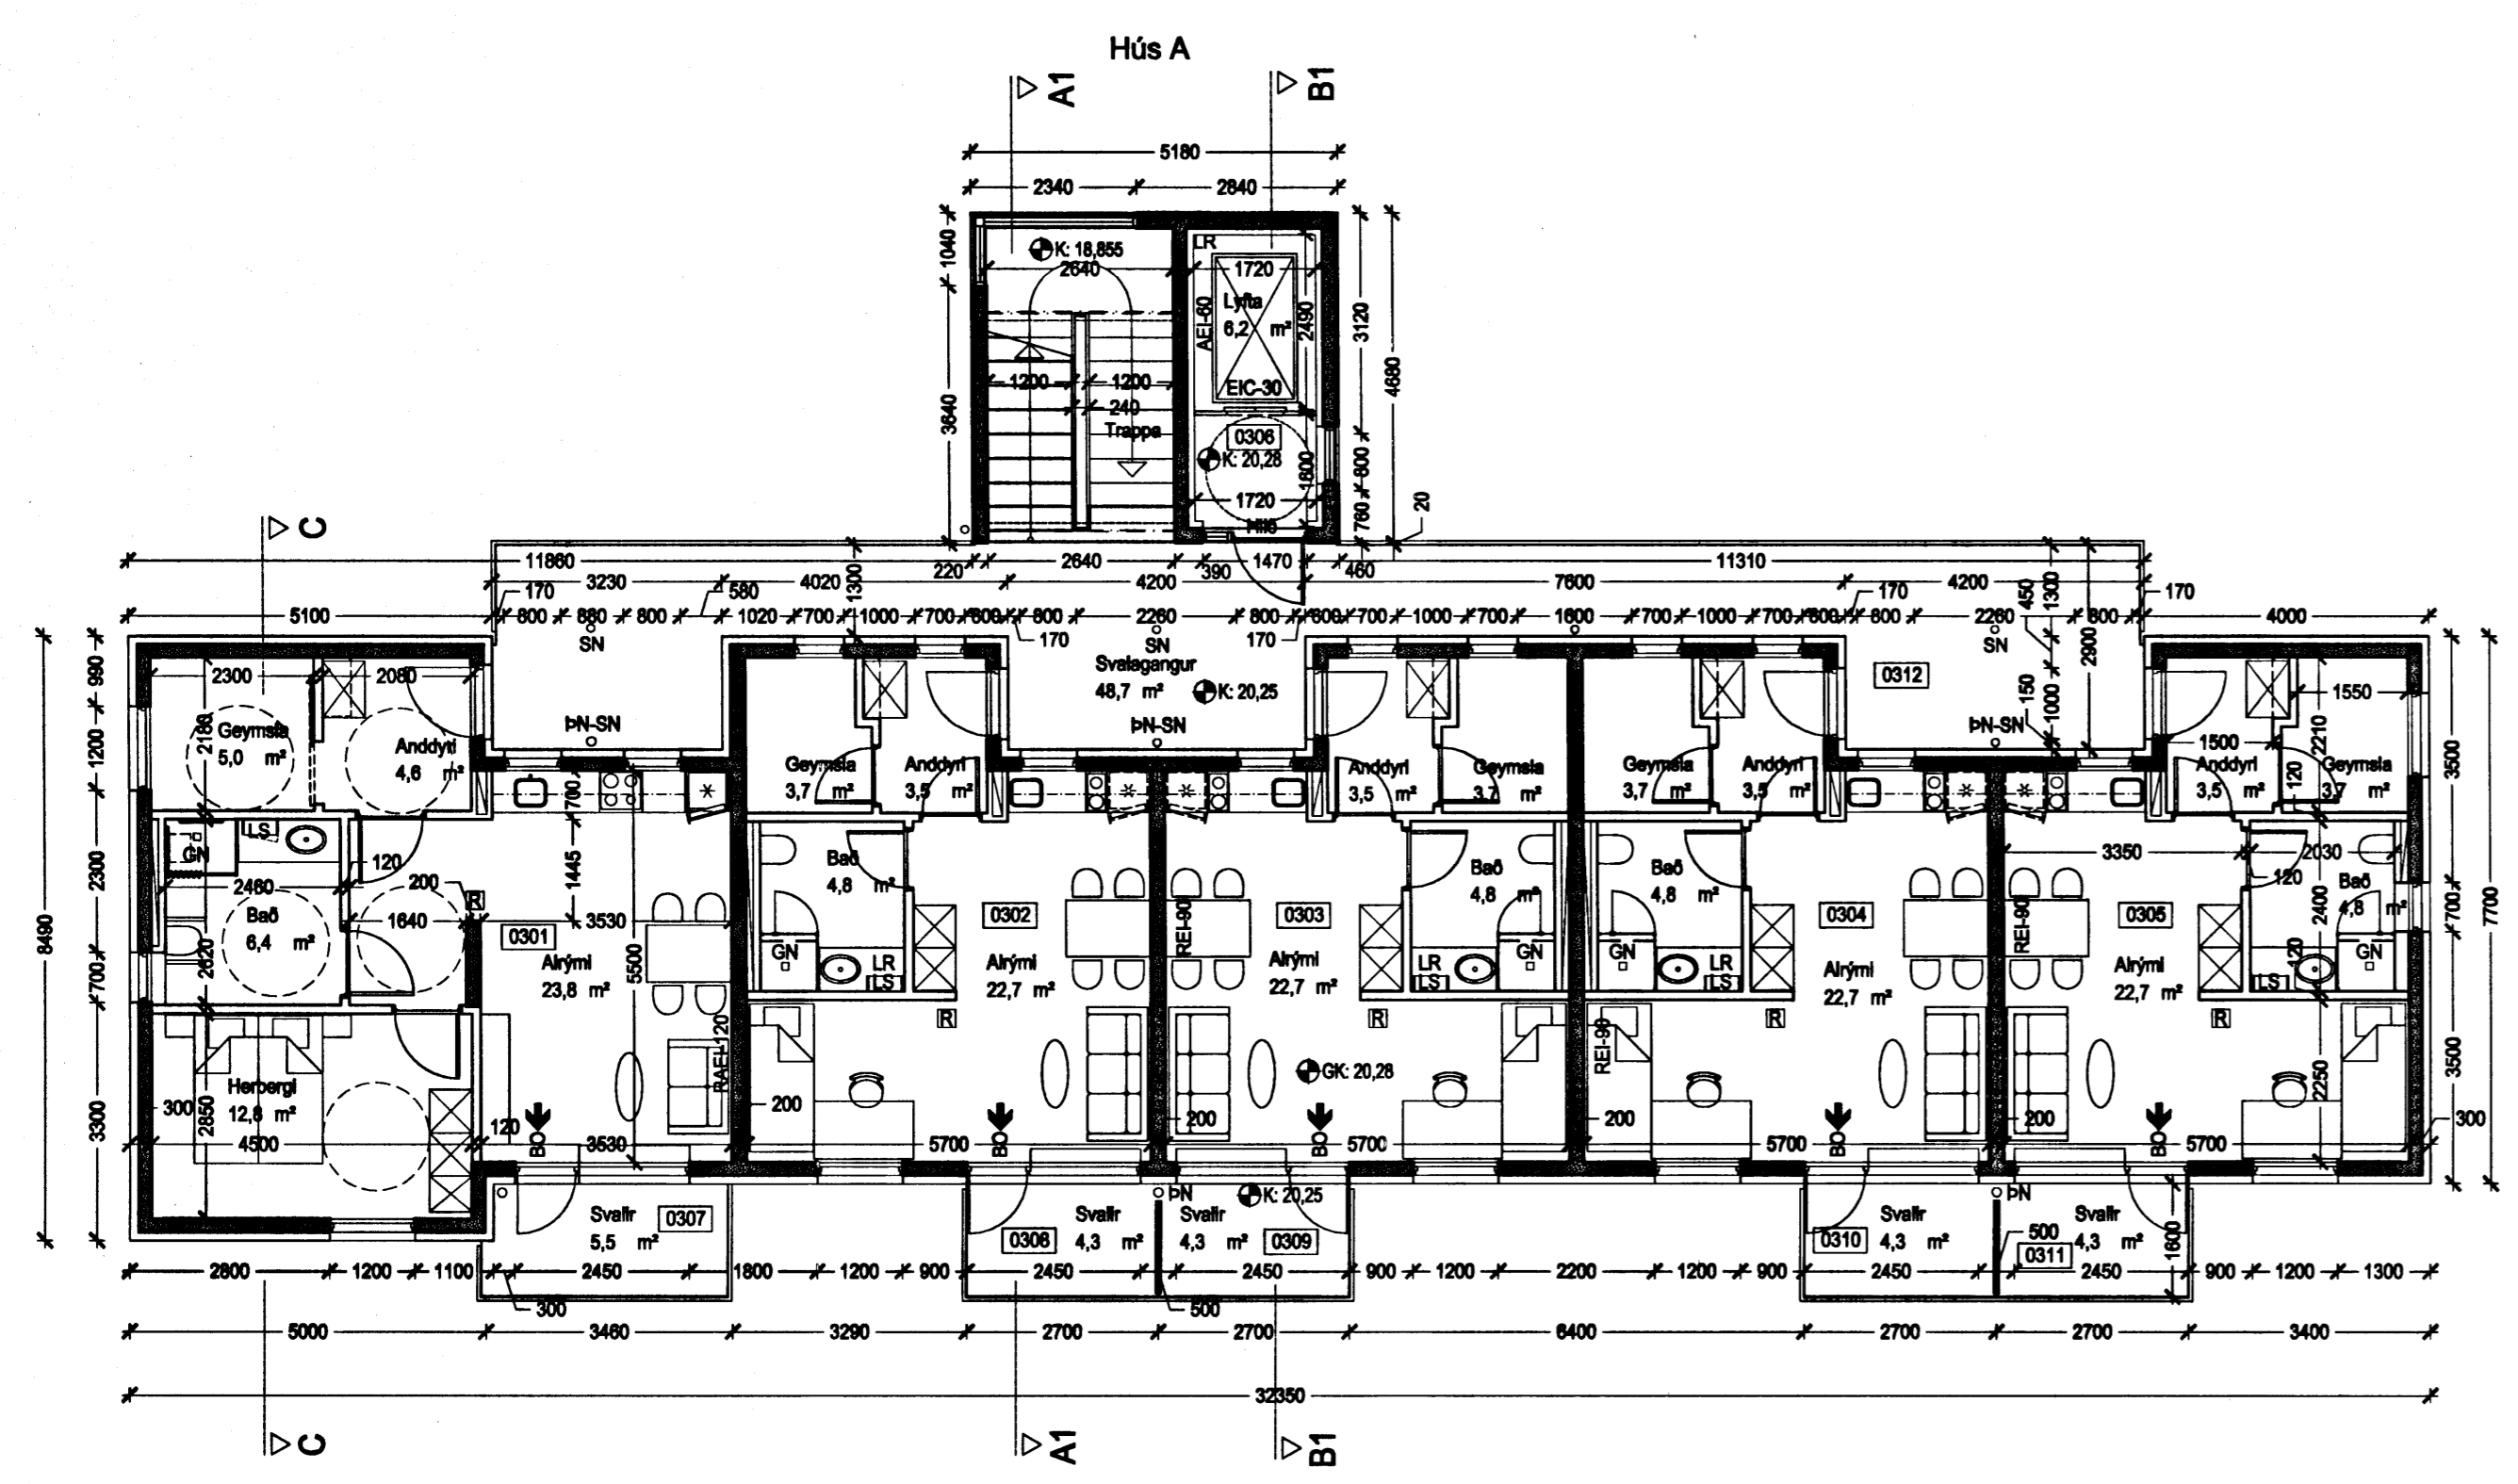


Grunnmynd 3.hæð, mkv. 1:100

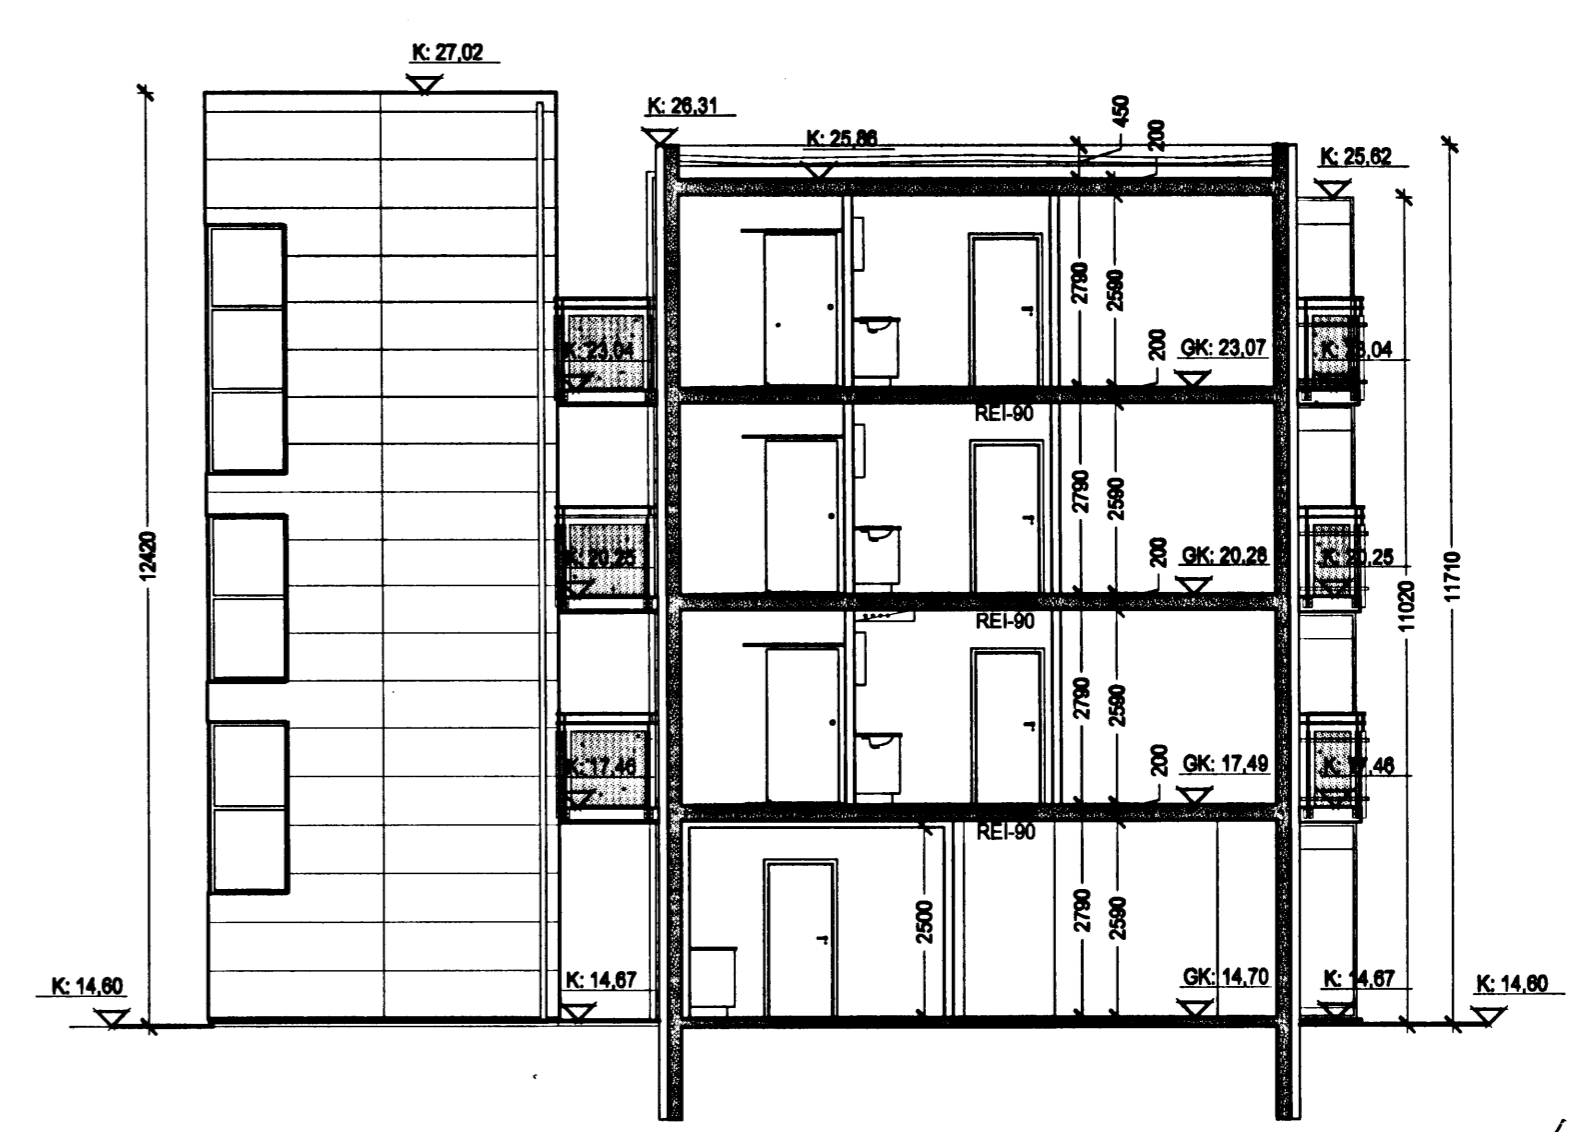

Snælding C-C, mkv. 1:100

- GK/K = gölfkóti / kóti
- LK = landkóti
- LR = vélrænloftfræsing
- GN = göfmlíurfall
- PN SN = pak- og eða svalanlíurfall
- RL = reyktöskun
- LS = læstur lyftaskápur
- R = reyfskjarni
- BO = björgunarpip

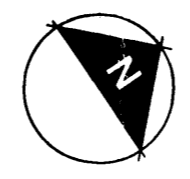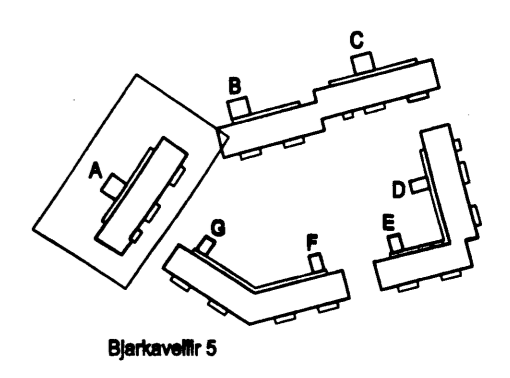

22/2/06
Stakkvillur höfuðborgarsvæðisins bs.
E. Þórunn

ARKÍS
arkitektar og ráðgjafar

Adalsteinn Brásson arkitekt hf. 161161-2749
Björg Þórunn arkitekt hf. 020460-4889
Egill Guðmundsson arkitekt hf. 270185-0404
Gísli Guðsson arkitekt hf. 160687-4800
Hönnuður L. Björnsdóttir byggingarfræðingur hf. 250873-3020
Asta Eir arkitekt 101 Reykjavík sí 511 192 2919
Ásta Eir arkitekt sí 511 2556 www.arkis.is netfang arkis@arkis.is



Verkefni: Stúdentabúðir BN, Bjarkavöllum 5, Hafnarfirði
Aðalfelklingar
Skýringartexti: A grn.3h-pak sníð C
horandi / skráning: 16. vrn
lyftidál / samþykki: GG
málsvæði: 1:100

dagsetning: 22.02.2006
verftv.: 05.040

(99)2.03
telning breyting