

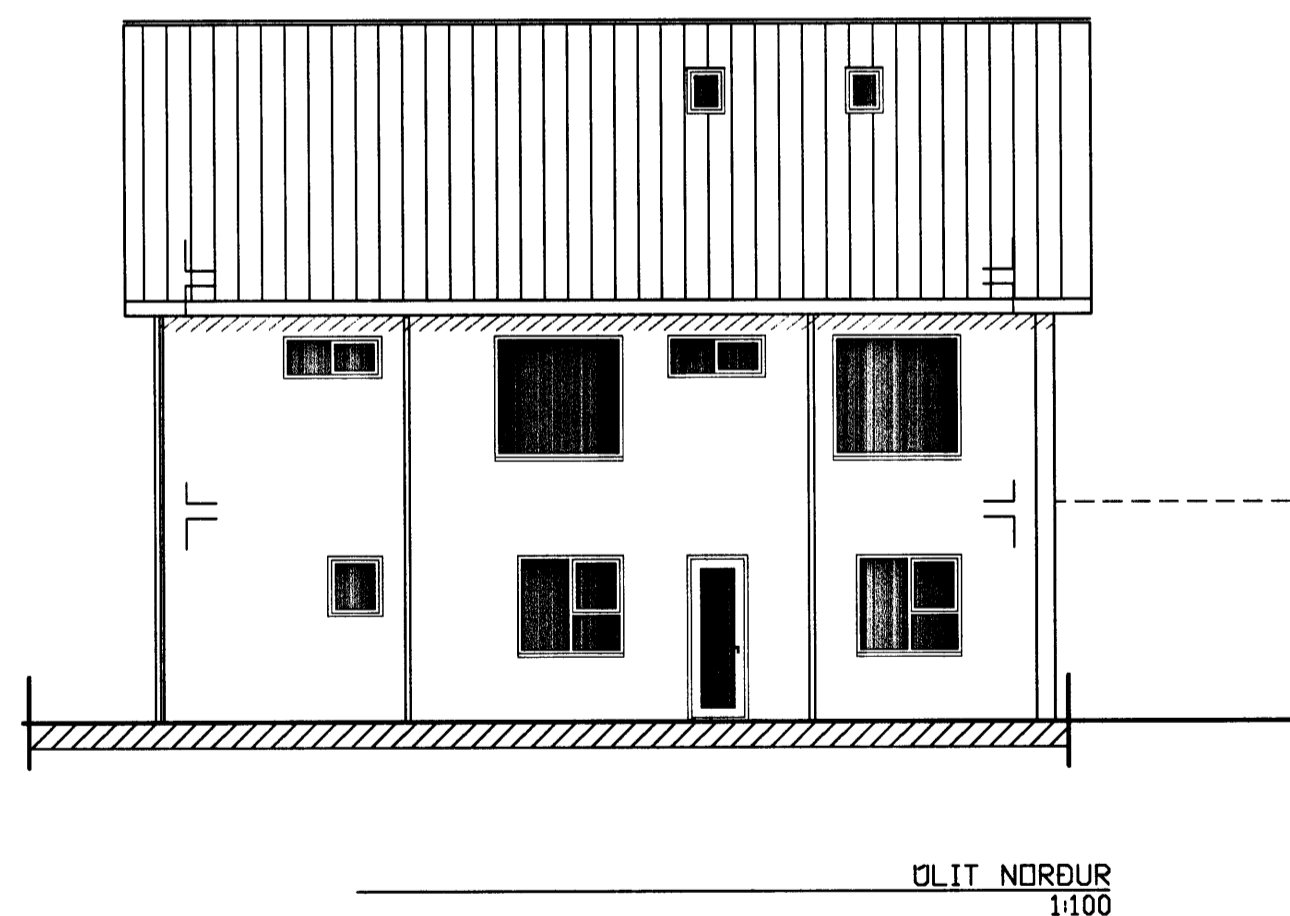
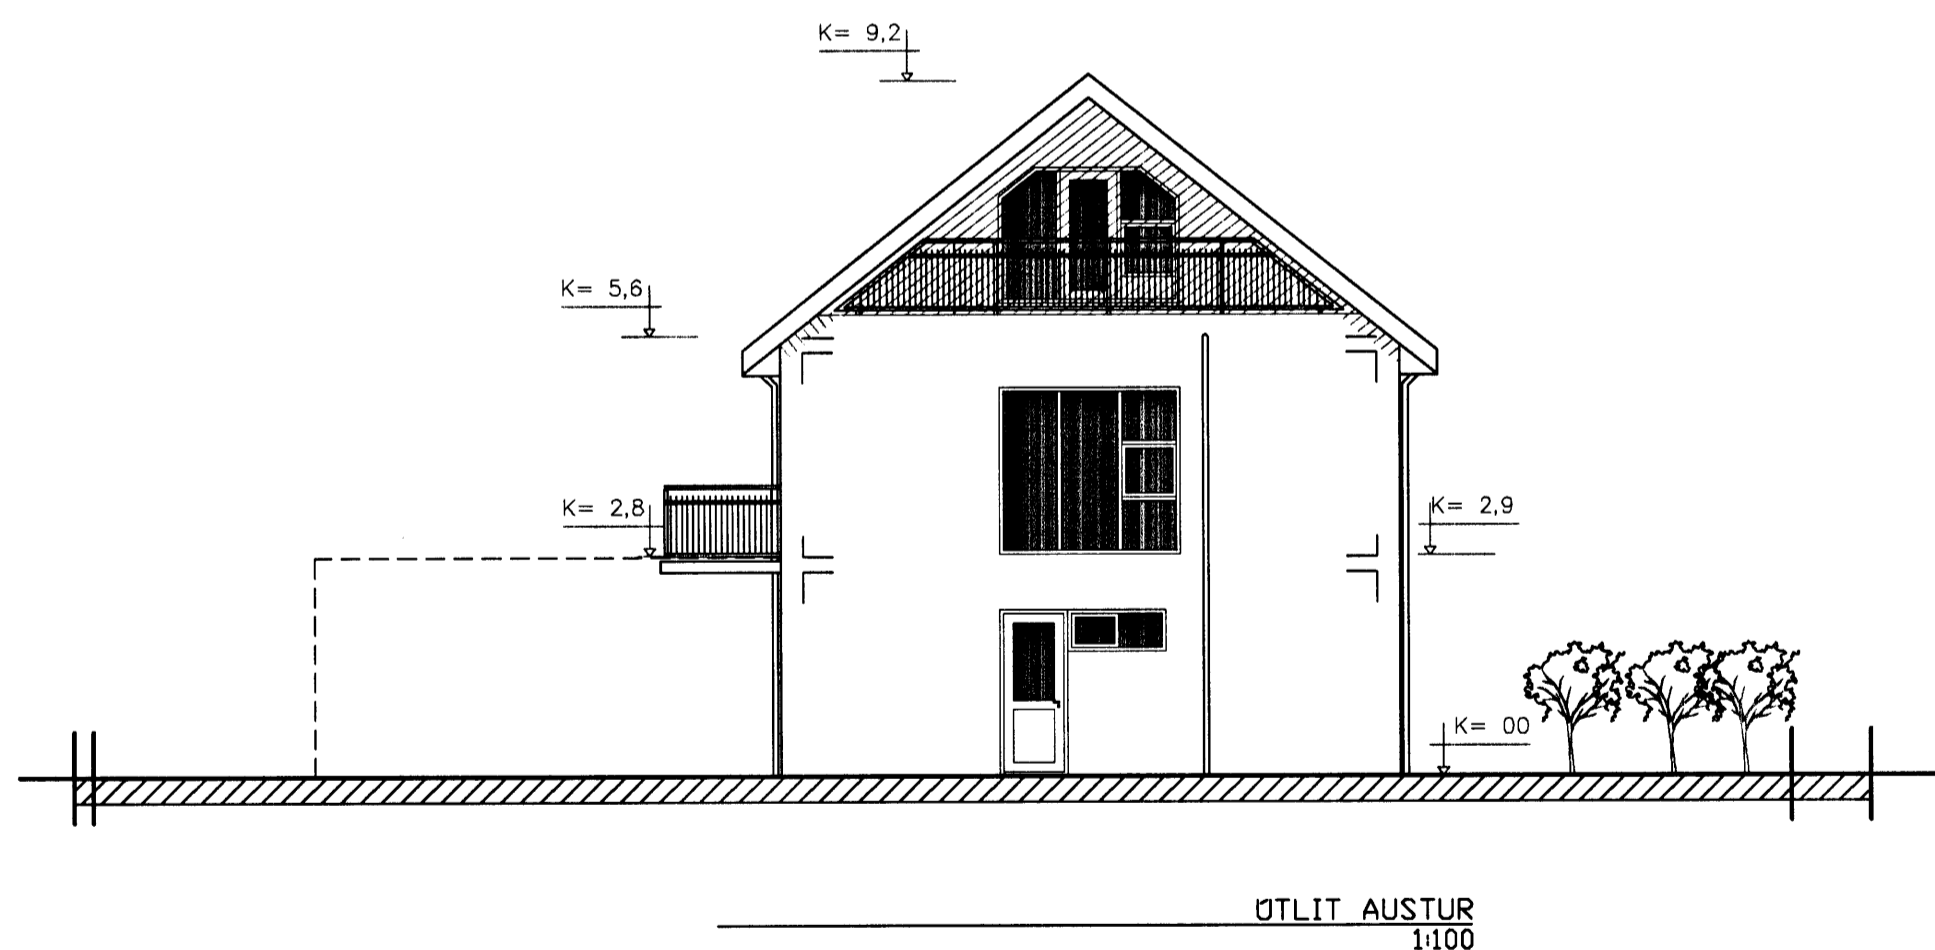


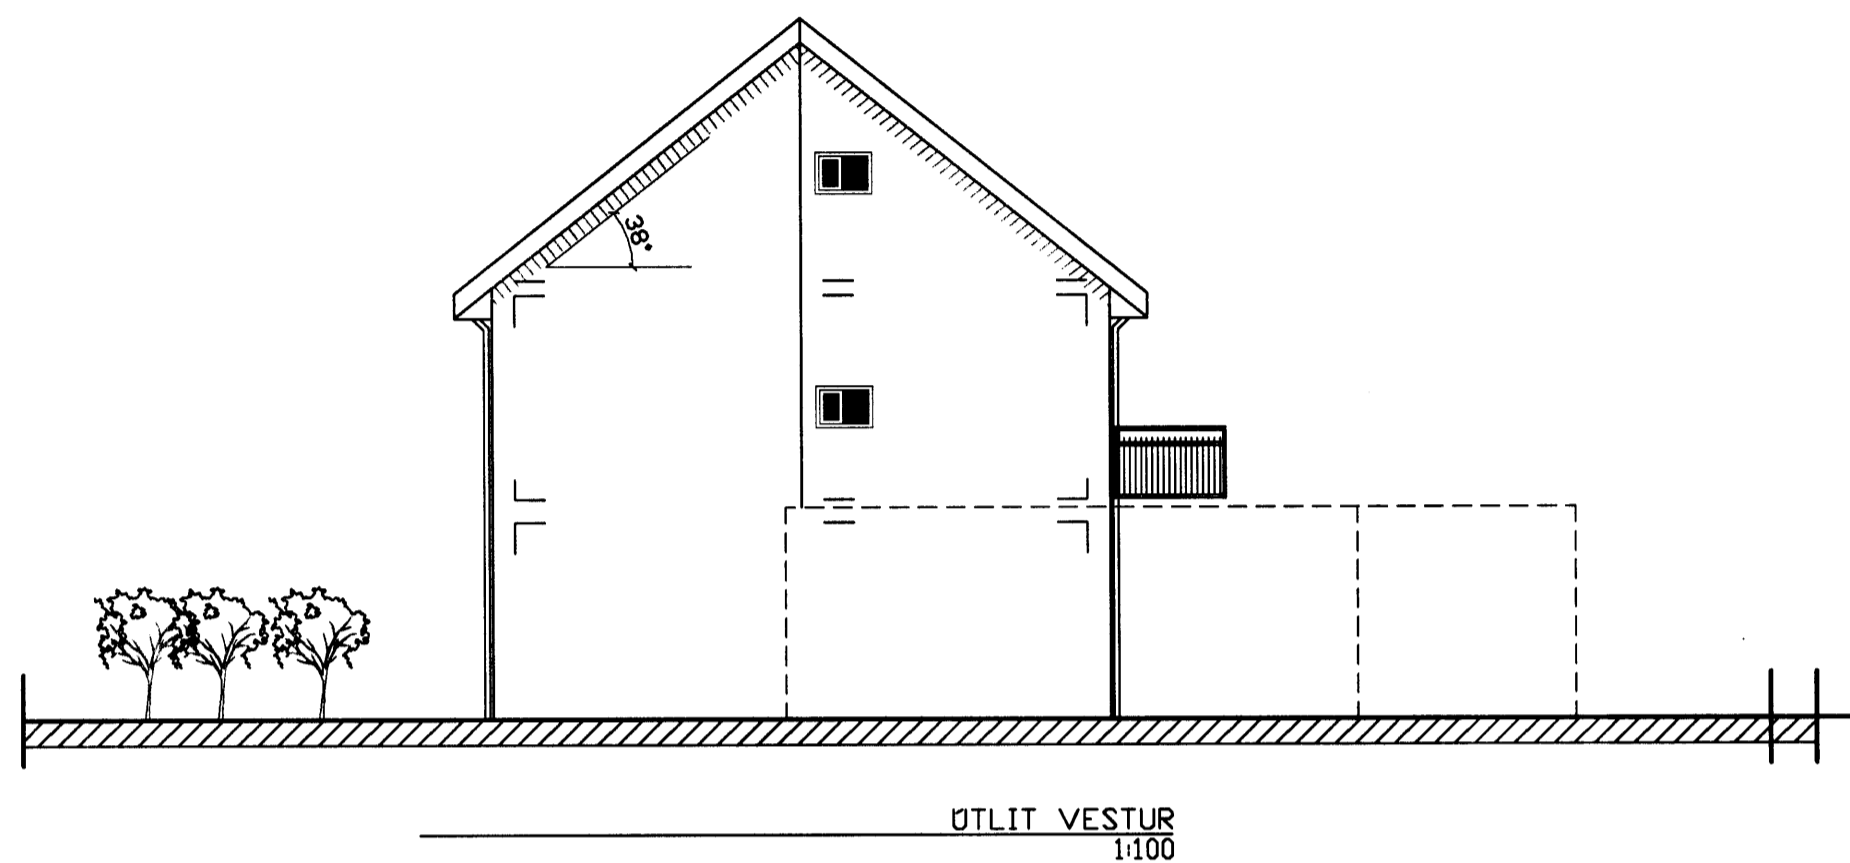

Samþykkt þann

0 1 MARS 2006

Byggingafulltrúinn í Hafnarfirði  
F.h. Kristján Þórarinnsson

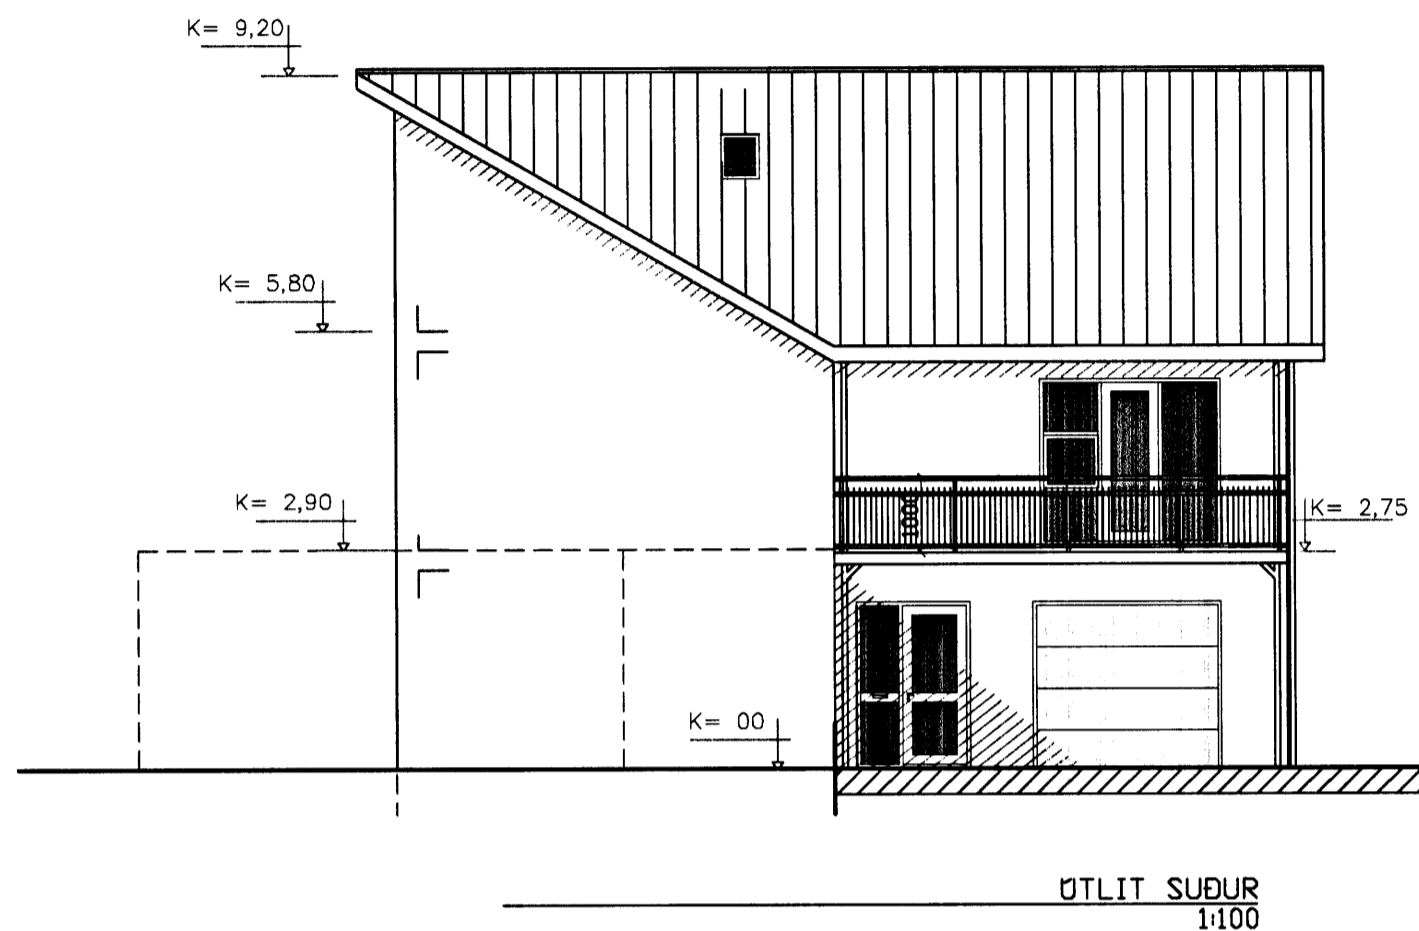

BREYTINGAR

NR.	DAGS.	BREYTING	Sp.

**K.J. HÖNNUN EHF** 460902-2150  
 TEL: 554-3232  
 TEL: 899-3234  
 E-MAIL: kjhonnun@visir.is

**HÖNNUN - SKIPULAG - RÁÐGJÖF**  
 KJARTAN RAFNSSON FÍLÍÐSA 270365-3539  
 JÓN M. HALLDÓRSSON BYGGINGAFR. 091162-3509

VERK  
 Kirkjuvegur 2  
 Hafnarfirði

TEIKNING

ÚTLIT

KVARÐI  
1:100

DAGS.  
 16.01.2006  
 TEIKNAD AF  
 KR, JMH

TEIKNING NR.

10-03

24/2-06  
 Skráðgert í Höfuðborgarsvæðinu h.s.