

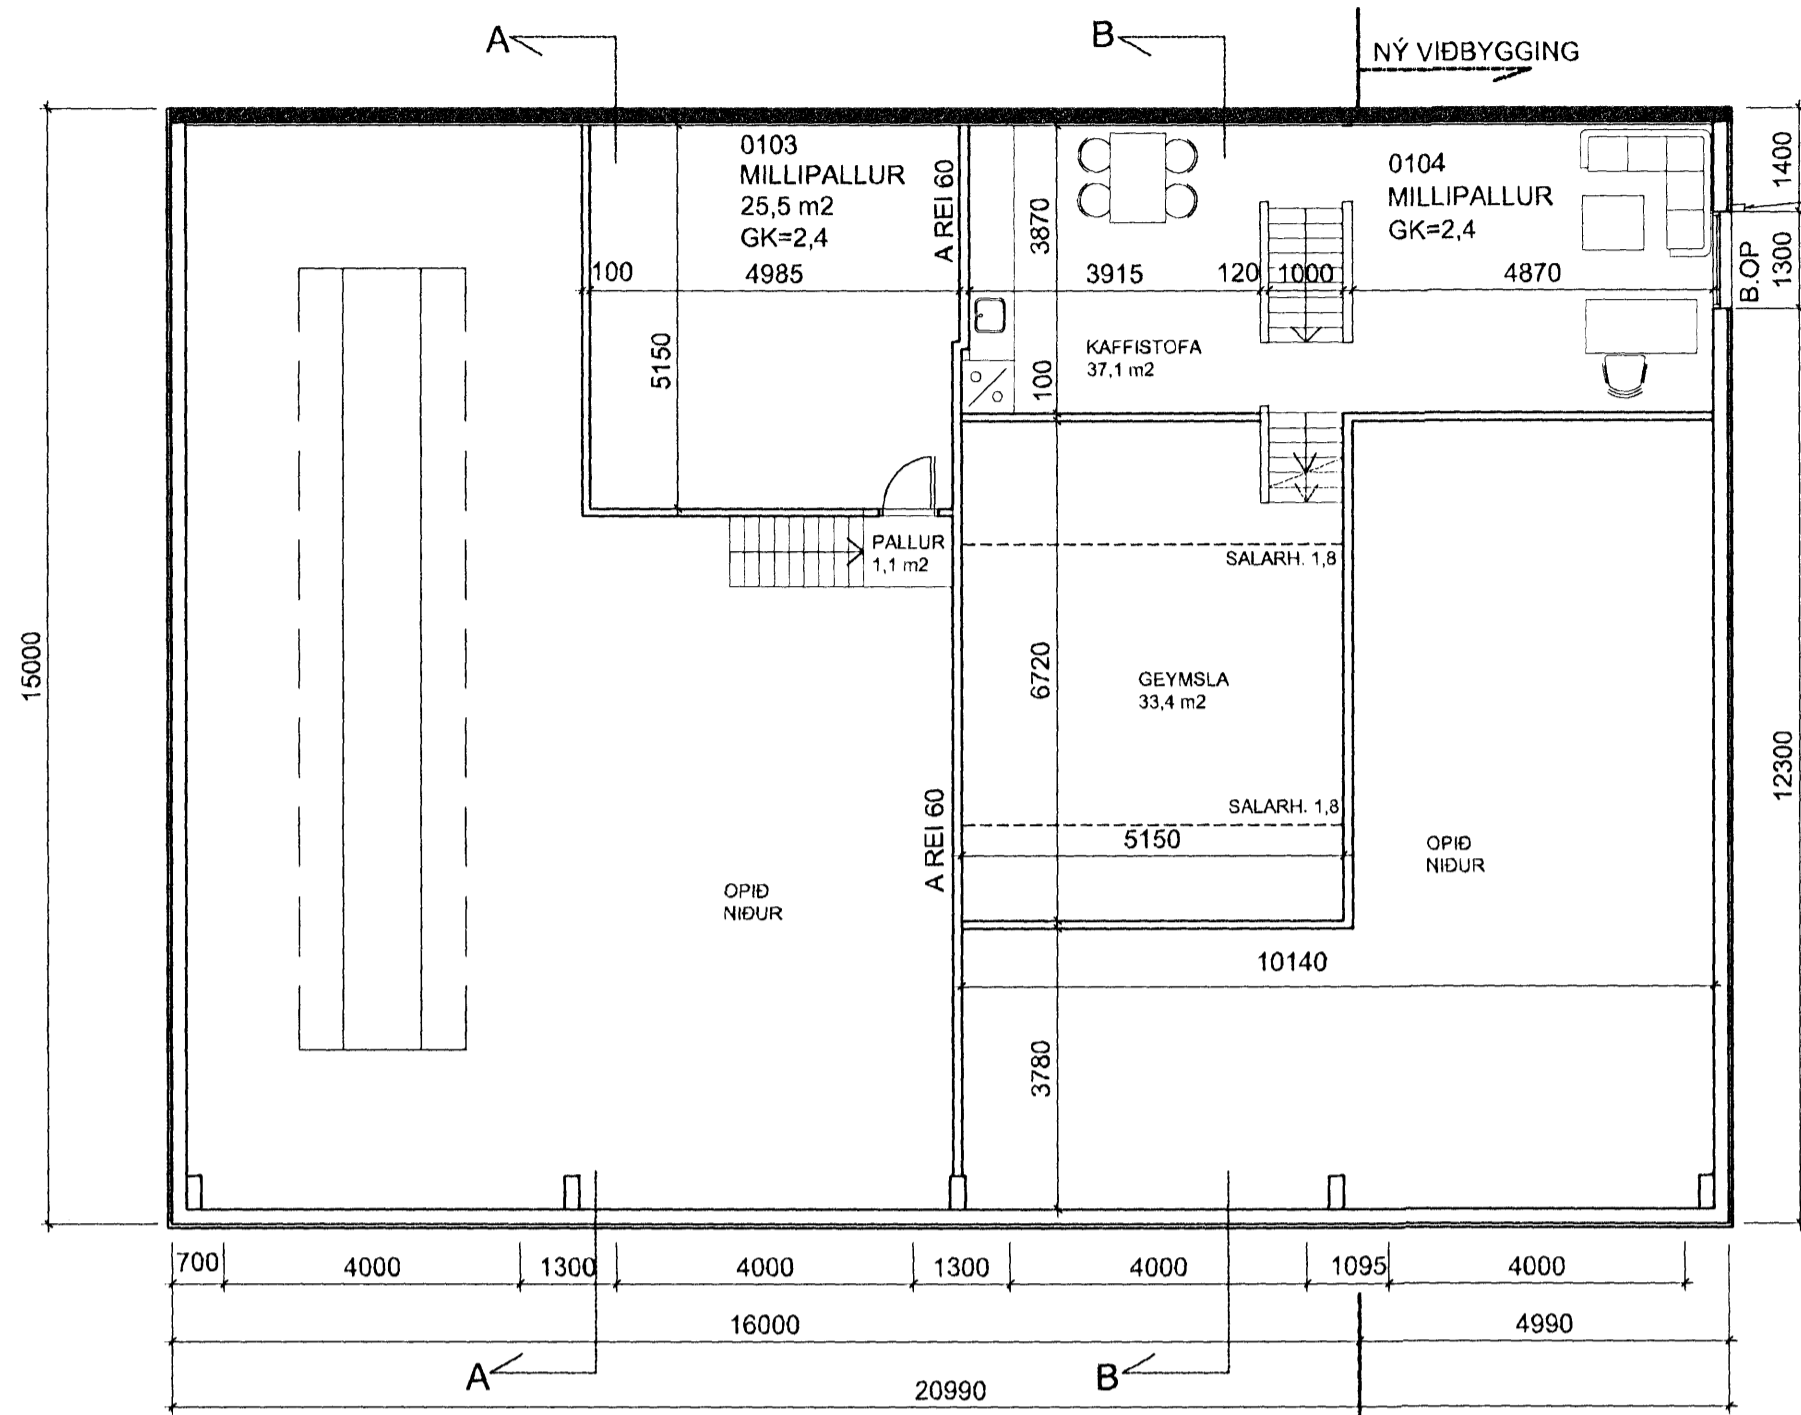
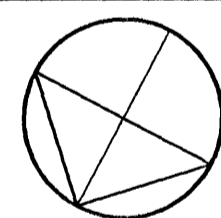



GRUNNMYND 1. HÆÐ OG LÓÐARUPPDRÁTTUR, M: 1/100

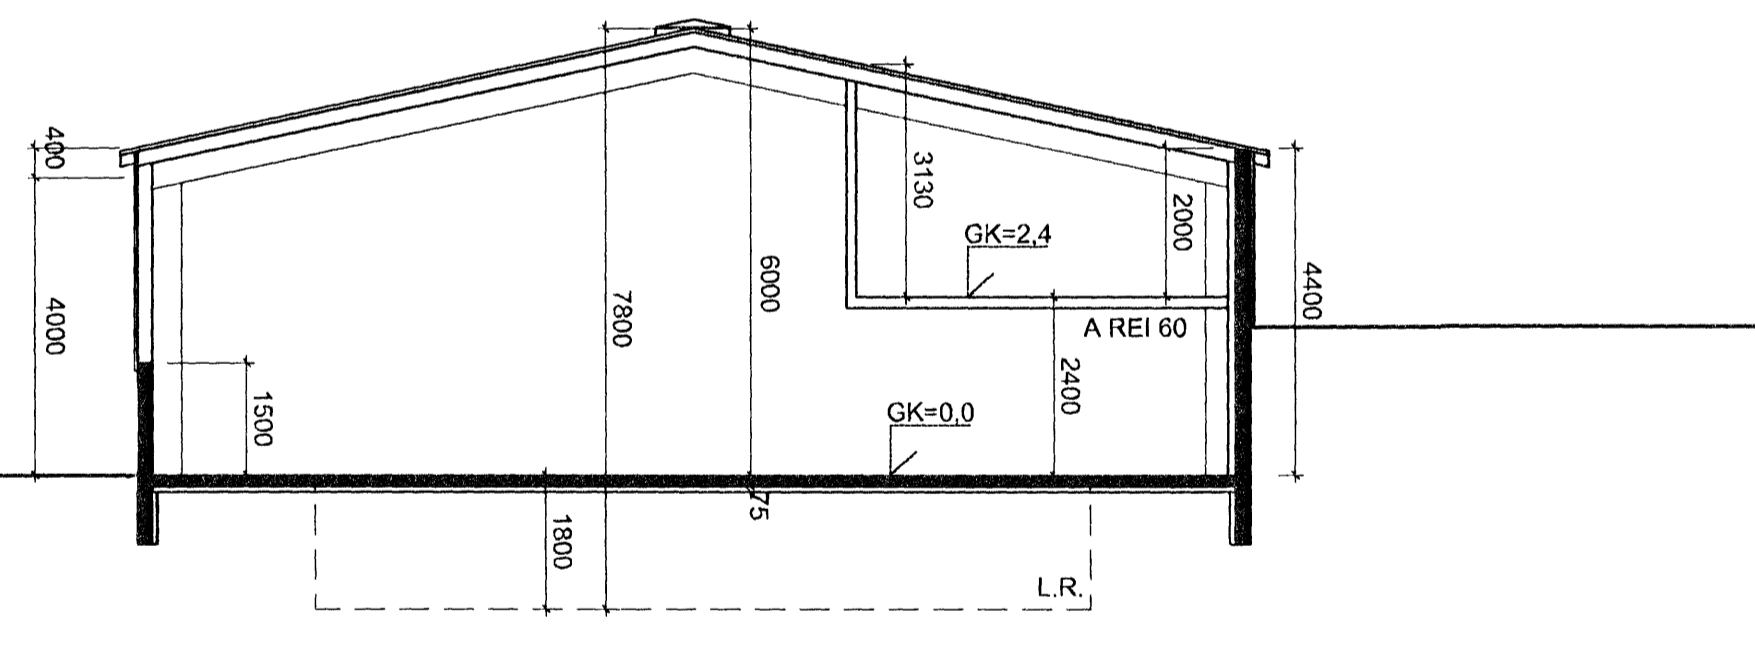

GRUNNMYND MILLIPALLUR, M: 1/100

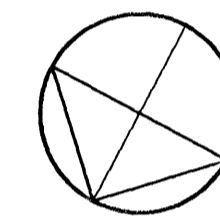

SNEIÐING A-A, M: 1/100,

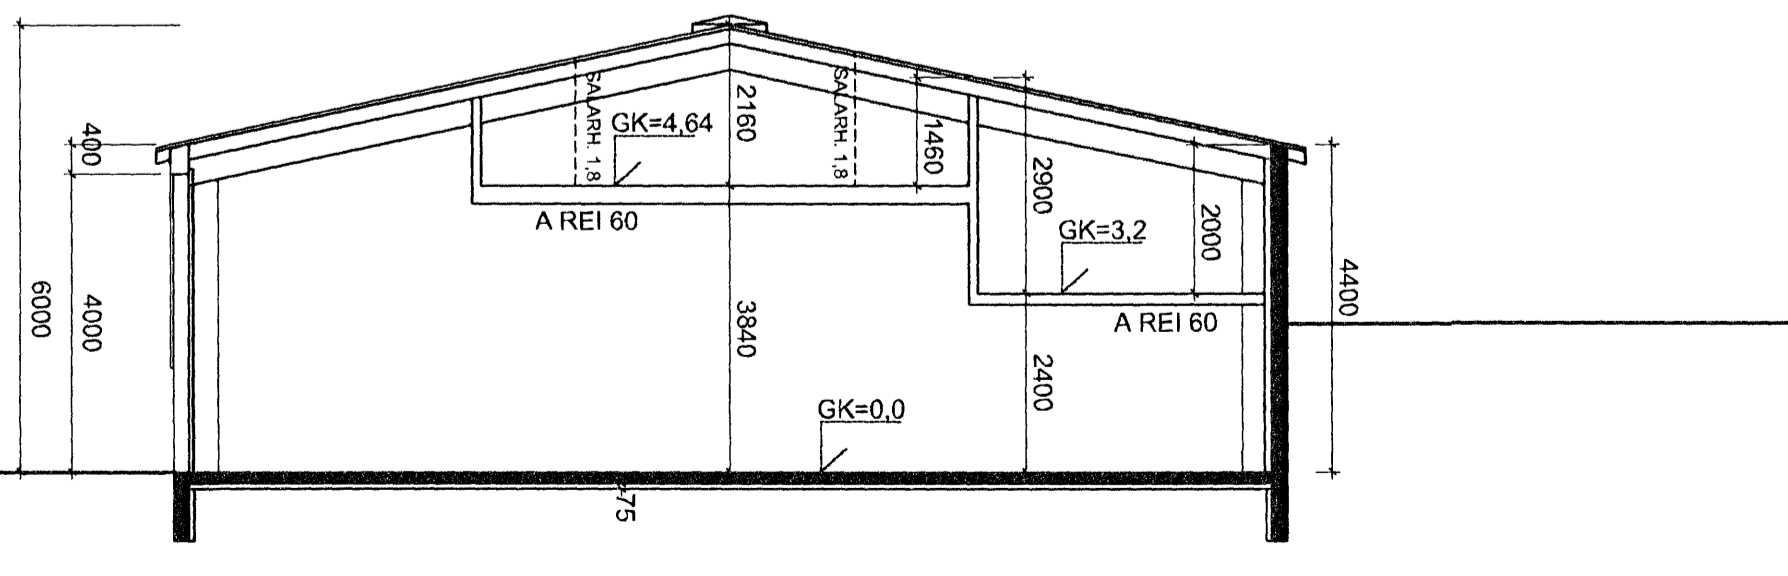

SNEIÐING B-B, M: 1/100,

BREYTINGAR			
NR.	DAGS.	BREYTING	SP.
01	06.07.07	Bilastæðum br., loftraesting mynd 1 og 2	

**TEKTON**  
HÖNNUN - SKIPULAG - RÁÐGJÖF

HÁTEIGSVEGUR 7 TEL: +354 561 1910  
105 REYKJAVÍK FAX: +354 561 1921  
ICELAND TEKTON@TEKTON.IS  
KT: 471293-2109 WWW.TEKTON.IS  
HAUKUR HÁRDARSON ARKIT. FAI / FSSA KT: 221162-2269  
GUDM. HUGI GUDMUNDSSON KT: 211066-5129  
GUNNLAUGUR JÓNASSON ARKIT. KT: 090462-2299  
ÞORLEIFUR EGGERTSSON ARKIT. KT: 040603-4849

SAMÞYKKT  
VERK  
*Alexander Ólafsson*  
ALEXANDER ÓLAFSSON EHF  
GRANDATRÖÐ 2

TEIKNING  
GRUNNMYND 1. HÆÐ, MILLIPALLUR  
OG SNEIÐINGAR

KVAFDI  
1:100

DAGS.  
21.10.2006  
TEIKNAD AF  
GJ, GRB

TEIKNING NR.

0102

HEILBRIGDISEFTIRLIT  
HAFNARFJARDAR-  
OG KÖPAVOGSSVÆÐIS  
Gardatorgi 7 Garðabæ  
*Hilmar*