

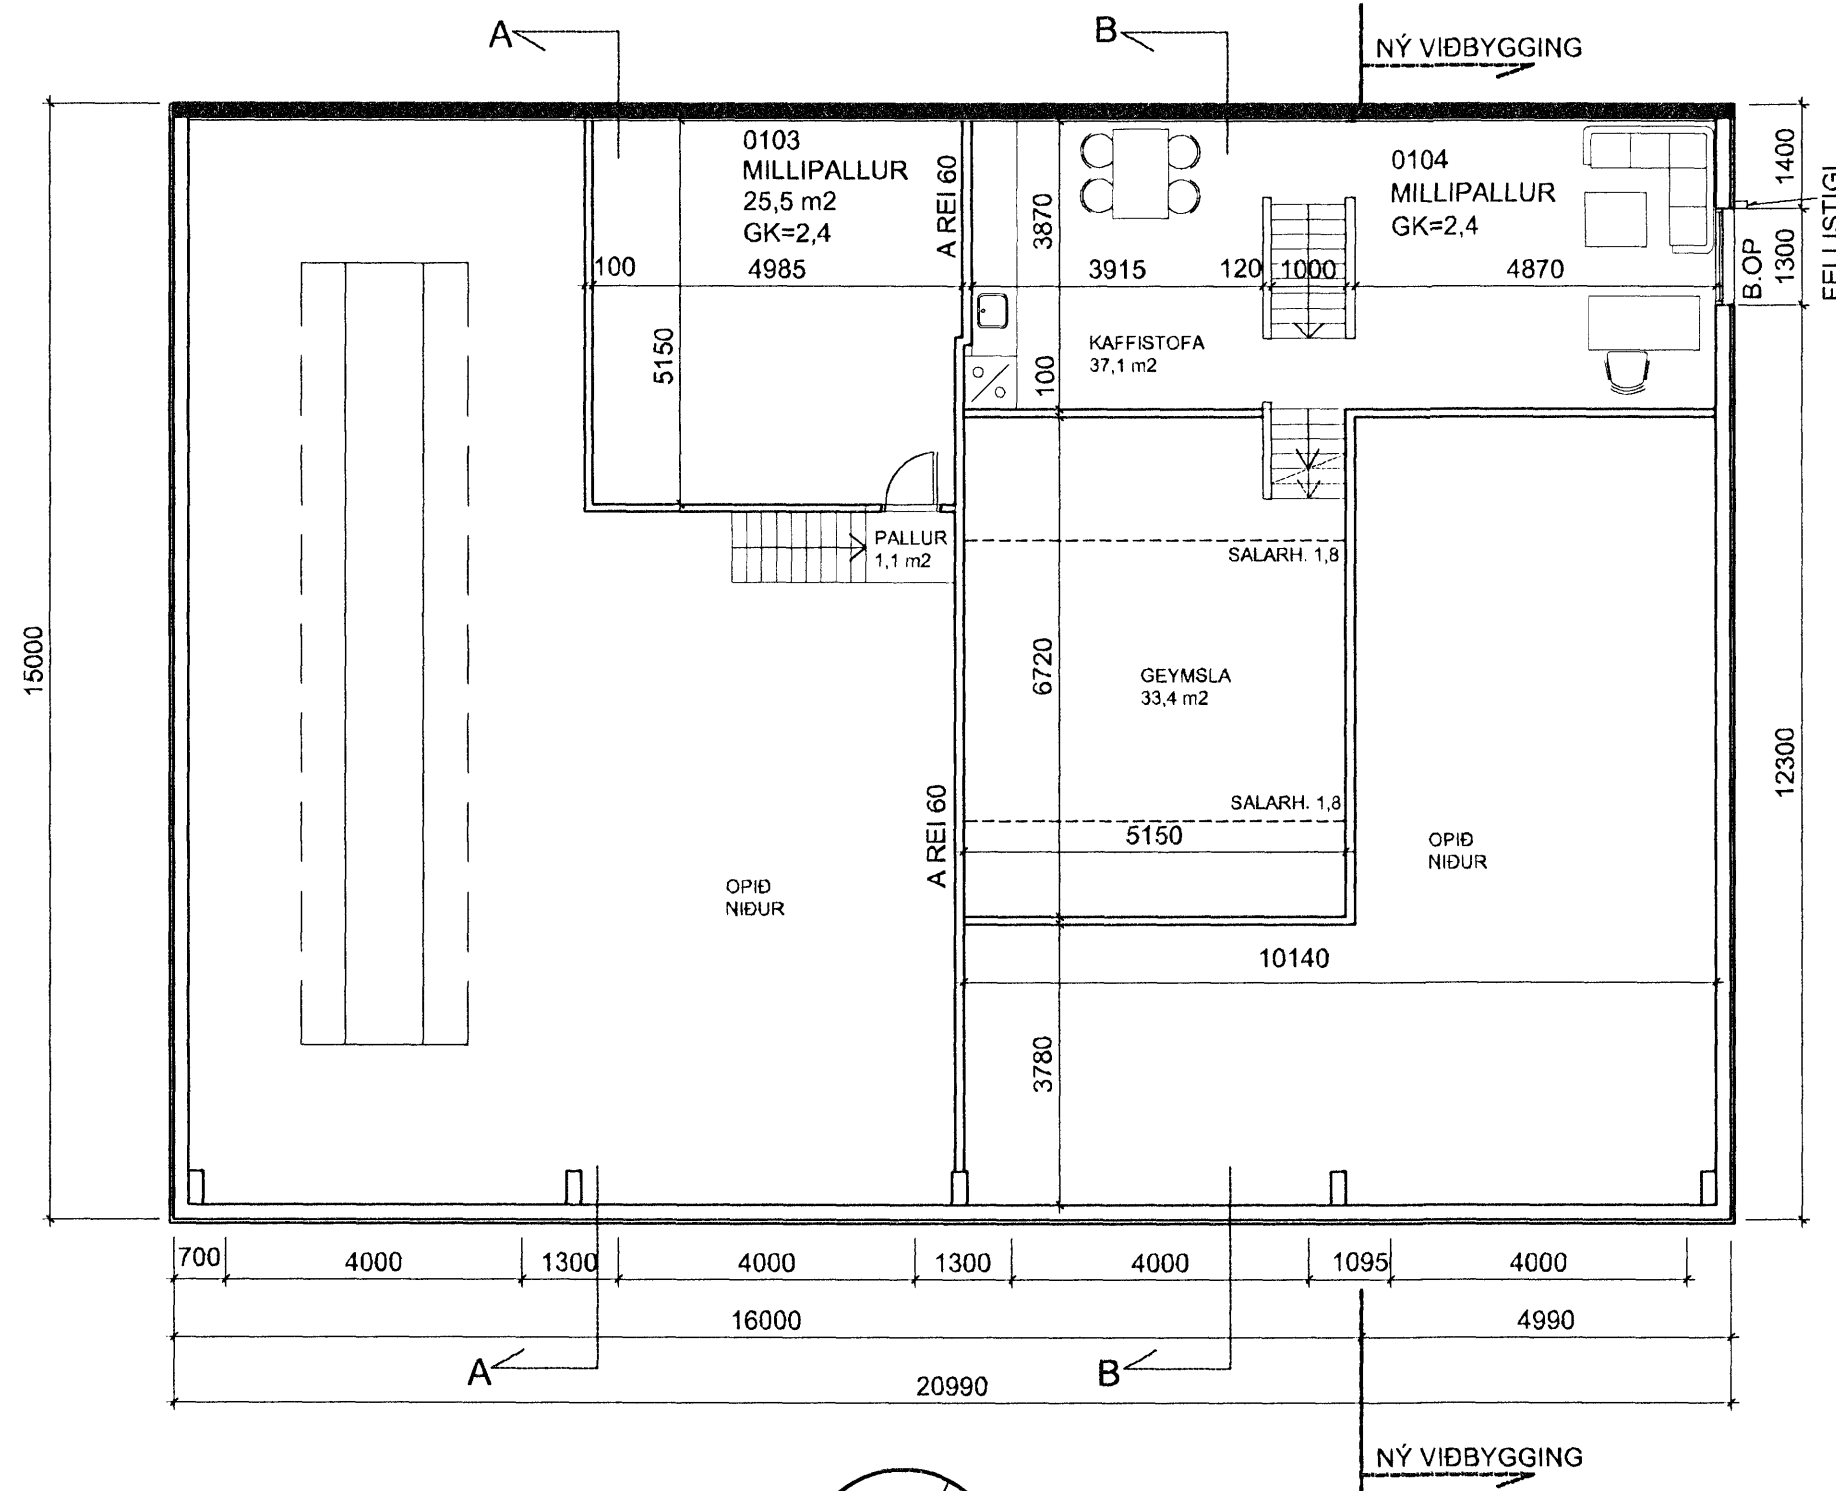
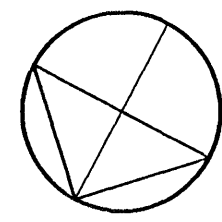


FLATARMÁL LÓÐAR 887,5 m²


GRUNNMYND 1. HÆÐ OG LÓÐARUPPDRATTUR, M: 1/100

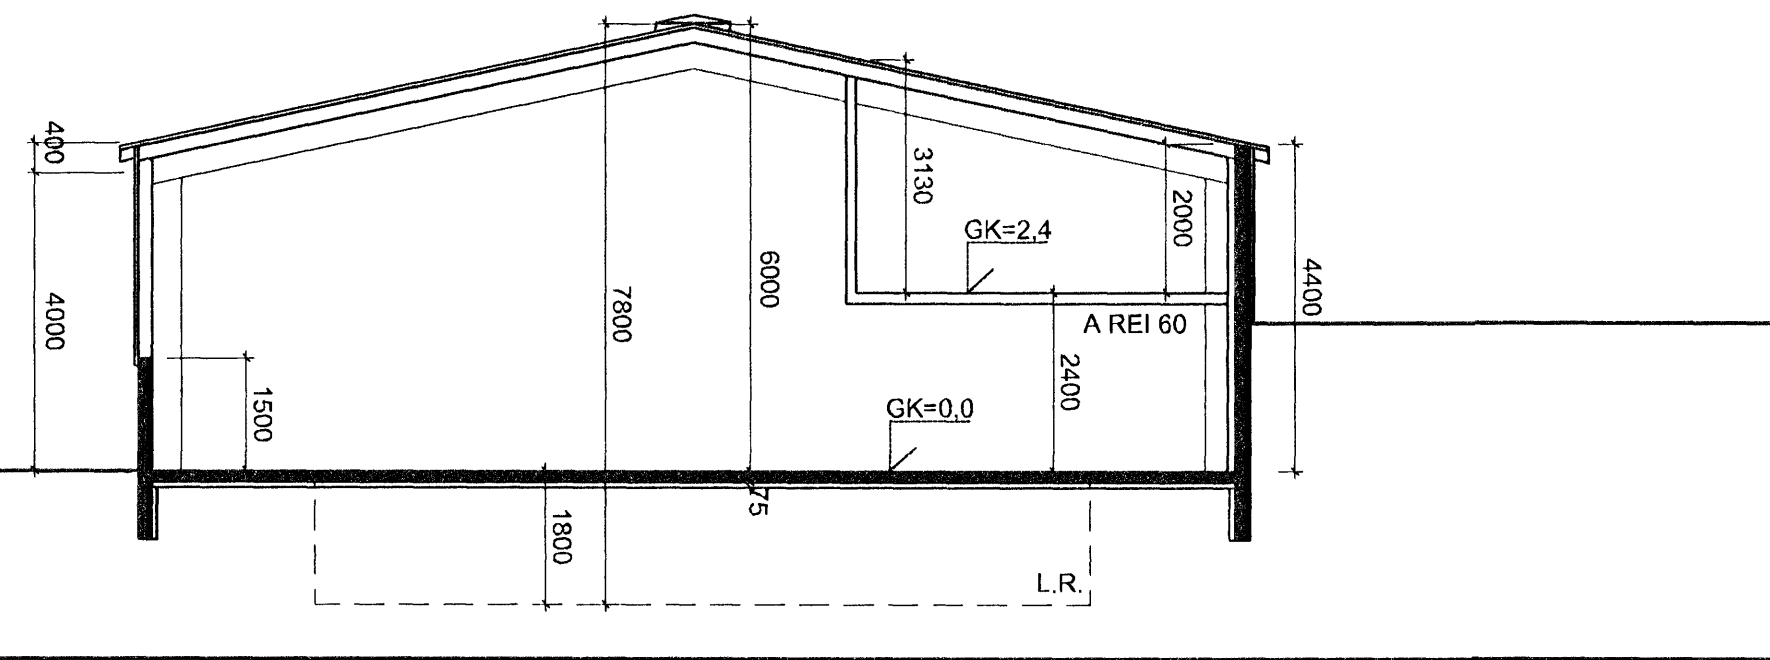

GRUNNMYND MILLIPALLUR, M: 1/100

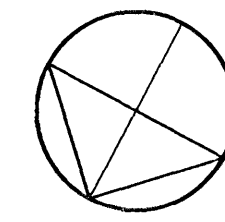

SNEIDING A-A, M: 1/100,

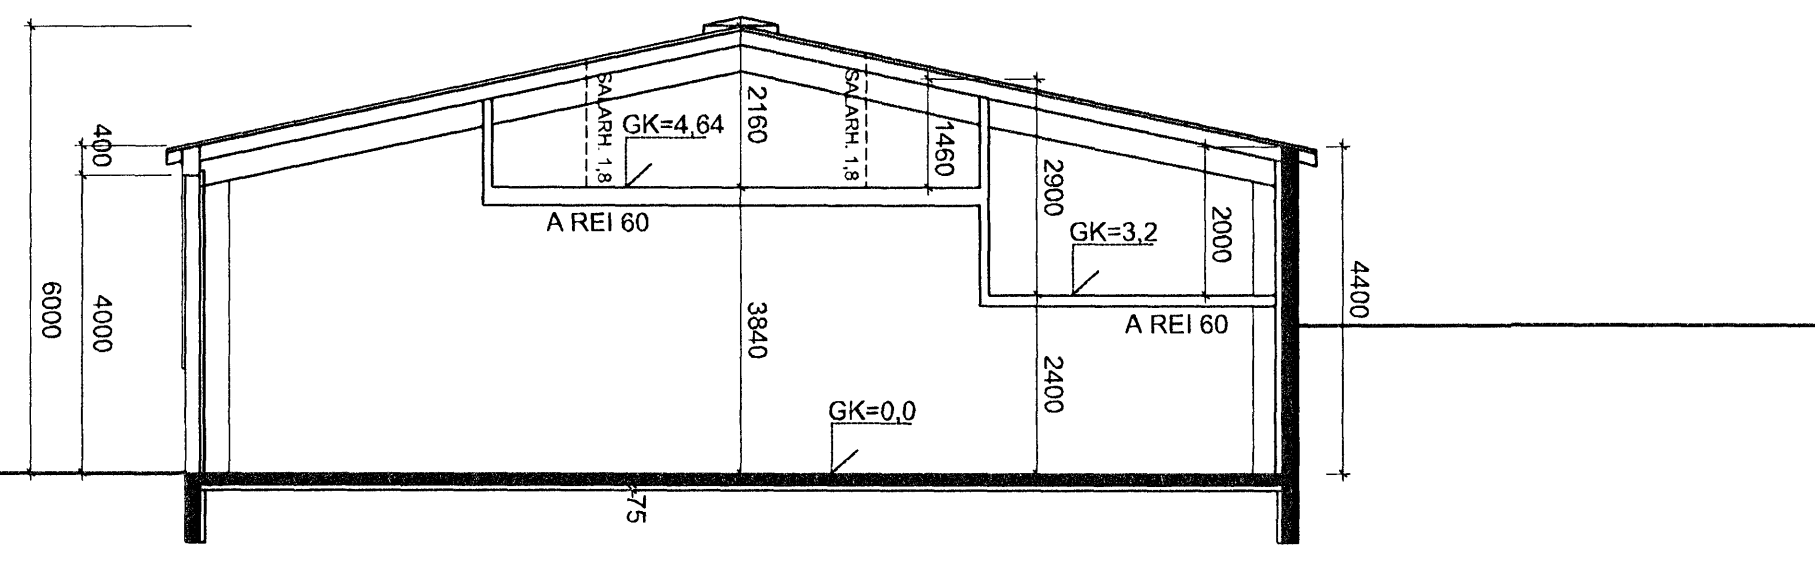

SNEIDING B-B M: 1/100,

Samþykkt þann
14 NOV 2007
Byggingafélagið
Fr. Jón Sigurðsson

NR.	DAGS.	BREYTING	SP.
01	06.07.07	Bílastæðum br., loftrausting sýnd í gryfju	

TEKTON
HÖNNUN - SKIPULAG - RÁÐGJÖF

HÁTEIGSVEGUR 7 TEL: +354 561 1910
105 REYKJAVÍK FAX: +354 561 1921
ICELAND TEKTON@TEKTON.IS
KT: 471293-2109 WWW.TEKTON.IS
HAUKUR HÁRDARSON ARKIT. FÁÍ / FSSA KT: 221162-2269
GUÐM. HUGI GUÐMUNDSSON KT: 211066-5129
GUNNLAUGUR JÓNASSON ARKIT. KT: 090462-2299
PORLEIFUR EGGERTSSON ARKIT. KT: 040603-4849

SAMÞYKKT
VERK
ALEXANDER ÓLAFSSON EHF
GRANDATRÖÐ 2

TEIKNING
GRUNNMYND 1. HÆÐ, MILLIPALLUR
OG SNEIDINGAR

KVÍRDI
1:100

DAGS.
21.10.2006
TEKNAÐ AF
GJ, GRB

TEIKNING NR.

0102

