


SNID A
1:100 A01

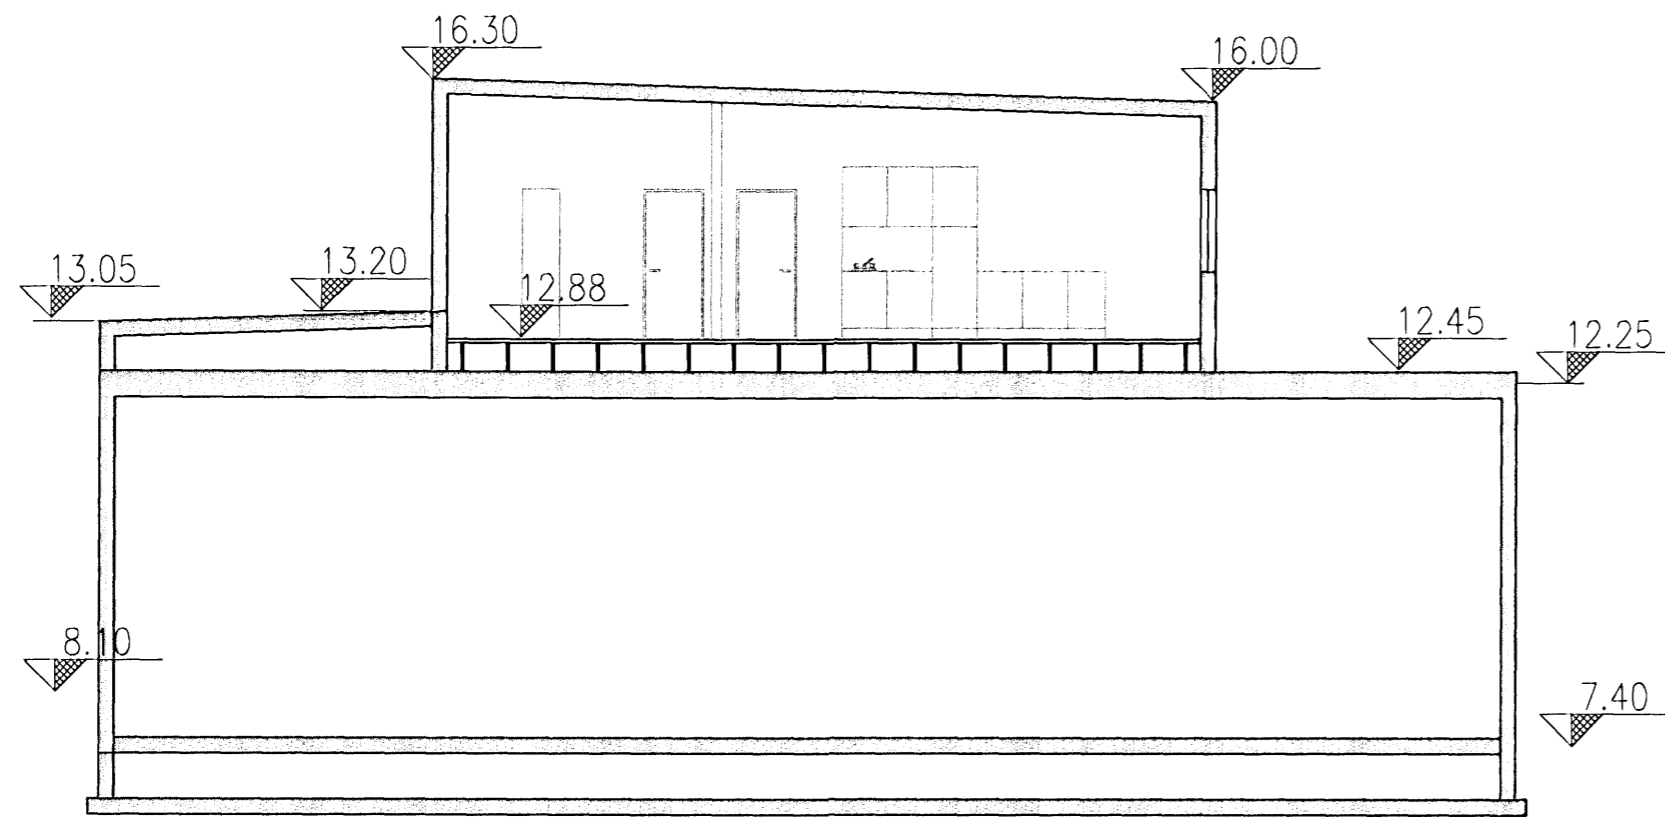

13.12.2007
STANDSTYRIÐ
HAFNARFJÖRÐARSTAD
SÍM 590 1000

Skýringar:
Explanations:

This drawing is the property of the Alcon Iceland Ltd. and handed out for personal use only. It may neither be copied nor made available to others without permission of the Alcon Iceland Ltd. The receiver is liable for any misuse.

Fjöldi stúkkja Number of pieces	Hlutur Object	Alnúmer Item	Efni Material	Þyngd Weight	Stærð Format	Skala Scale	Athugasemdir Remarks
IV III II I	ÞURRHREINSISTÖÐ 3 - STARFSMANNAADST.				A1	1:100	
	ADALTEIKNING - MHL. 59						Kostnaðarskrifnúmer / Cost-no. Eq.no. 5090 02730
	SNID						AKS númer / AKS no. UF60
	Verkfræðingur / Supplier	VSB	VERKFRÆÐISTOFA				Tekni- og útlagsnúmer / Drawn of supp. / Drawn / Rev. 07220 - B03
	Tekni- og útlagsnúmer / Drawn / Rev.	BG / RS	Yfirfarið / Checked				Samþykkt / Approved Björn B.
	Tekni- og útlagsnúmer / Drawn / Rev.						192804
	Tekni- og útlagsnúmer / Drawn / Rev.	BG / RS	Yfirfarið og látið / Checked and filed	25.10.07			Núkkus heimlaust / Released

SNID A
1:20 08999

Breyt. Rev.	Dagur Date	Samþ. Approved	Notk. heiml. Released

Tilv. teikningar nr. ISAL
Ref. drawing no. of ISAL

Samsetn. teikningar nr. ISAL
Assembly drawing no. of ISAL

