




Samþykkt þánn
 19 DEC 2007
 Byggingafulltrúinn (Hafnarfirði)
 Fh. Jón Sigurðsson

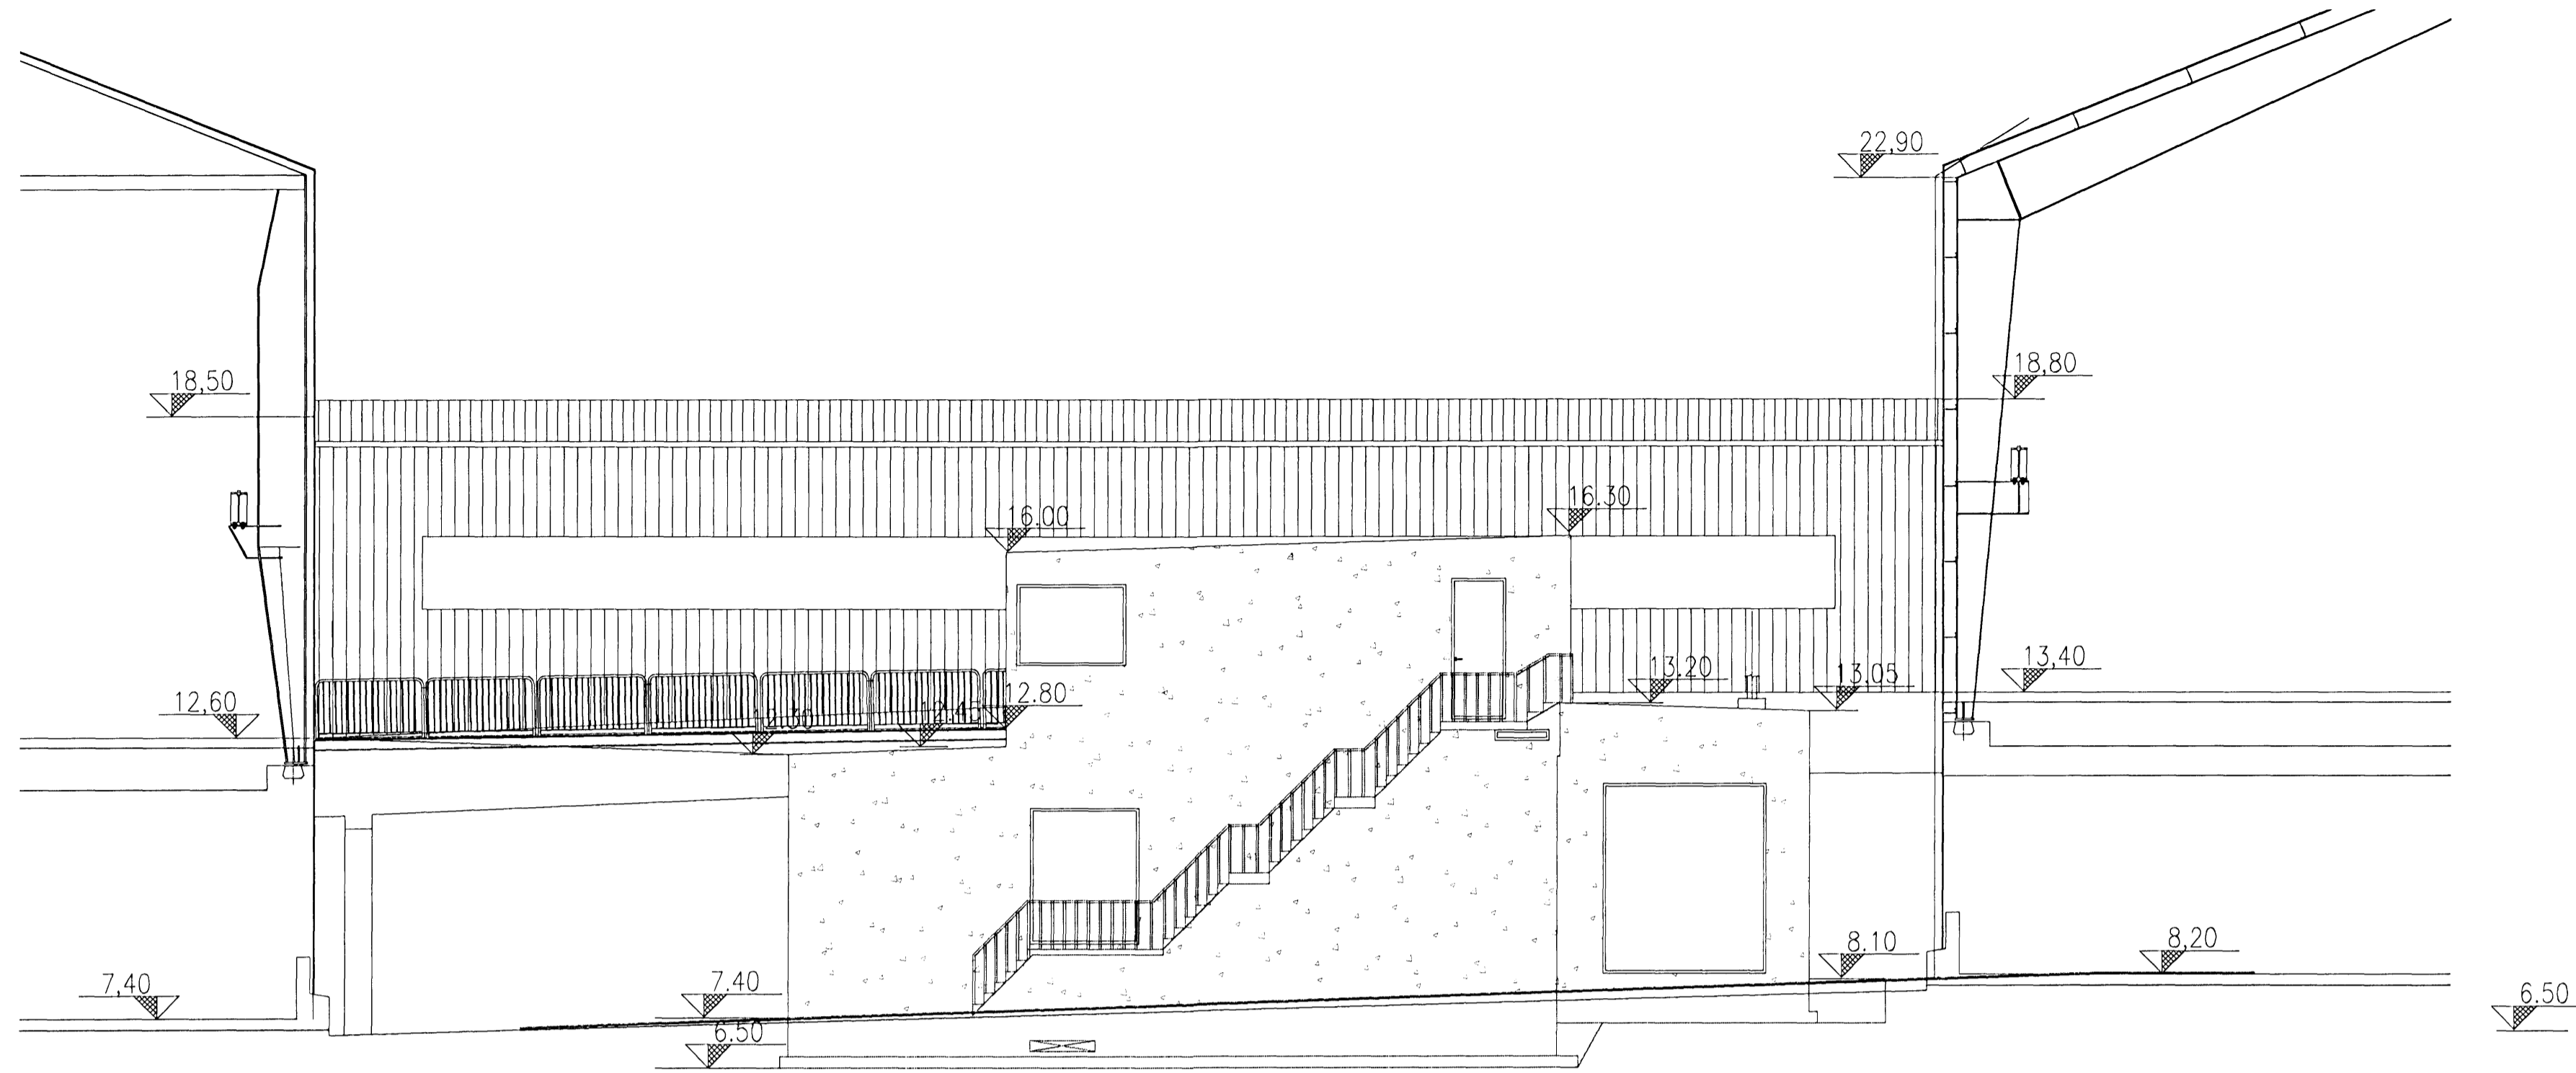


VESTUR

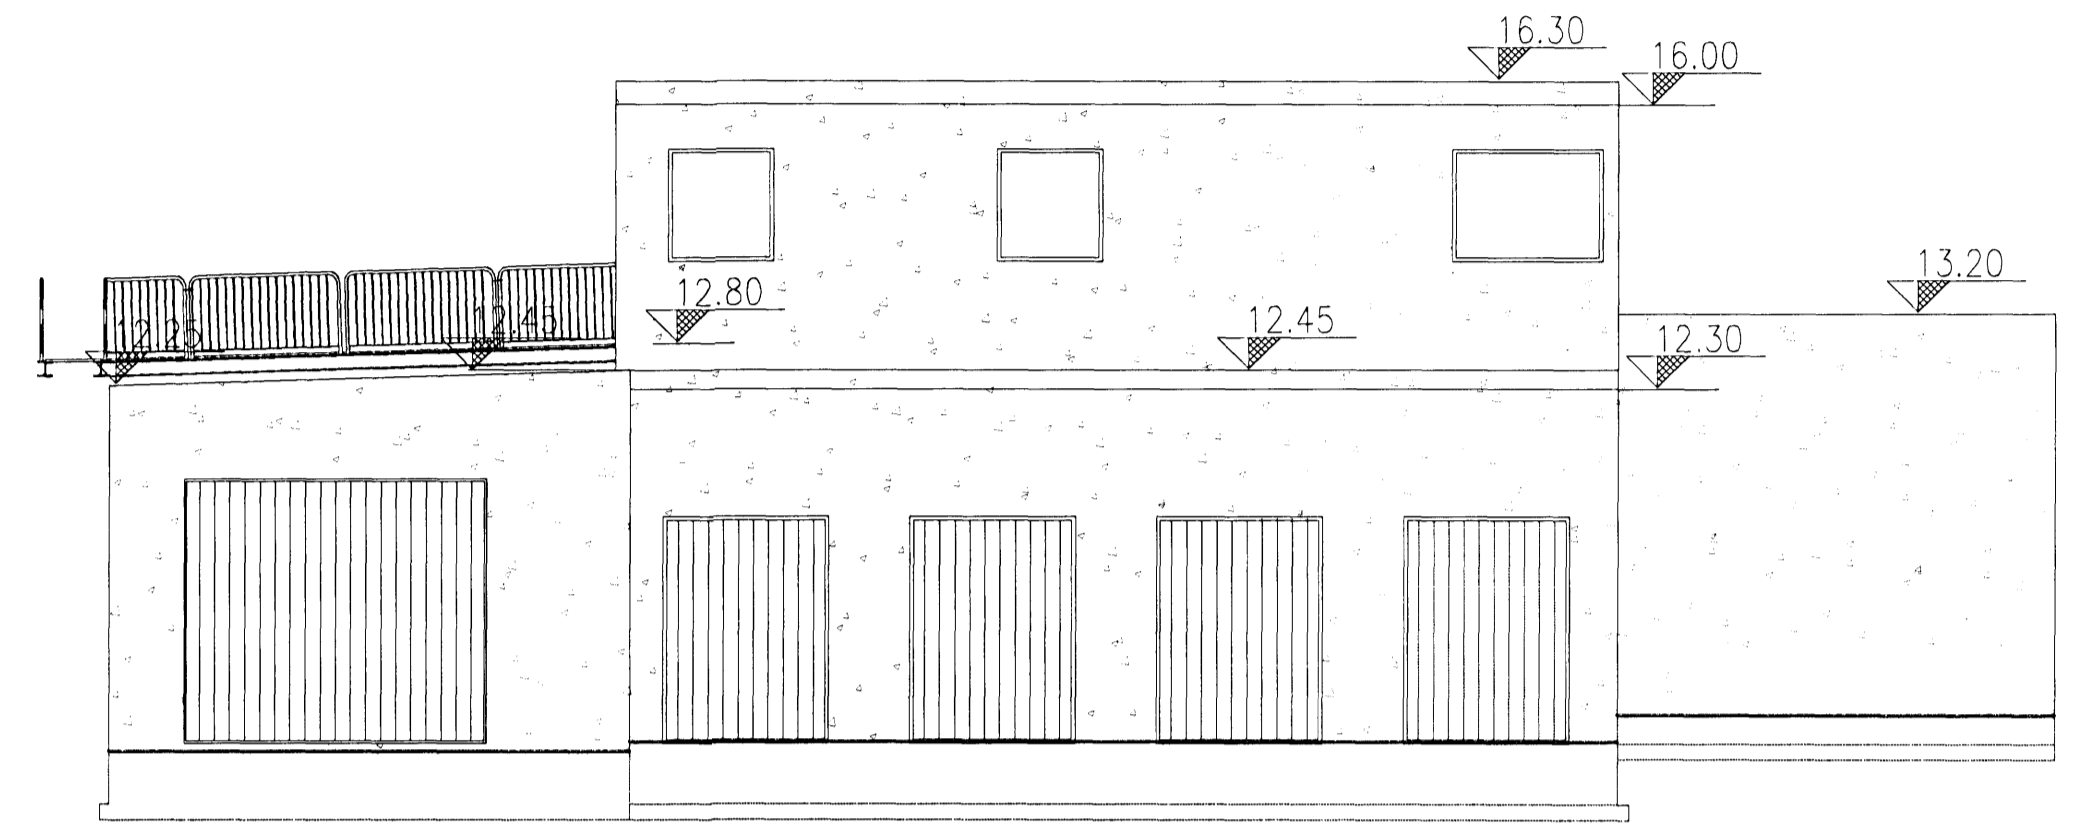

NORÐUR

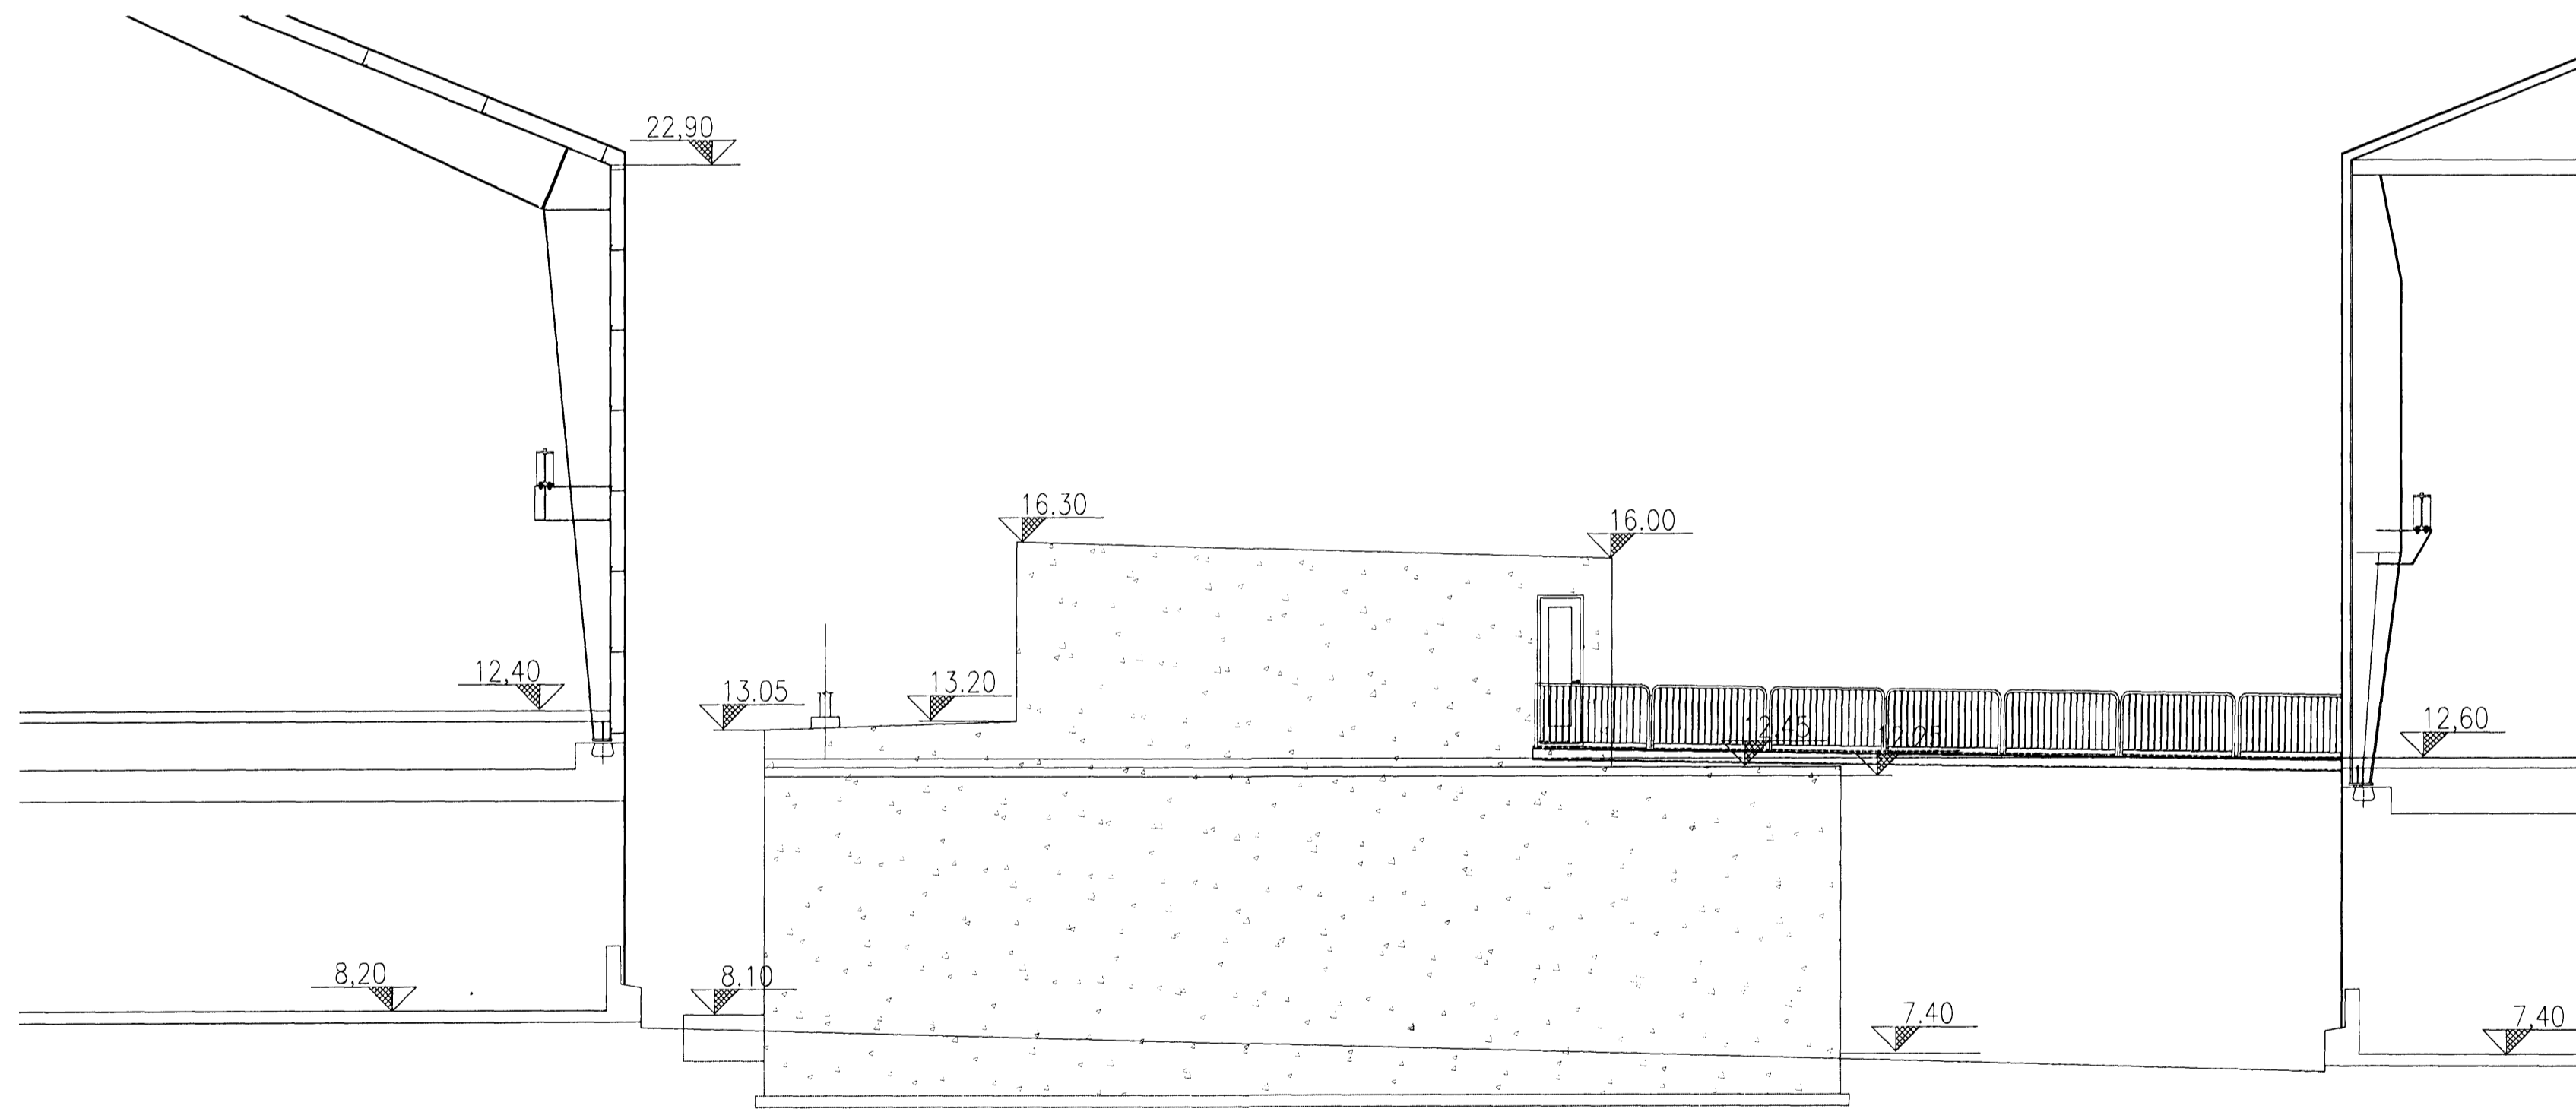

AUSTUR

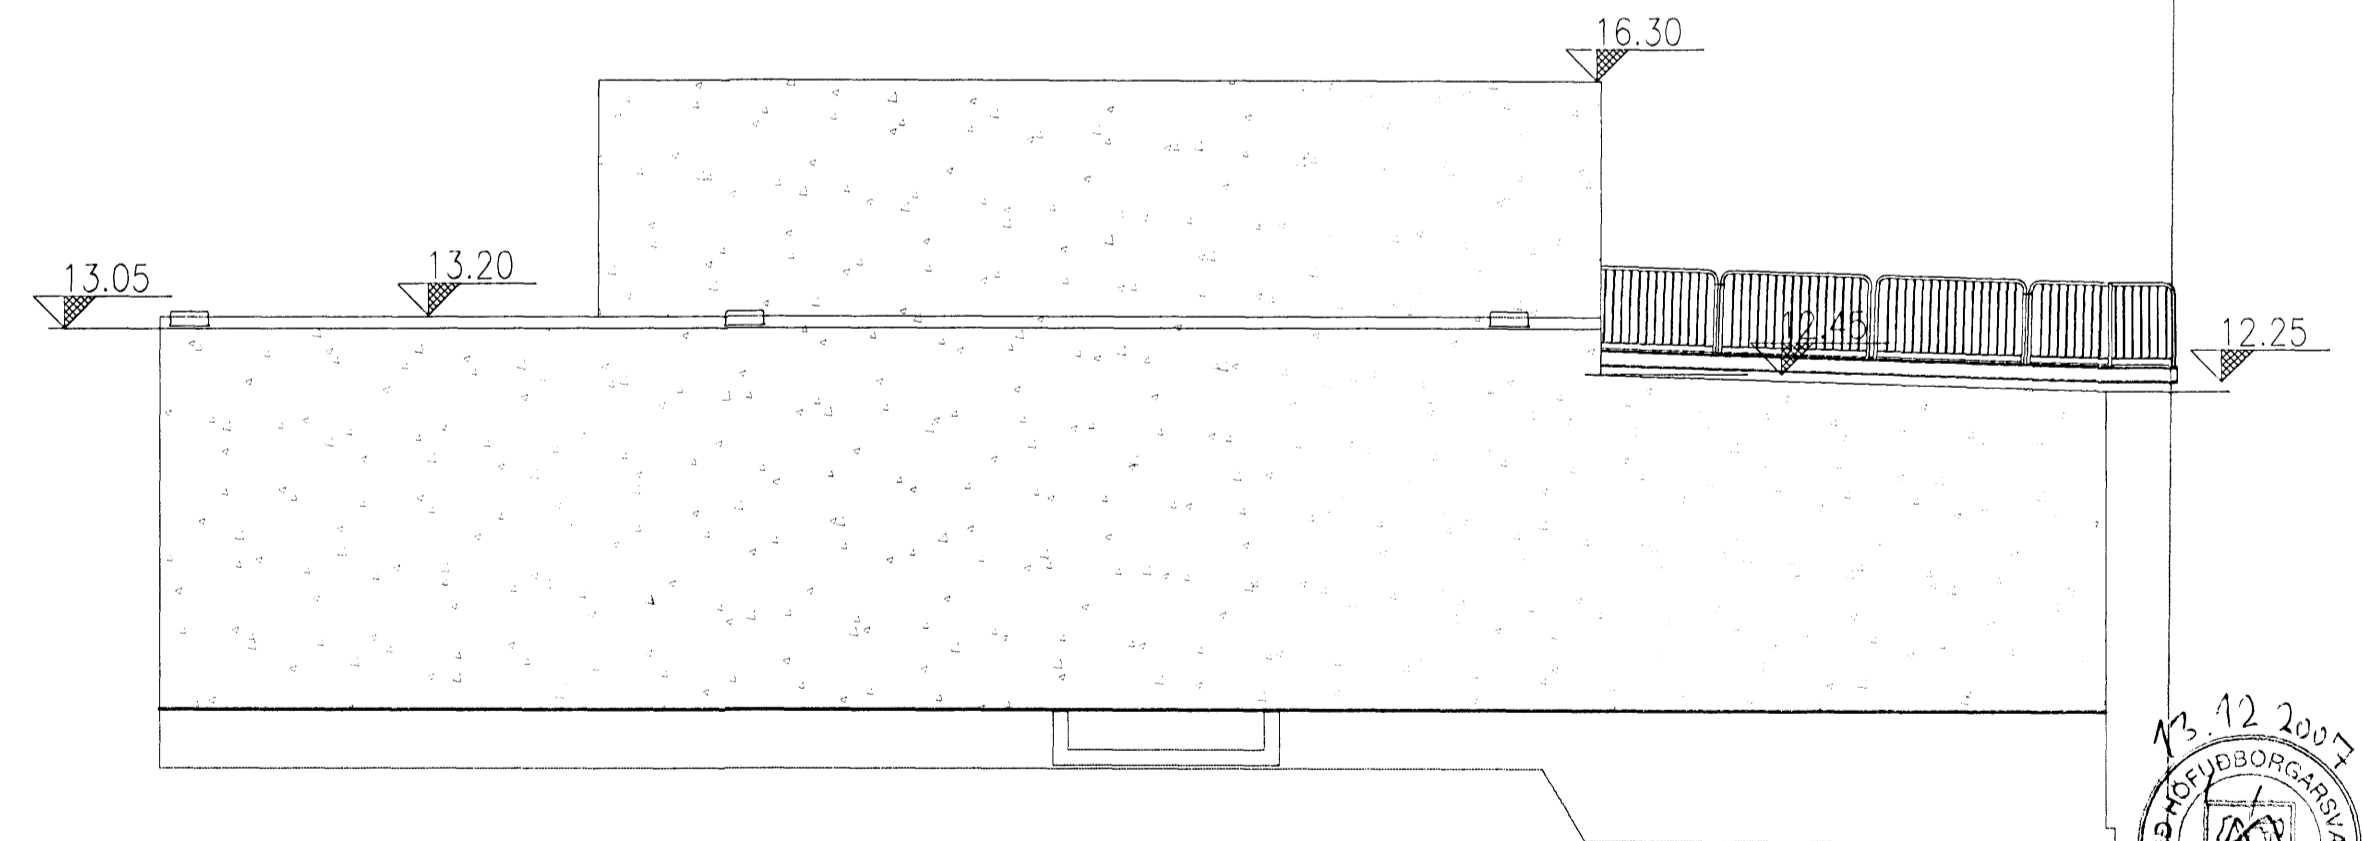


SUÐUR

Skýringar:
 Explanations:

Breyt. / Rev.	Dags / Date	Samþ. / Approved	Notk. heimil. / Released
1	10.12.07	BG	
Eldvarnarhurðir og flöttaeiðir			

This drawing is the property of the Alcan Iceland Ltd. and handed out for personal use only. It may neither be copied nor made available to others without permission of the Alcan Iceland Ltd. The receiver is liable for any misuse.

Fjöldi stúkkja / Number of pieces	Hlutur / Object	Atriði / Item	Efni / Material	ea:stx / ea:stk	Ítölu: í heild / Total: in total	Athugasemdir / Remarks
IV III II I	ÞURRHEINSISTÖÐ 3 - STARFSMANNAADST.					
	ADALTEIKNING - MHL. 59					
	ÚTLIT					
	Teiknað / Drawn: BG / RS	Yfirfarið / Checked				
	Teiknað / Drawn: BG / RS	Yfirfarið og skráð / Checked and filed			25.10.07	

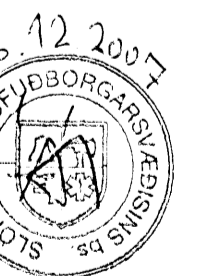

Kostnaðar- og Eignar- / Cost and Ownership	5090 02730
AKS no.	UF60
Teiknað / Drawn	07220 - A02
Samþykkt / Approved	6
Drögnúmer / Drawing No.	192803