


SNIB A
1:100 A01

Samþykkt þann
28 NOV 2007
Byggingaáskilfræðingur Stefnafríði
Fh. Jón Sigurðsson

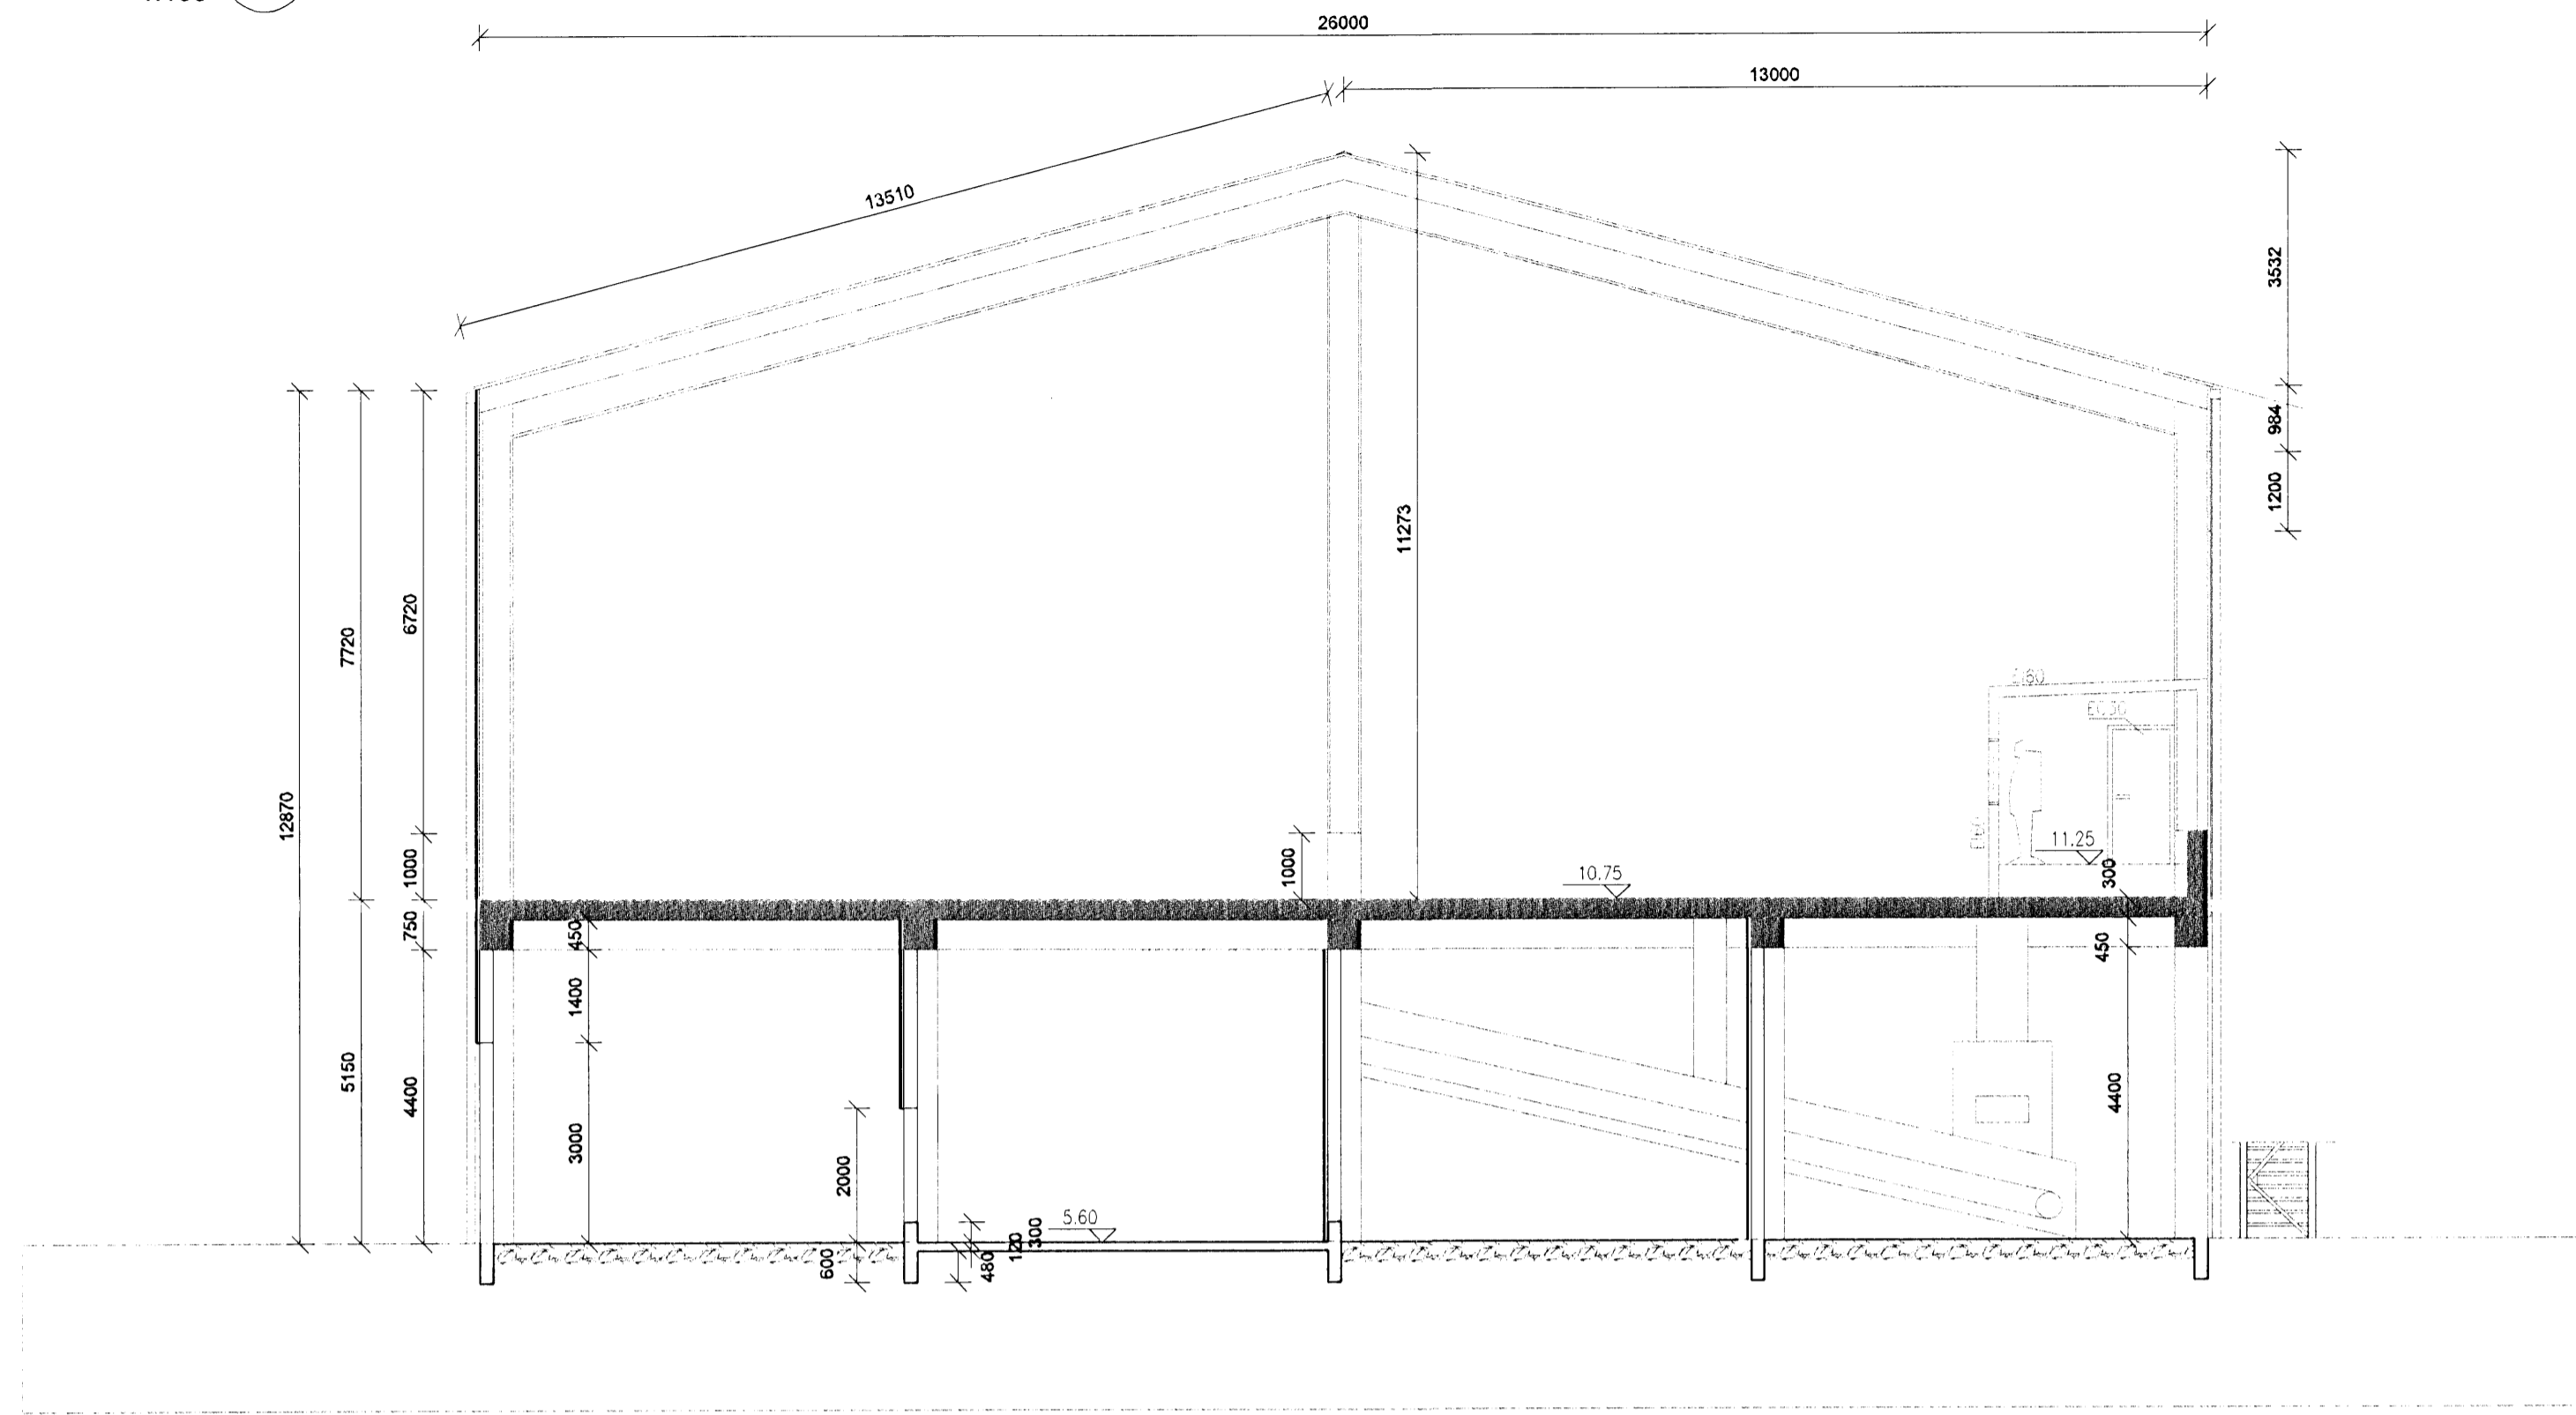

Skýringar:
Explanations:

Breyt. Rev.		Breyting Revision		Dags. Date		Samþ. Approved		Nok. heiml. Released	
Tav. teikningar nr. ISAL Ref. drawing no. of ISAL		Samsetn. teikningar nr. ISAL Assembly drawing no. of ISAL							
<p>This drawing is the property of the Alcan Iceland Ltd. and handed out for personal use only. It may neither be copied nor made available to others without permission of the Alcan Iceland Ltd. The receiver is liable for any misuse.</p>									
Fjöldi stúkkja Number of pieces		Hútur Object		Atriði Item		Efni Material		Eg. íst. / heild. Weight (kg) / Brúgð	
IV III II I		SKAUTSKÁLI		Atriði		Eg. íst. / heild.		Atrugasemdir Remarks	
		AÐALTEIKNING - Mhl. 83		Atriði		Eg. íst. / heild.		1:100	
		SNIB A		Atriði		Eg. íst. / heild.		5210	
		VSB VERKFRÆÐISTOFA		Atriði		Eg. íst. / heild.		UNI	
		Tæknidráttur Drawn		Yfirfarið Checked		Samþykkt Approved		07246-A03	
		ALCAN PRIMA® METAL EUROPE		Atriði		Eg. íst. / heild.		165515	
		Tæknidráttur Drawn		Yfirfarið og sýkið Checked and filed		22.11.07			