




ÚTLIT AUSTUR

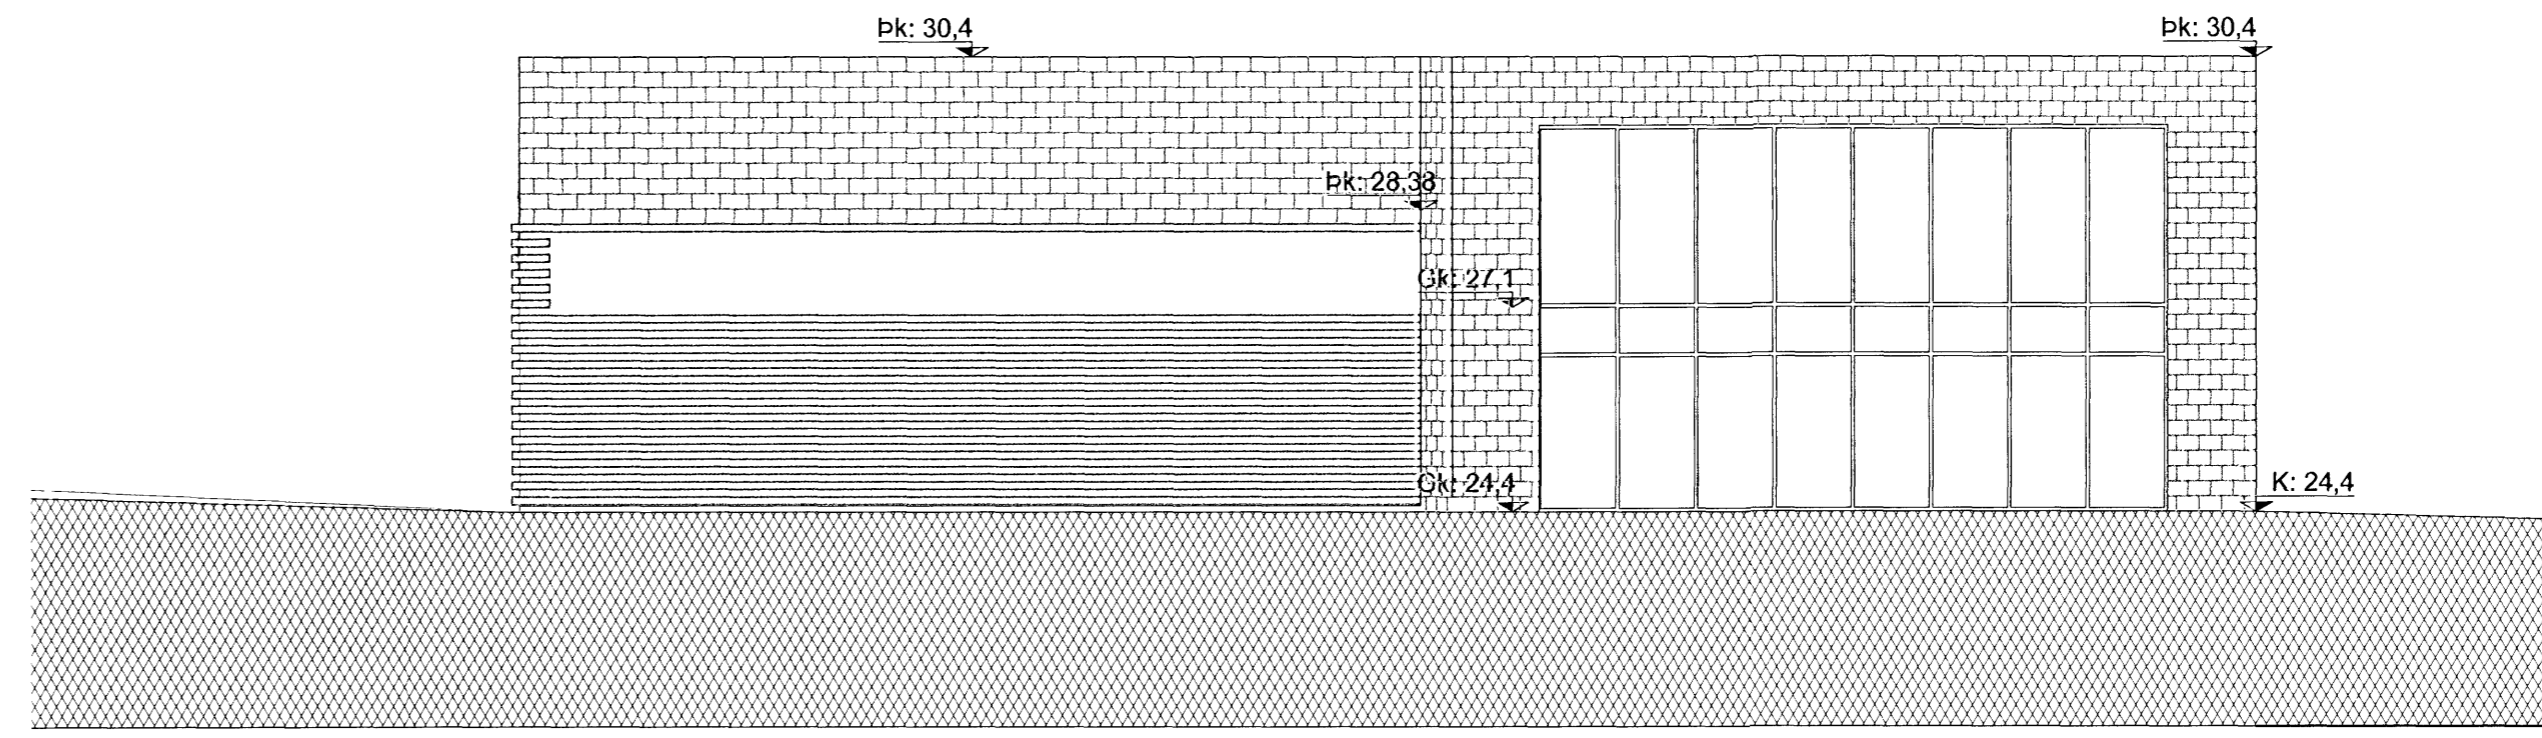


ÚTLIT NORÐUR

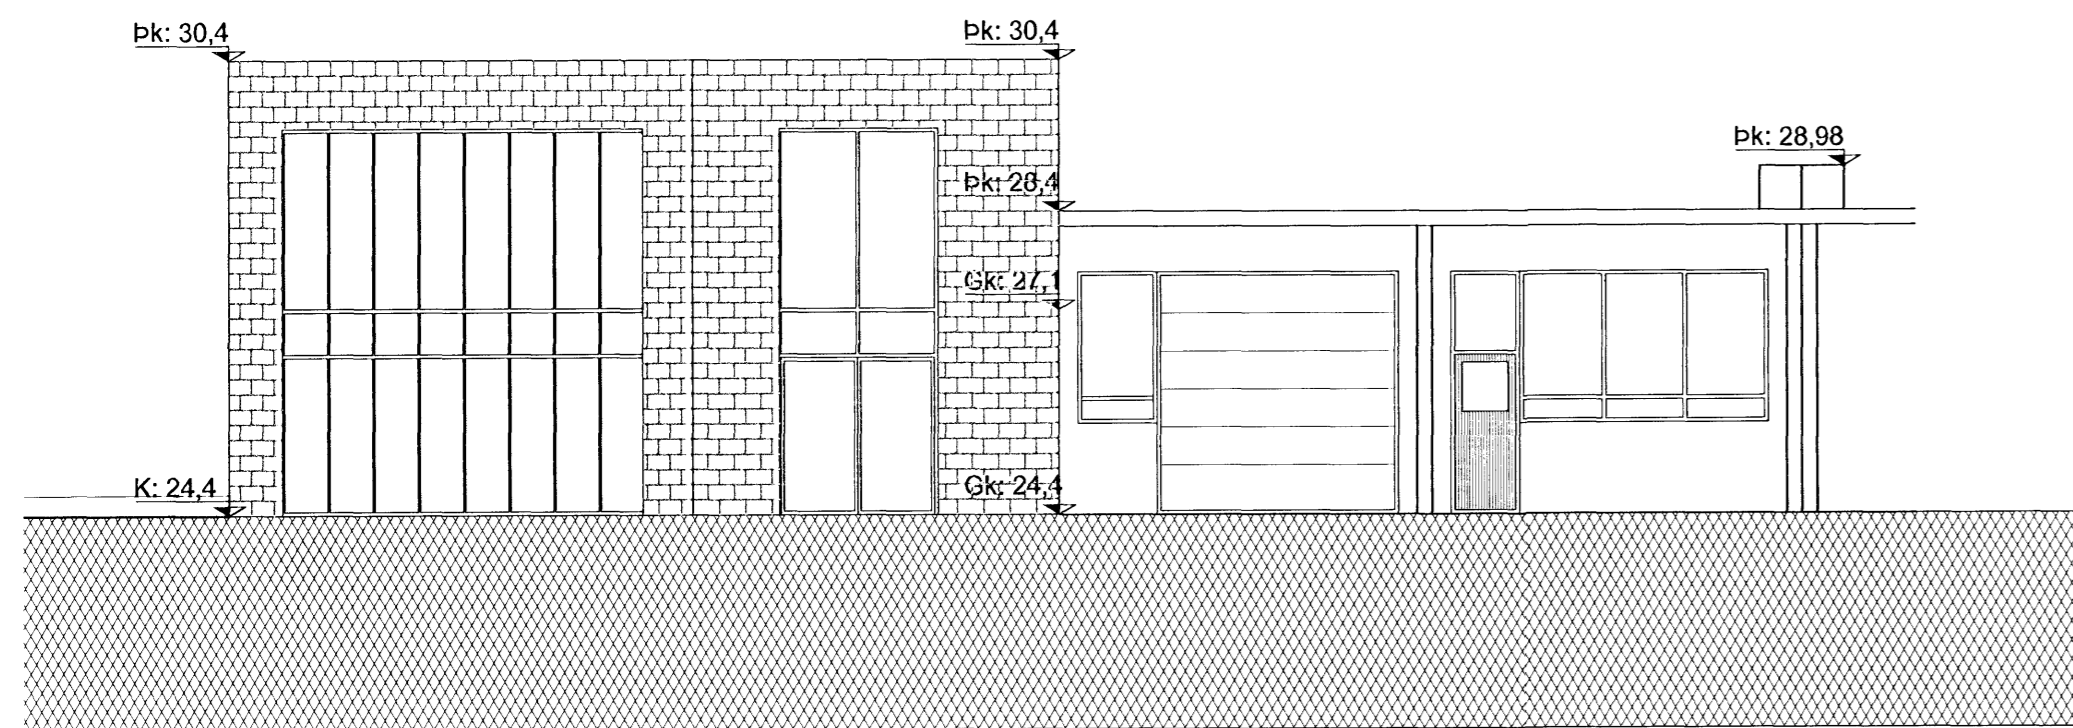

ÚTLIT VESTUR

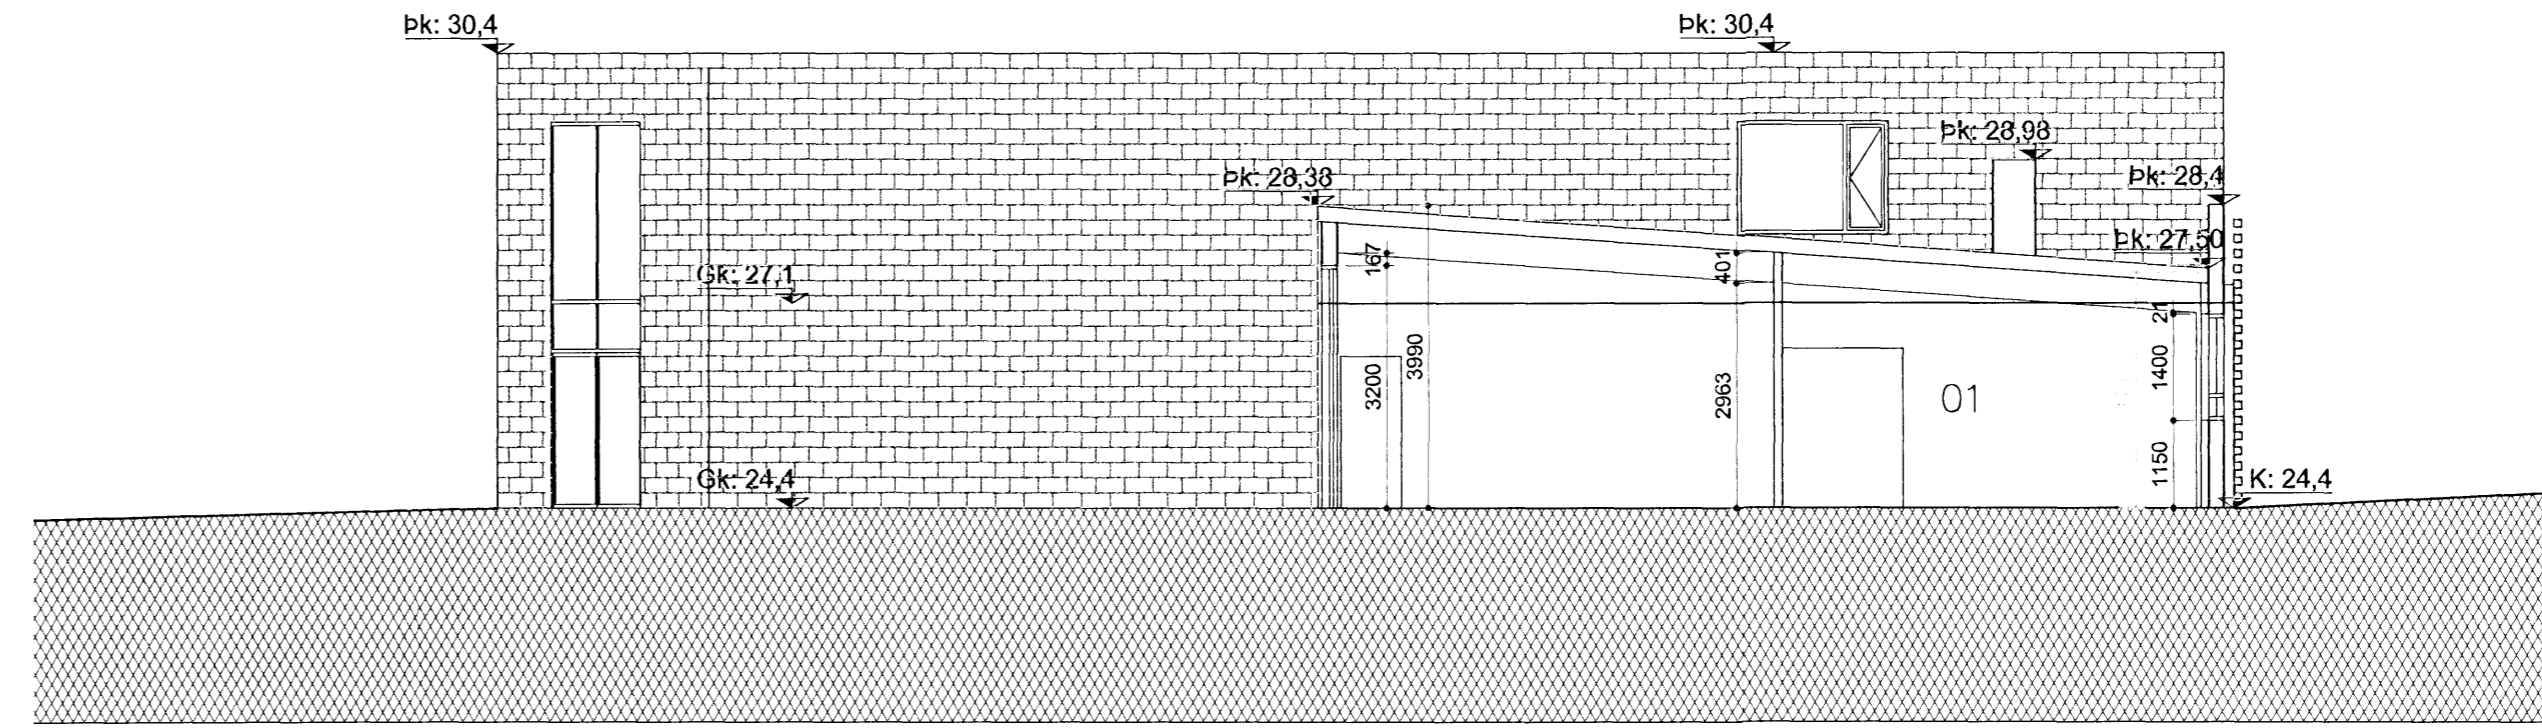

ÚTLIT SUÐUR

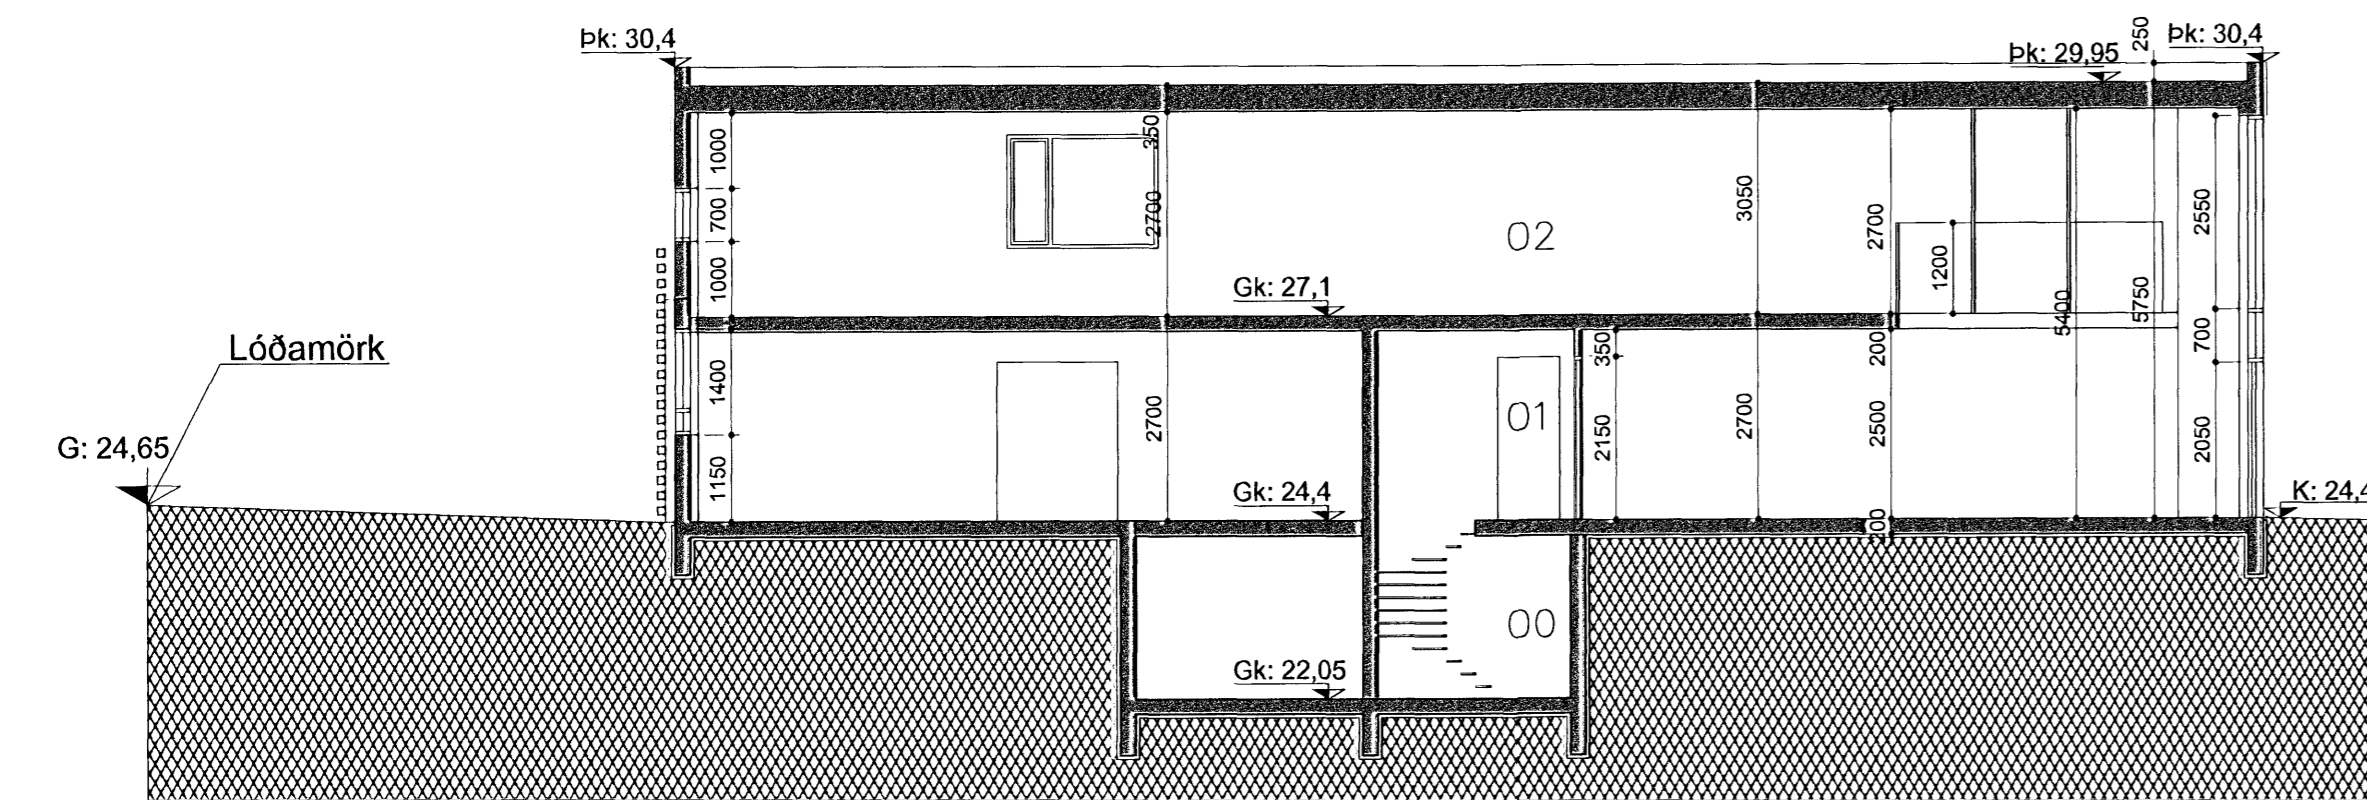

SNID AA

- SKÝRINGAR:**
- ➔ ÚT Flóttaleið "ÚT-lýsing"
 - ⊙ Brunaslanga
 - GN Gólfniðurfall
 - LR Loftræsing
 - ➔ BÞ Björgunarop
 - ⋈ Reyklosun
 - Brunasamstæðuskil, veggir E1 90
 - Brunahólfun, veggir E1 60
 - Br Brunalokanir
 - F Fellistigi
 - ! Stjórntafla brunav. kerfis
 - ☐ Núverandi óhreifð bygging.

BREYTINGAR.


VERKHEITI
Hjallhraun 10
Hafnarfjörður

VERK
Útlit og snið

MÁL: 1:100
MÁNNAÐ: bj.sna.
YFIRFAR.Ð:

DAGS: 28.08.2007
TEIKNAD: GB

VERKNGMÉR: 634-01
TEIKNINGANGMÉR: 1.03

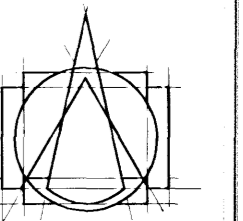

T.ark

TEIKNISTOFAN ehf
ARKITEKTAR - BRAUTARHOLI 6
105 REYKJAVÍK - ÍSLAND
Sími: 540 5700 - FAX: 540 5701
teknistofan@tark.is - www.tark.is

IVON STEFÁN CILIA
BJARNI SNÆBJÖRNSSON
ÁSGEIR ÁSGEIRSSON

FAI 141155-4159
FAI 200753-4989
BFI 200161-5429

HEILBRIGGISEFTIRLIT
HAFNARFIJARDAR-
OG KÓPAVOGSSVÆDIS
Garðatorgi 7 - 210 Garðabæ

30.08.2007
G.Í.E



SAMP.