




BN 15163'90

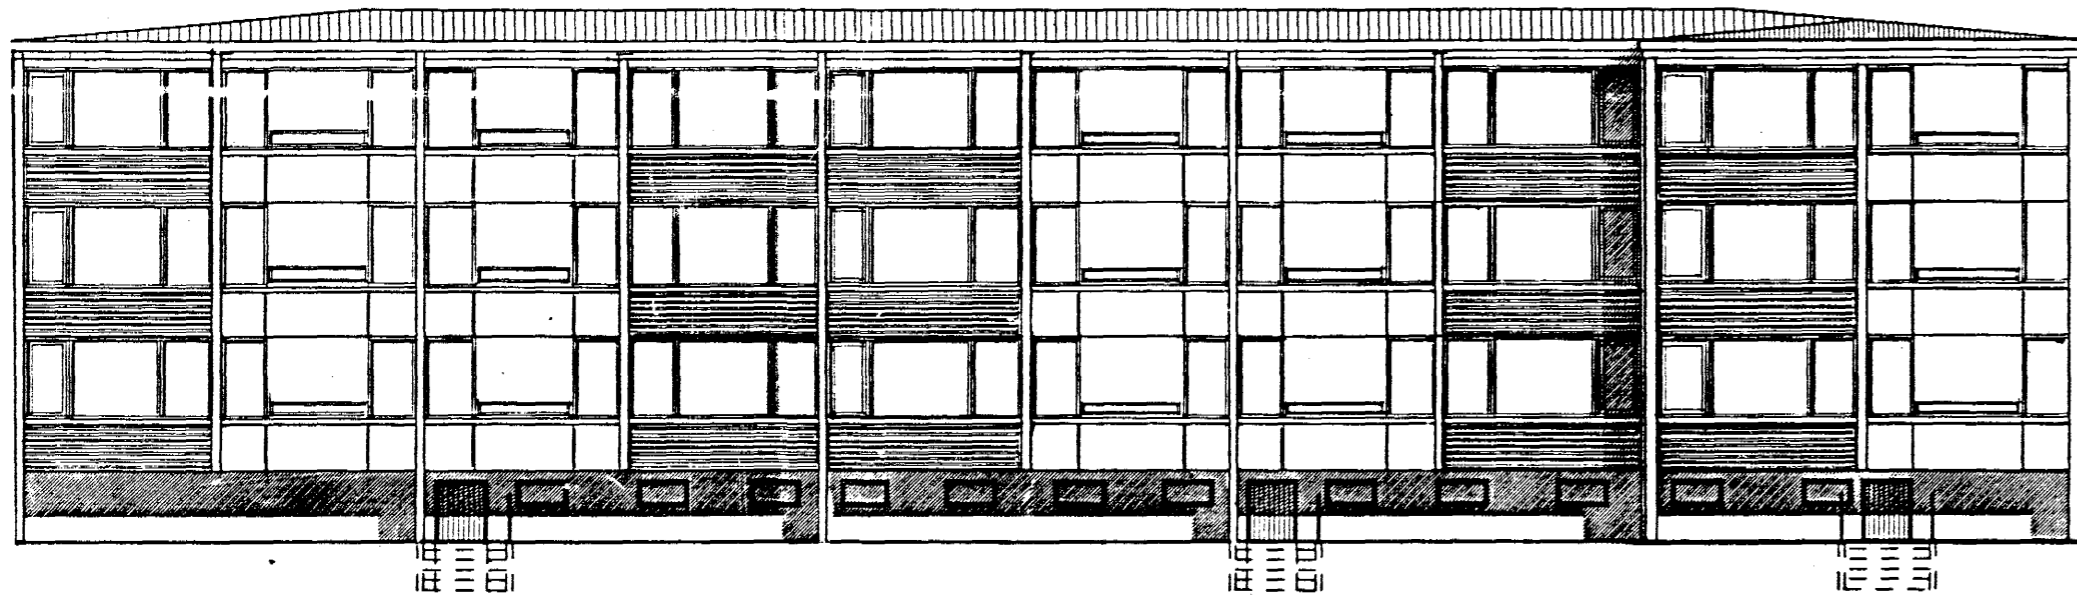


Sudurhlid suduralmu

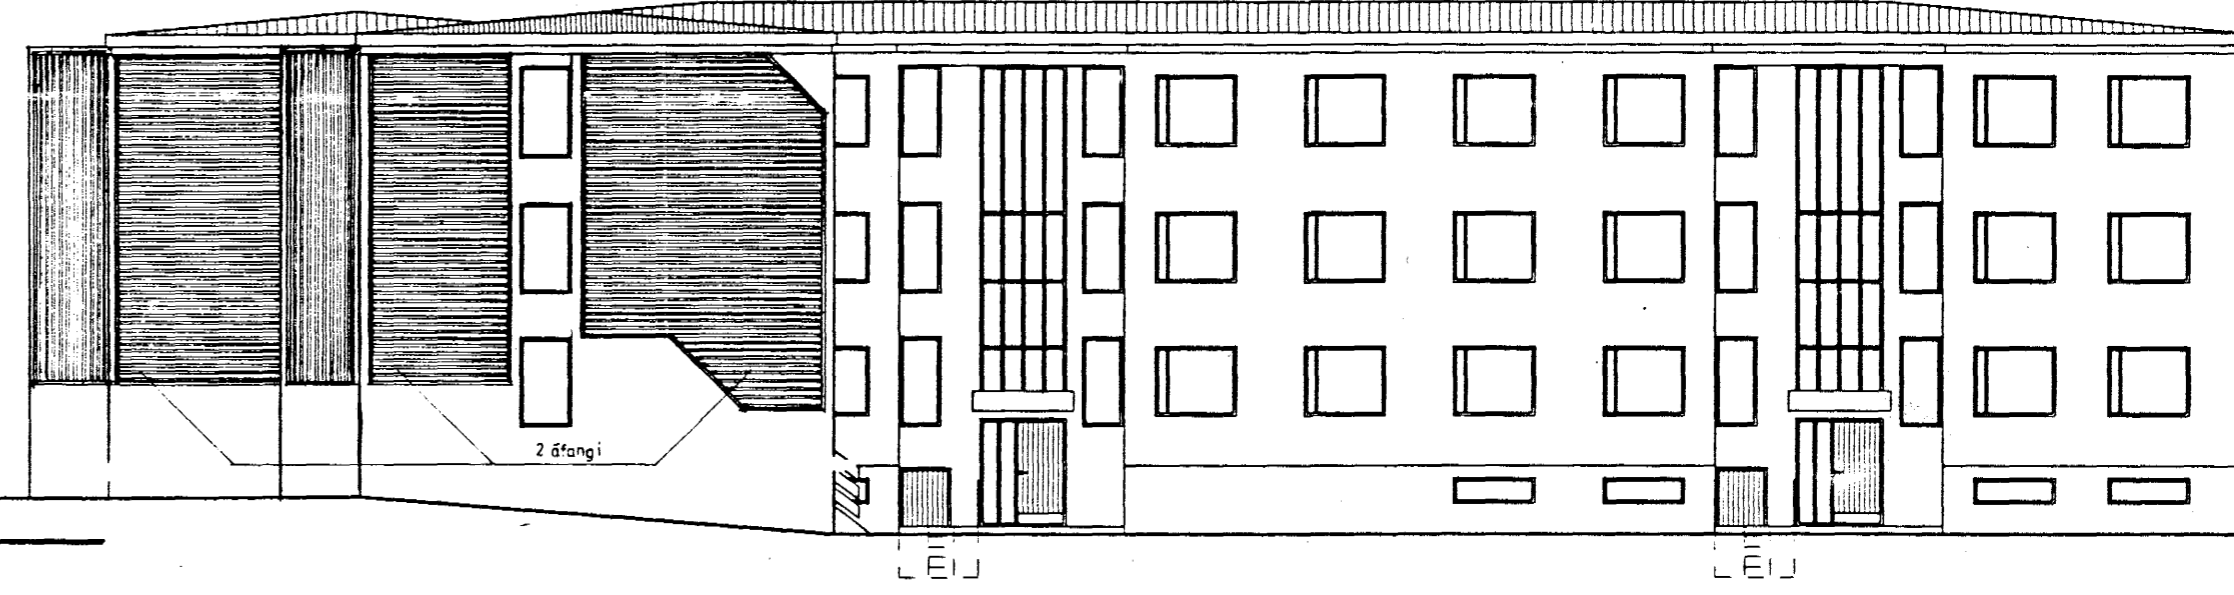

Nordurhlid norduralmu

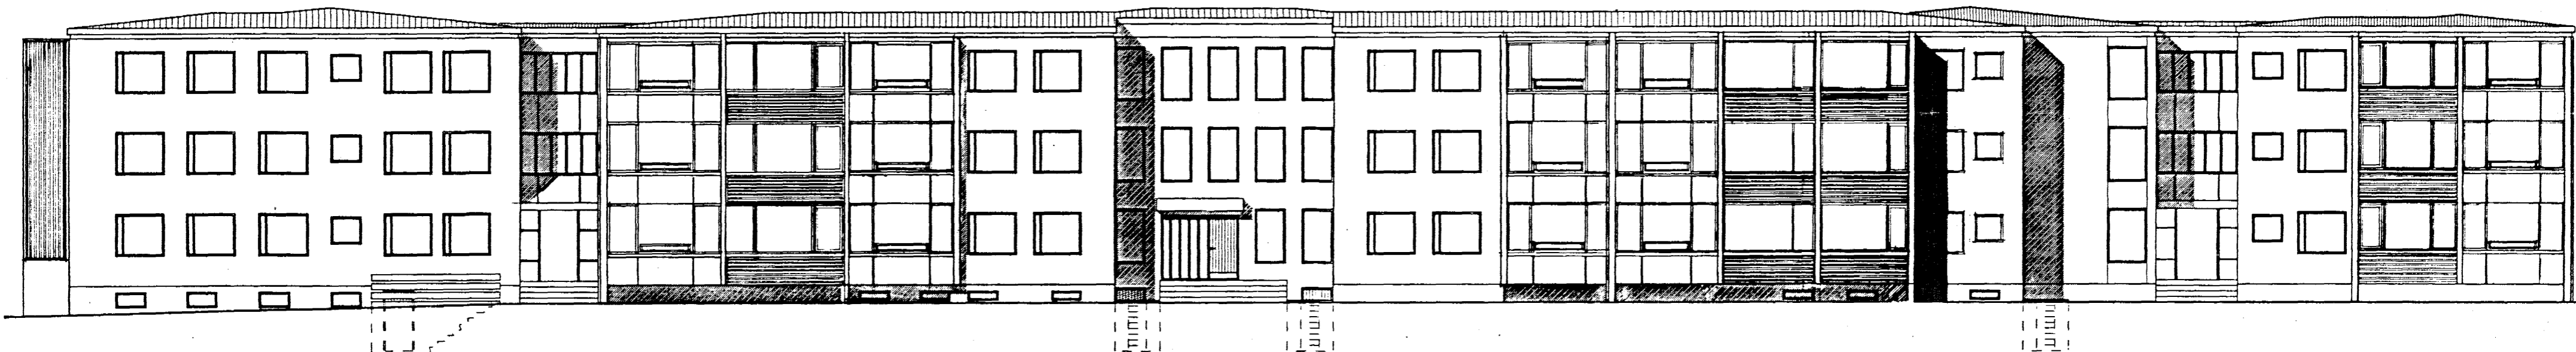

Austurhlid

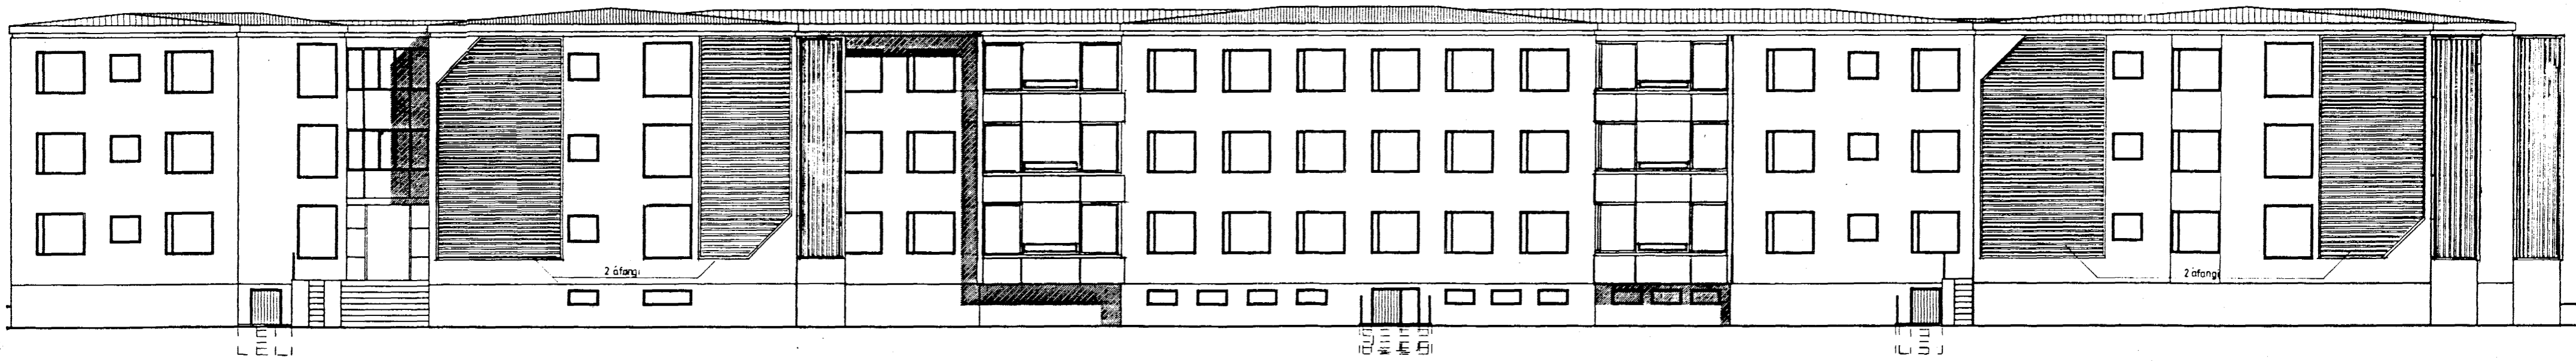

Vesturhlid

11 MAY 1990



FT FAGVERK - TEIKNISTOFA.
HÁTEIGSVEGI 7 105 REYKJAVÍK, S. 22266.

VERK : HJALLABRAUT 13-25
Heiti : VIÐHALD, ENDURBÆTUR OG SVALASKYLT / ÖTLIT
Teiknad : JEG, AB
dags. 21.12 '89 mkv. 1: 100 númer A-01 breytt.

Leifur Stefánsson b.f.i. Jon E. Guðmundsson b.f.i.