
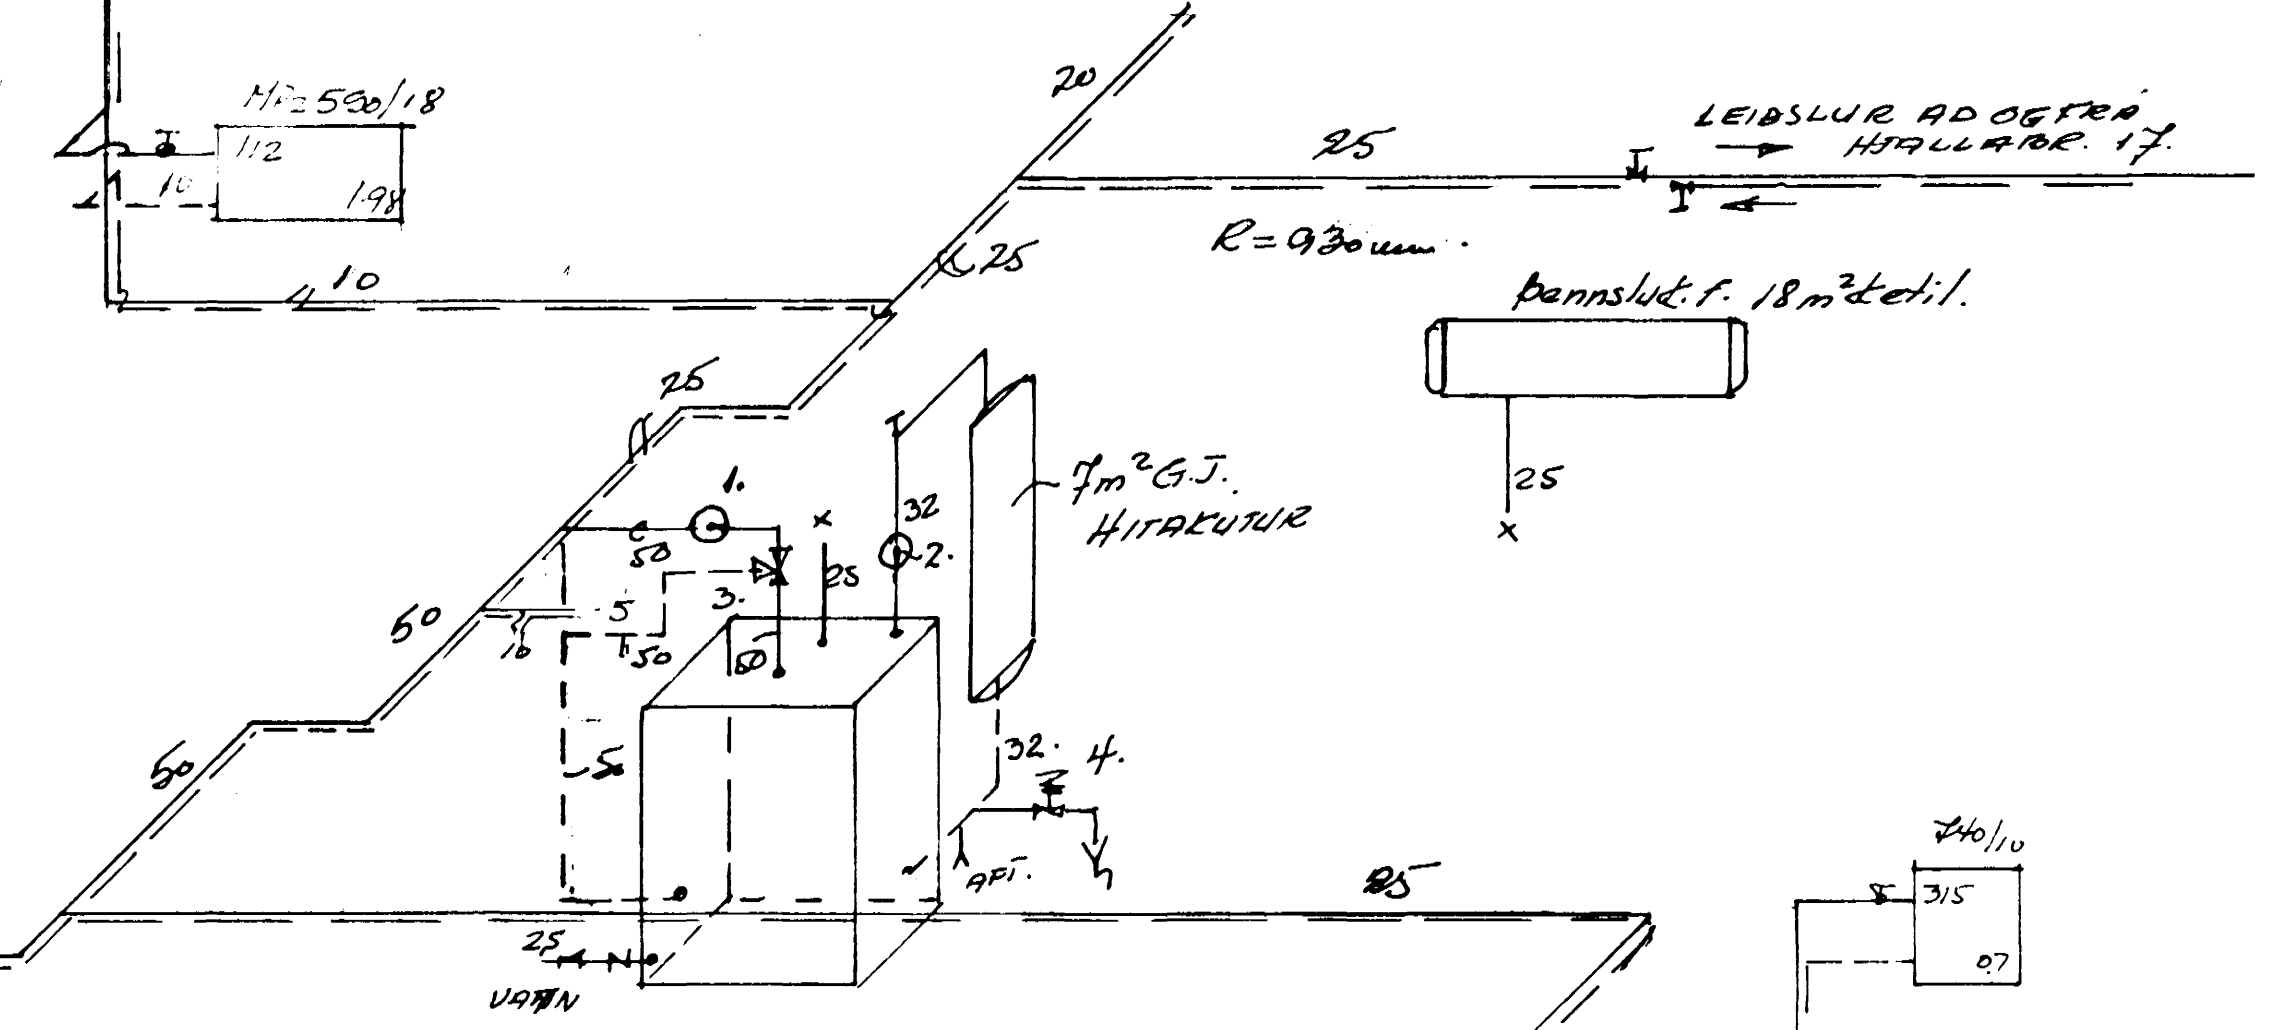
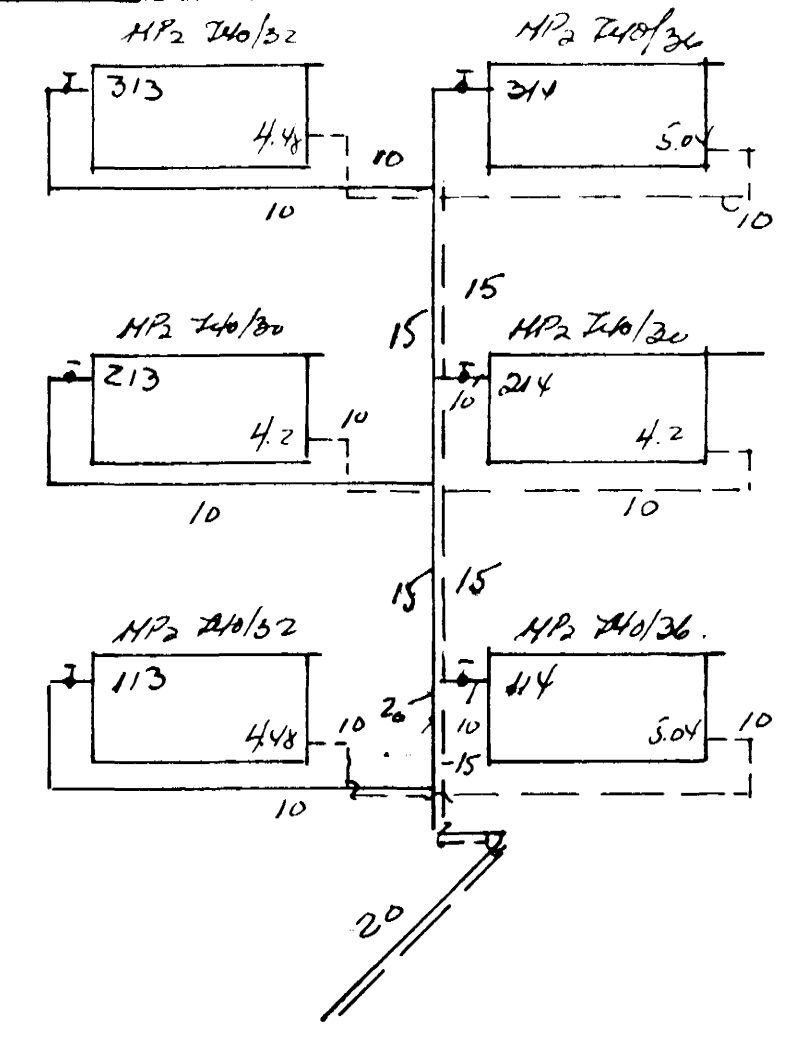
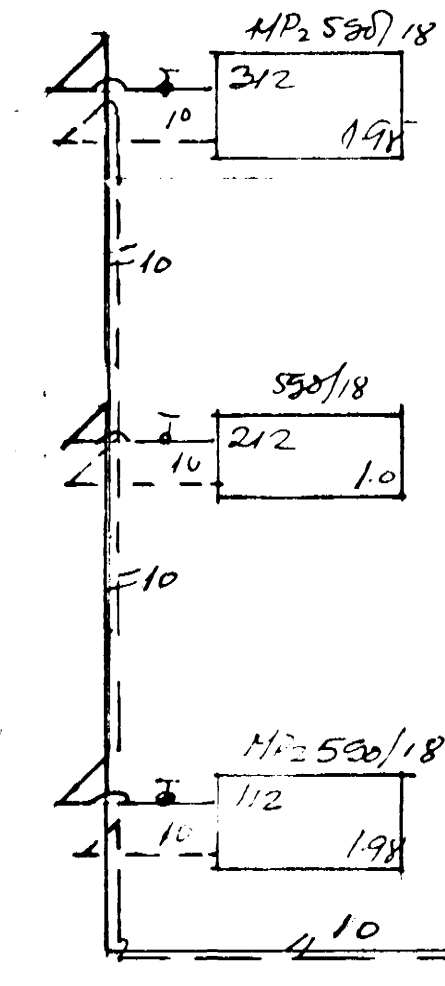


R=1m.
AD OG FRA
HJALLABRAUT
13-15



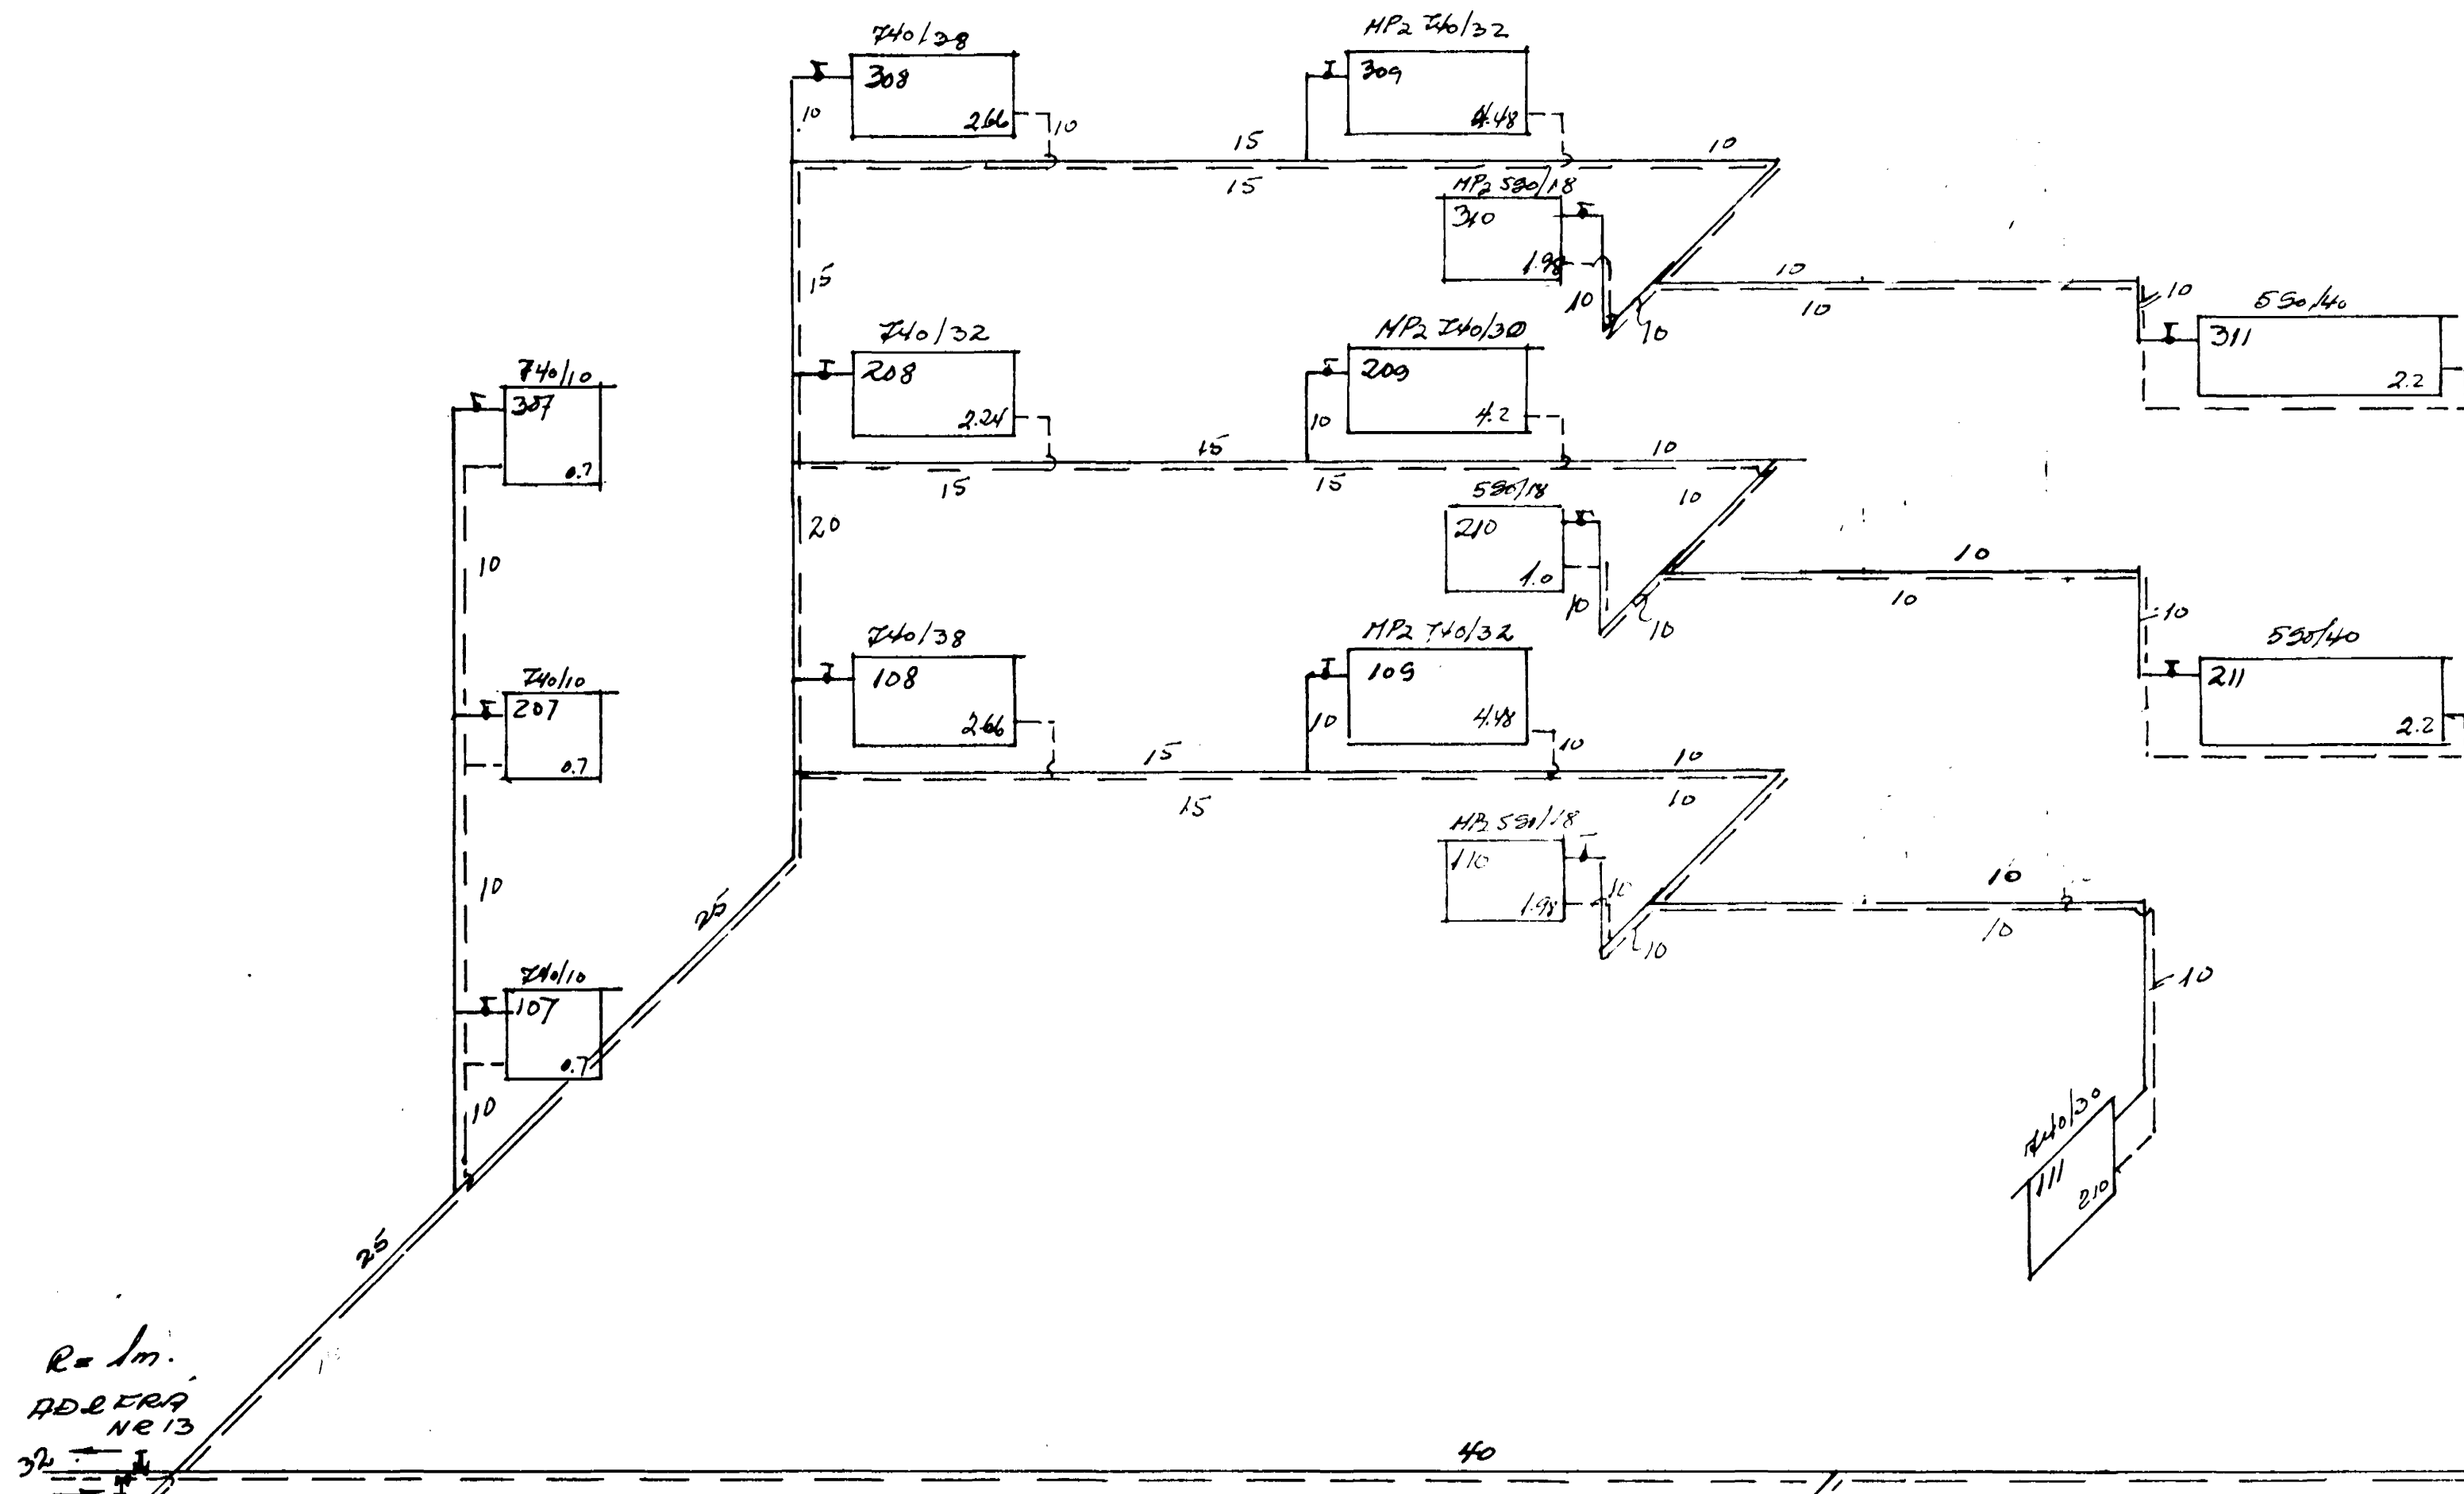


KETILL 18m² ca 150.000kcal. 2
EYRIR HJALLABRAUT 13-15. 217.

1. DALA 6000kcal V. 0.5m³
 2. DALA 3000kcal - V. 0.5m³
 3. BLÖNDUNARLOK 50mm
 4. ÖRYGGISLOKI 1.5g/cm 25mm.
- OFNAR, HP STALOENAR
A RETAR SPILLIÐ 10mm.
OFNANAR RABD 10mm

Pipur einangist með minnst
2cm glerullar hálfum og vefst
Sifan með Sísalpappi. 2.272.

RÆVIT STADSETINGU OFNAR
415 210 216 112 213 312

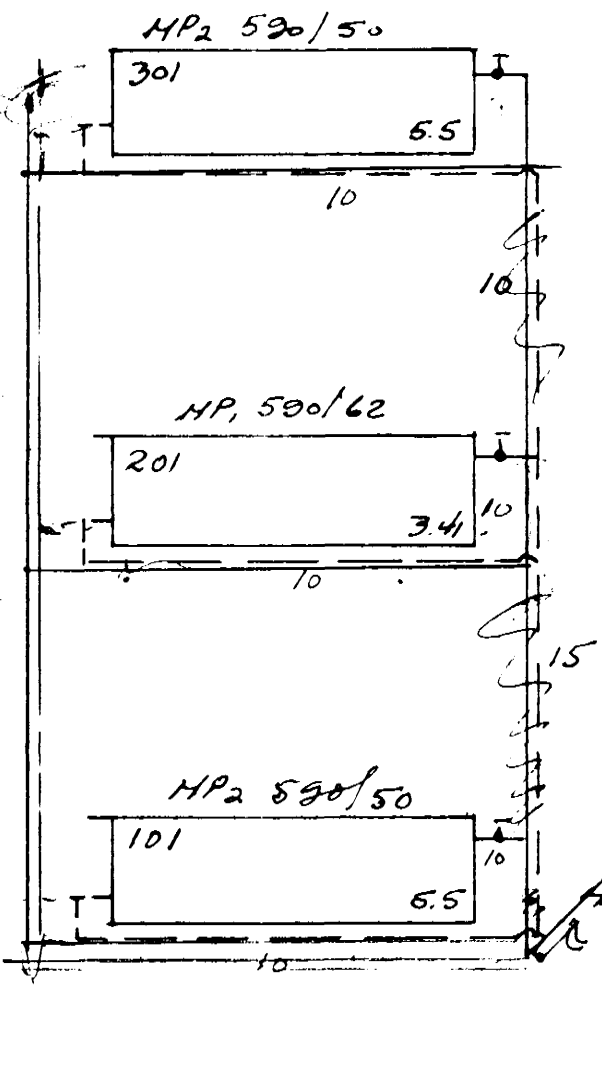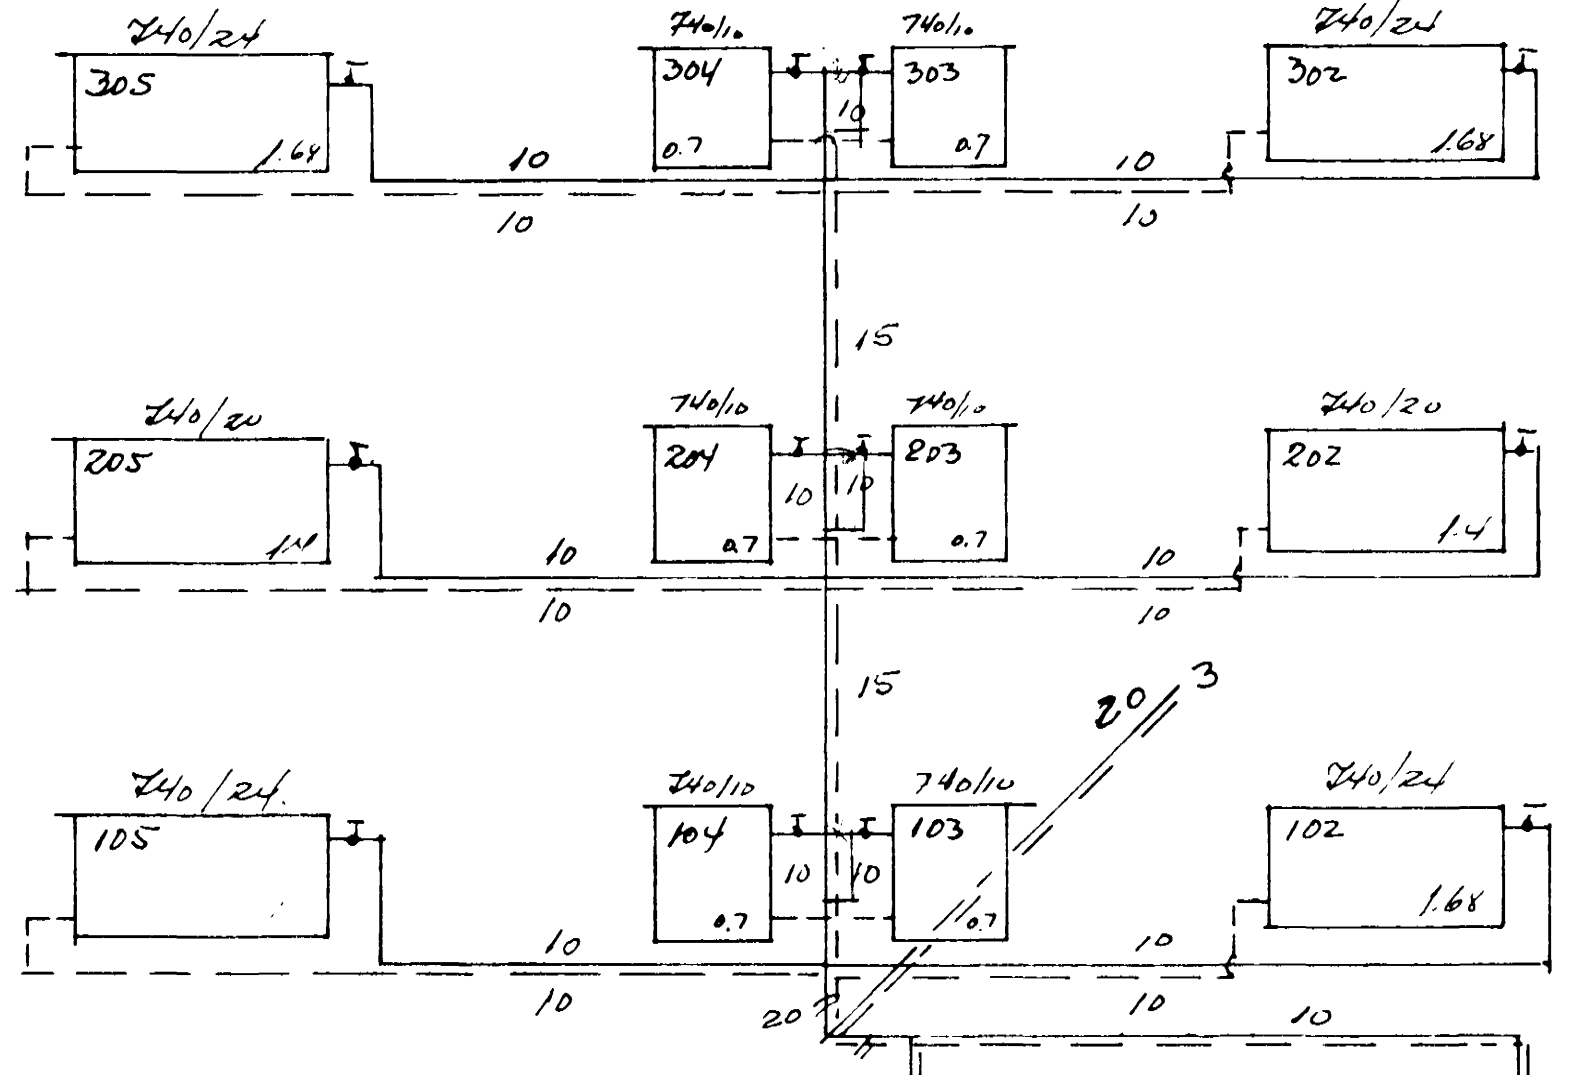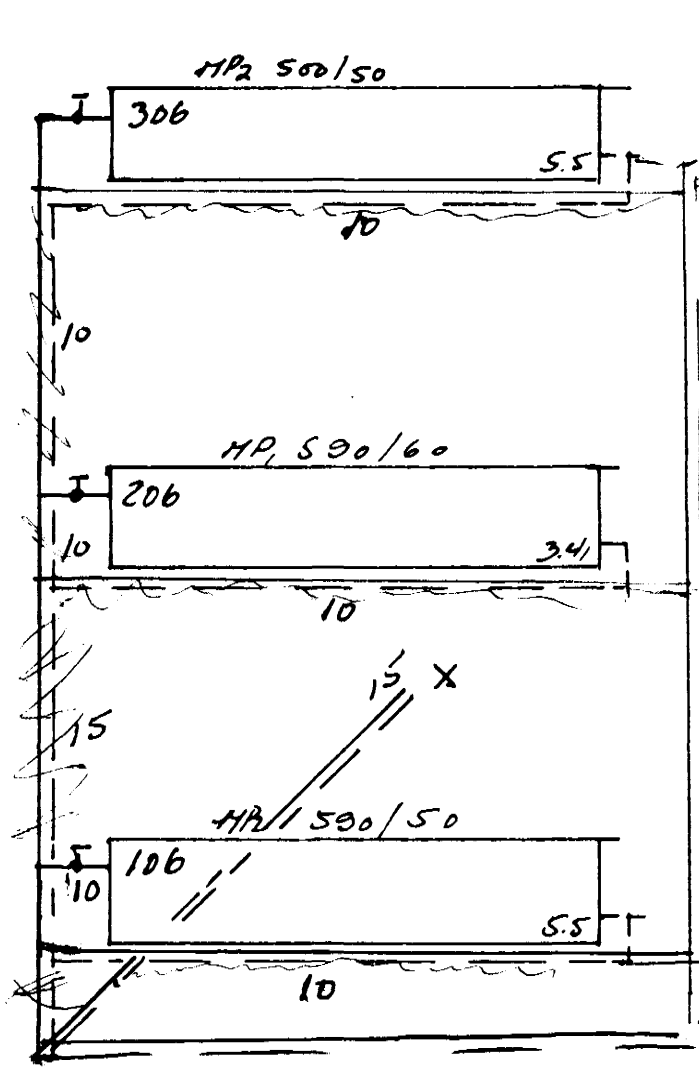

HJALLABRAUT 15 HITACRENIÉ	Tekn	Sam
	Dag	2.11.71
Kolbeinn & Jonsson Tebni. HSH:	Sigurður H.	
	Tekn	7113
		BL.7