



AFSTÖÐUMYND A 1:500

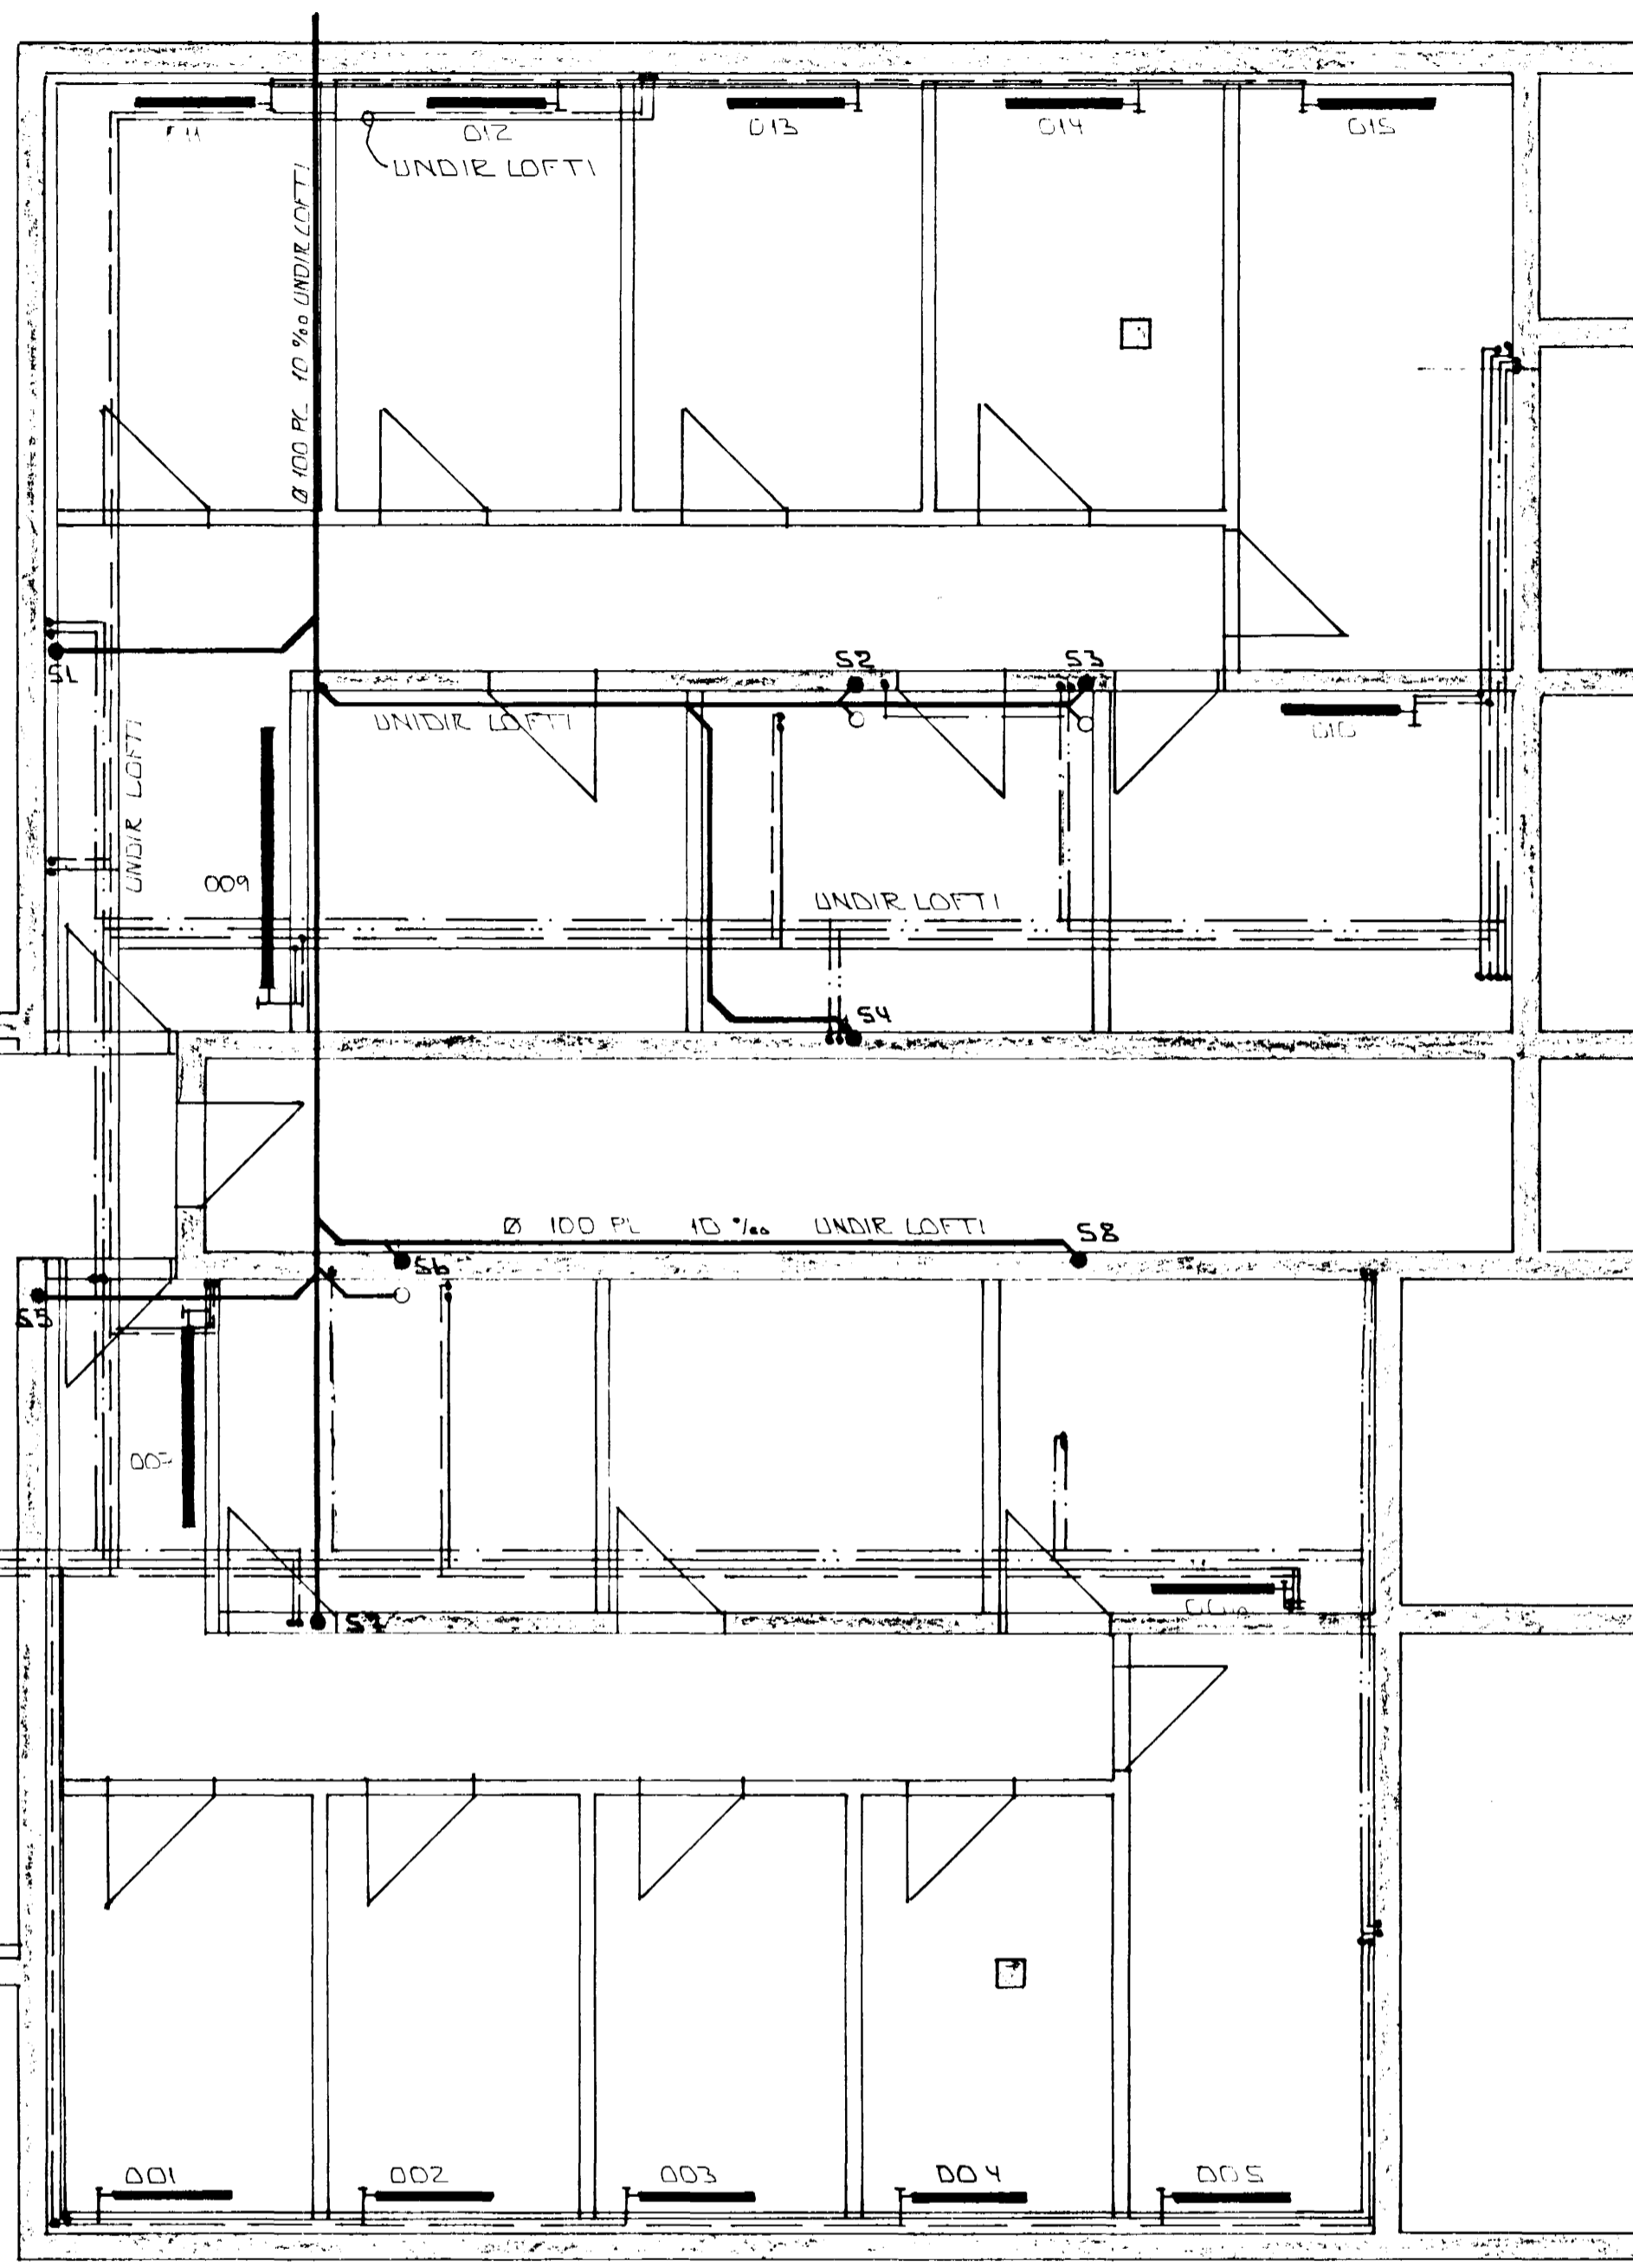


GRUNNMYND KJALLARA A 1:50

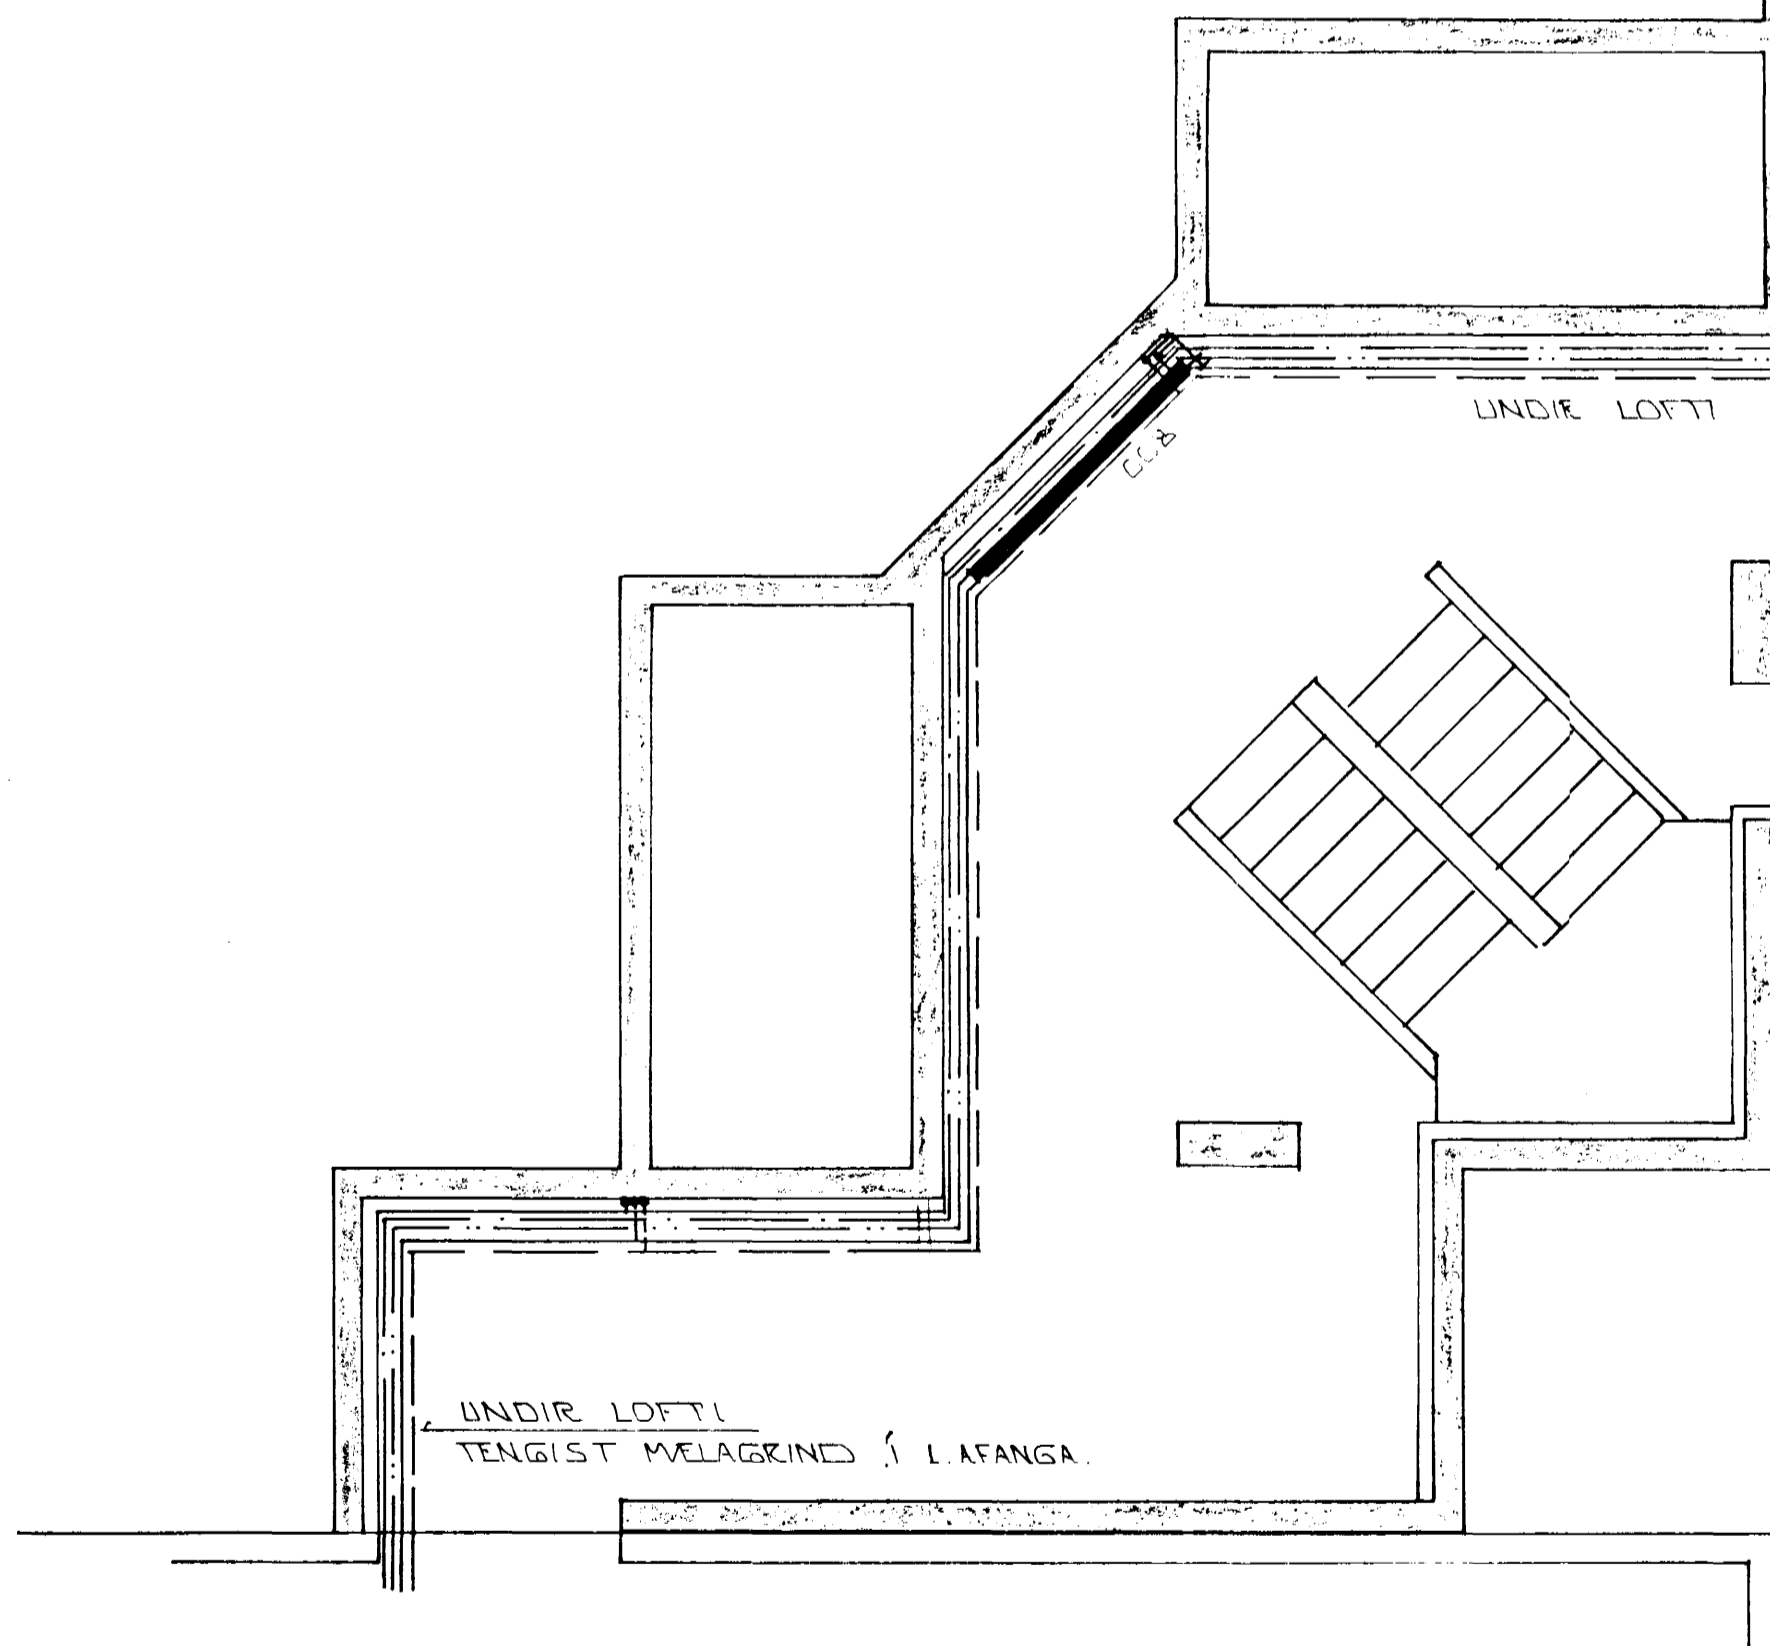

UNDIR LOFTI
TENGIST MELAGRIND Í LAFANGA

LAFANGI

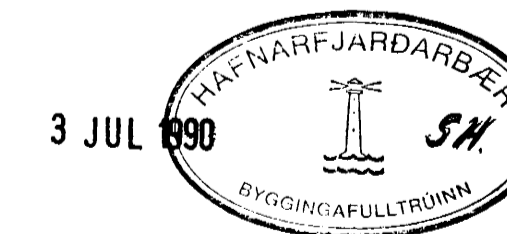

DR. NR.	DAGS.	EDLI BREVTINGAR	SIGN.
HJALLABRAUT 33 HAFNARFJÖRÐUR HITTA- VATNS OG FÉLÉNNISLAGNIK. GRUNNMYND KJALLARA (3. AFANGA) MELKV. A 1:50 A 1:500			DAGS HANNAÐ TEIKNAD VERK NR. 8717
SIGURÐUR ÞORLEIFSSON TEKNIFREÐINGUR F.T.F.I. STRANDGÖTU 11 HAFNARFJÖRÐUR SÍMI 54151/44255			BLAD NR. 3-2-03