
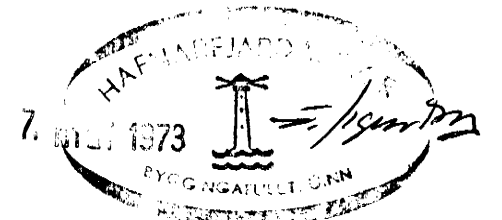


Leidslustotnar H6-H9

1:50

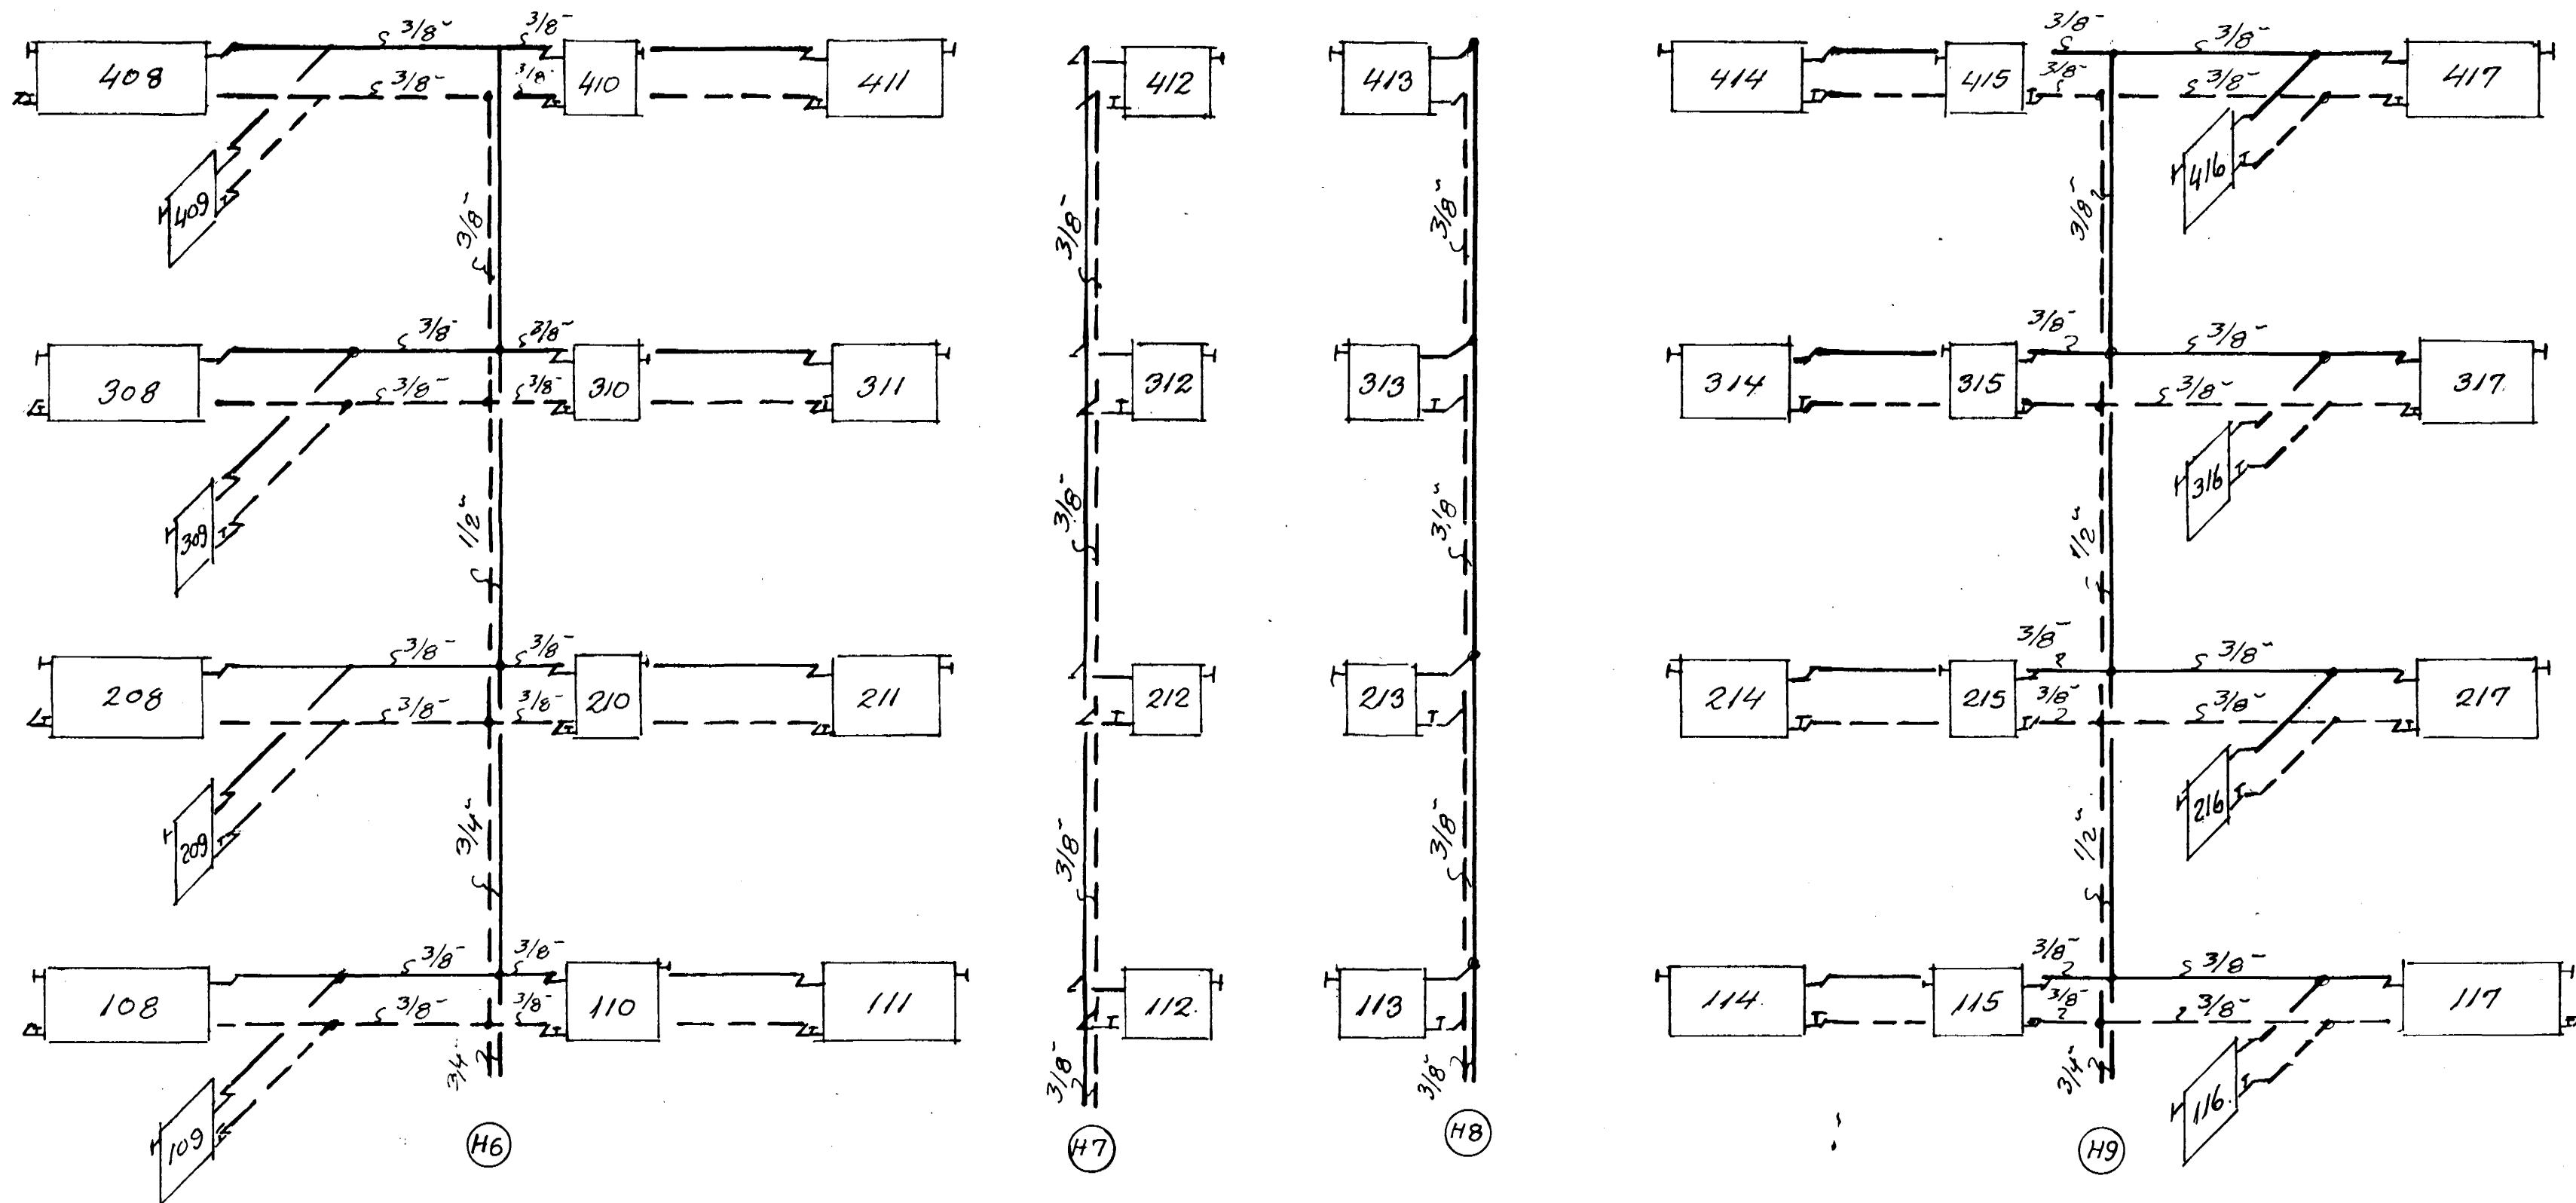

otnar sèdir úr viðkomandi herbergjum.

Benedikt B. Sigurdsson veftr.		
Hjallabraut nr. 37-H.		
M.	1:50	Hitalogn
D.	apr. '73	Leidslutertí.
H.	8. bl.	Bun. B. Sigurdsson.