




XXVIII SÉRMYND M. 1:10

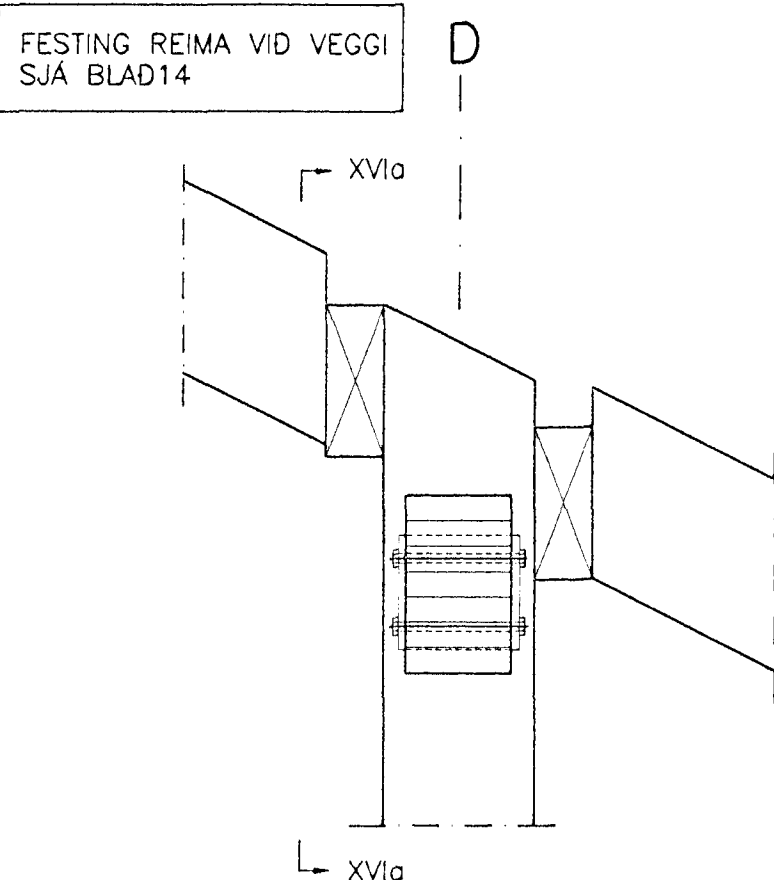


XIX SÉRMYND M. 1:10

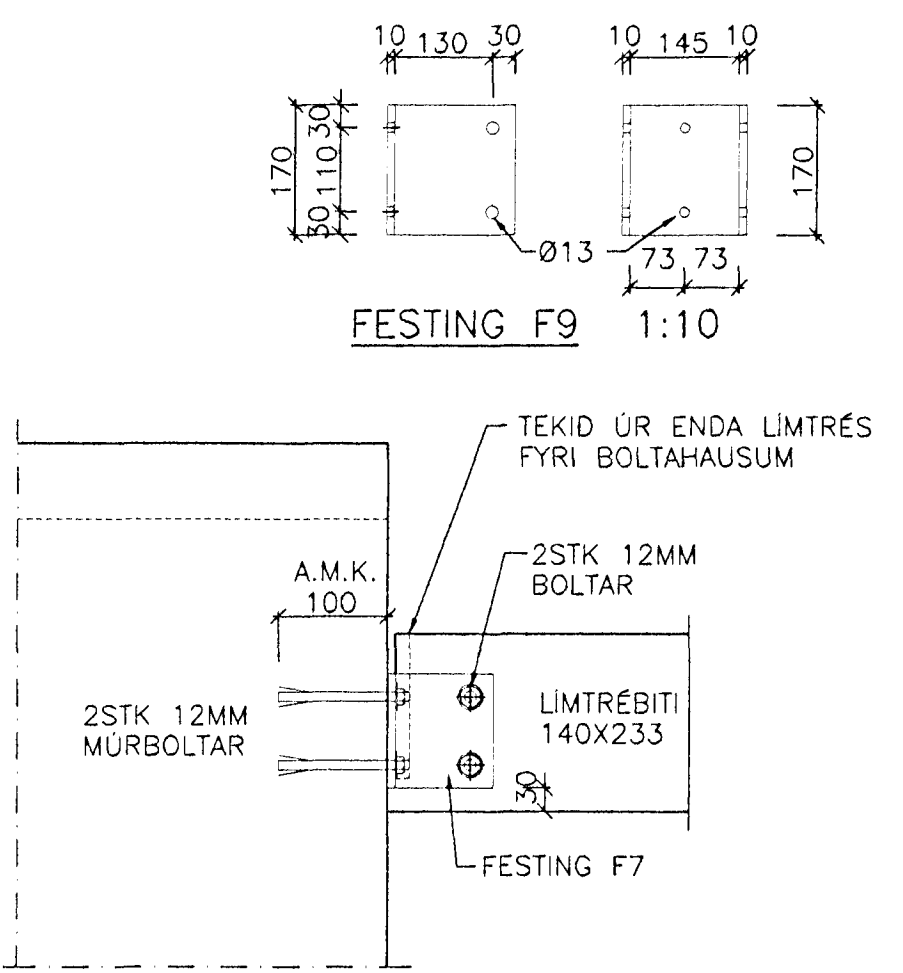

SNID XVIa-XVIa 1:10

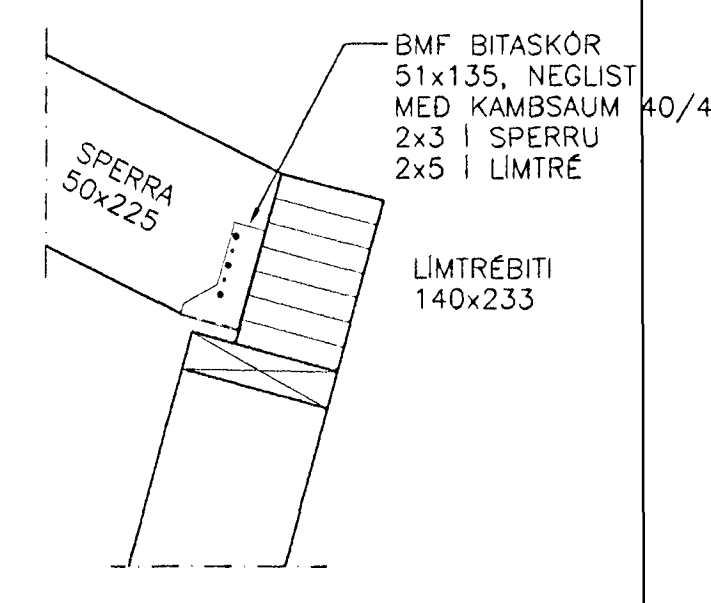


XX SÉRMYND M. 1:10

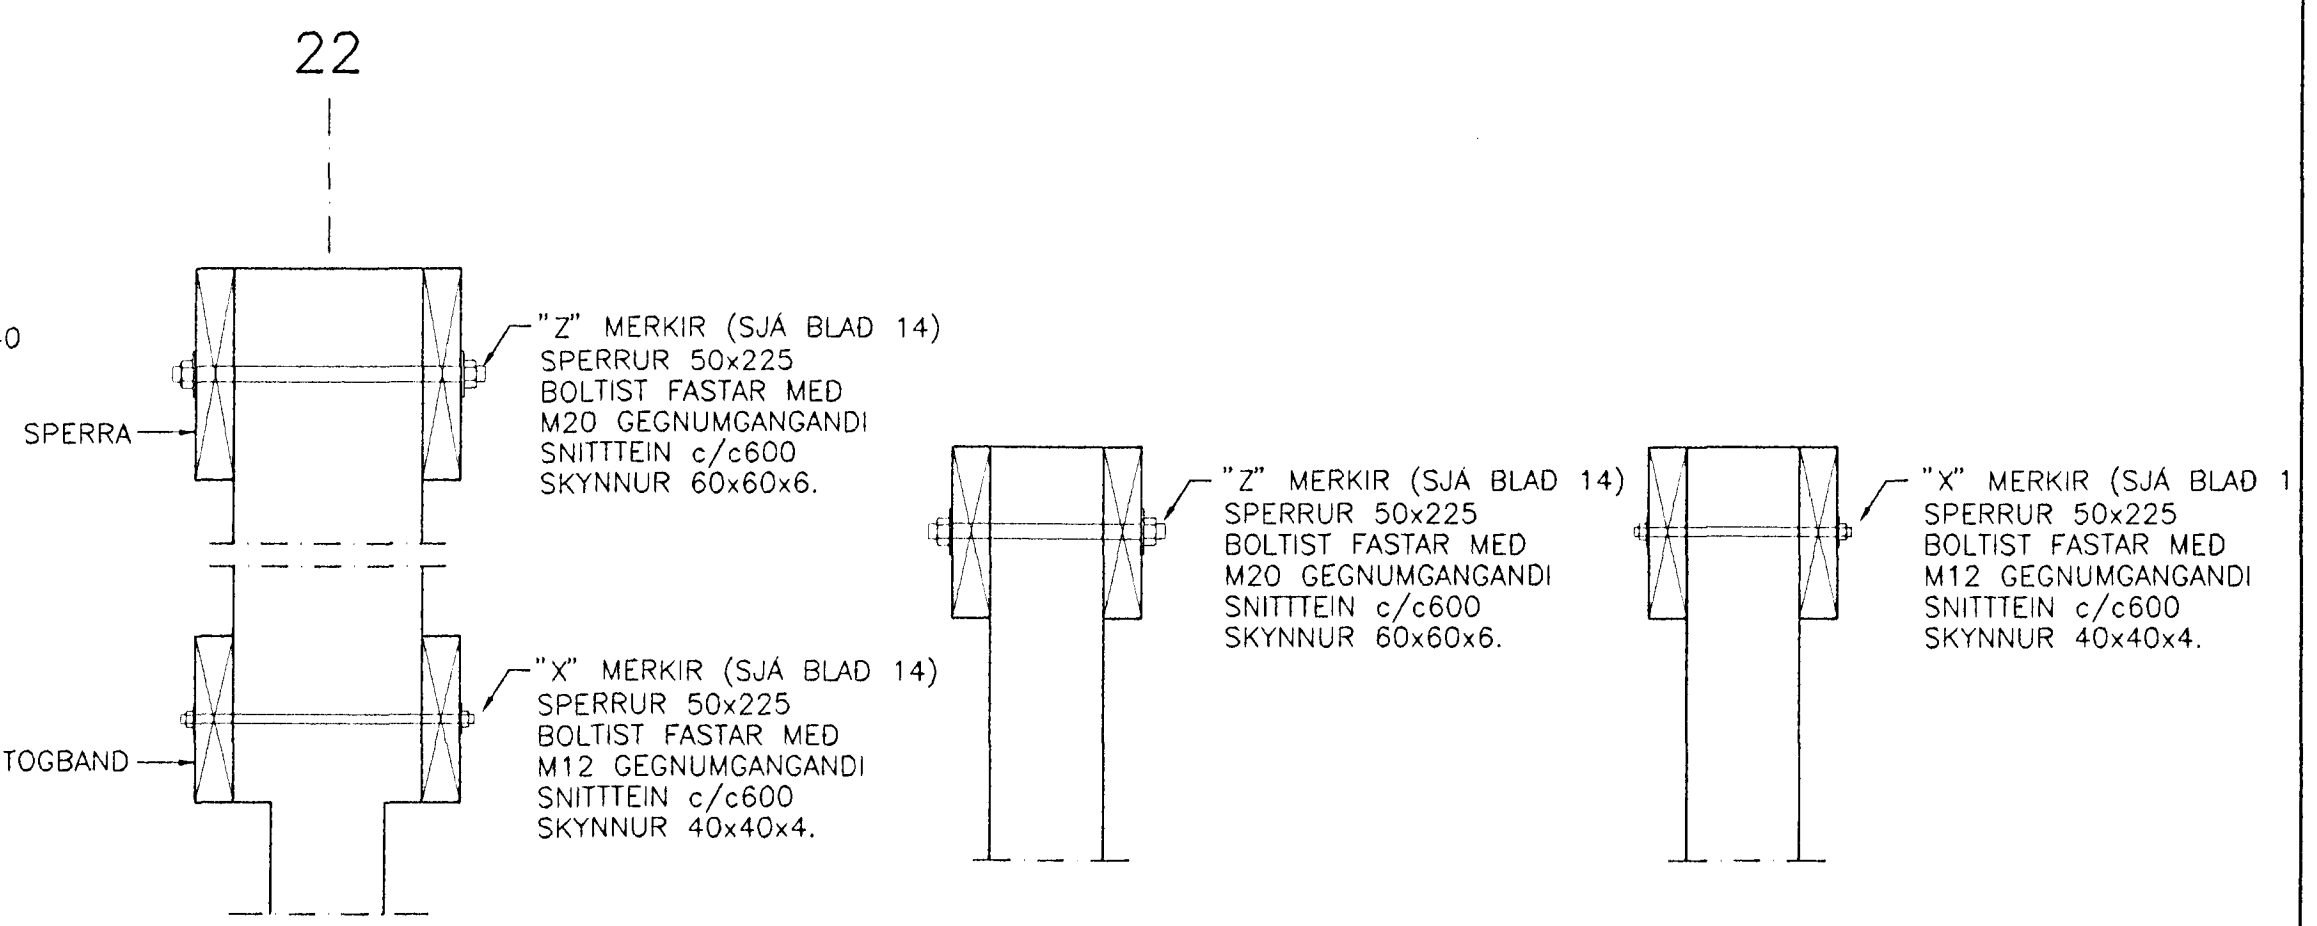


XXI SÉRMYND M. 1:10

XXII SÉRMYND M. 1:10


XXIII SÉRMYND M. 1:10

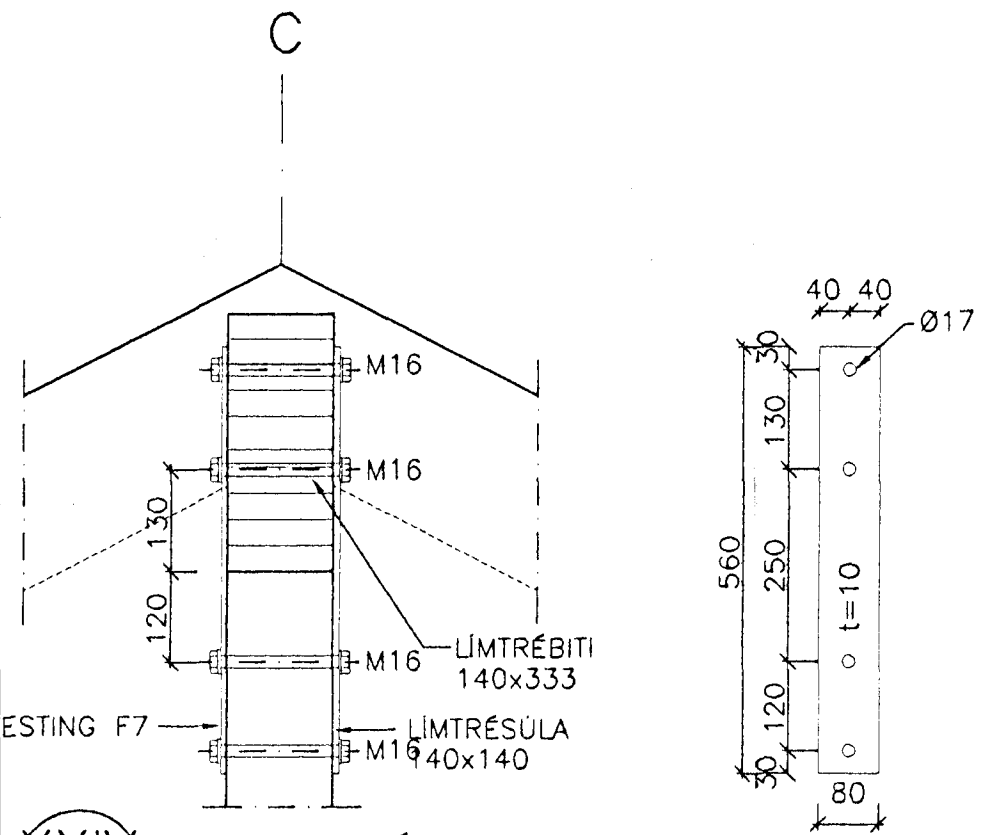


XXIV SÉRMYND M. 1:10

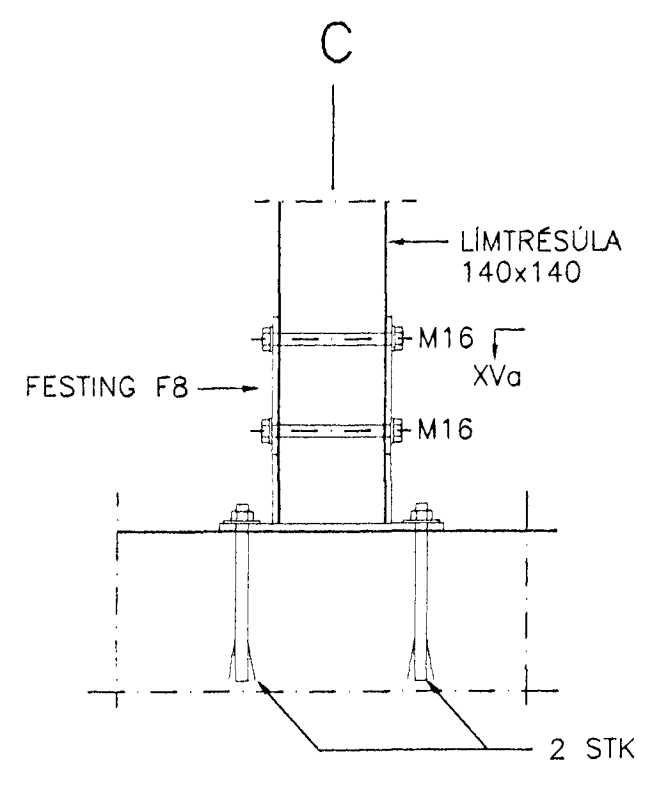


XXV SÉRMYND M. 1:10

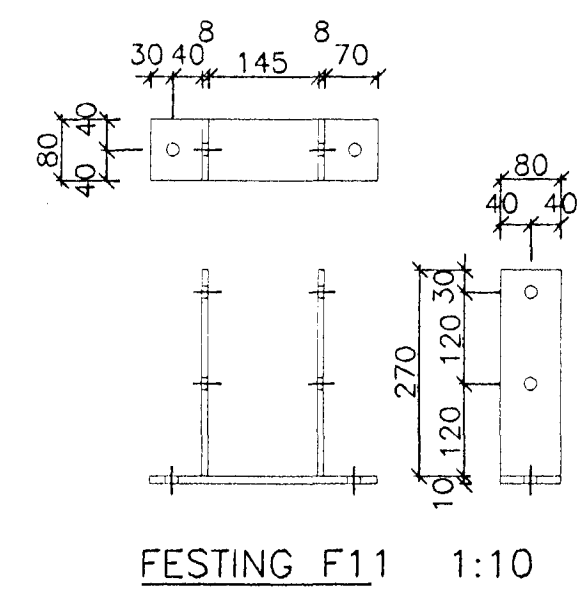


FESTING F11 1:10

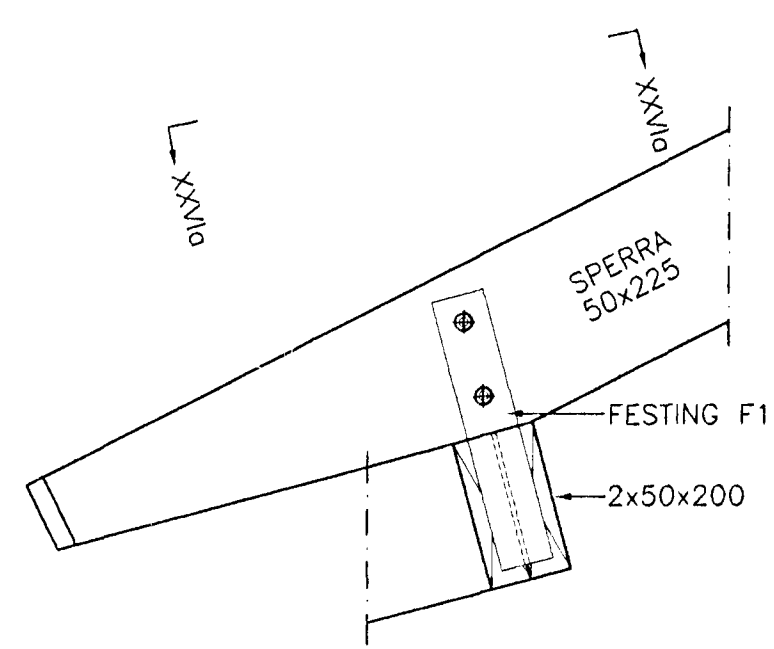


XXVI SÉRMYND M. 1:10

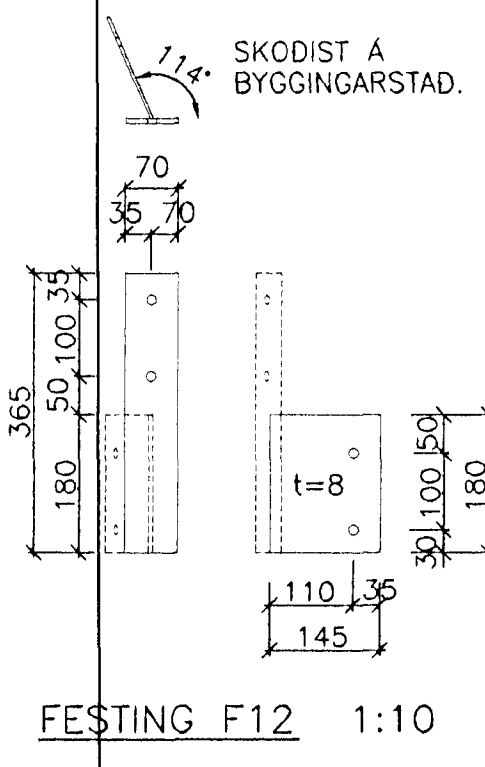

FESTING F12 1:10

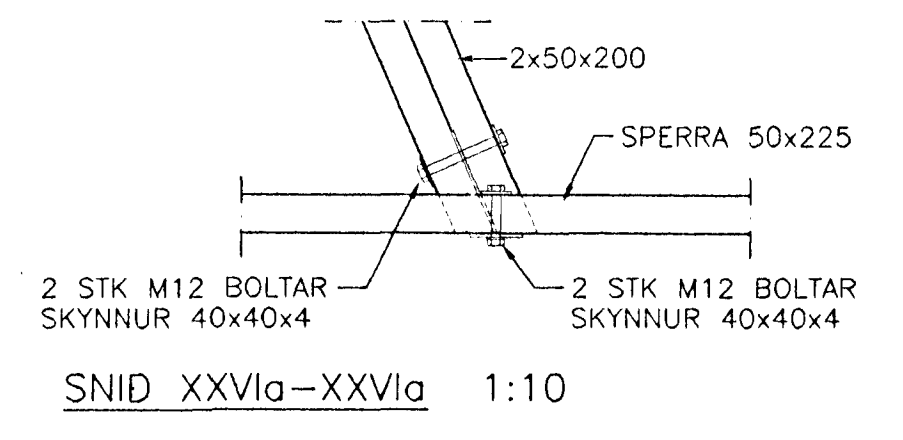


SNID XXVIa-XXVIa 1:10

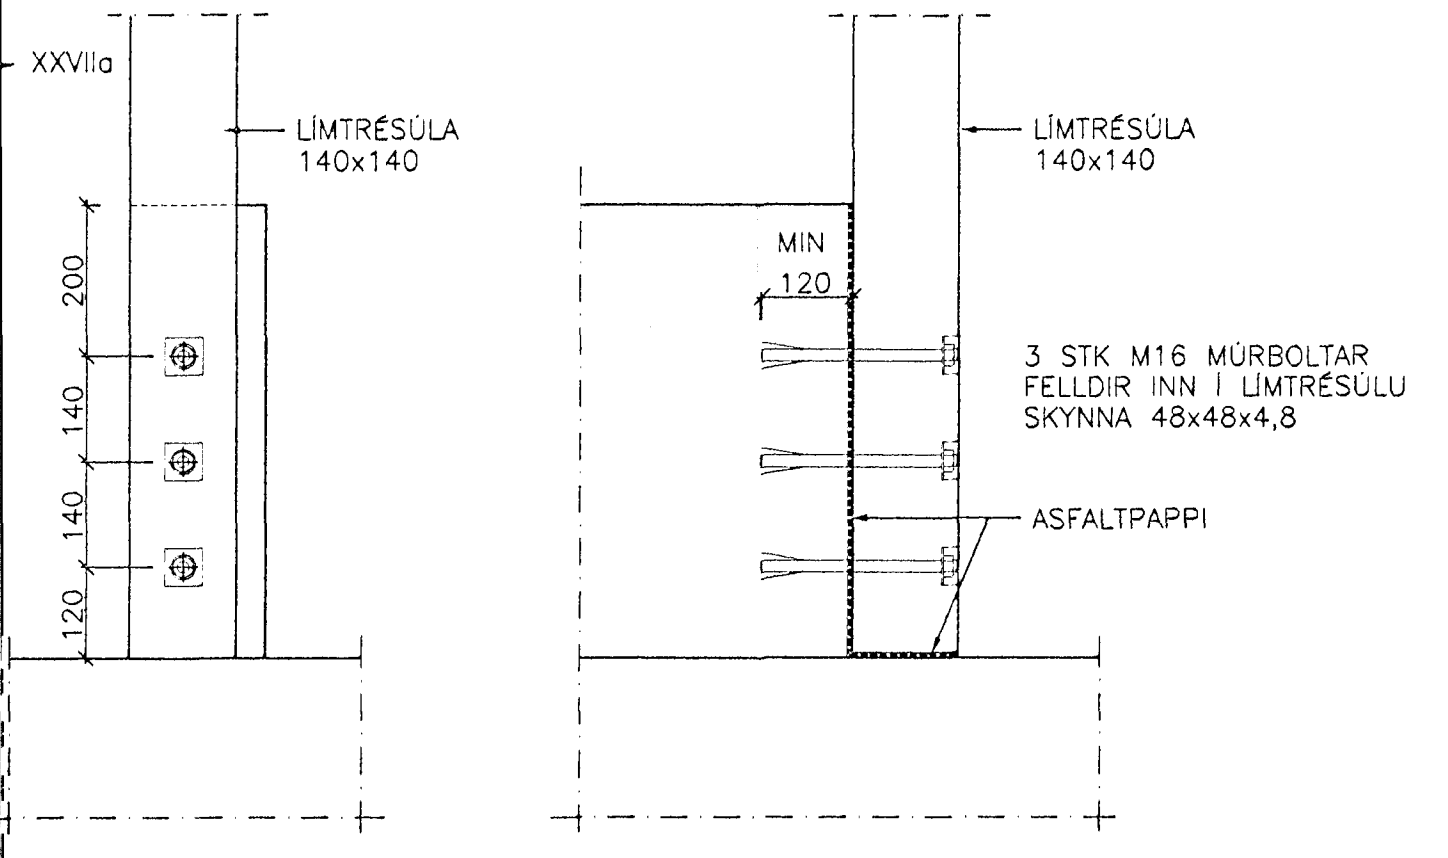

SNID XXVIIa-XXVIIa 1:10

XXVII SÉRMYND M. 1:10

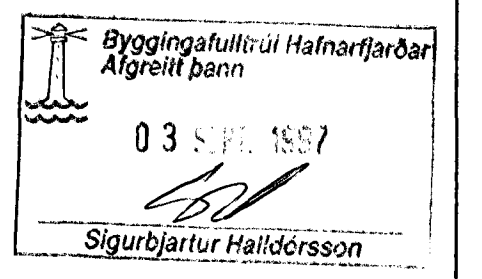

SKÝRINGAR OG FLEIRA SJÁ BLAD NR. 01

HJALLABRAUT 51, HAFNARFIRDI  
 ÞAKVIRKI ADALBYGGINGA  
 GRUNNMYND SÚÐUR HLUTA OG SNID  
**VERKÞJÓNUSTA KRISTJÁNS HF**  
 Reykjavíkurvegur 68, 220 Hafnarfjörður Sími 5652100 Fax 5654050

A	23.04.1997	NY SÉRMYND XXVII	ASP	Hannað: KS/ASÞ	Teiknað: ASP	Málkv.: 1:10	Verk nr.: 613
Nr.	Dags:	Breyting:	Af:	Yfirfarid:	Samb.:	Dags.: APR. '97	Flokkur: B ST Blað nr.: 15 A