




VESTURHLID

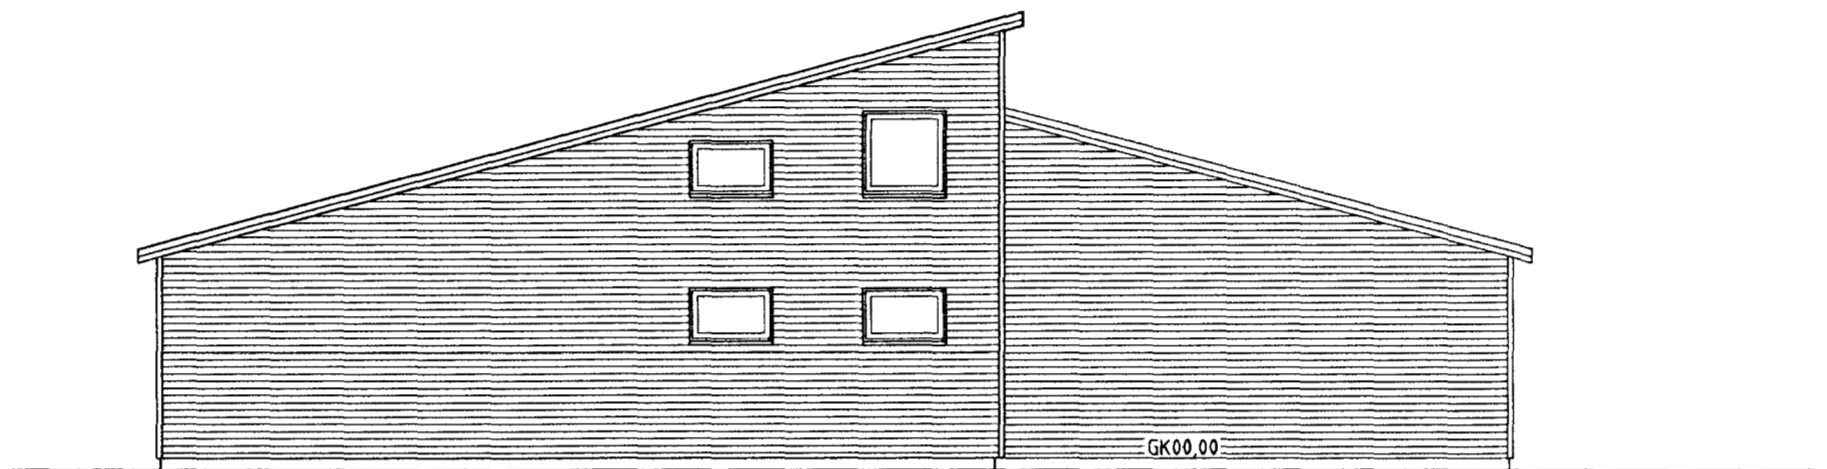

NORÐURHLID

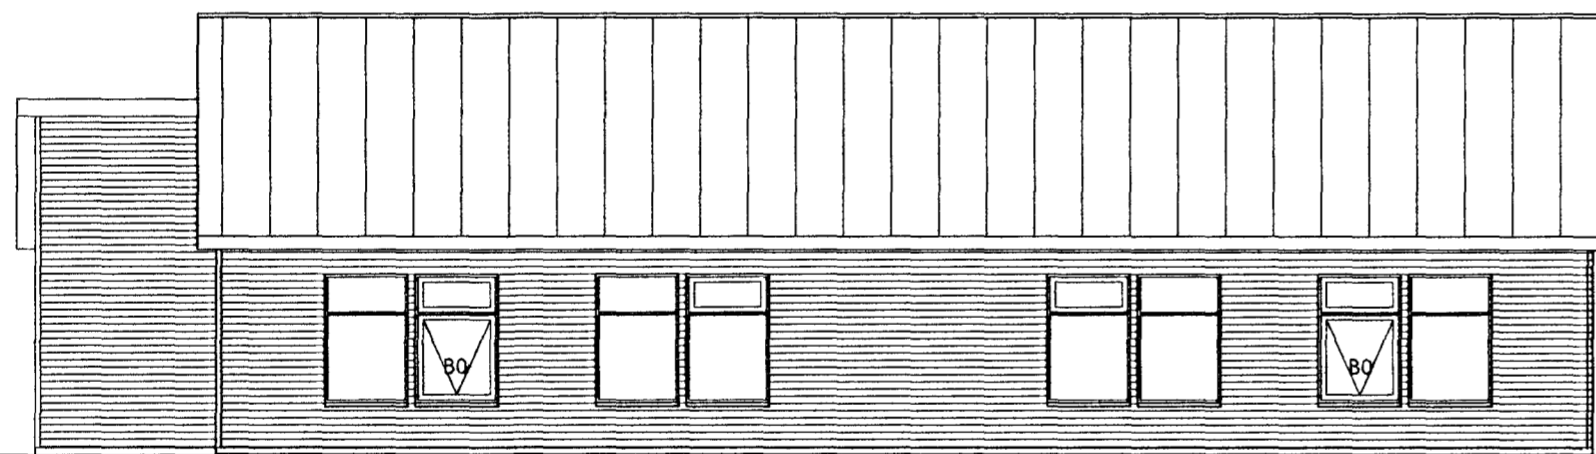

AUSTURHLID

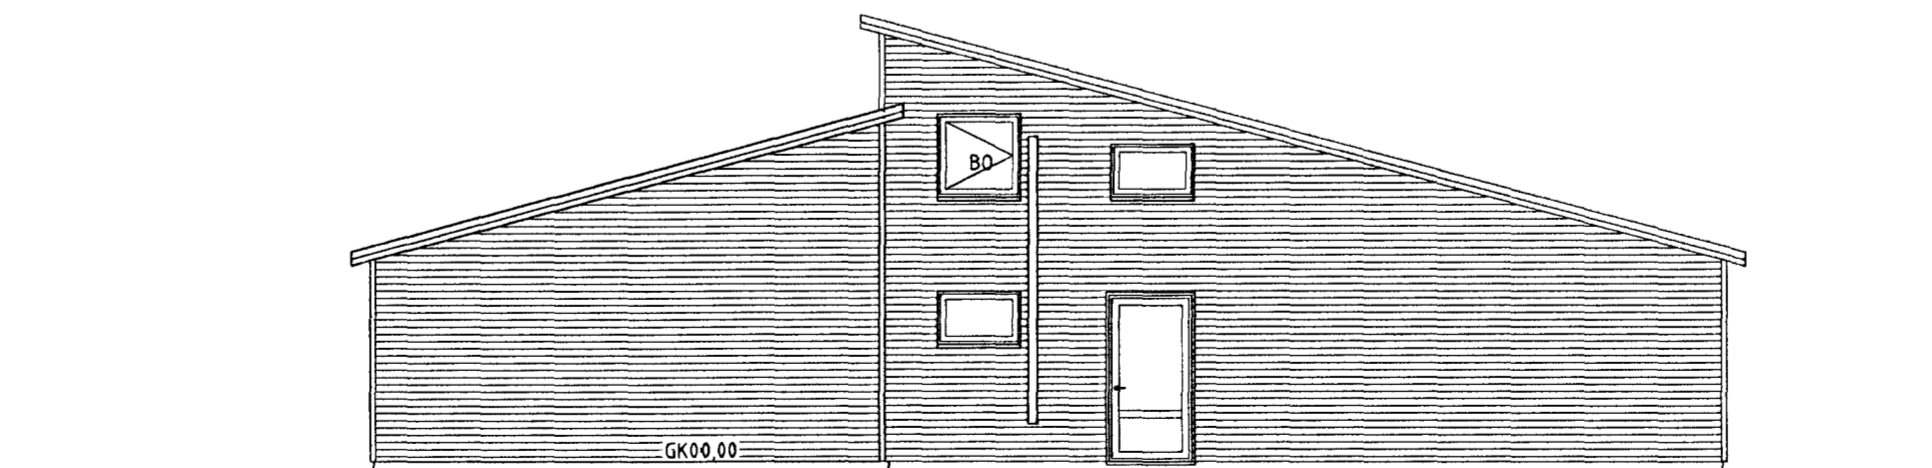

SUÐURHLID

07 SEP 2011
Bygging
Fh. Sigfusson

SGHUS
AUSTURVEIÐ 69 800 SELFOSS
SÍM 482 3850 FAX 482 3851
NETFANG sghus@sghus.is
VEFFANG www.sghus.is

Hjallabraut 55 hafnarf.kennslustofa

Útlit		Kvarði 1:100	
HANNAÐ:	TEIKNAD:	DAGSETNIG	VERKNÚMER
Kjartan Sigurðsson kt. 121066-5809	Kjartan Sigurðsson kt. 121066-5809	07.08.2011	11030
SKRÁARNAFN	SAMÞYKKT:	TEIKNING NÚMER:	
LEIKSKOLI.dwg	<i>[Signature]</i>	A-103	