



ÁL-TRÉ GLUGGAR

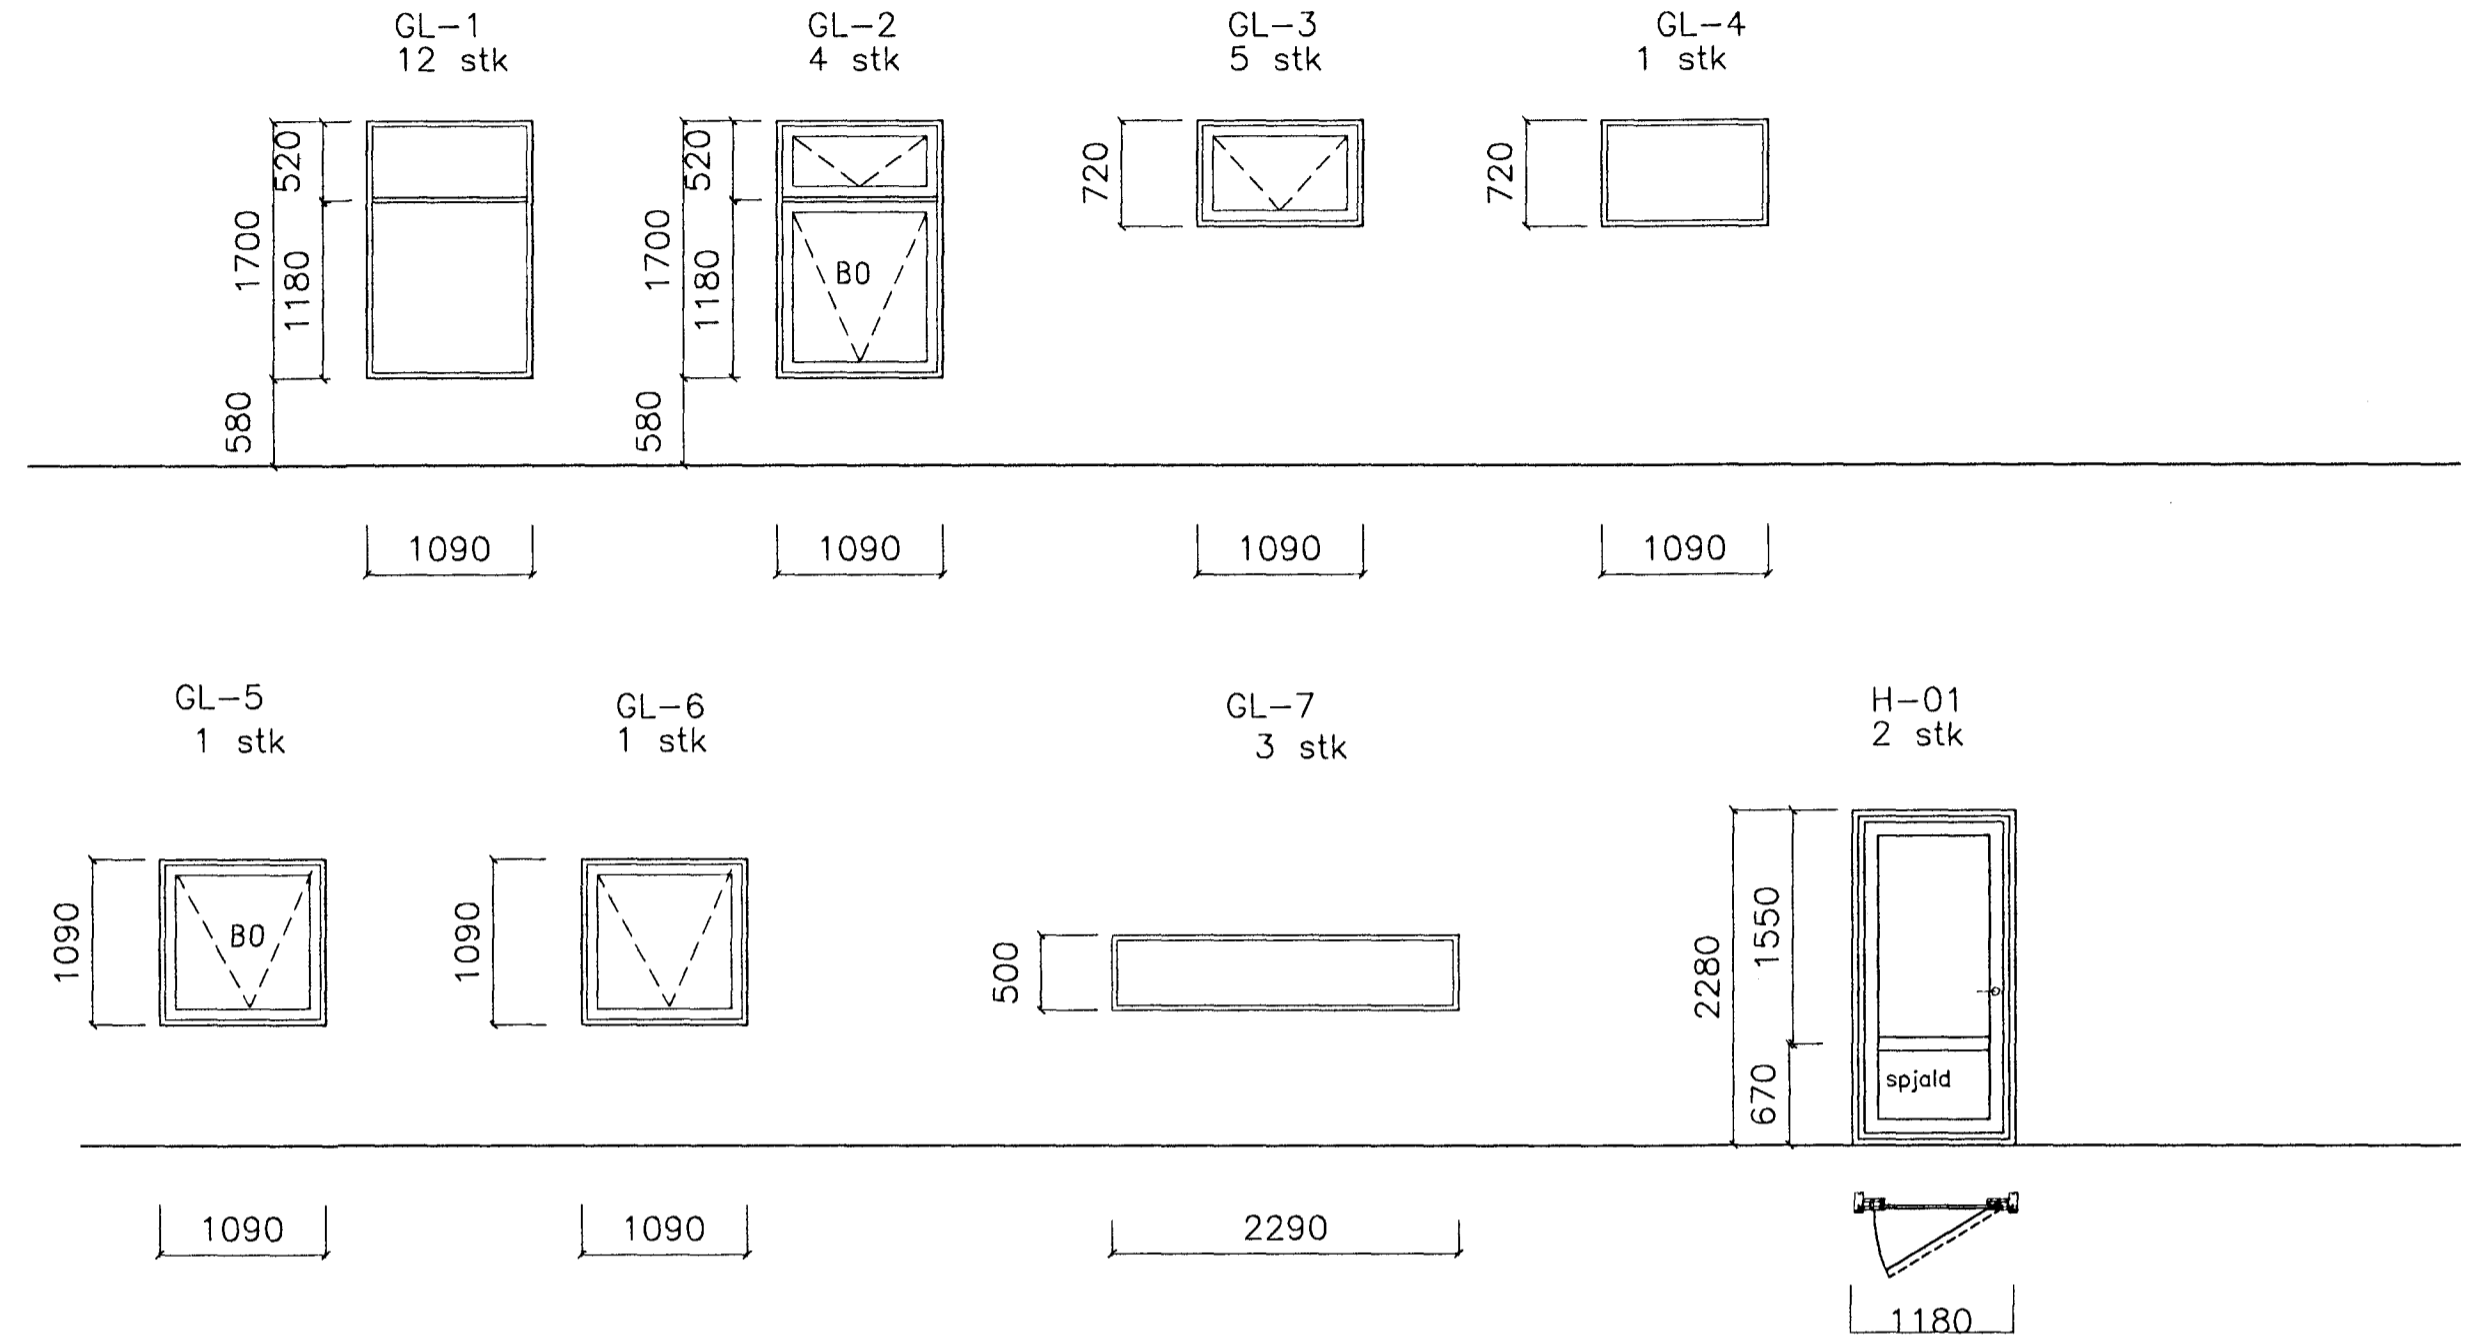

Samþykkt þann
13 SEP 2011
 Byggingarstjórnun Hafnarfródi
 F.h. ífrólfur S. Gunnlaugsson

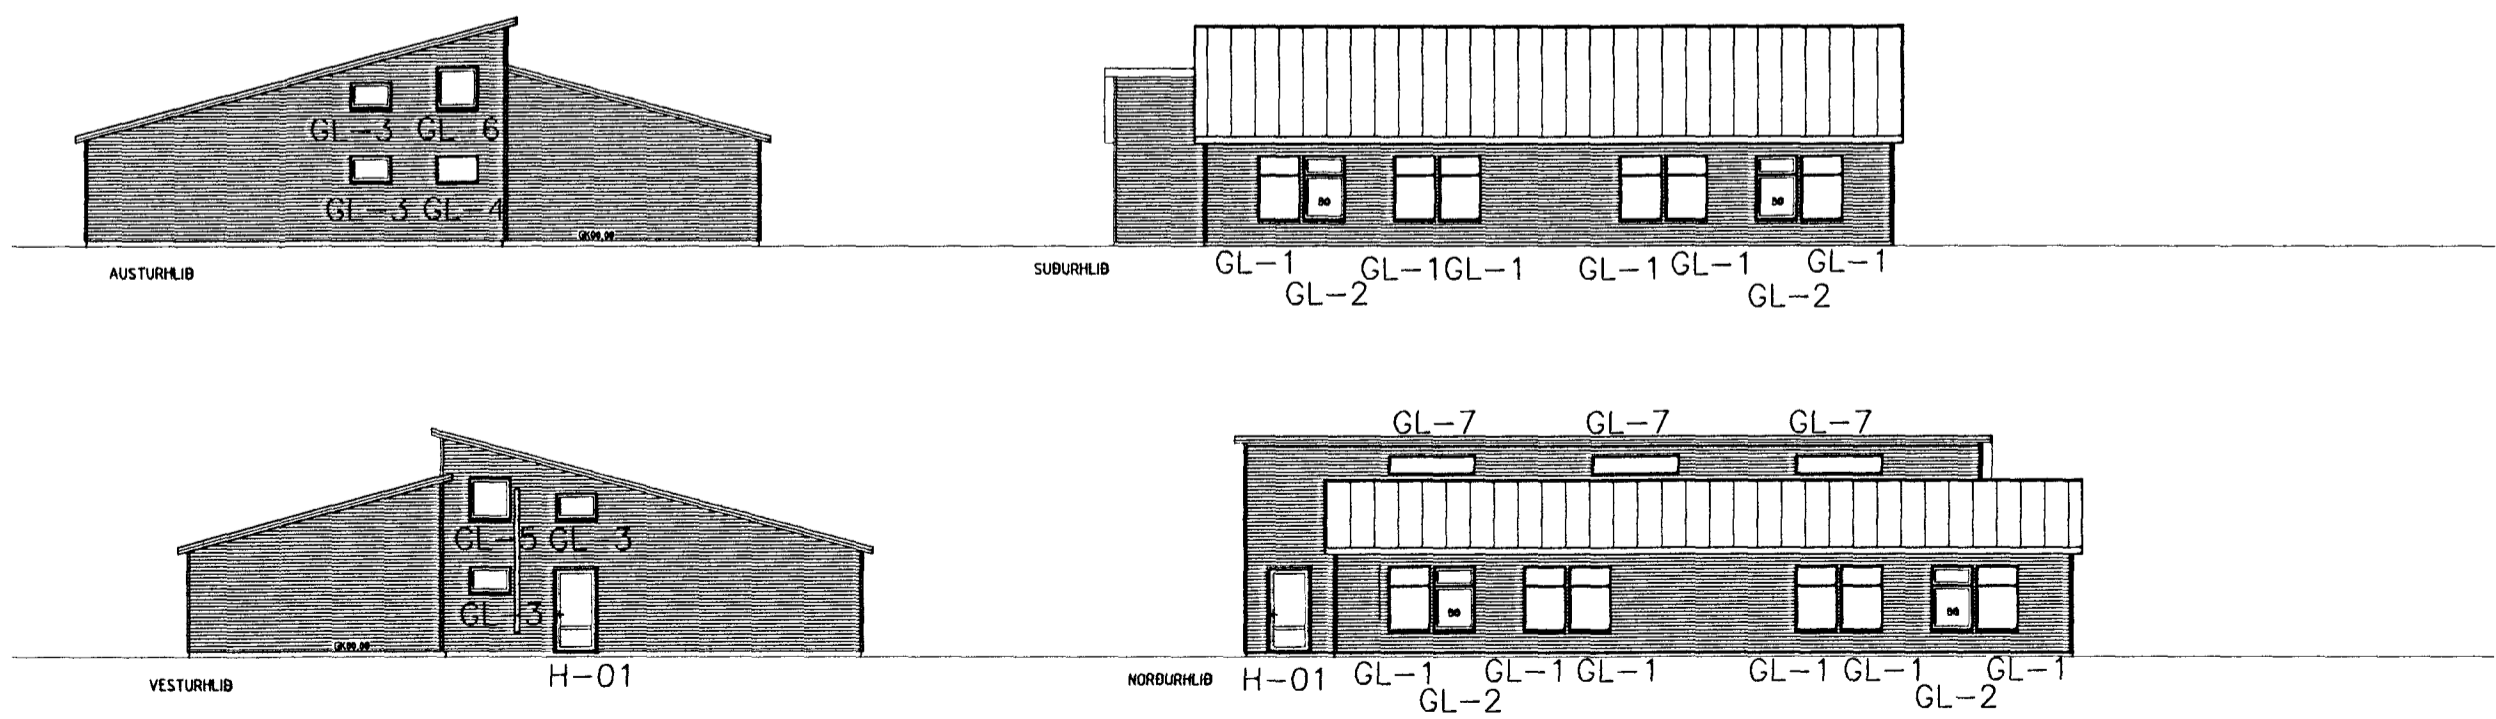

SGHUS		AUSTURVEGI 69 800 SELFOSSÍ SÍM 482 2850 FAX 482 2851 NETIÐfang sghus@sghus.is VEFFANG www.sghus.is	
HJALLABRAUT 55			
GLUGGAR			Kvarði
HANNAÐ:	TEKNAÐ:	DAGSETNING	VERKNÚMÉR
Kjartan Sigurðsson kt. 121066-5809	Kjartan Sigurðsson kt. 121066-5809	24.08.2011	11030
SKRÁARNAFN	SAMÞYKKT	TEKNING NÚMÉR:	
KENNSLUSTOFA.dwg		A-103	