



Samþykkt þann
 13 SEP 2011
 Byggingarástafa í Hafnarfirði
 E.h. Hrólfur S. Gunnlaugsson

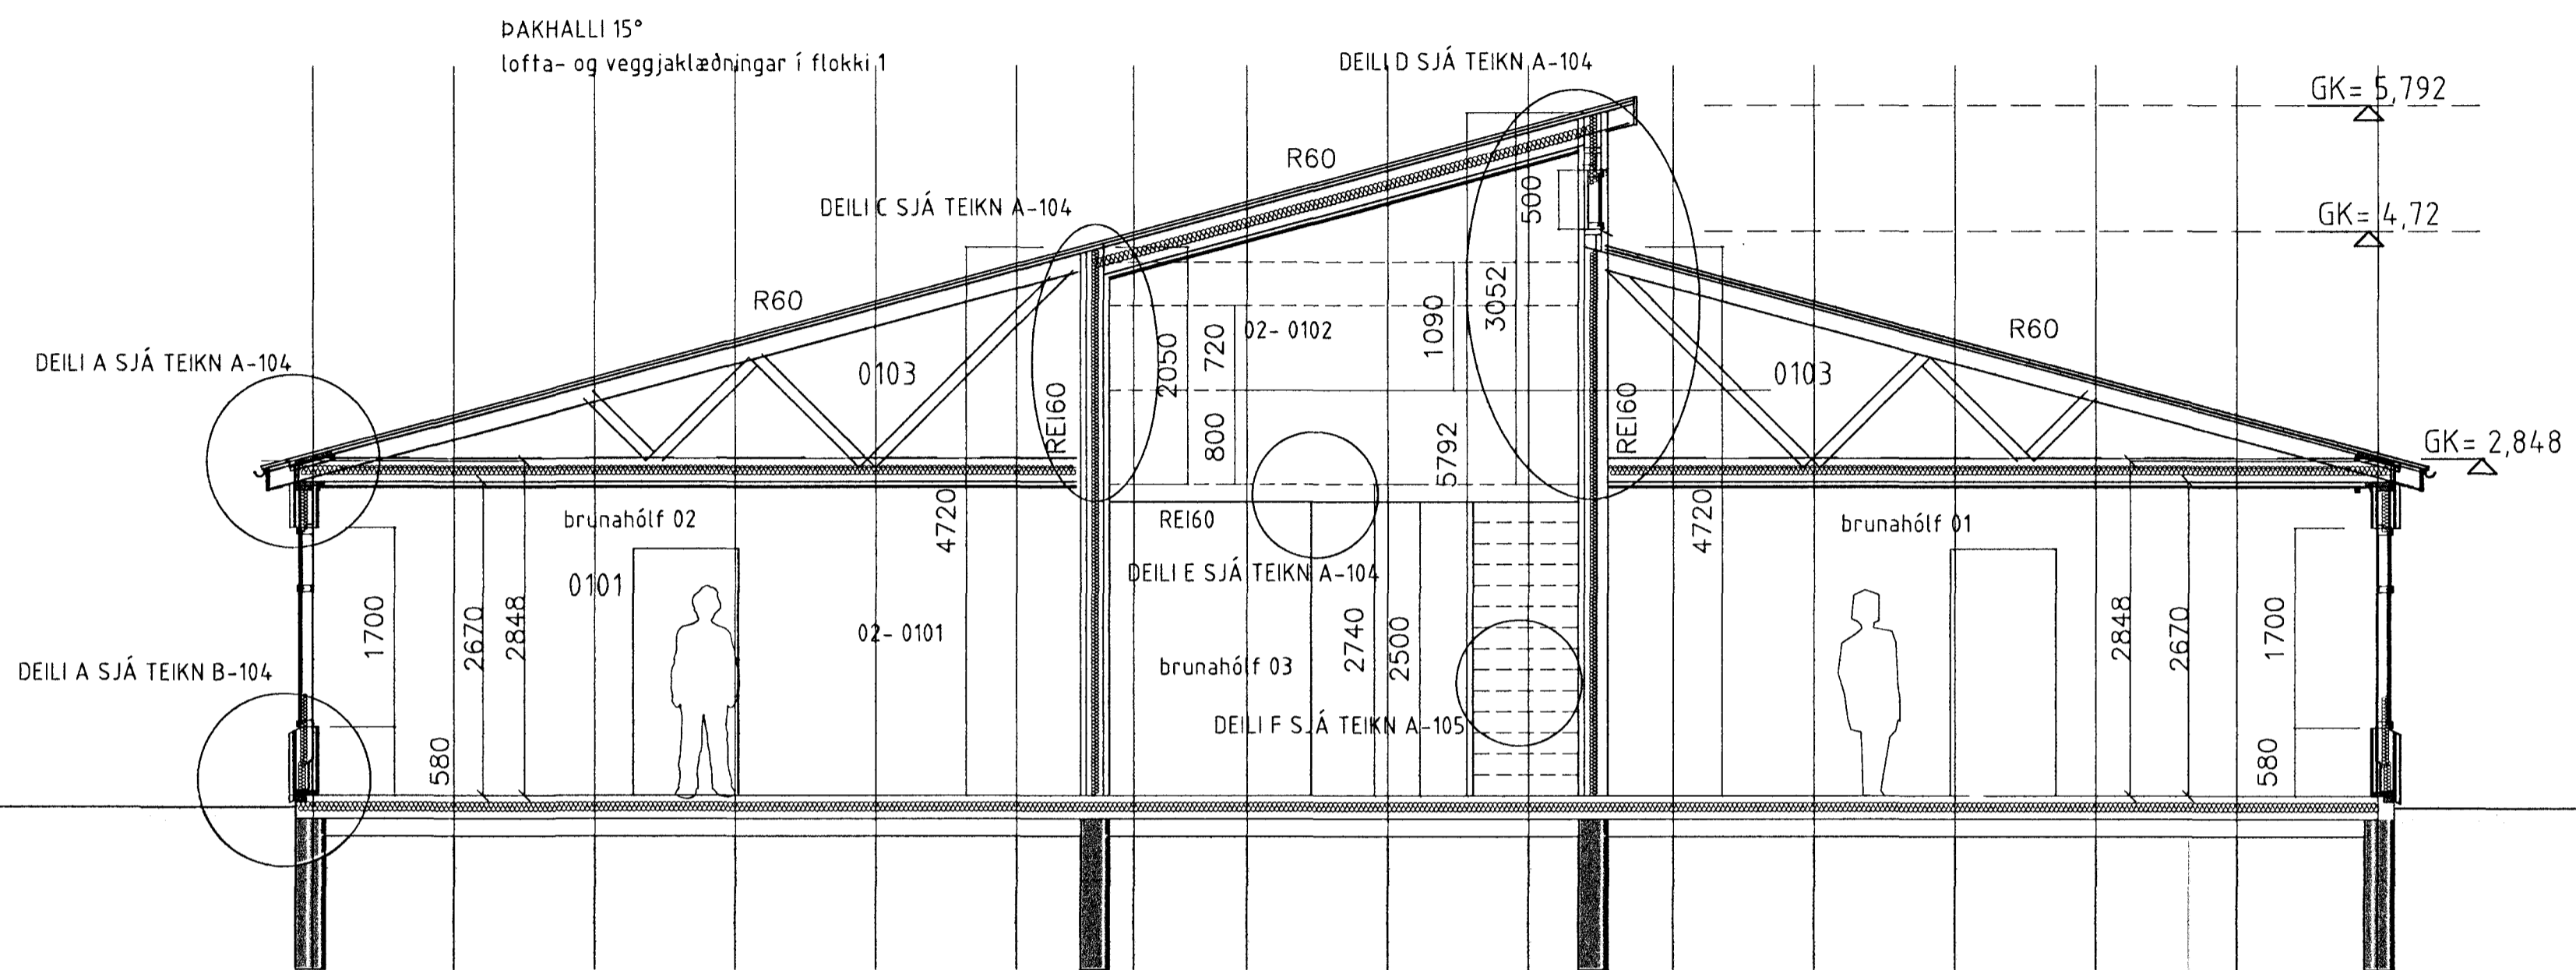

SNEIÐMYND A-A

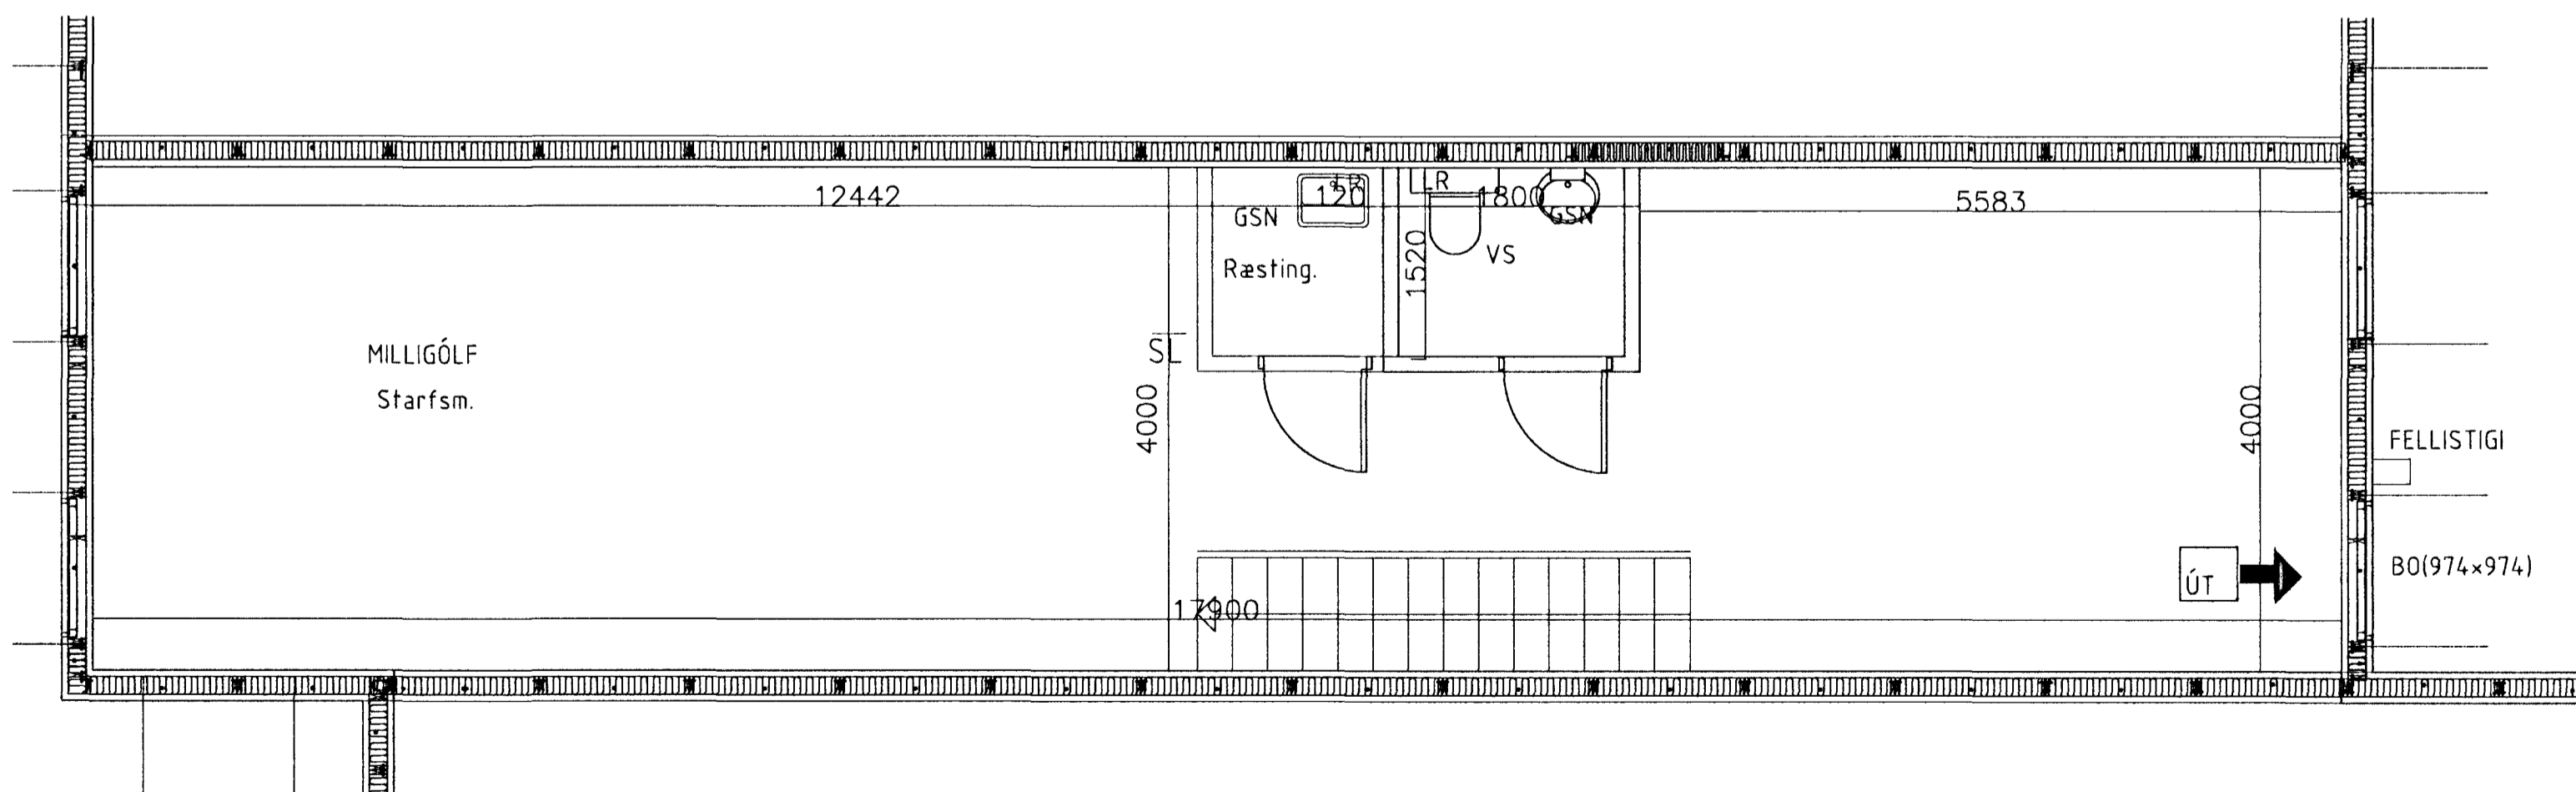

SGHUS
 AUSTURVEG 69 800 SELFOSS
 Sími 482 3850 FAX 482 3851
 Netfang sghus@sghus.is
 Veffang www.sghus.is

HJALLABRAUT 55
 Sneiðmynd og Milliloft

Kvarði 1:50

HANNAÐ: Kjartan Sigurðsson kt: 121066-5809	TEIKNAD Kjartan Sigurðsson kt: 121066-5809	DAGSETNIG 24.08.2011	VERKNÓMER 10030
SKRÁARNAFN Kennistofa.dwg	SAMÞYKKT <i>[Signature]</i>		TEIKNING NÓMER: A-101