


VEGGUR 1 OG 6

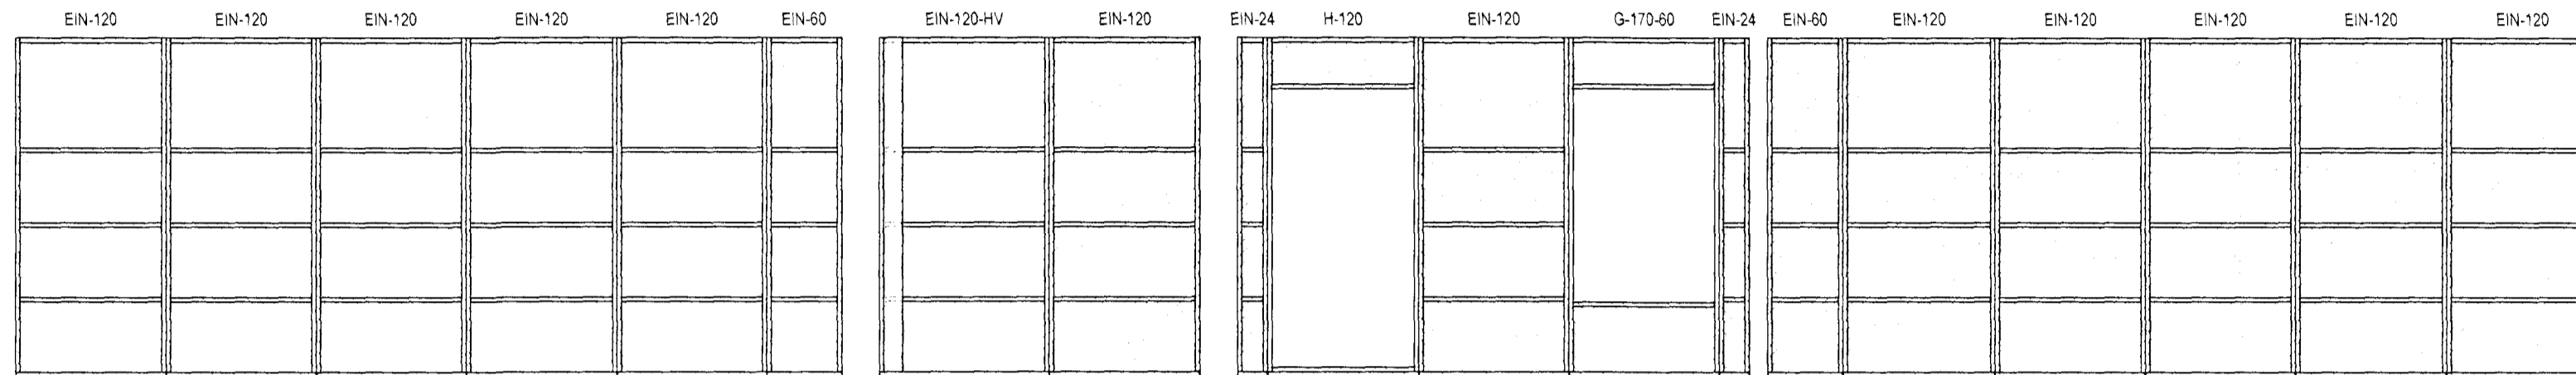


VEGGUR 2 OG 7

VEGGUR 3


VEGGUR 4

VEGGUR 5 OG 10

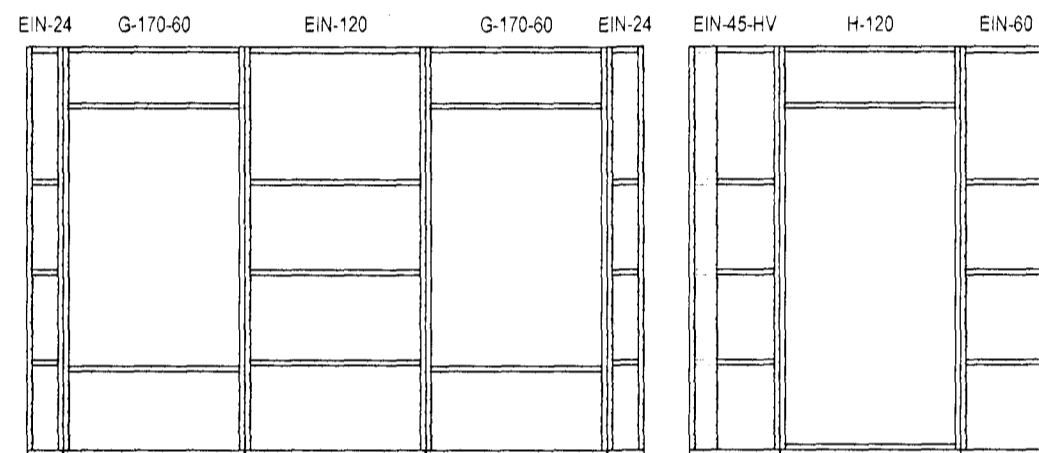


VEGGUR 8

VEGGUR 9

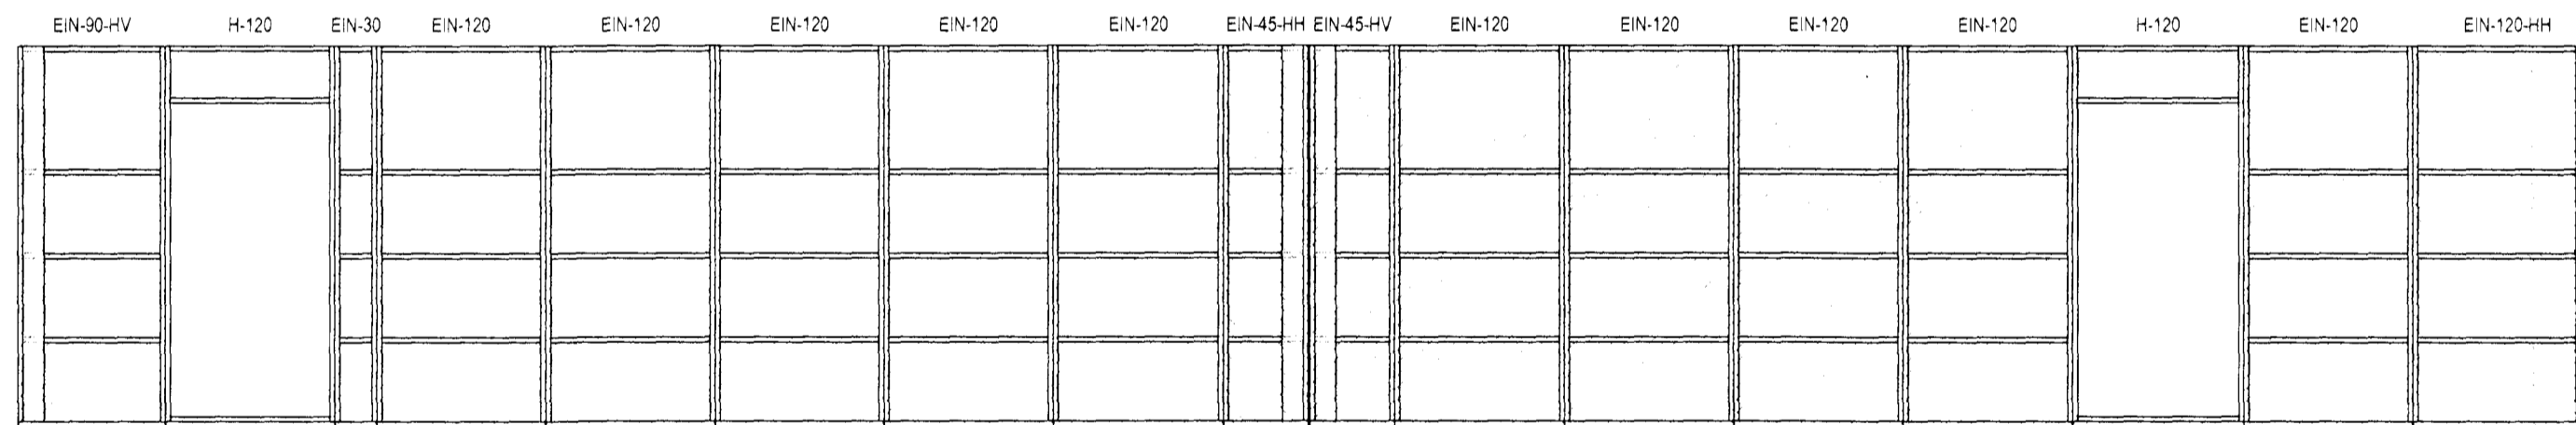


VEGGUR 11

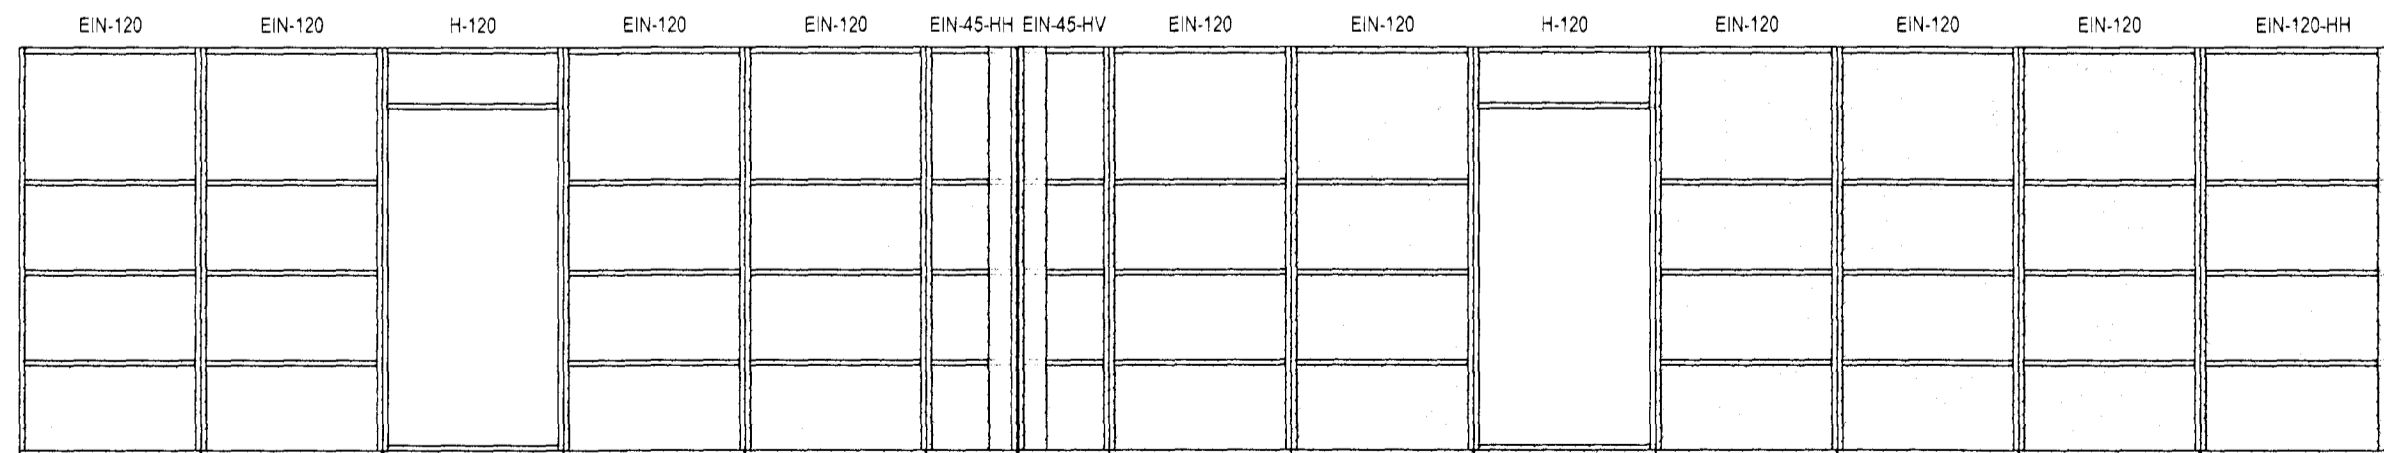

VEGGUR 11

Samþykkt þann  
 09 SEP 2011  
 Byggingarutdráttur / Hafnarfirði  
 F.h. Hrólfur S. Gunnlaugsson

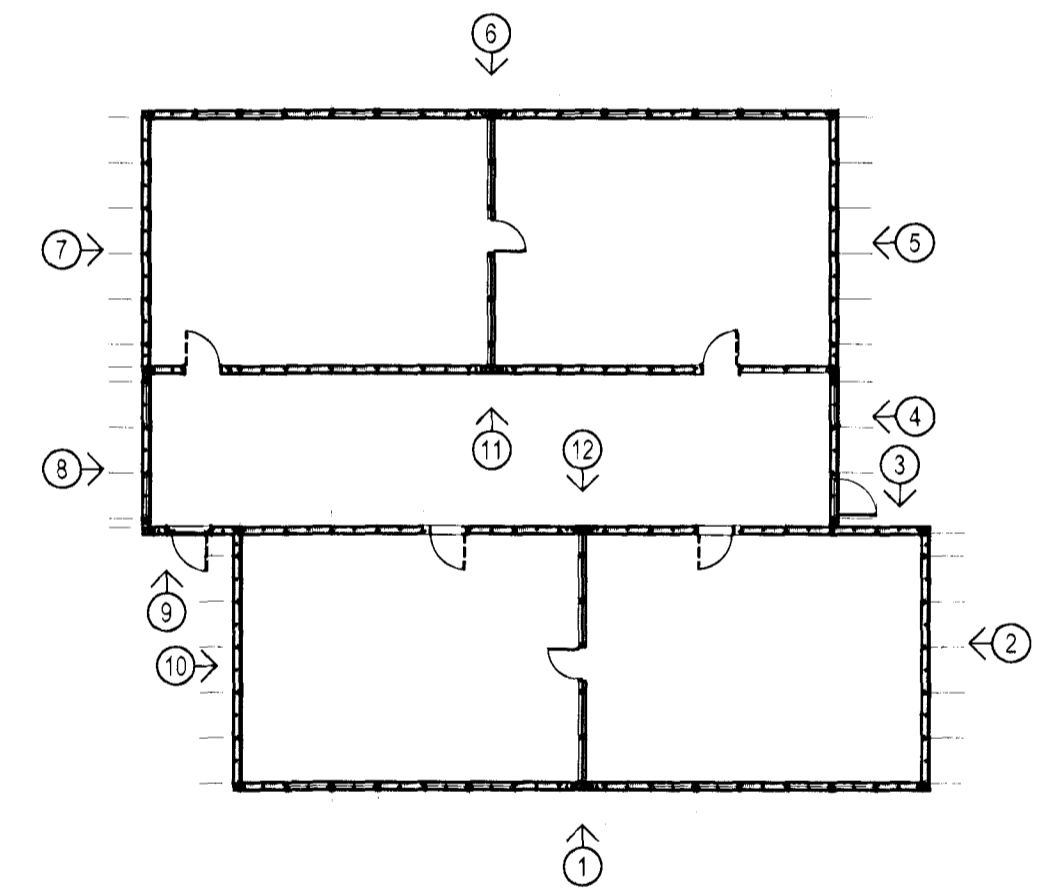

ÚTPRENTAD: 24.8.2011 14:19:26

SÍÐAST VISTAD: 24.8.2011 14:18:47

**SGHUS**  
 VERKFRÆÐISTOFA ARBORGAR ehf.  
 AUSTURVEGI 69 800 SELFOSS  
 Sími 480 4900 FAX 480 4901  
 www.verkarborg.is verkarborg@verkarborg.is

AUSTURVEGI 69 800 SELFOSS  
 Sími 482 3850 FAX 482 3851  
 NETFANG sghus@sghus.is  
 VEFANG www.sghus.is

**HJALLABRAUT 55**

BURÐARPOL MKV: ---

ÁSYND VEGGJA MKV: 1.50

VEGGJAPLAN MKV: 1.200

HANNAÐ: JÓHANN AGÚSTÍSSON TEIKNAD: SMÍÐVIN ARNÁSSON

VERKNUMER: 11030 SKRÁABNAFNI: 211 11030-U1

DAGSETNING: 24.08.2011 SAMBYKKT TEIKNING NUMER: 211

020365-5799