


DEILI F

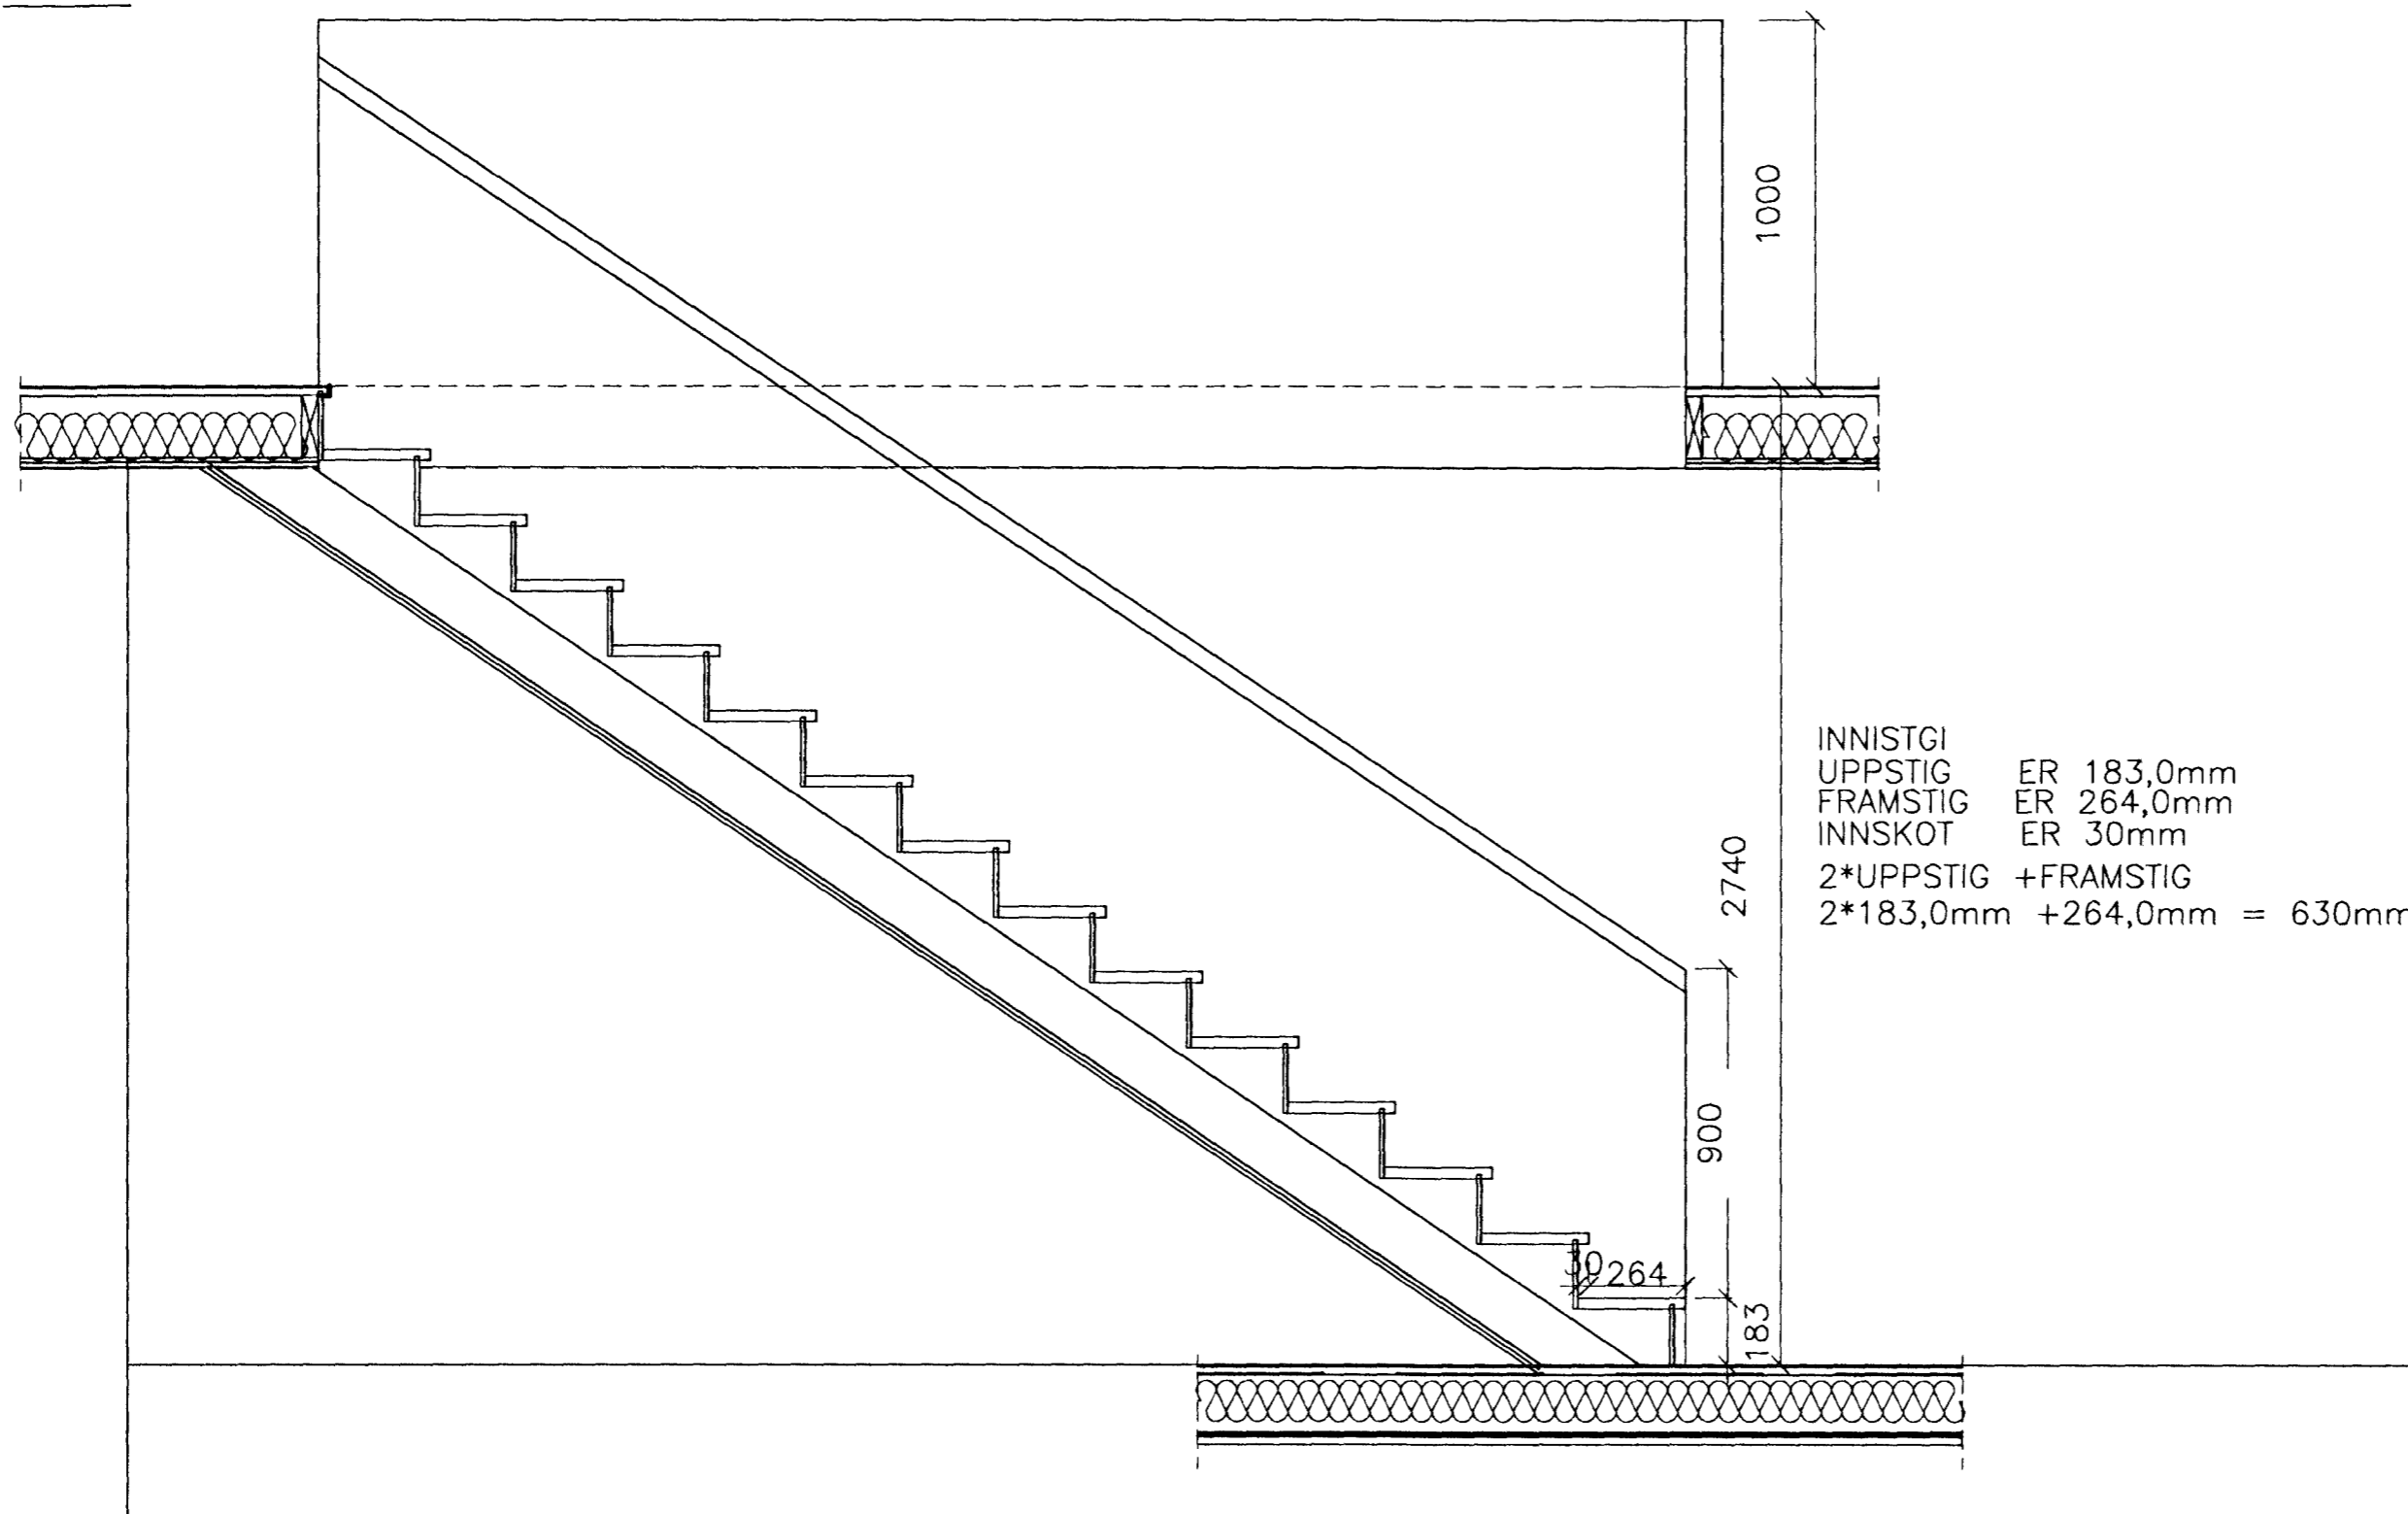

INNISTIGI
 UPPSTIG ER 183,0mm
 FRAMSTIG ER 264,0mm
 INNSKOT ER 30mm
 2*UPPSTIG +FRAMSTIG
 2*183,0mm +264,0mm = 630mm



Samþykkt þann

13 SEP 2011

Byggingaráætlun og Höfnun
F.h. Hörfur S. Gunnlaugsson



AUSTURVEGI 69 800 SELFOSSI
 Sími 482 3850 FAX 482 3851
 NETfang sghus@sghus.is
 VEFfang www.sghus.is

HJALLABRAUT 55

INNISTIGI

Kvarði 1:20

HANNAÐ	TEIKNAD	DAGSETNING	VERKNÚMÉR
Kjartan Sigurðsson tlf. 121066-5809	Kjartan Sigurðsson tlf. 121066-5809	24.08.2011	10030
SKRÁARNAFN KENNISLISTOFA.dwg	SAMÞYKKT		TEIKNING NÚMÉR: A-105