
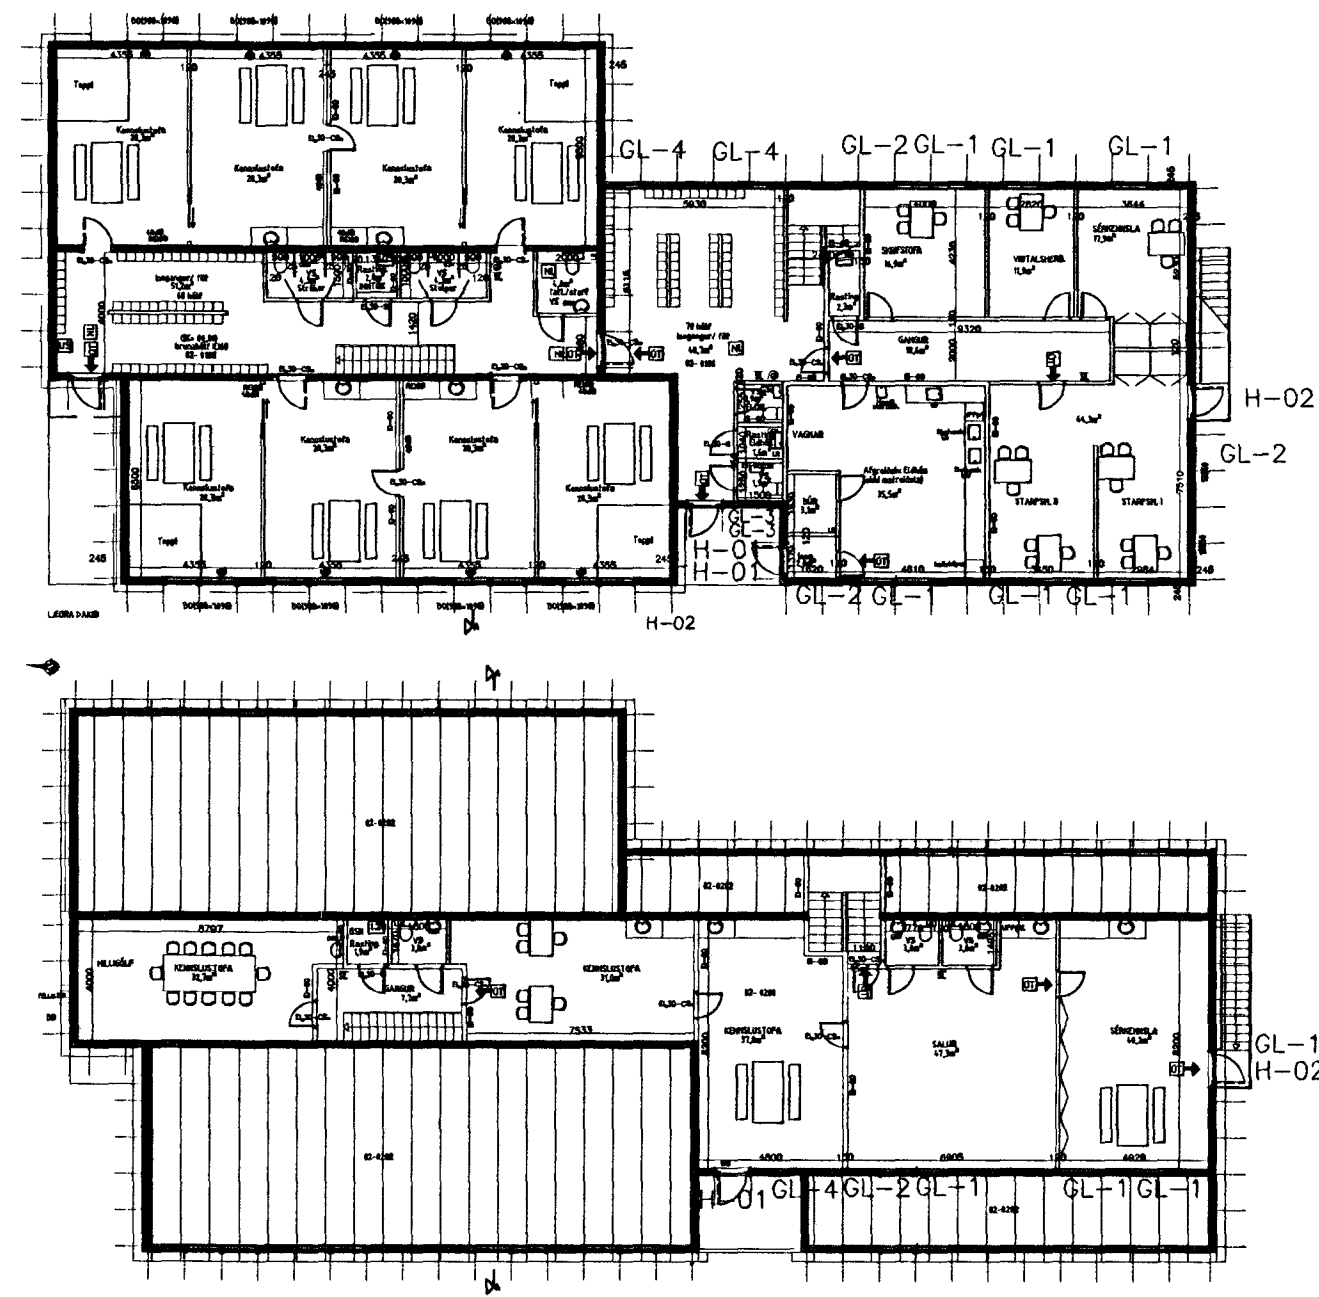
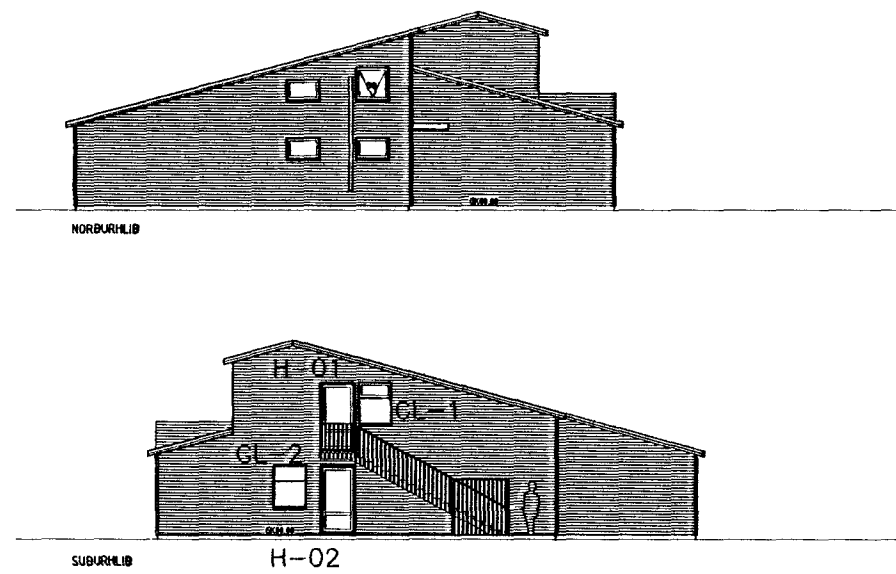
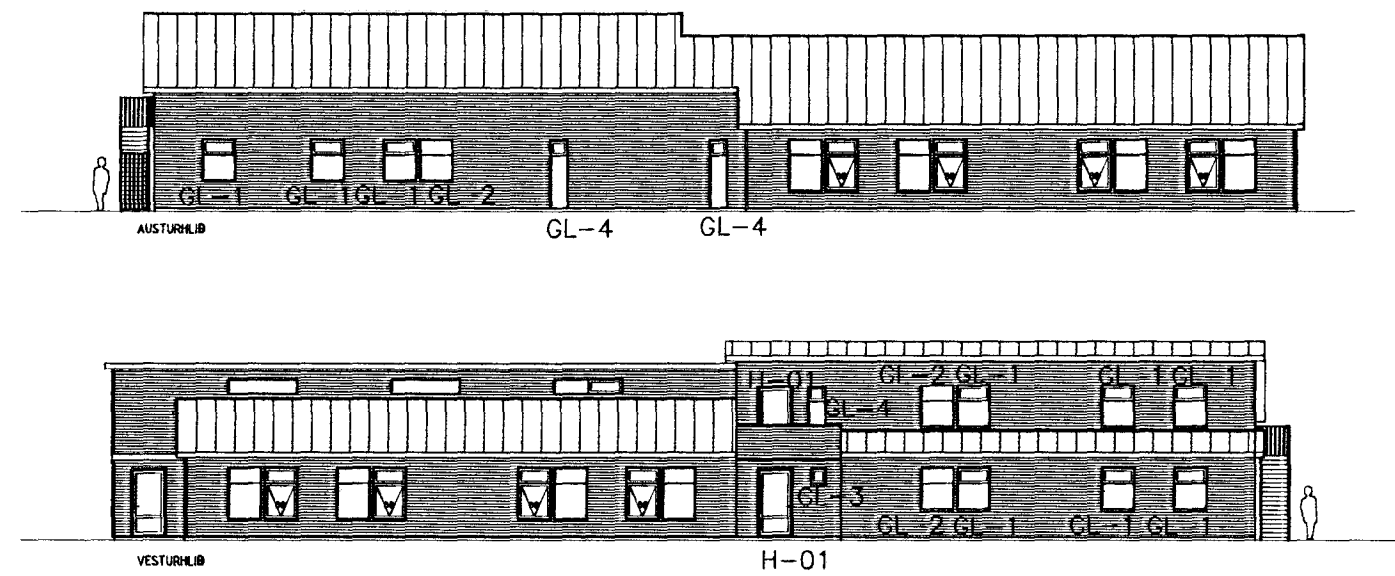
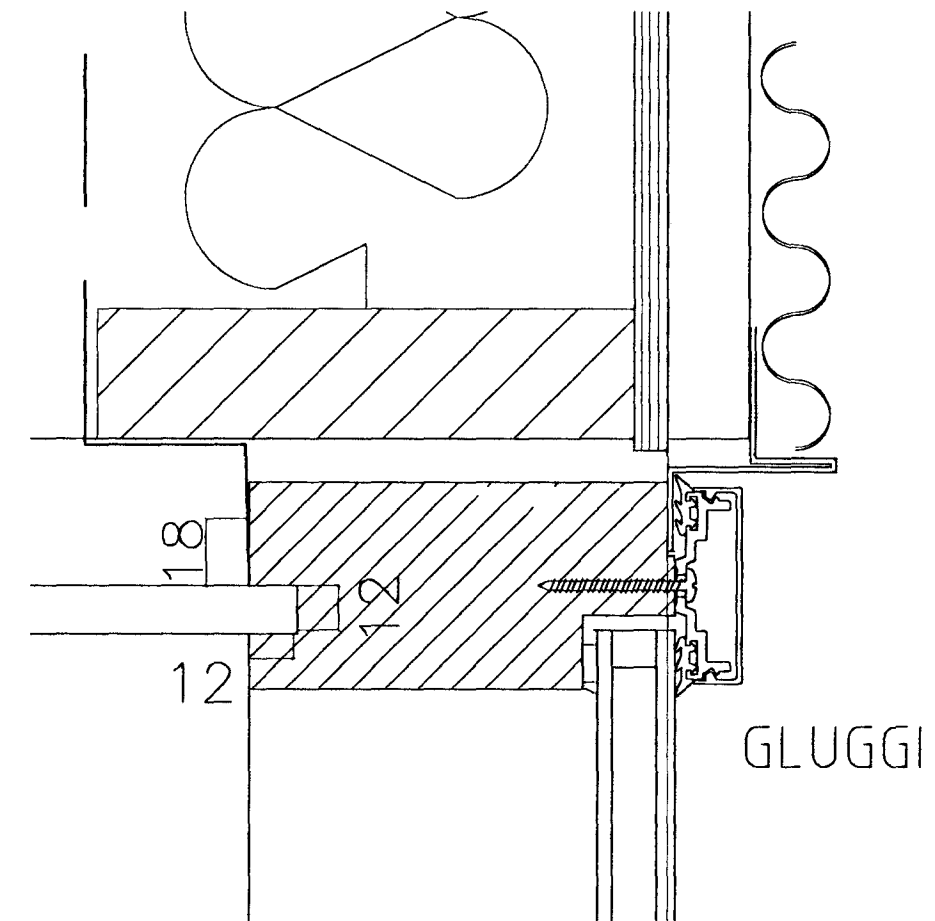
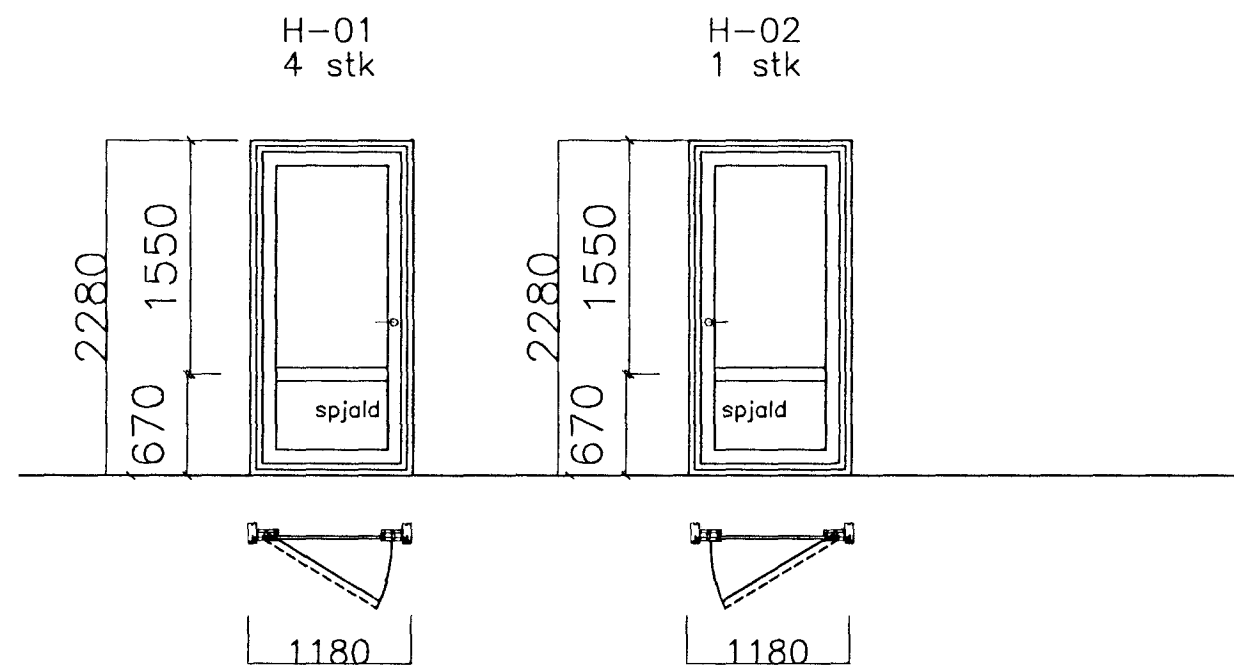


ÁL-TRÉ GLUGGAR OG HURDIR

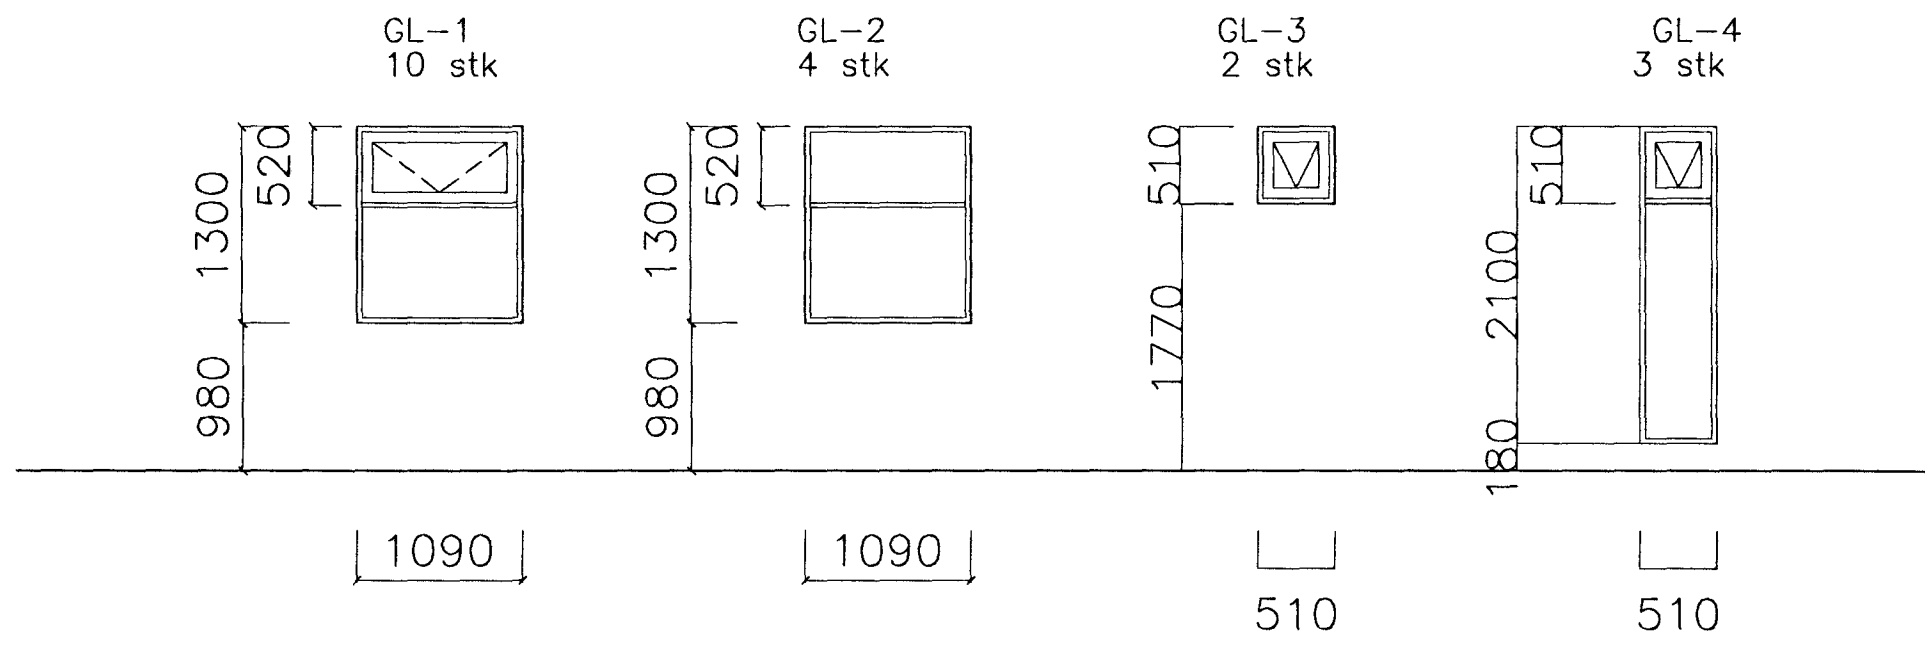

Sampykkt þann  
 30. FEB 2012  
 Byggingarritunni í Hafnarfirði  
 F.h. Hrólfur S. Gunnlaugsson

<b>SGHÚS</b>		AUSTURVEGI 69 800 SELFOSSÍ SÍM 482 3804 FAX 482 3851 NETIÞANG sghus@sghus.is VEFFANG www.sghus.is	
Hjallabraut 55 Hafnarf.			Kvarði 1:50
HANNAÐ:	TEKNAÐ:	DAGSETNING:	VERKNÚMÉR:
Kjartan Sigurðsson kt. 121066-3809	Kjartan Sigurðsson kt. 121066-3809	30.02.2012	11045
SKRÁARNAFN KENNSLUSTOFA.dwg	SAMPYKKT		TEKNING NÚMÉR: A-104