


Samþykkt þann
 2. FEB 2012
 Byggingarrituinn í Hafnarf. Á
 P. Hrólfur S. Gunnlaússon

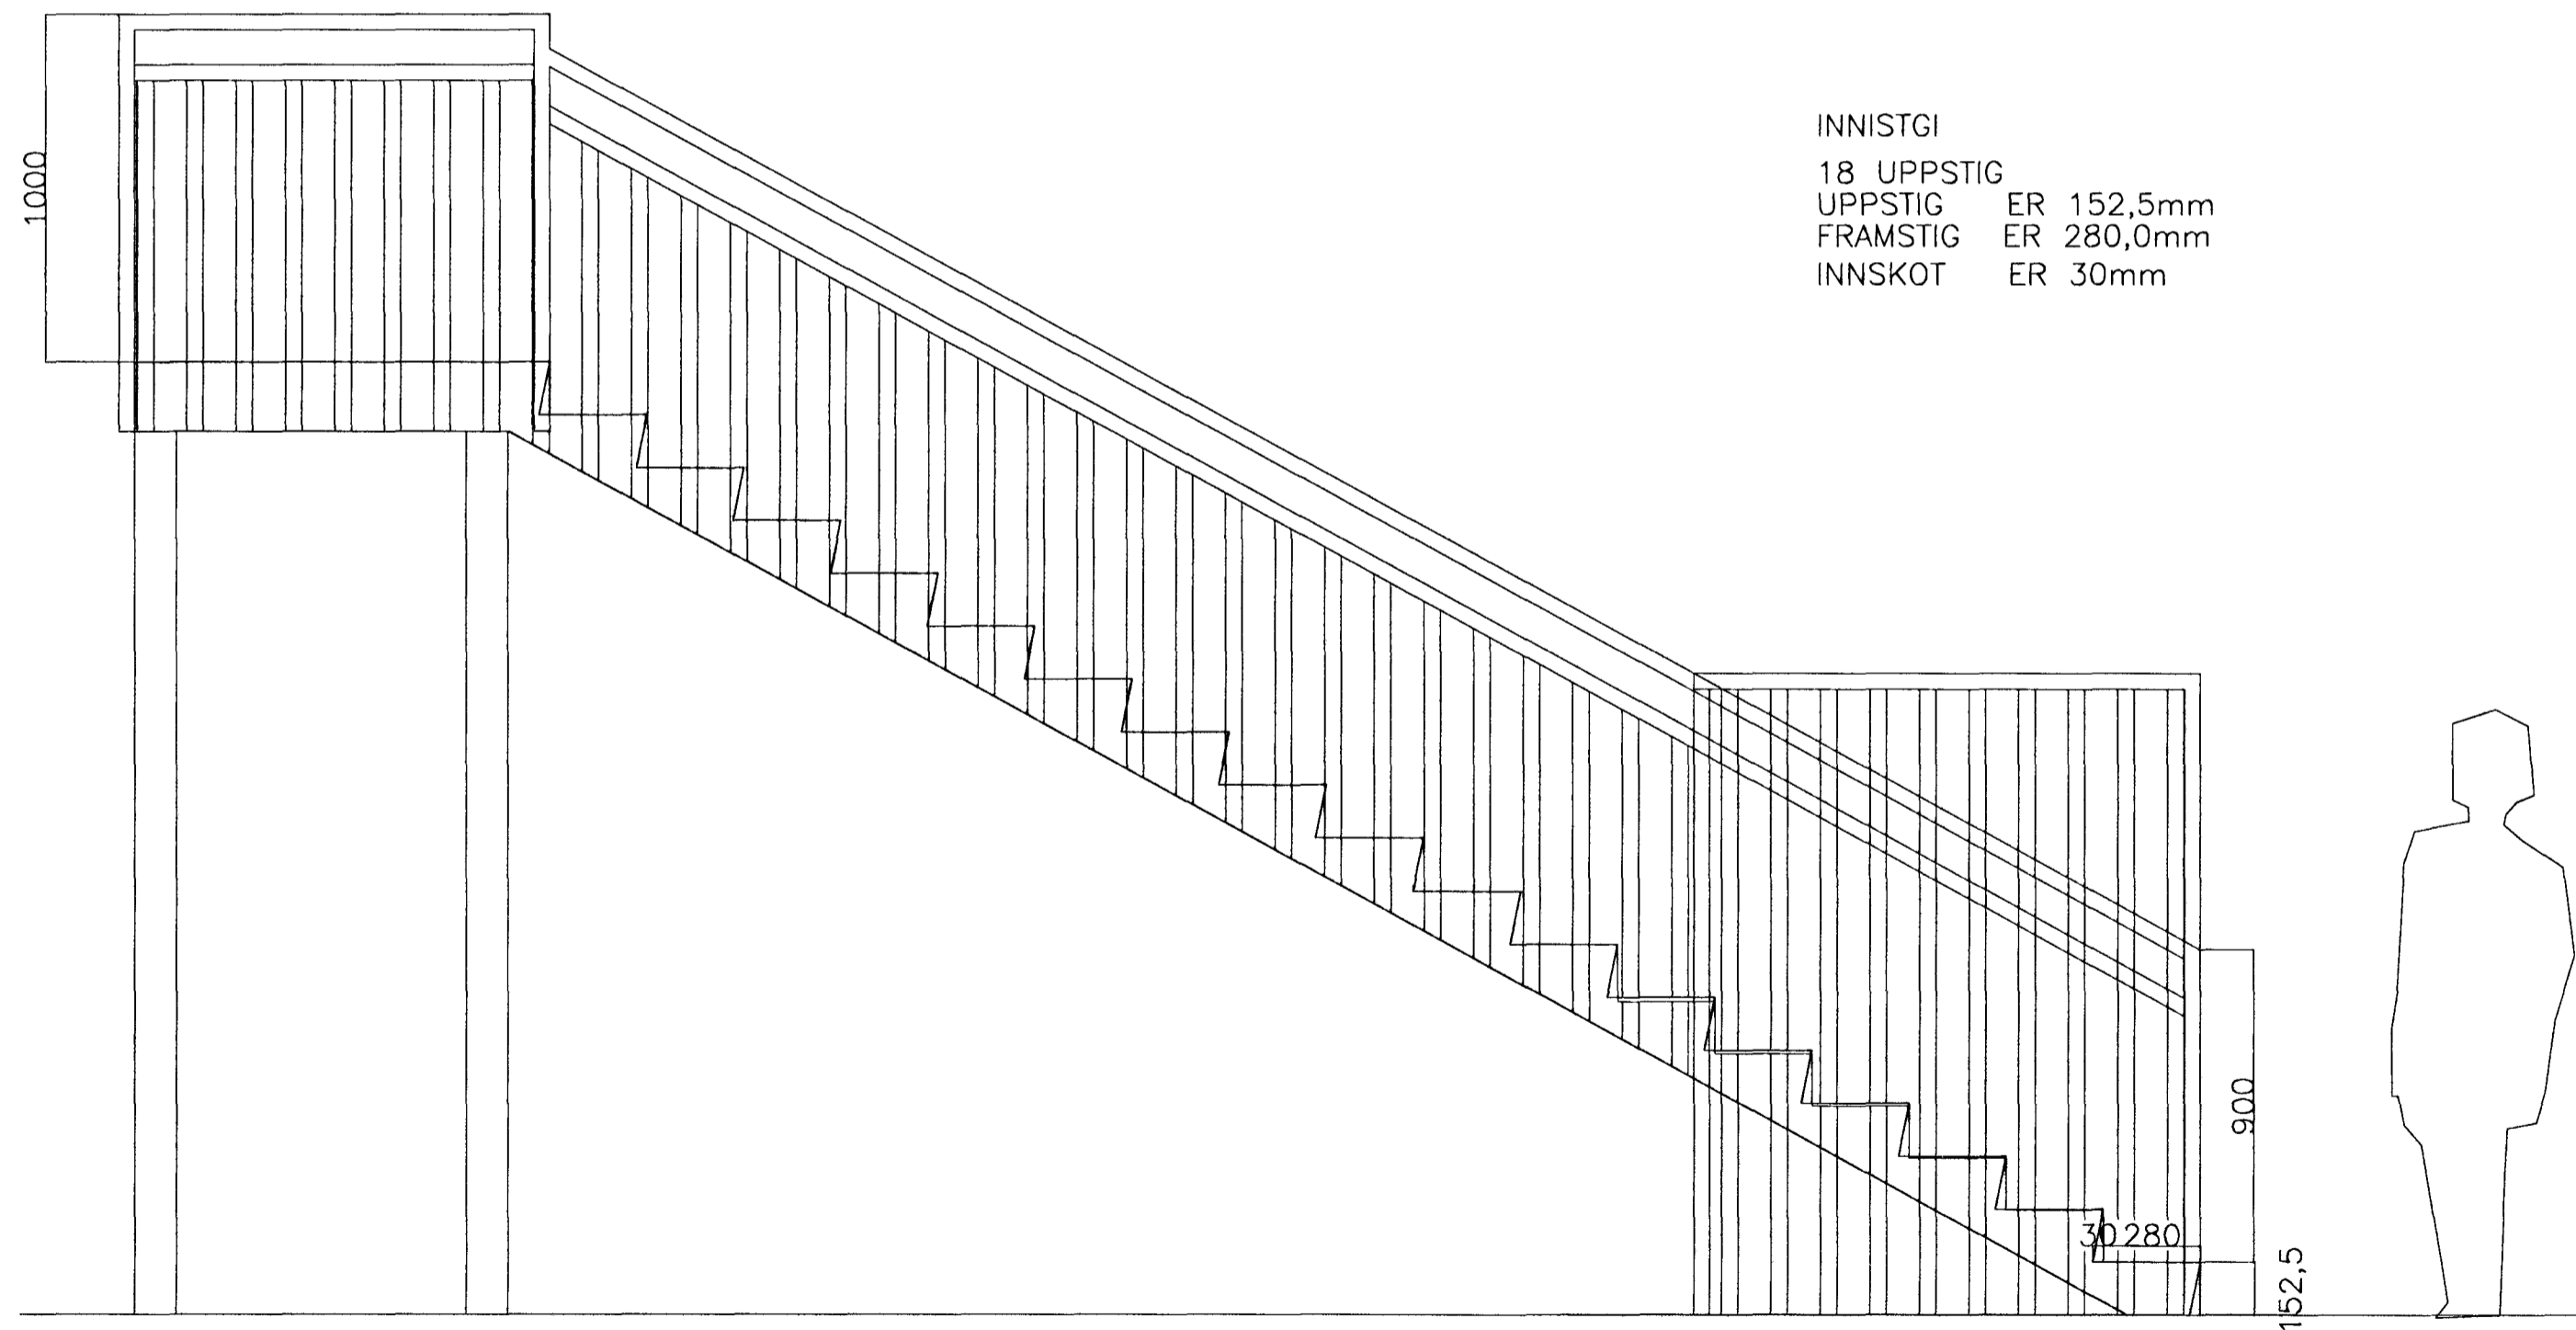

INNISTGI
 18 UPPSTIG
 UPPSTIG ER 152,5mm
 FRAMSTIG ER 280,0mm
 INNSKOT ER 30mm

SGHÚS AUSTURVEG 69 800 SELFOSS
 Sími 482 3854 FAX 482 3851
 Netfang: sghus@sghus.is
 Veffang: www.sghus.is

Hjallabraut 55 Hafnarf.

Útistigi Kvarði 1:20

HANNAÐ:	TEIKNAD	DAGSETNING	VERKNÚMÉR
Kjartan Sigurðsson tél. 121066-5809	Kjartan Sigurðsson tél. 121066-5809	30.02.2012	11045
SKRÁARNAFN KENNISLUSTOFA.dwg	SAMÞYKKT <i>[Signature]</i>		TEIKNING NÚMÉR: A-107