



SP1 **KRAFTSPERRA 15-430.5**
MKV. 1:20

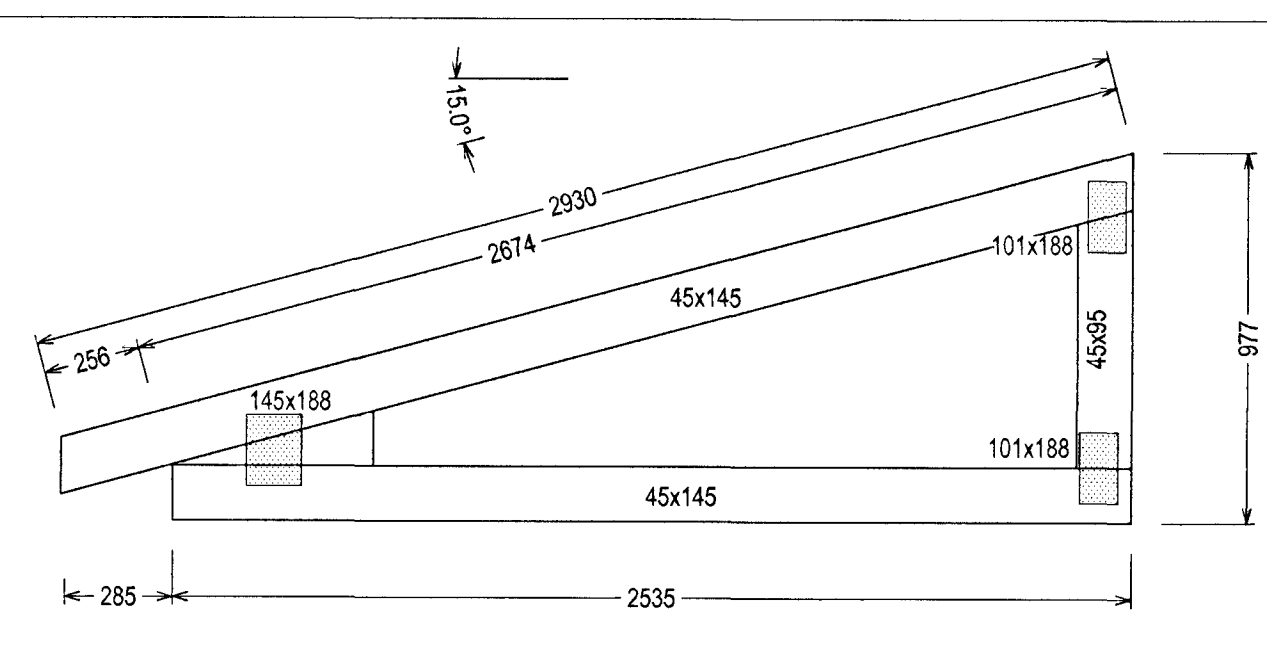


SP2 **SPERRUKJÁLKI 15-253.5**
MKV. 1:20

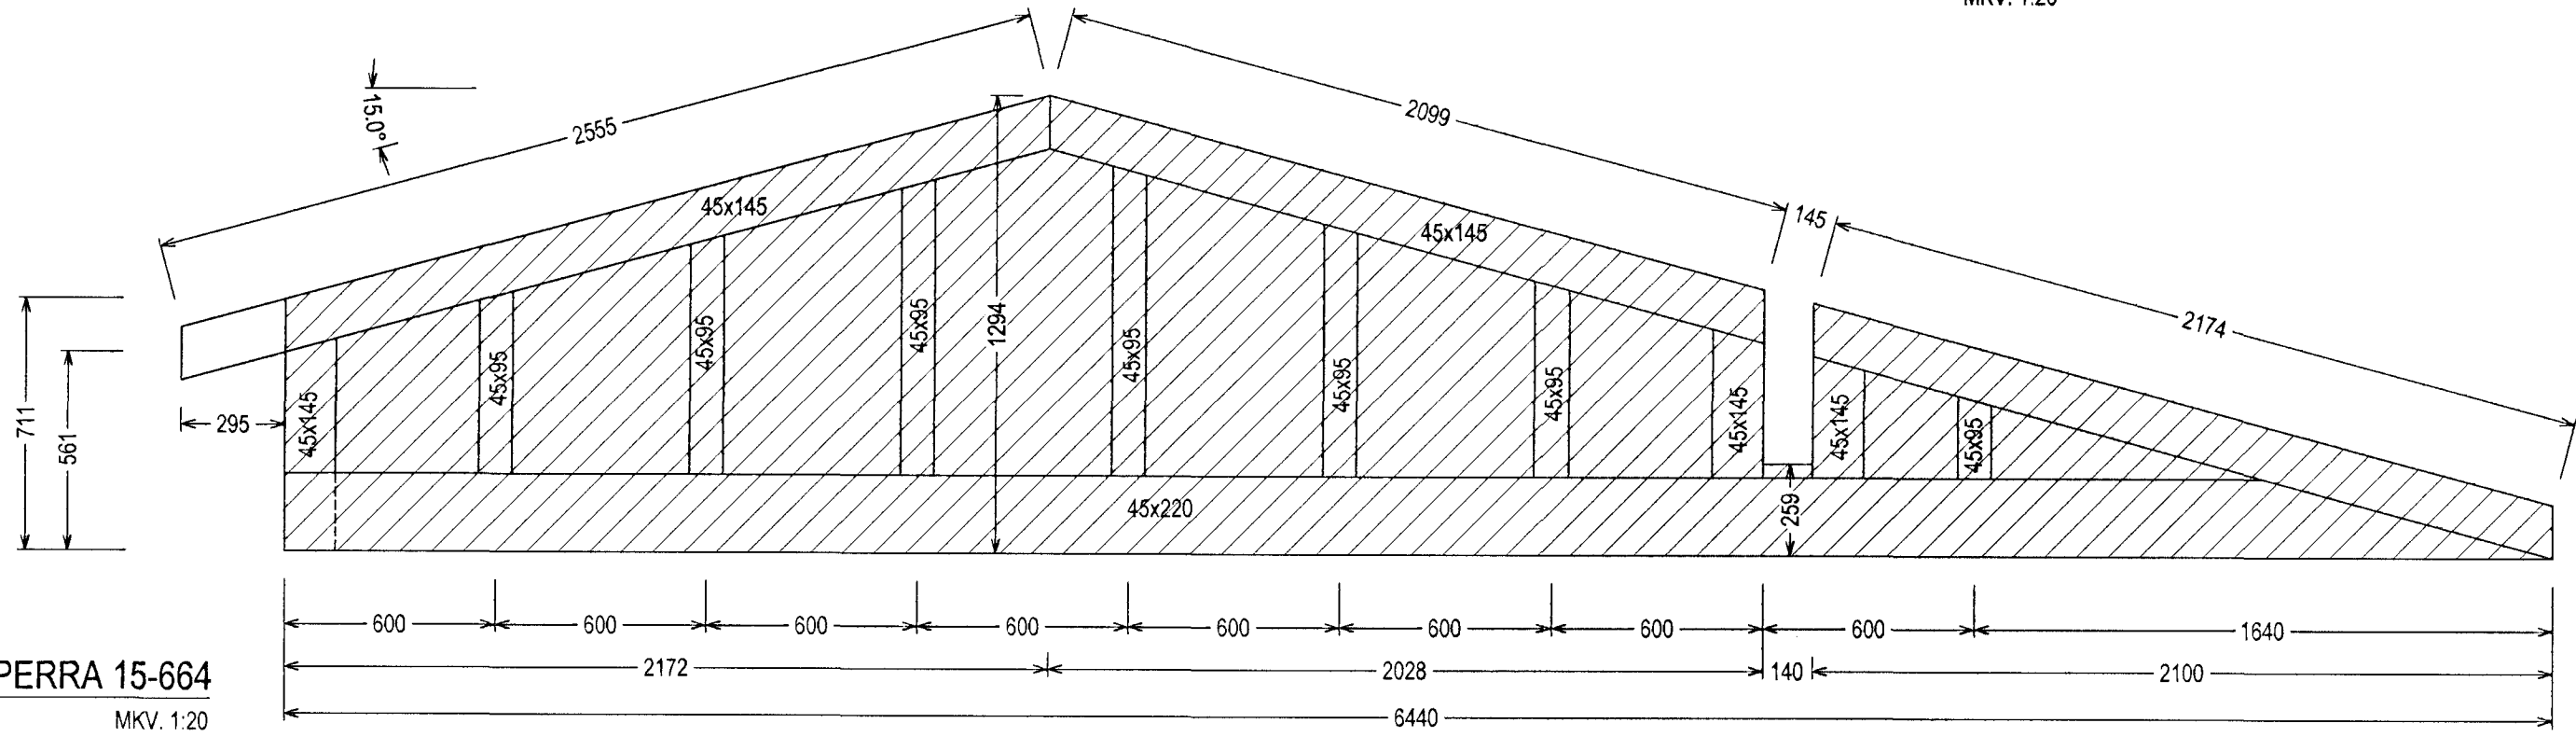


KS **KROSSVIÐARSPERRA 15-664**
MKV. 1:20

Samþykkt þann
21 FEB 2012
Þýðingarmanninn / Hafnarfirði
E.h. Húsfur S. Gunnarsson

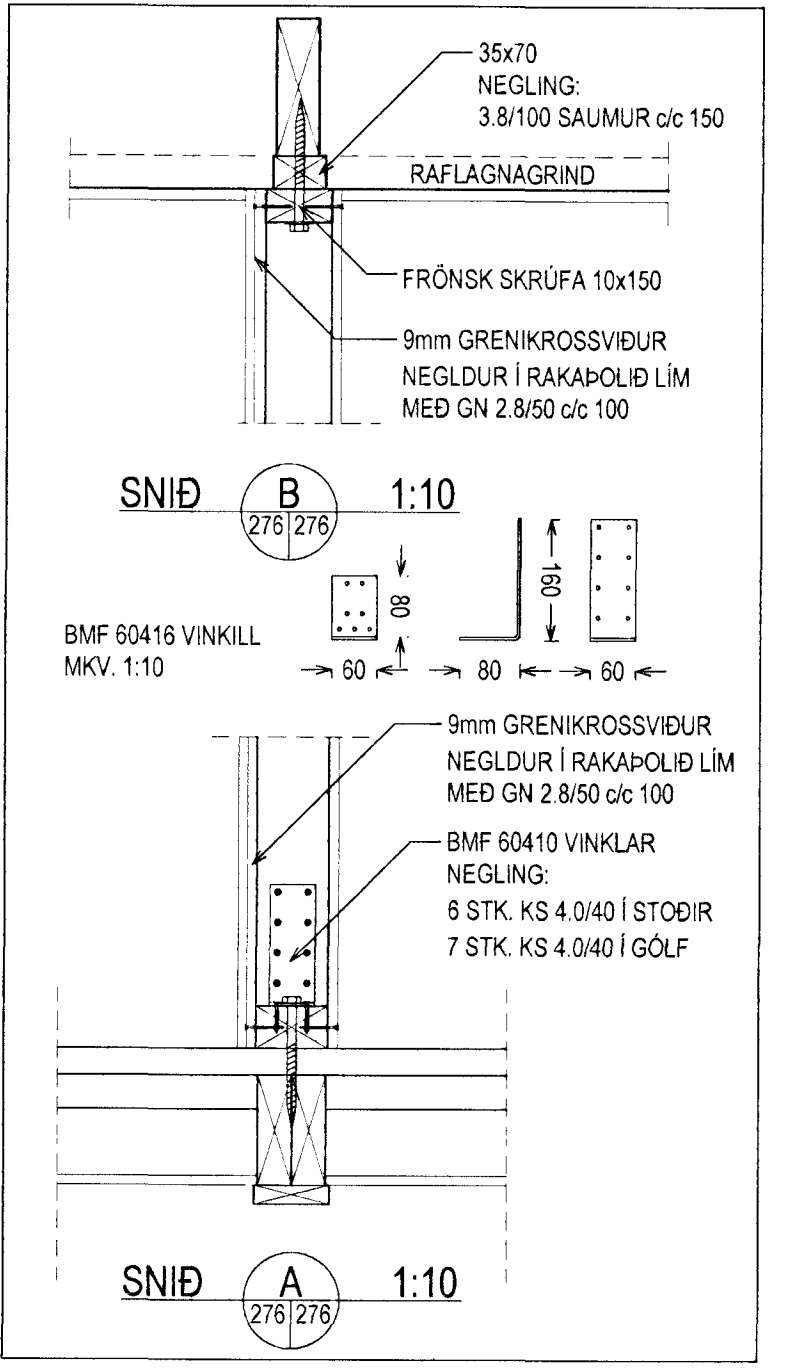


ÚTGÁFUFERLI


ÚTGÁFA NR.	ÚTGEFID DAGS.	ÚTGEFID AF	SKÝRINGAR
U1	24.01.2012	BÁ	FRUMÚTGÁFA

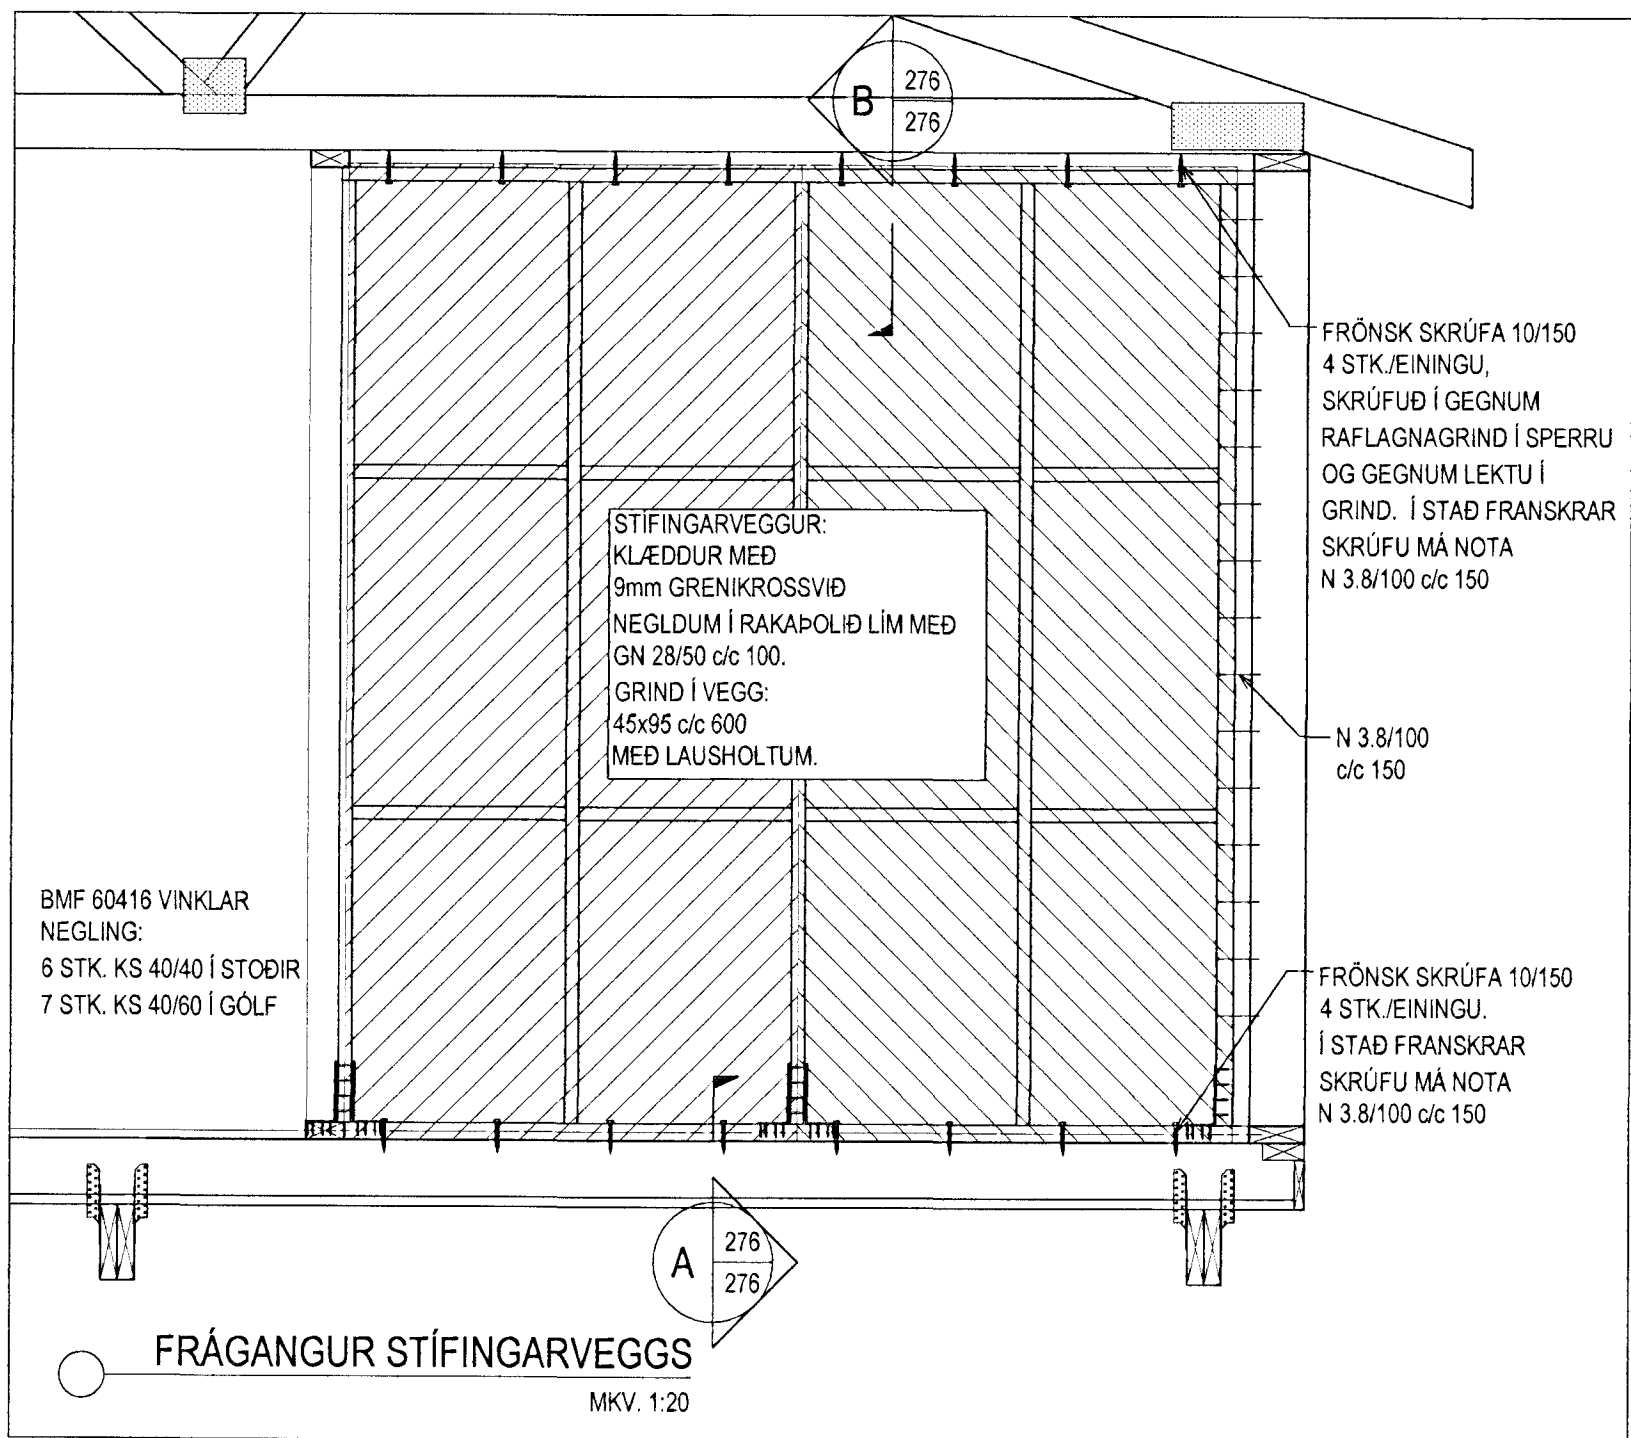

A **FRÁGANGUR STÍFINGARVEGG**
MKV. 1:20

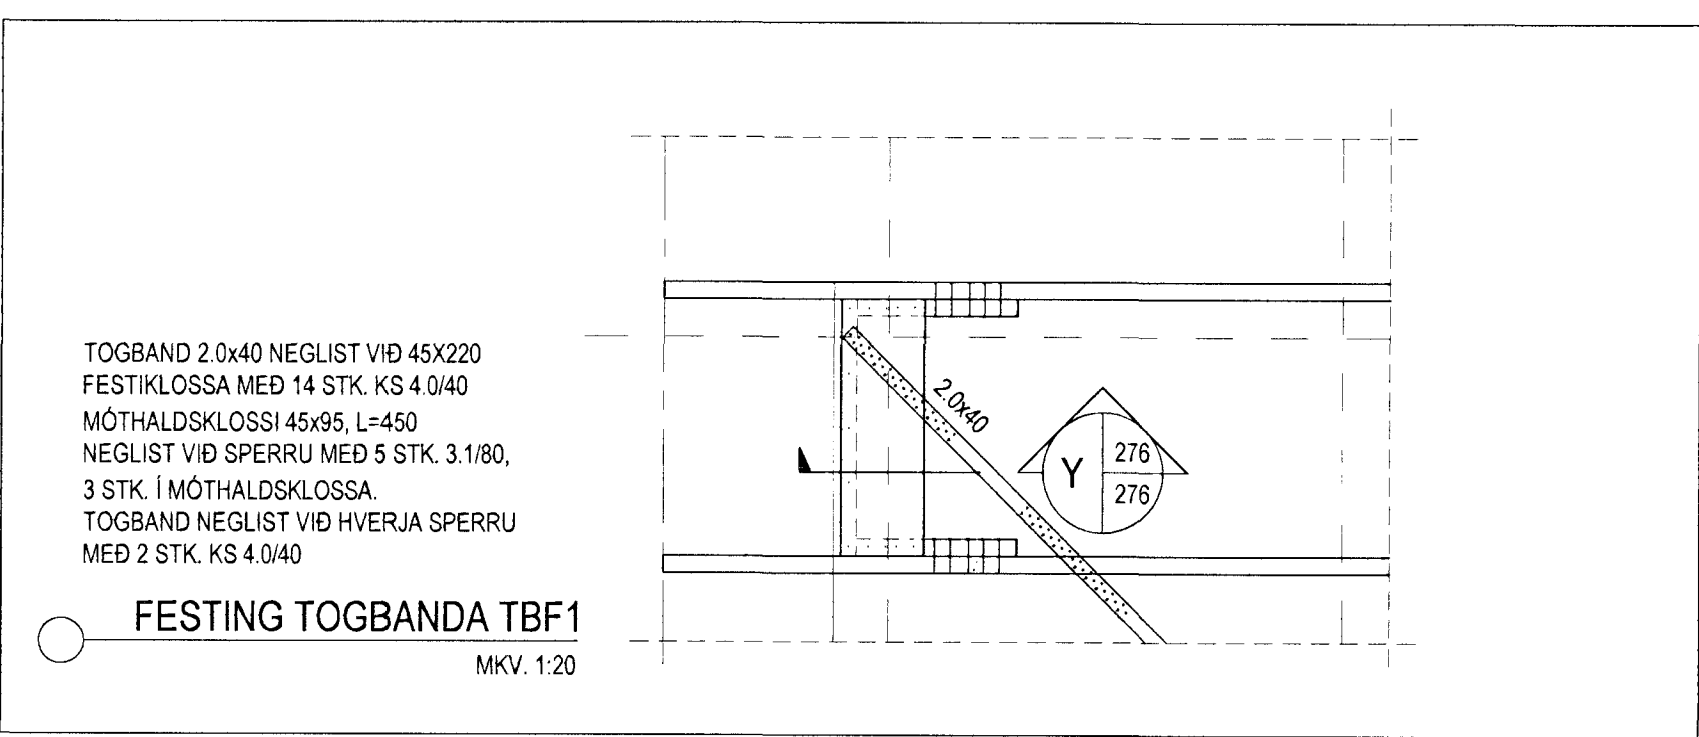

Y **FESTING TOGBANDA TBF1**
MKV. 1:20

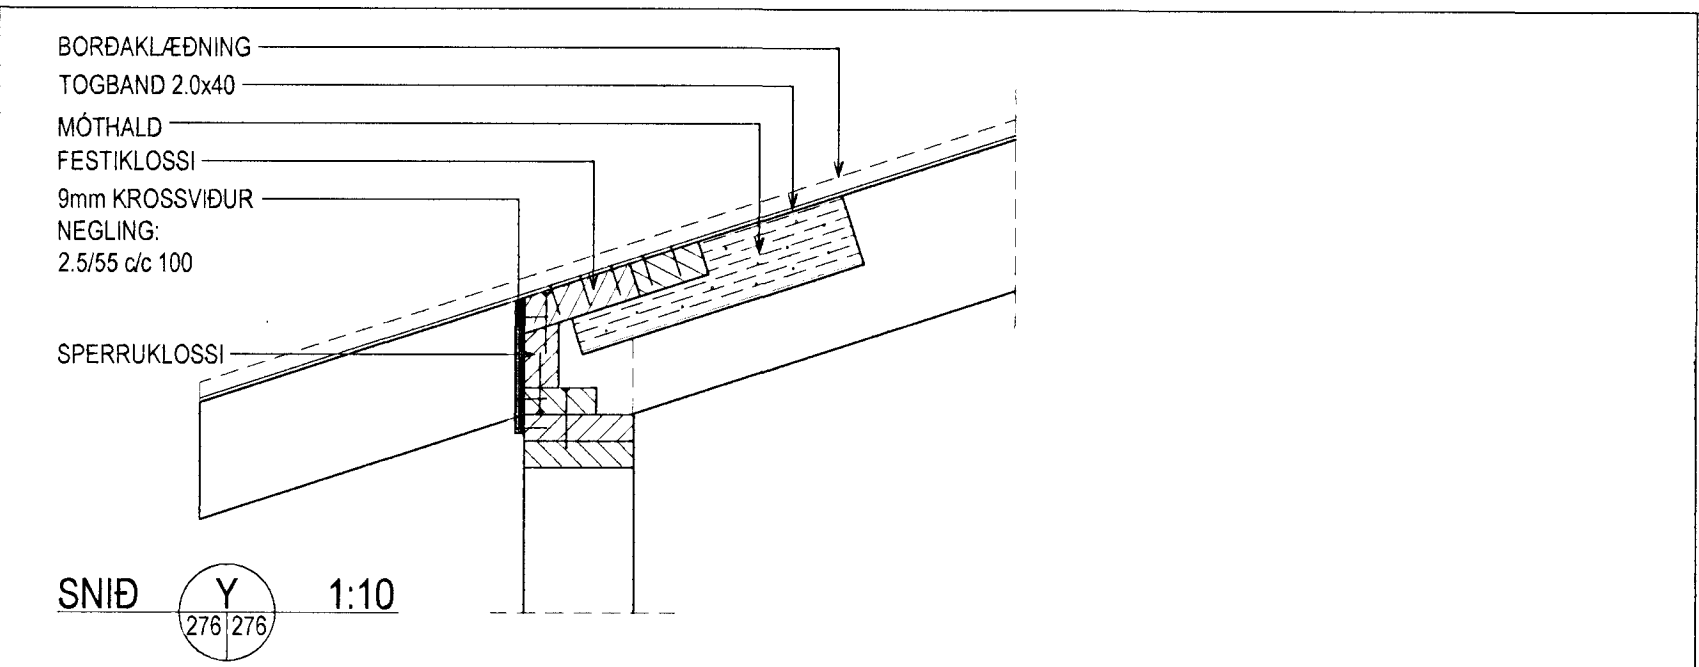

Y **SNÍÐ Y 1:10**

VERKFRÆÐISSTOFA ÁRÞORÞAR ehf.
AUSTURVEGI 69 800 SELFOSSI
SÍMI 480 4800 FAX 480 4801
www.verkarborg.is verkarborg@verkarborg.is

SGHUS
AUSTURVEGI 69 800 SELFOSSI
SÍMI 482 3850 FAX 482 3851
NETFANG sghus@sghus.is
VEFFANG www.sghus.is

HJALLABRAUT 55 2.ÁFANGI

BURÐARVIRKI	MKV. ---
SPERRUR/TBF1	MKV. 1:20/1:20
UPPBYGGING STÍFINGARVEGGJAR	MKV. 1:20/1:10
HANNAÐ: JÓHANN AGÚSTSSON	TEIKNAD: BALDVIN ÁRNASON
VERKNÚMÉR: 11045	SKRAARNAFN: 276-U1 SPERRUR/STIFING_TBF1
DAGSETNING: 24.01.2012	TEIKNING NÚMÉR: 276-U1

0203655799

ÚTPRENTAD: 27.1.2012 13:24:41
SÍÐAST VISTAD: 27.1.2012 13:16:04