



Samþykkt á fundi bygginga-
nefndar p. 2 / 3 1989

BYGGINGAFULLTRÚINN
Í HAFNARFIRÐI

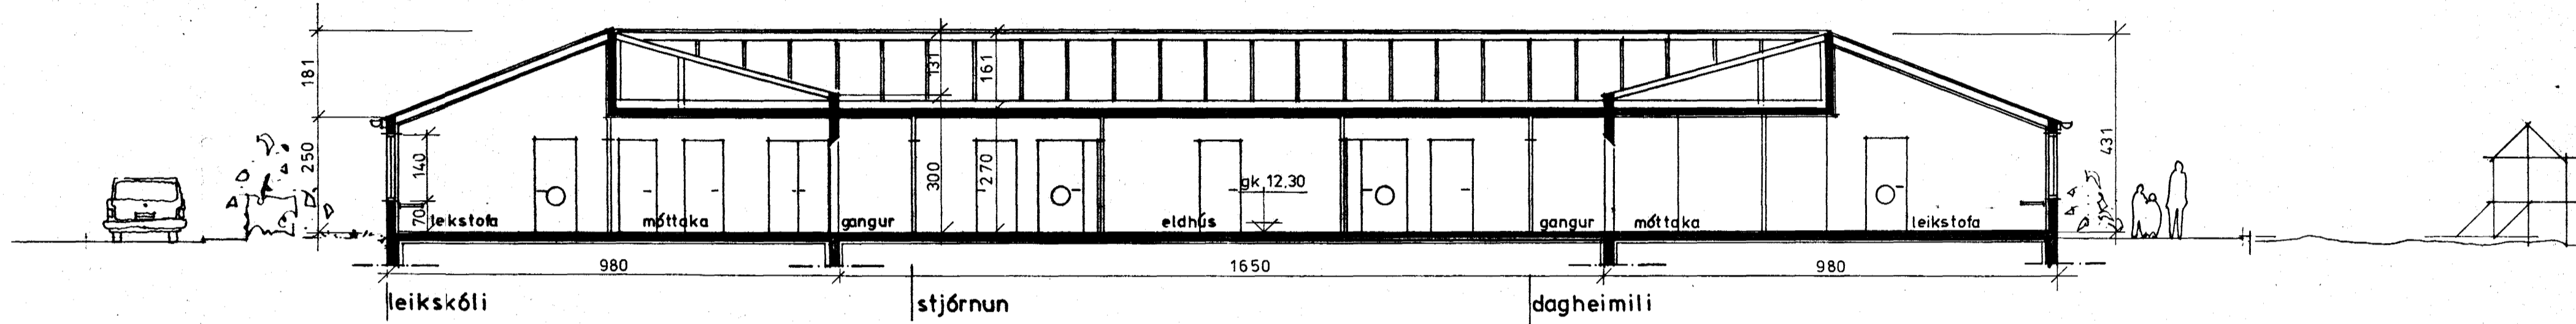

SNEIÐING a-a
mkv. 1:100

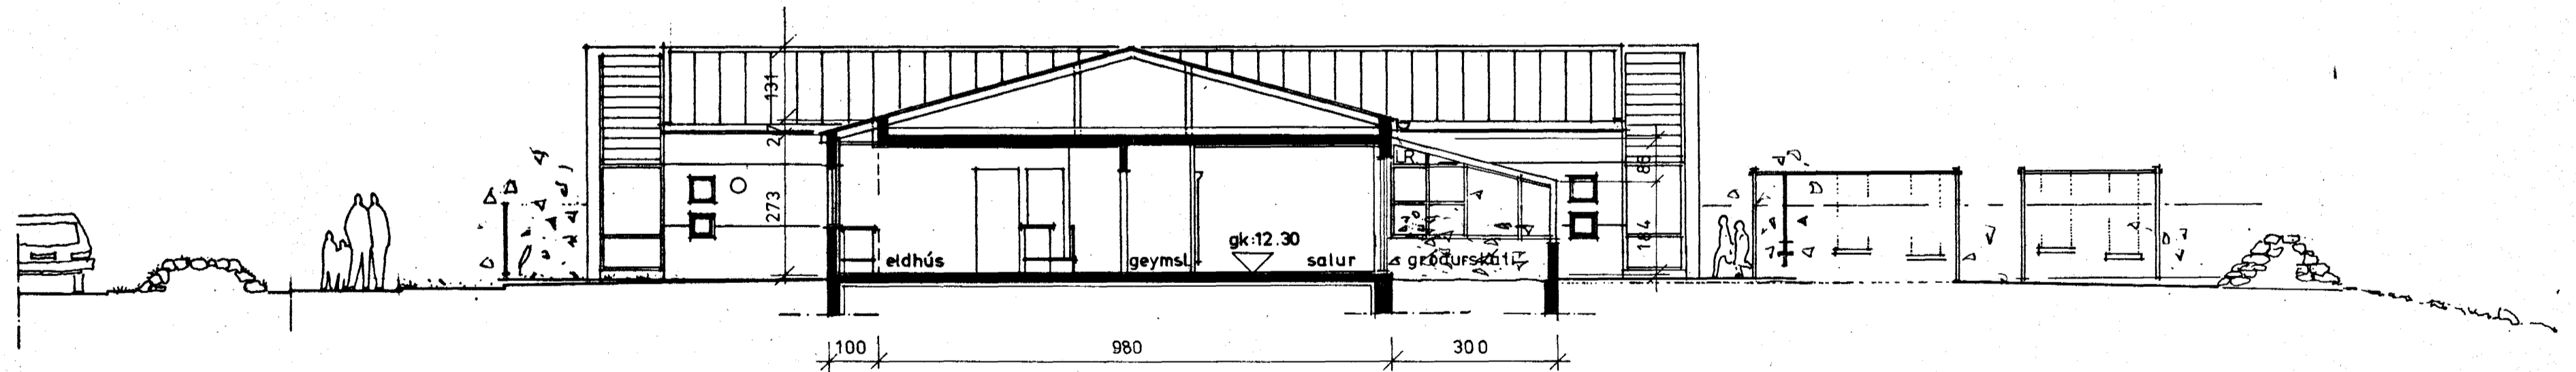

SNEIÐING b-b
mkv. 1:100

DAGVISTUNARHEIMILI
HJALLA BRAUT/ HAFNARFIRÐI

Dags. FEB. 1989
Mkv. 1:100
Breytingar MARS '89

Tekn.nr.
05

OPNANL. FÖGUM BR.
20.3.189

Arkitektar sf

Laufásvegi 19
101 Reykjavík
Símar (91) 11010 - 19580

Arni Friðriksson arkitekt FAI
Páll Gunnlaugsson arkitekt FAI
Valdimar Harðarson arkitekt FAI