

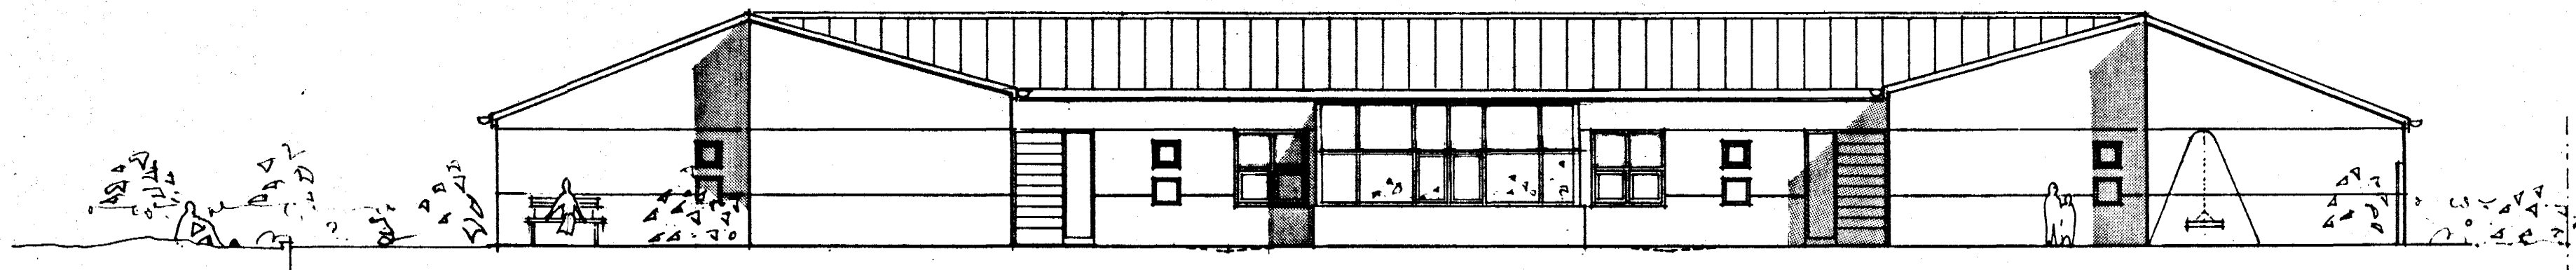


Samþykkt á fundi bygginga-
nefndar þ. 2/3 1989

BYGGINGAFULLTRÚINN
HAFNARFIRÐI

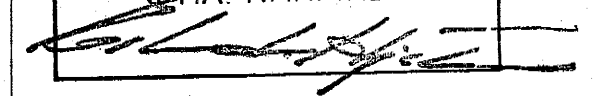

AUSTURHLIÐ (að leiksvæði)
mkv. 1:100

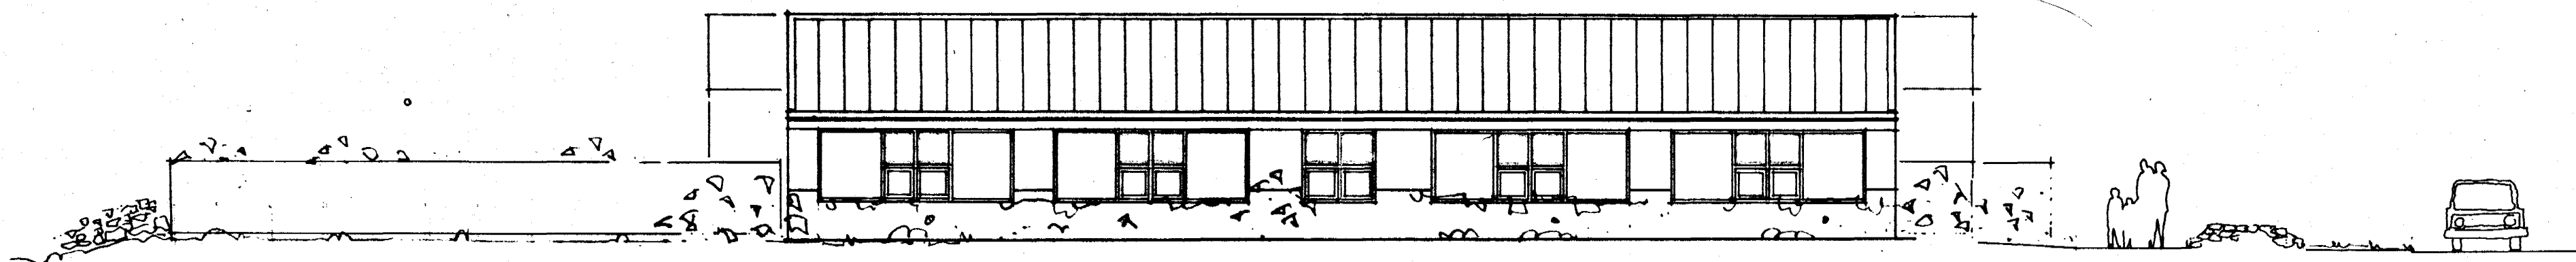

NORÐURHLIÐ
mkv. 1:100

DAGVISTUNARHEIMILI
HJALLA BRAUT/HAFNARFIRÐI

Dags. FEB. 1989 Teikn.nr.

Mkv. 1:100 04

Breytingar MARS '80

OPNALEG FÖG FÆRÐ 15.3.'89

Arkitektar sf

Laufásvegi 19
101 Reykjavík
Símar (91) 11010 - 19580

Arni Friðriksson arkitekt FAI
Páll Gunnlaugsson arkitekt FAI
Valdimar Harbarson arkitekt FAI

