




Samþykkt þann


02 SEPT. 2002

Byggingafultrúinn í Hafnarfirði
F.h. Kristján Þórarinnsson


K.P.

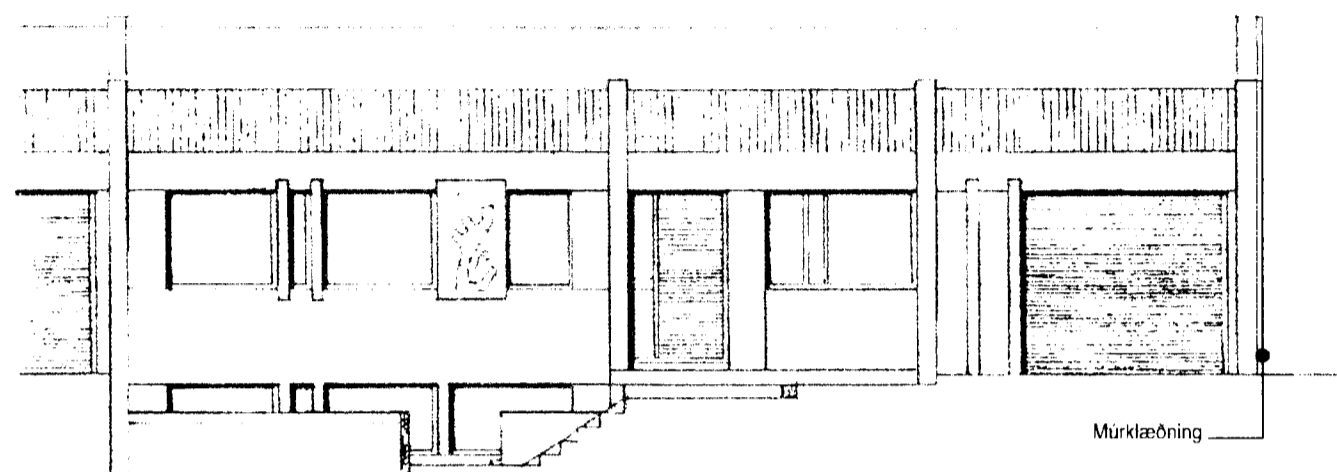


Norðaustur

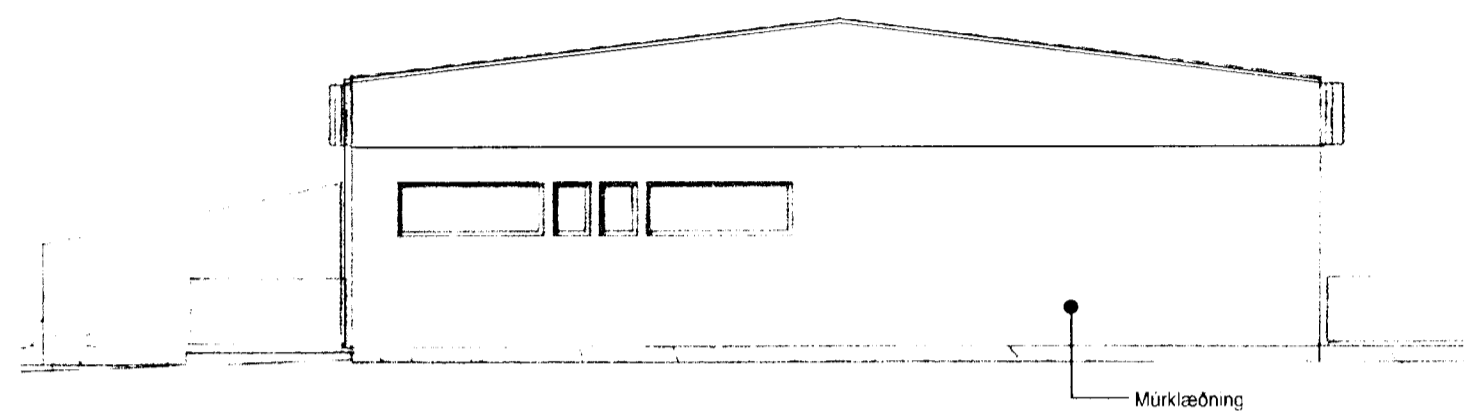

Norðvestur

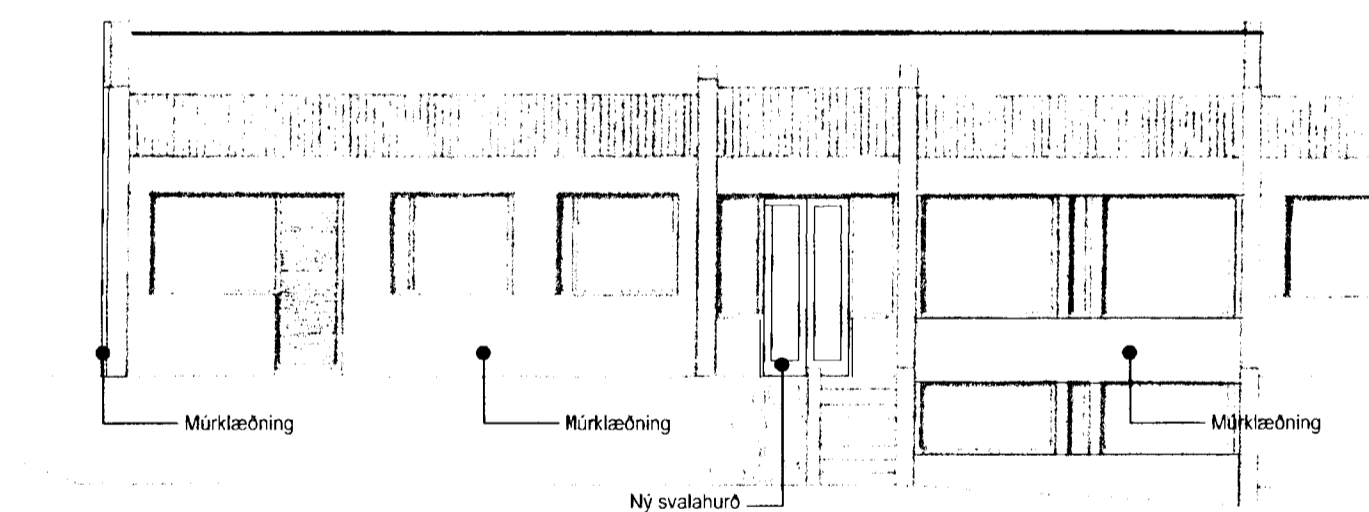

Suðvestur

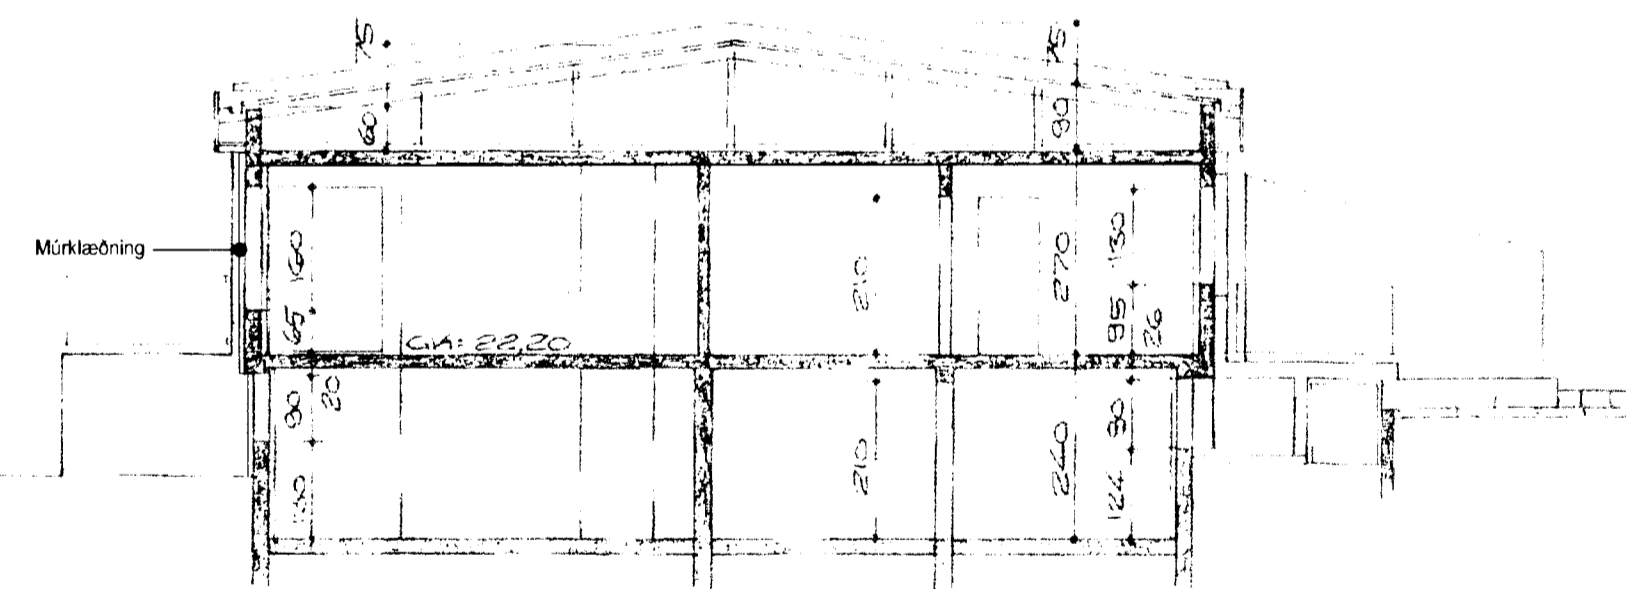

Sneiðing A-A

002
Hjallabraut 64

Útlit/ snið

Handwritten signature: Hanni S. Sæsson

hanna?/teikn: FF / SA
dags: 02.08.2002

mkv: 1/100
verknr.: 0213

FRIBRIK FRIBRIKSSON ARCHITECT F.Á. 21256-4519. FF.ÁR@SLANDIAS
KLAPPASTÍG 10, 101 REYKJAVÍK, Sími 5511060. FAX 5511060

TEIKNISTOFAN THAK