




Samþykkt þann  
 02 SEPT. 2002  
 Byggingafulltrúinn í Hafnarfirði  
 F.h. Kristján Þórarinnsson

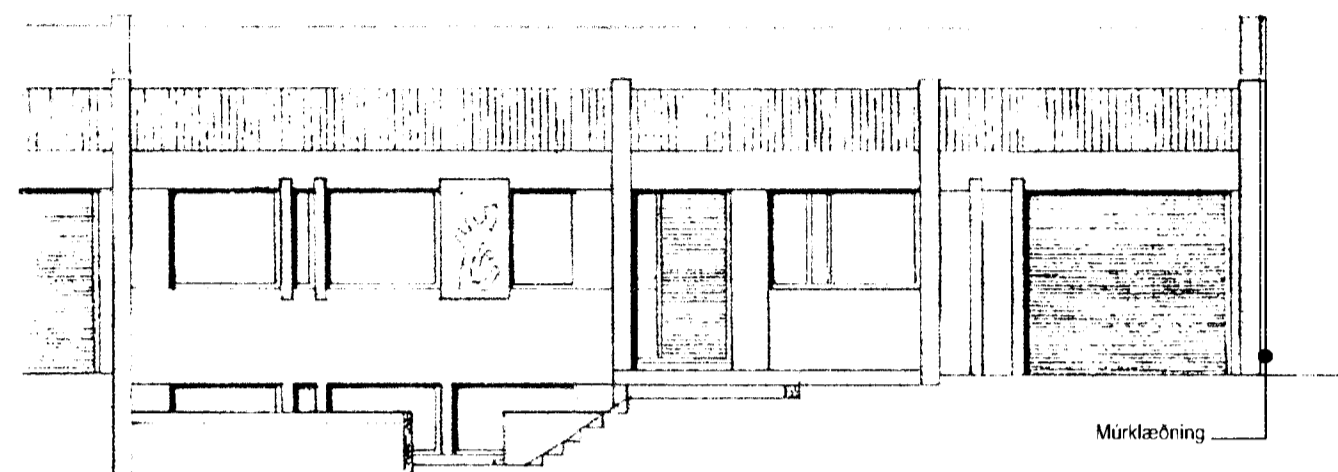


Norðaustur

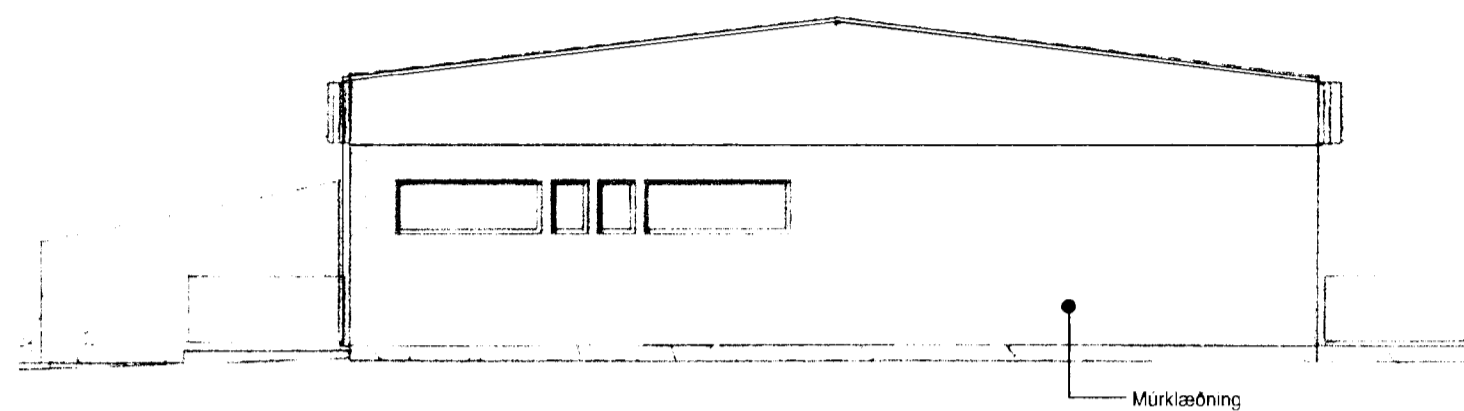

Norðvestur

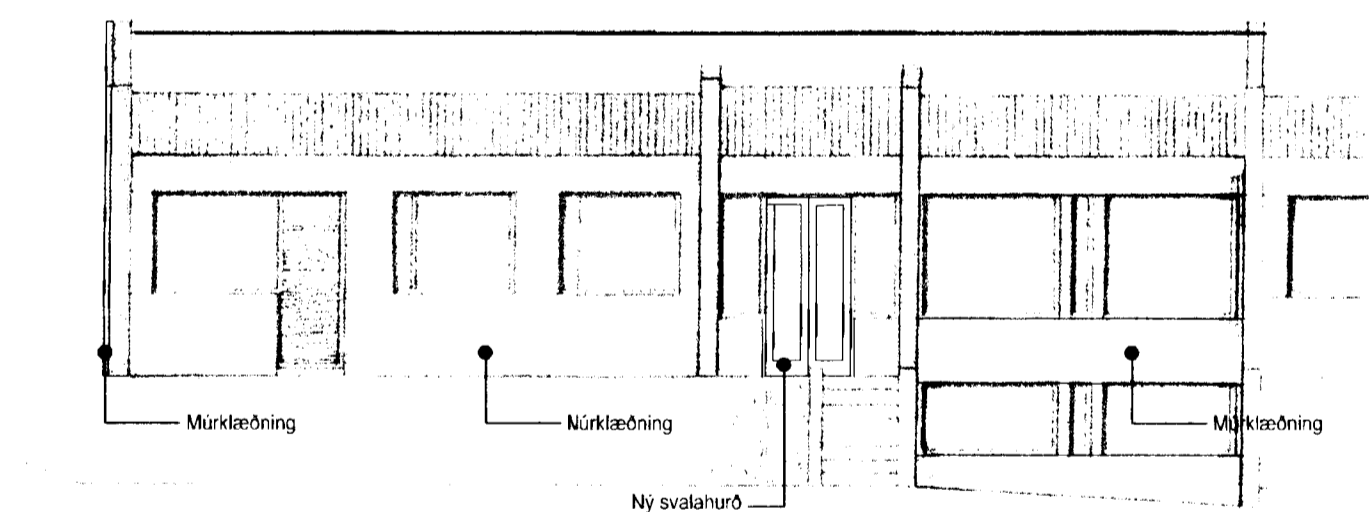

Suðvestur

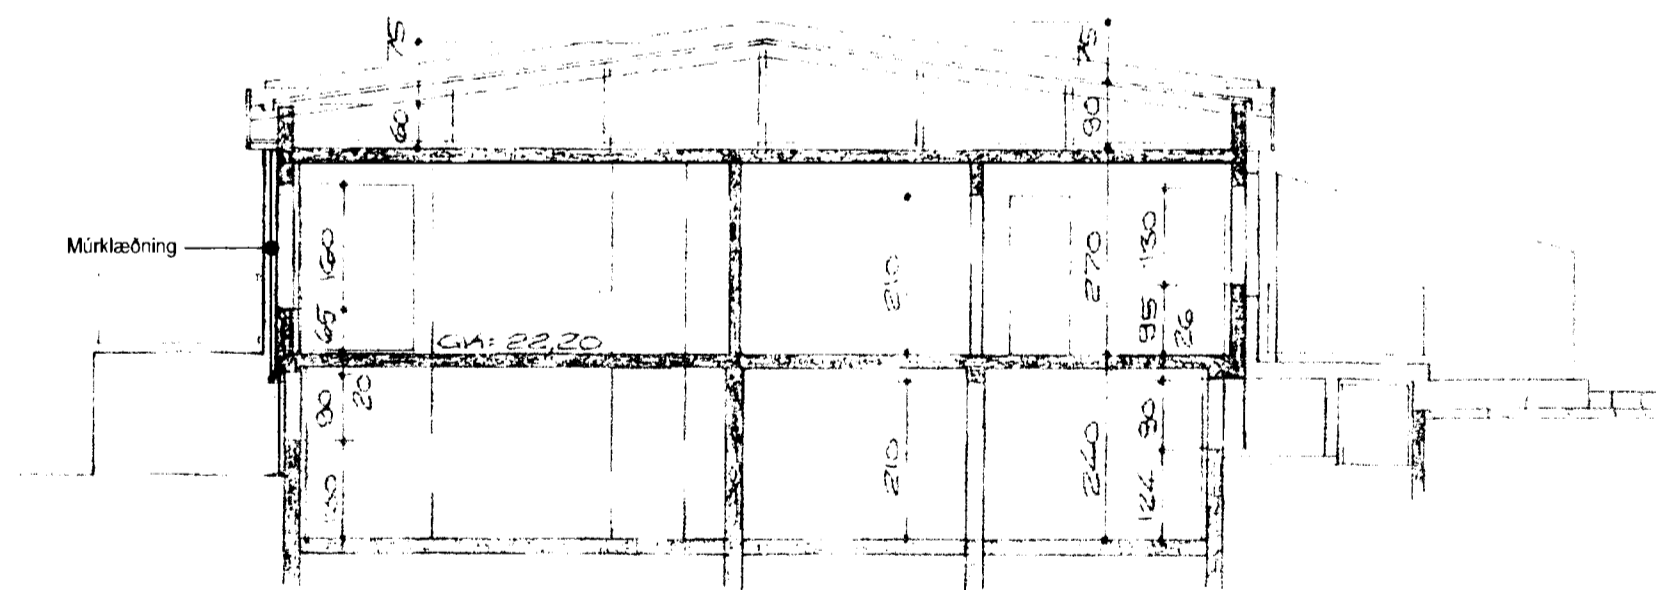

Sneiðing A-A

002  
 Hjallabraut 64

Útlit/ snið  
 Hanna?/teikn: TT / SA mkv: 1/100  
 dags: 07.08.2002 verknr.: 023

FIRBRIK FIRBRIKSSON DRÖGITEKT F.É.Ú. 21236-4519 FF-ARX @ ISLANDIAIS  
 VLADPPAPSTÍK.IG, 101 REYKJAVÍK, Sími 5511060, FAX 5511060

TEKNIstofan THAK