


GRUNNMYND 1:50

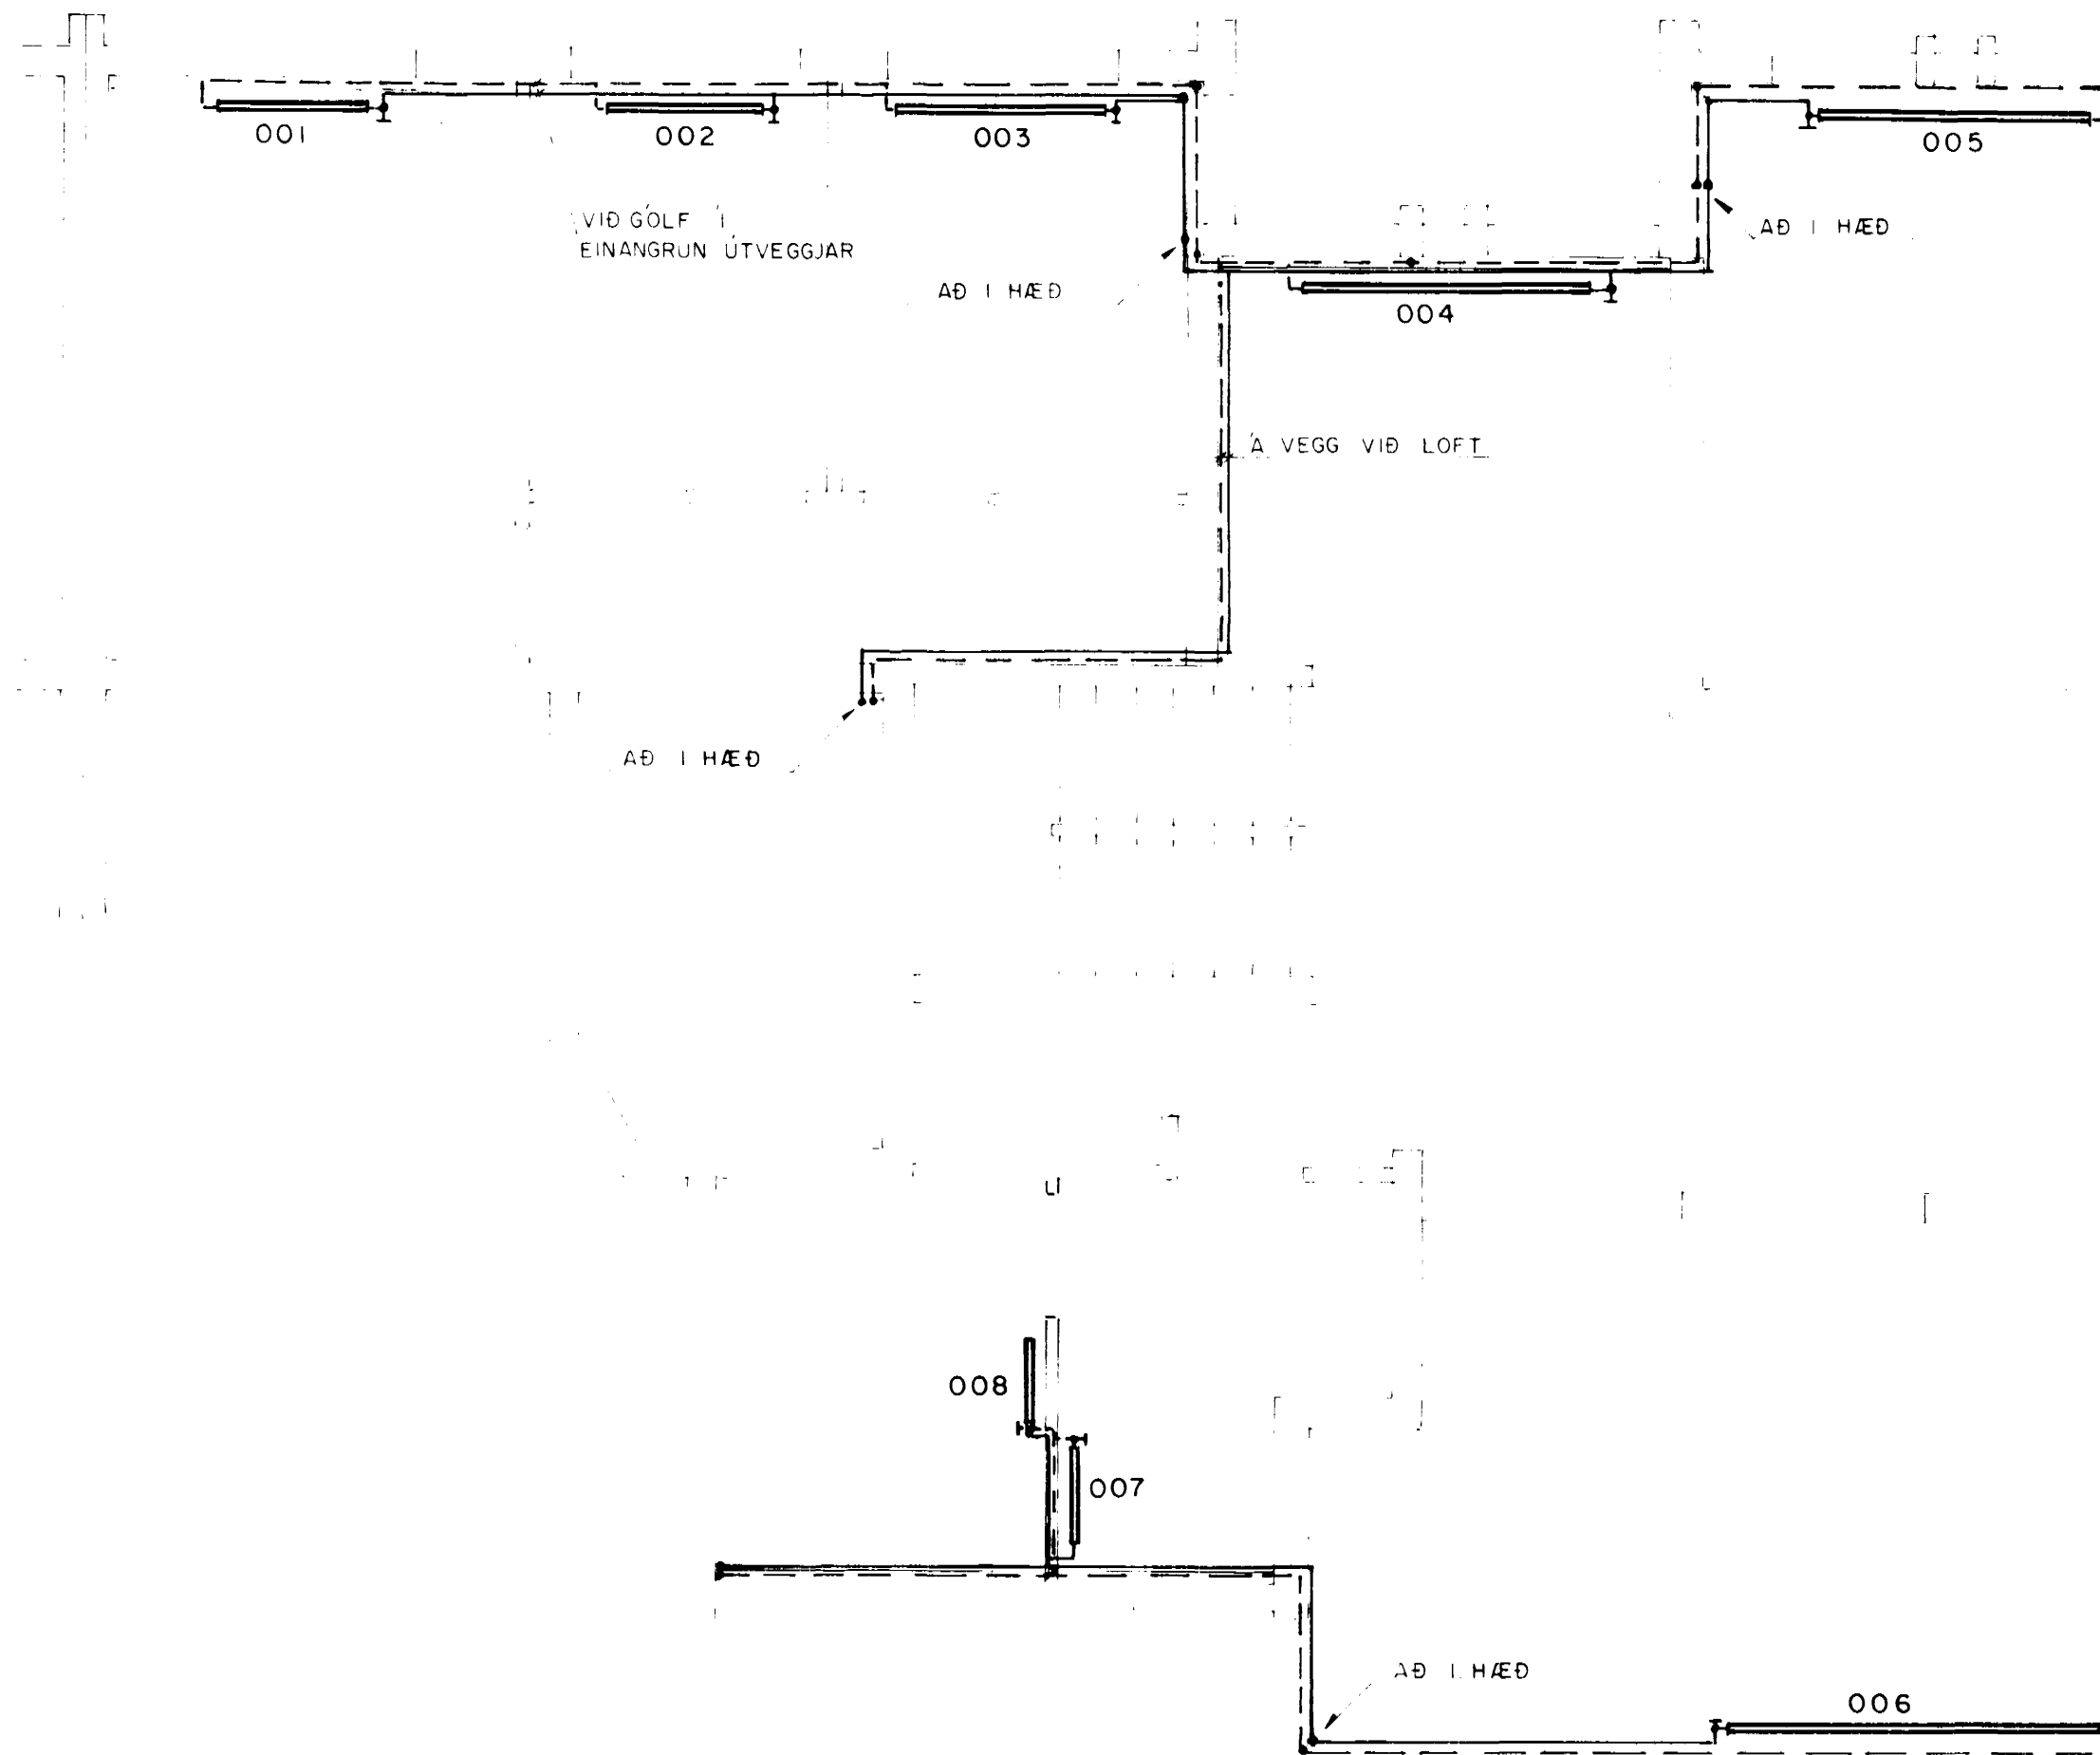

**OFNASKRÁ  $\Delta t = 40^{\circ}\text{C}$**

OFN NR.	AFL W	GERÐ	HÆÐ mm	LENGD mm	STAÐS. STÚTA	OFNLOKAR		STILLI- HNÉ	ATHS.
						GERÐ	STILL.		
001	740	MP2	590	1040	B - C	RAVL			
002	740	MP2	590	1040	B - C	RAVL			
003	1080	MP2	590	1520	B - C	RAVL			
004	800	MP	500	2000	B - C	RAVL			
005	860	MP	590	1840	A - D	RAVL			
006	1475	MP	740	2560	B - C	RAVL			
007	620	MP2	590	880	B - C	RAVL			
008	365	MP	740	640	C - D	RAVL			
101	1135	MP2	590	1600	B - C	RAVL			
102	740	MP2	590	1040	B - C	RAVL			
103	850	MP2	590	1200	B - C	RAVL			
104	805	MP	440	2560	B - C	RAVL			
105	1100	MP2C	500	1280	A - B	RAVL			
106	2540	MP2C	440	3280	B - C	RAV			
107	740	MP2C	440	960	B - C	FJVR			
108	670	MP	590	1440	B - C	FJVR			
109	900	MP2C	740	720	C - D	FJVR			
110	460	MP	590	560	A - B	RAVL			
111	390	MP2	500	640	C - D	RAVL			
112	2580	MP2	990	2240	B - C	FJVR			



**hönnun hf**

Ráðgjafarverkfræðingar FRV - Höfðabakka 9 - 110 Reykjavík  
Sími 84311 - Telex 2012 Virkir is - Útibú: Reyðarfj. - Hvolsv.

M.	HJALLABRAUT 70, HAFNARFIRÐI	E
H. RGS		D
T. RGS	HITALÖGN:	C
Y.		B
G.		A
DATE:	SAMP:	MKV 1:50
		80075-401