
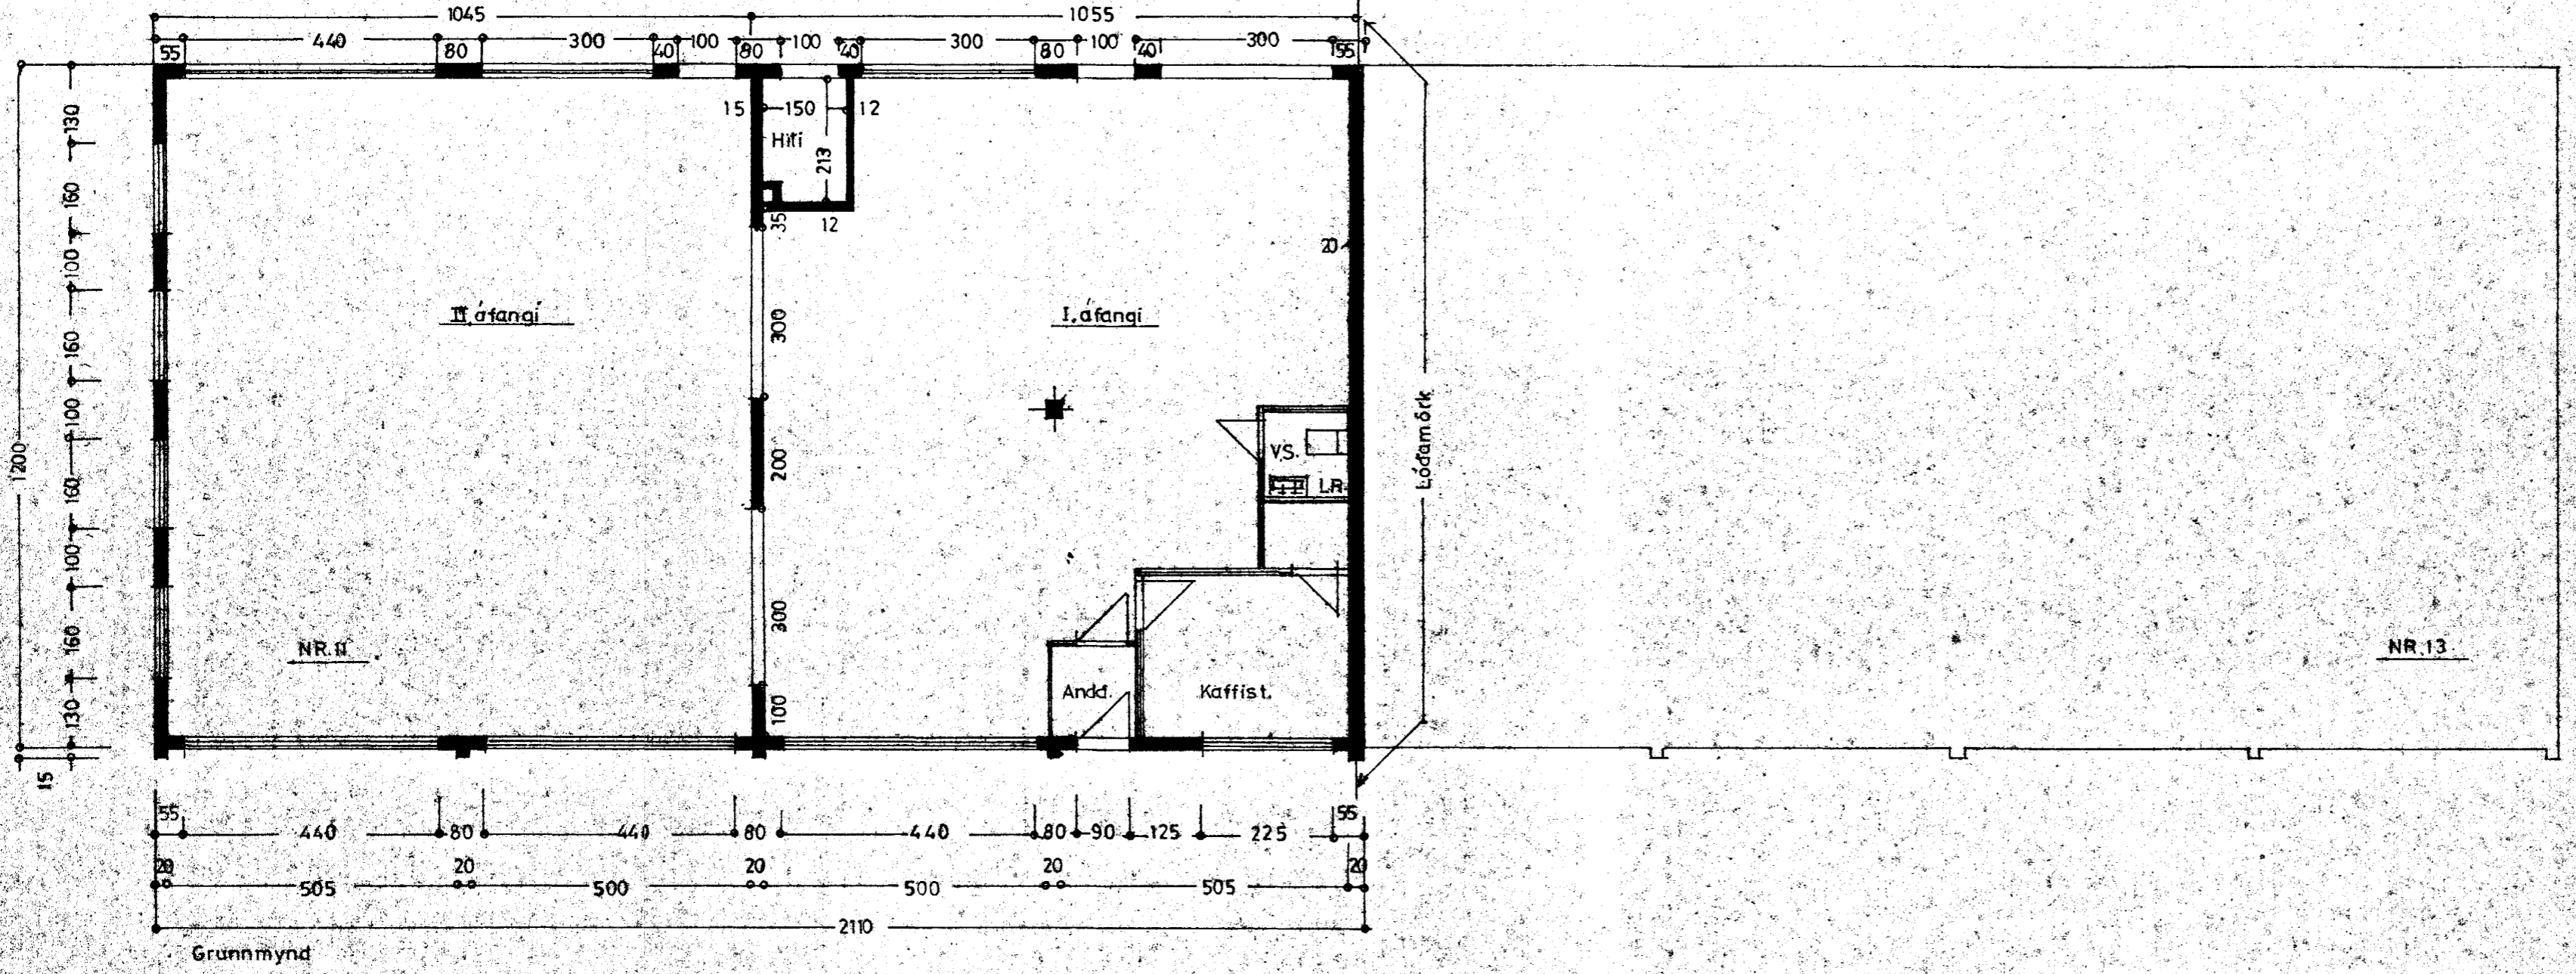
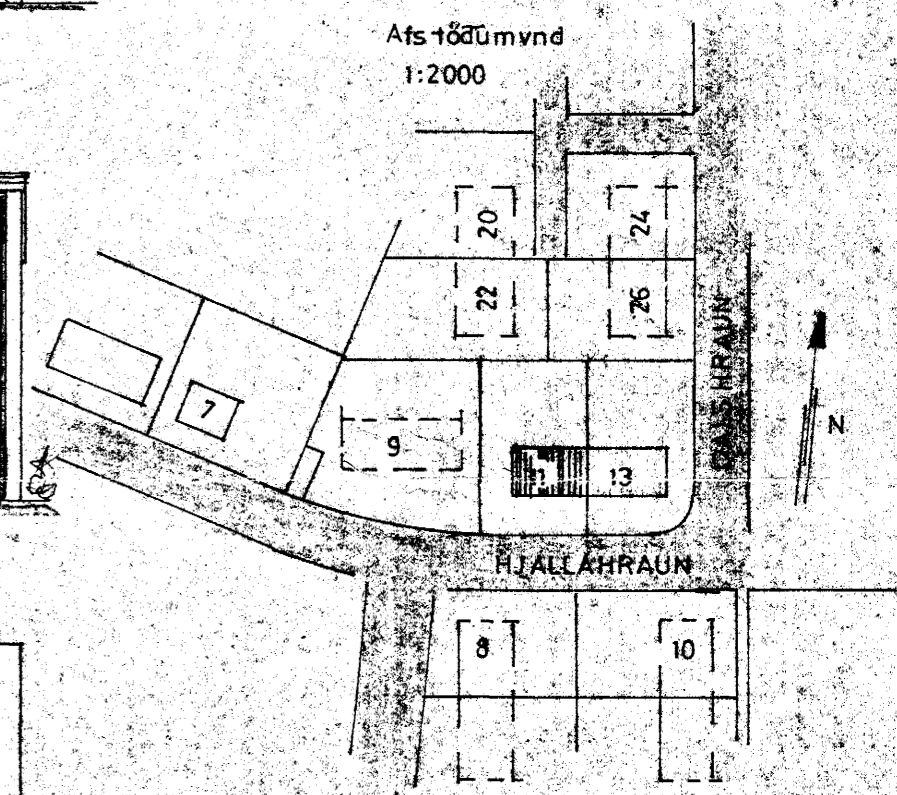
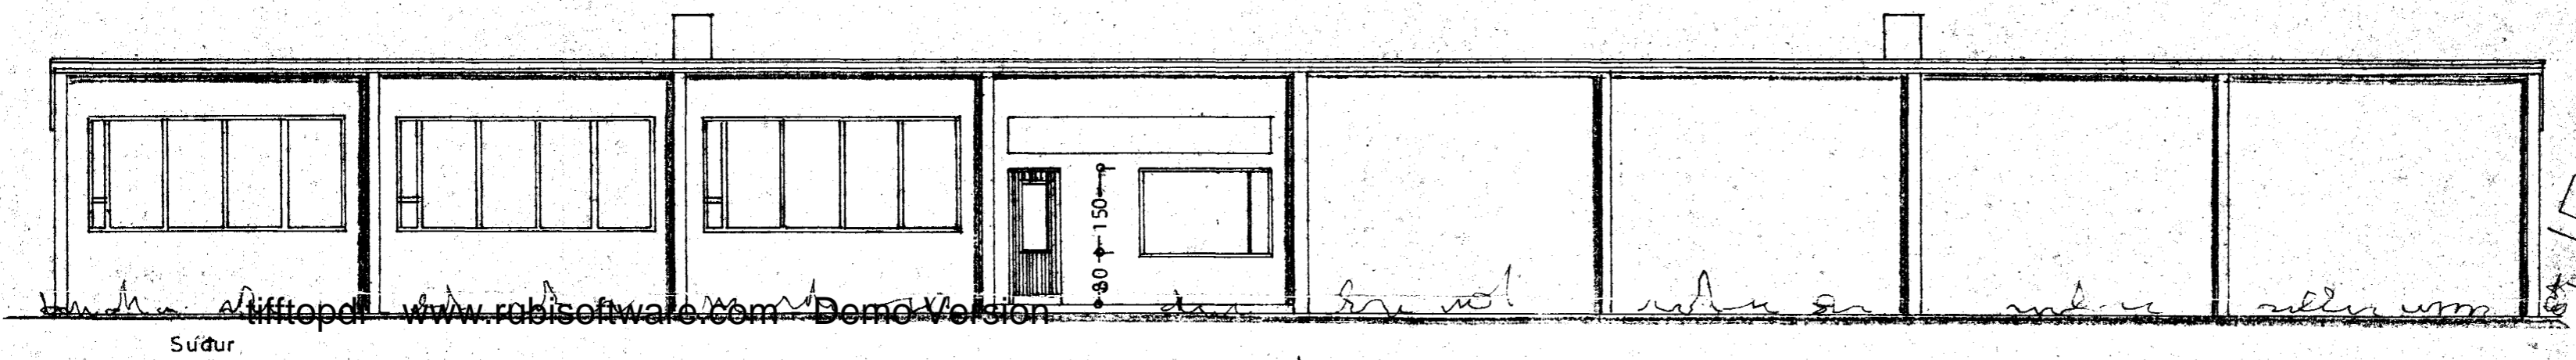
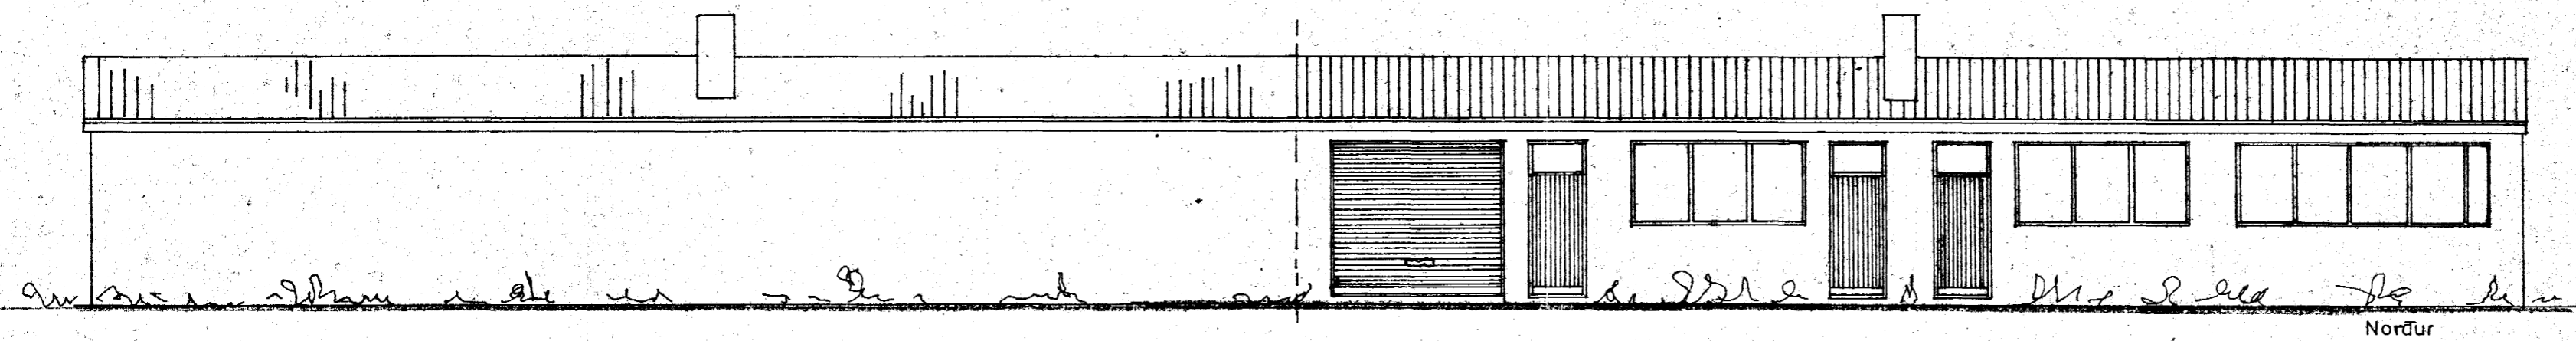


Samþykkt á fundi bygginga-  
nefndar þ. 5/4 1972

BYGGINGA- og  
I HAFNAFRÉÐI  
S. Sigurðsson

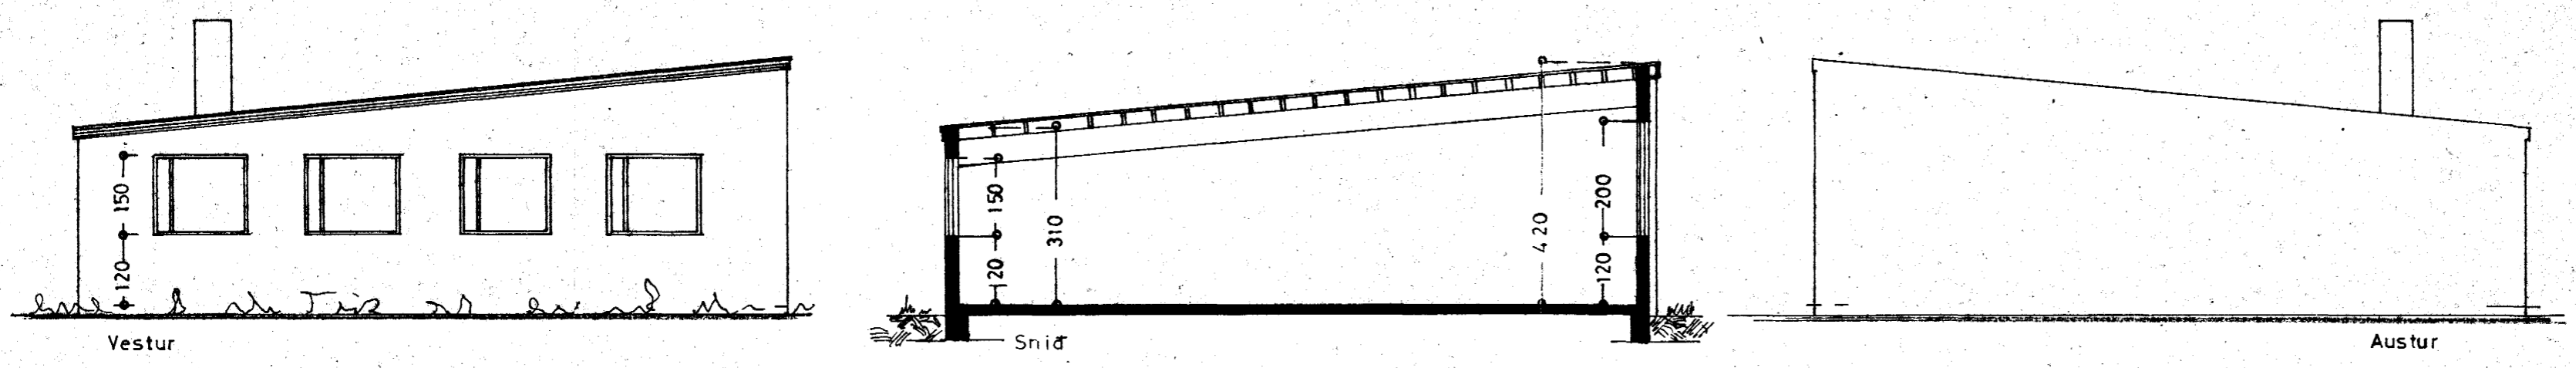

STÆÐ:

Loð	1336,0 m <sup>2</sup>
Mís.	
I. áfangi	126,6 m <sup>2</sup> , 493,7 m <sup>3</sup>
II. áfangi	125,4 m <sup>2</sup> , 489,1 m <sup>3</sup>
<b>Total</b>	<b>252,0 m<sup>2</sup>, 982,8 m<sup>3</sup></b>

### HJALLAHRÁUN NR 11

ÚTLIT }  
GRUNNMYND } 1:100  
SNID }  
AFSTÖÐUMYND 1:2000

Hafnarfréttir 3. október 1972  
S. Sigurðsson

TEIKN:  
Guðmundur Þótor