




REYKJAVÍKURVEGUR

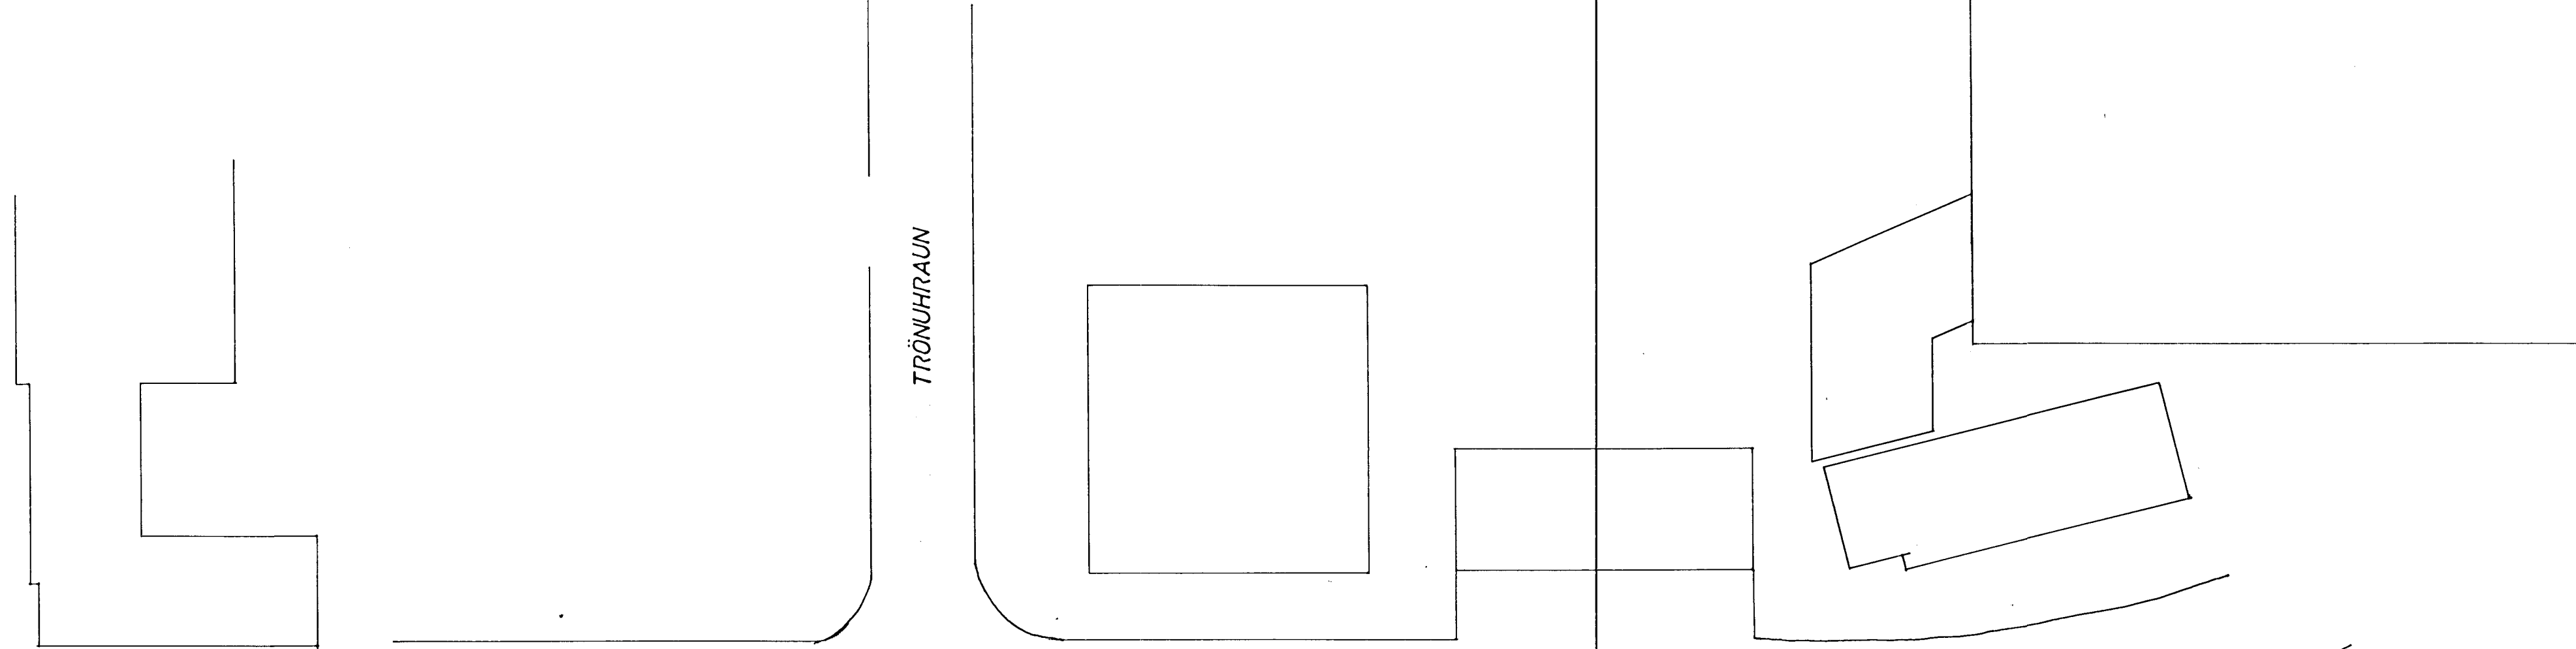

TRÖNHRAUN

 


HJALLAHRAUN

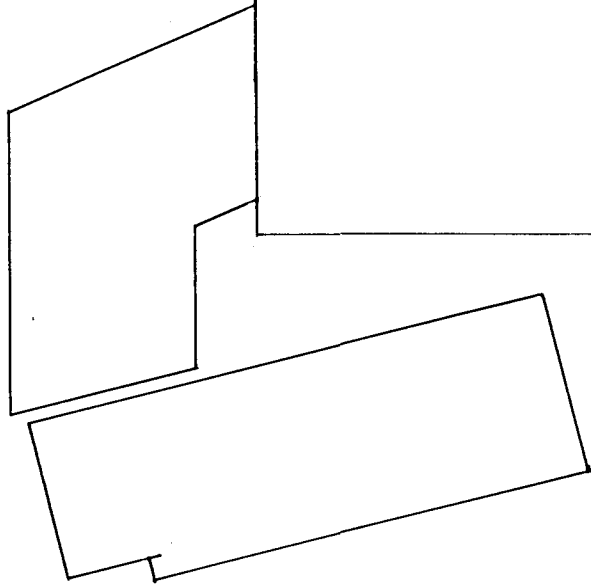

HELLUHRAUN


LÓÐ m<sup>2</sup>

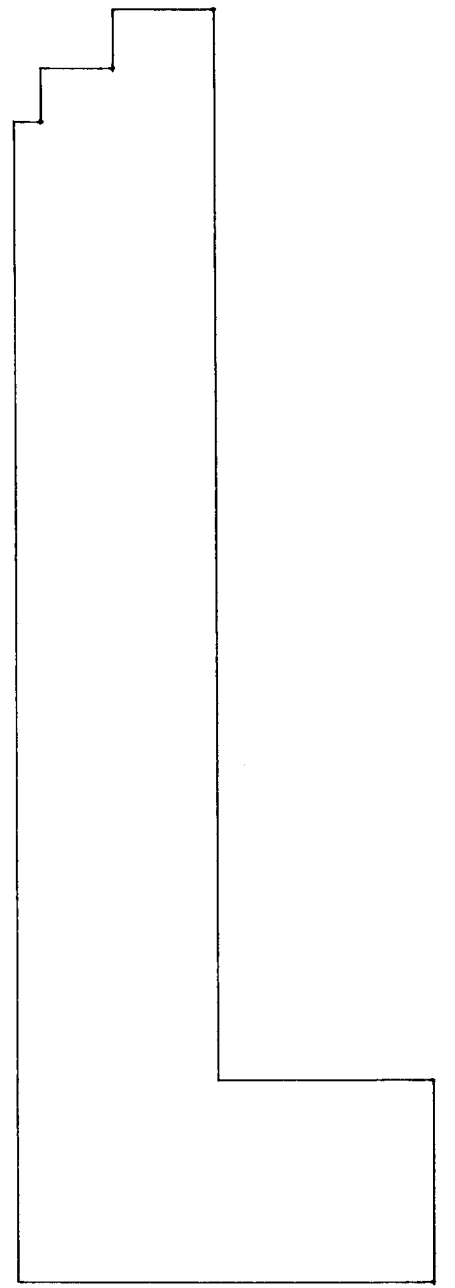



ATH: VATNUSMÆLIR..

INN TAK KALT VATN  
6"JARN SLÖNGUKEFLI NEYSUVATN

INN TAK  
HITAVELTU

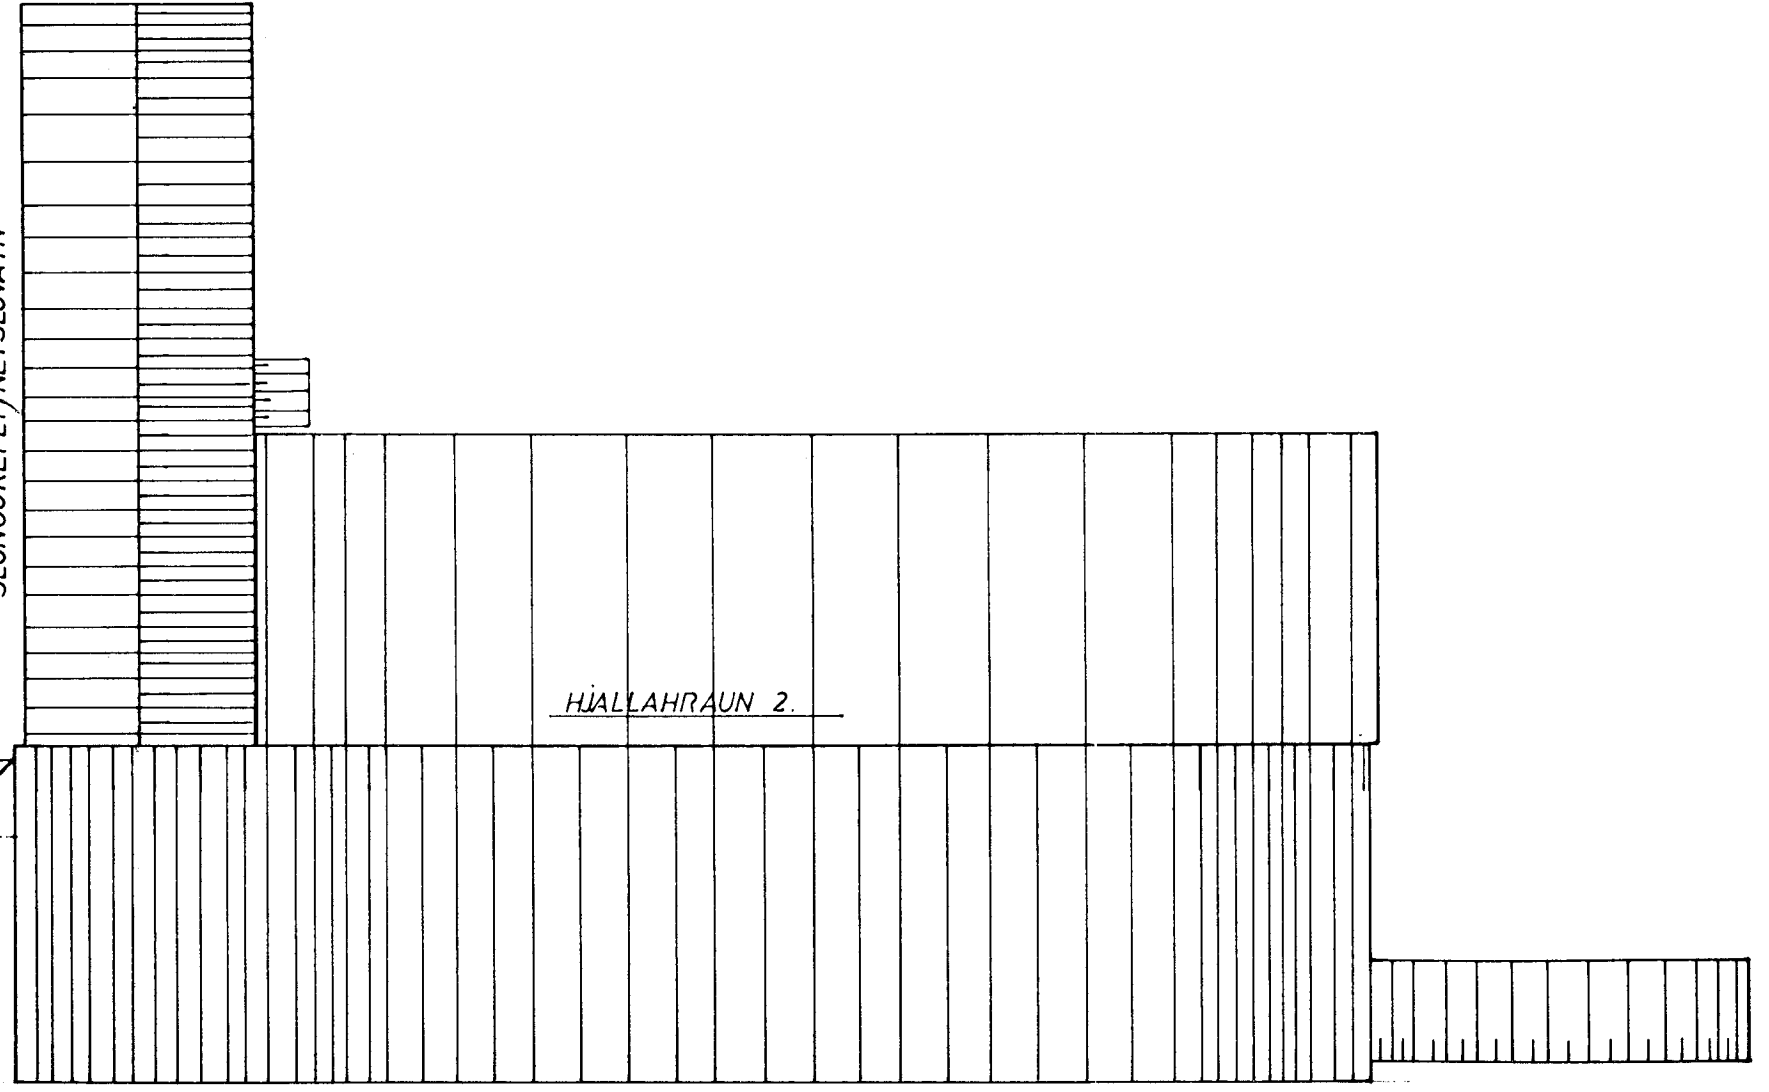

HJALLAHRAUN 2.

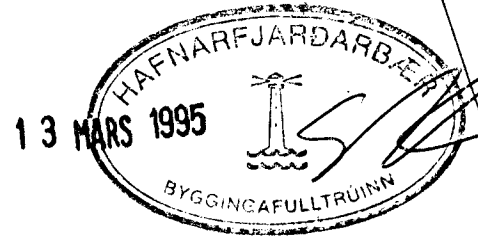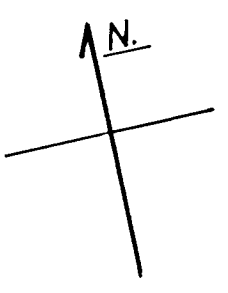

TREFJAR HF HJALLAHRAUN 2 HAFNARFIRÐI MARS 1995

AFSTÖÐUMYND / INNTÖK HEITT OG KALT MKV 1:500

TÆKNIDJÓNUSTA SVEINS KARLSSONAR TFÍ TEIKNING  
HRAUNBRÚN 12 220 HAFNARFJÓRÐUR L-1.  
989-64005 / 91-54223 *Sveinn P. Na.*