


REYKJAVÍKURVEGUR

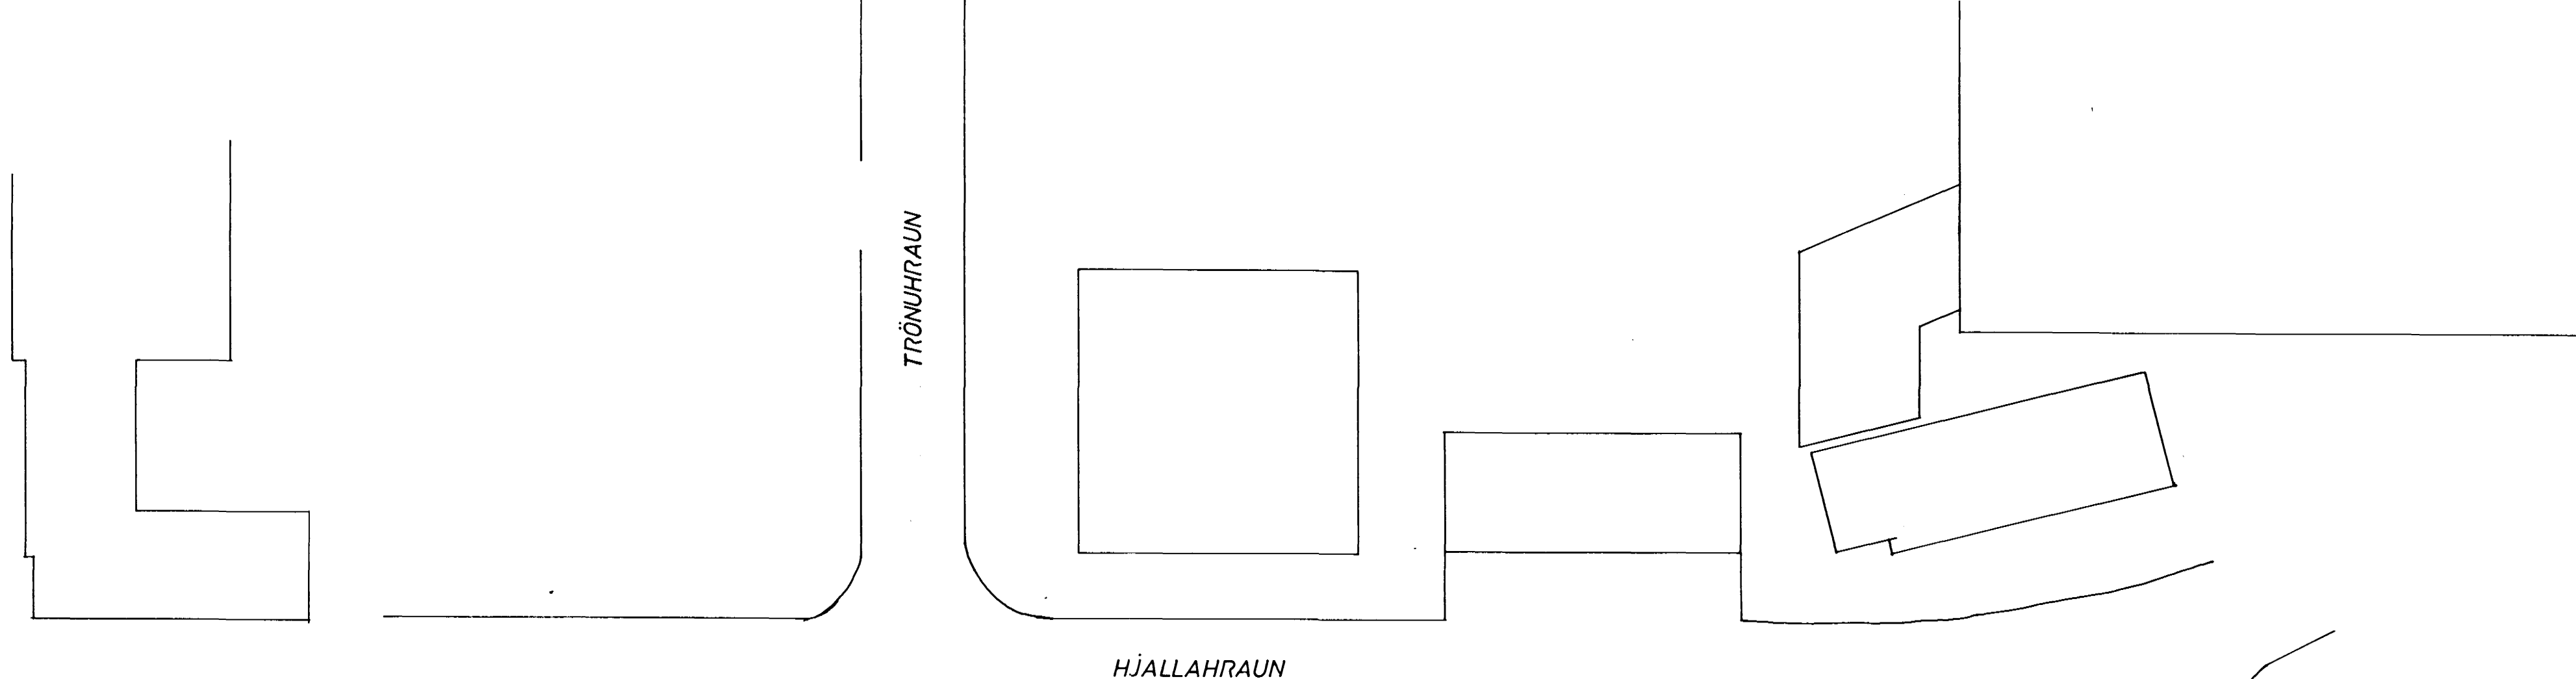



LÓÐ m<sup>2</sup>

ATH: VATNSMÆLIR..

INN TAK KALT VATN  
6JARN VATNSDÁLÖGN SPRINKLER  
SLÖNGUKEFLIÞNEYSUVATN

INN TAK  
HITAVEITU

HJALLAHRAUN 2

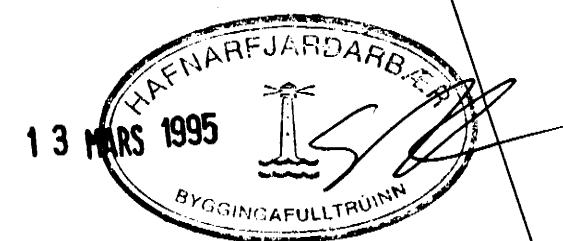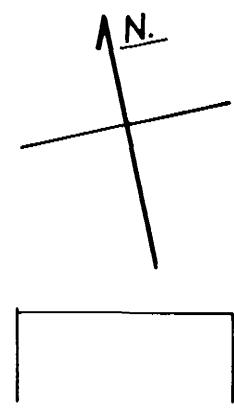

TREFJAR HF HJALLAHRAUN 2 HAFNARFIRÐI MARS 1995

AFSTÖÐUMYND / INNTÖK HEITT OG KALT MKV 1:500

TÆKNIDJÓNUSTA SVEINS KARLSSONAR TFÍ TEIKNING  
 HRAUNBRÚN 12 220 HAFNARFJÖRÐUR L-1.  
 989-64005 / 91-54223

*Sveinur Karlsson*