
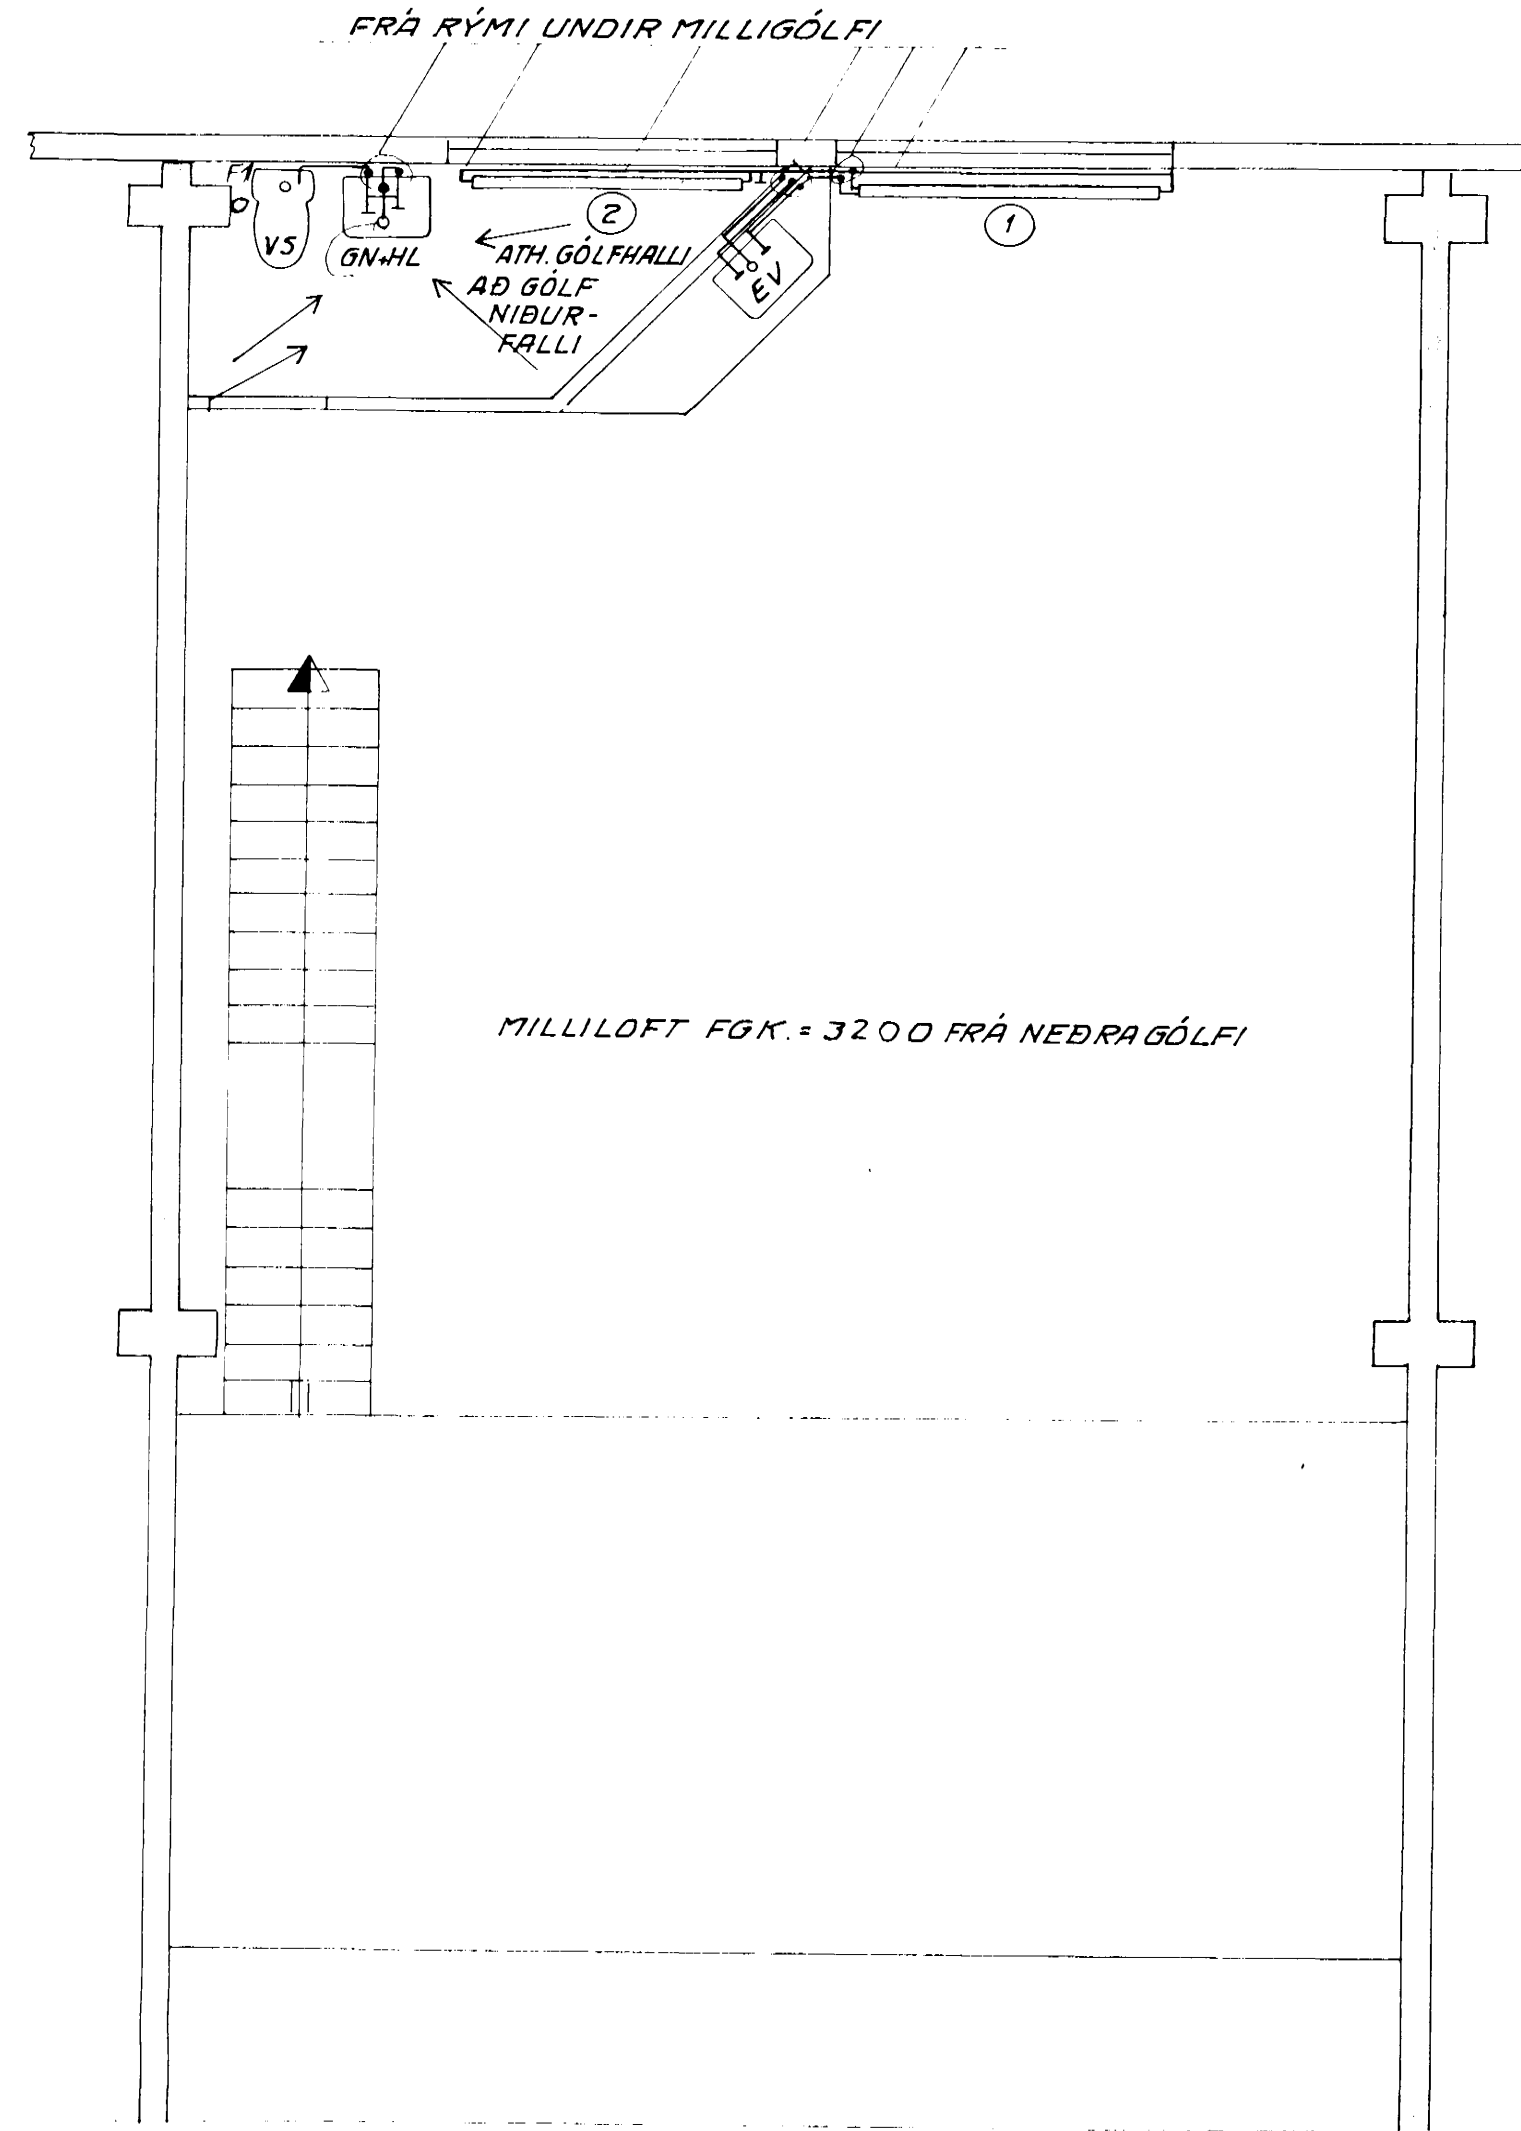


GRUNNMYND M 1:50


GRUNNMYND AF MILLILOFTI M 1:50

RÚMMYND VATNS OG HITLAGNA M 1:50

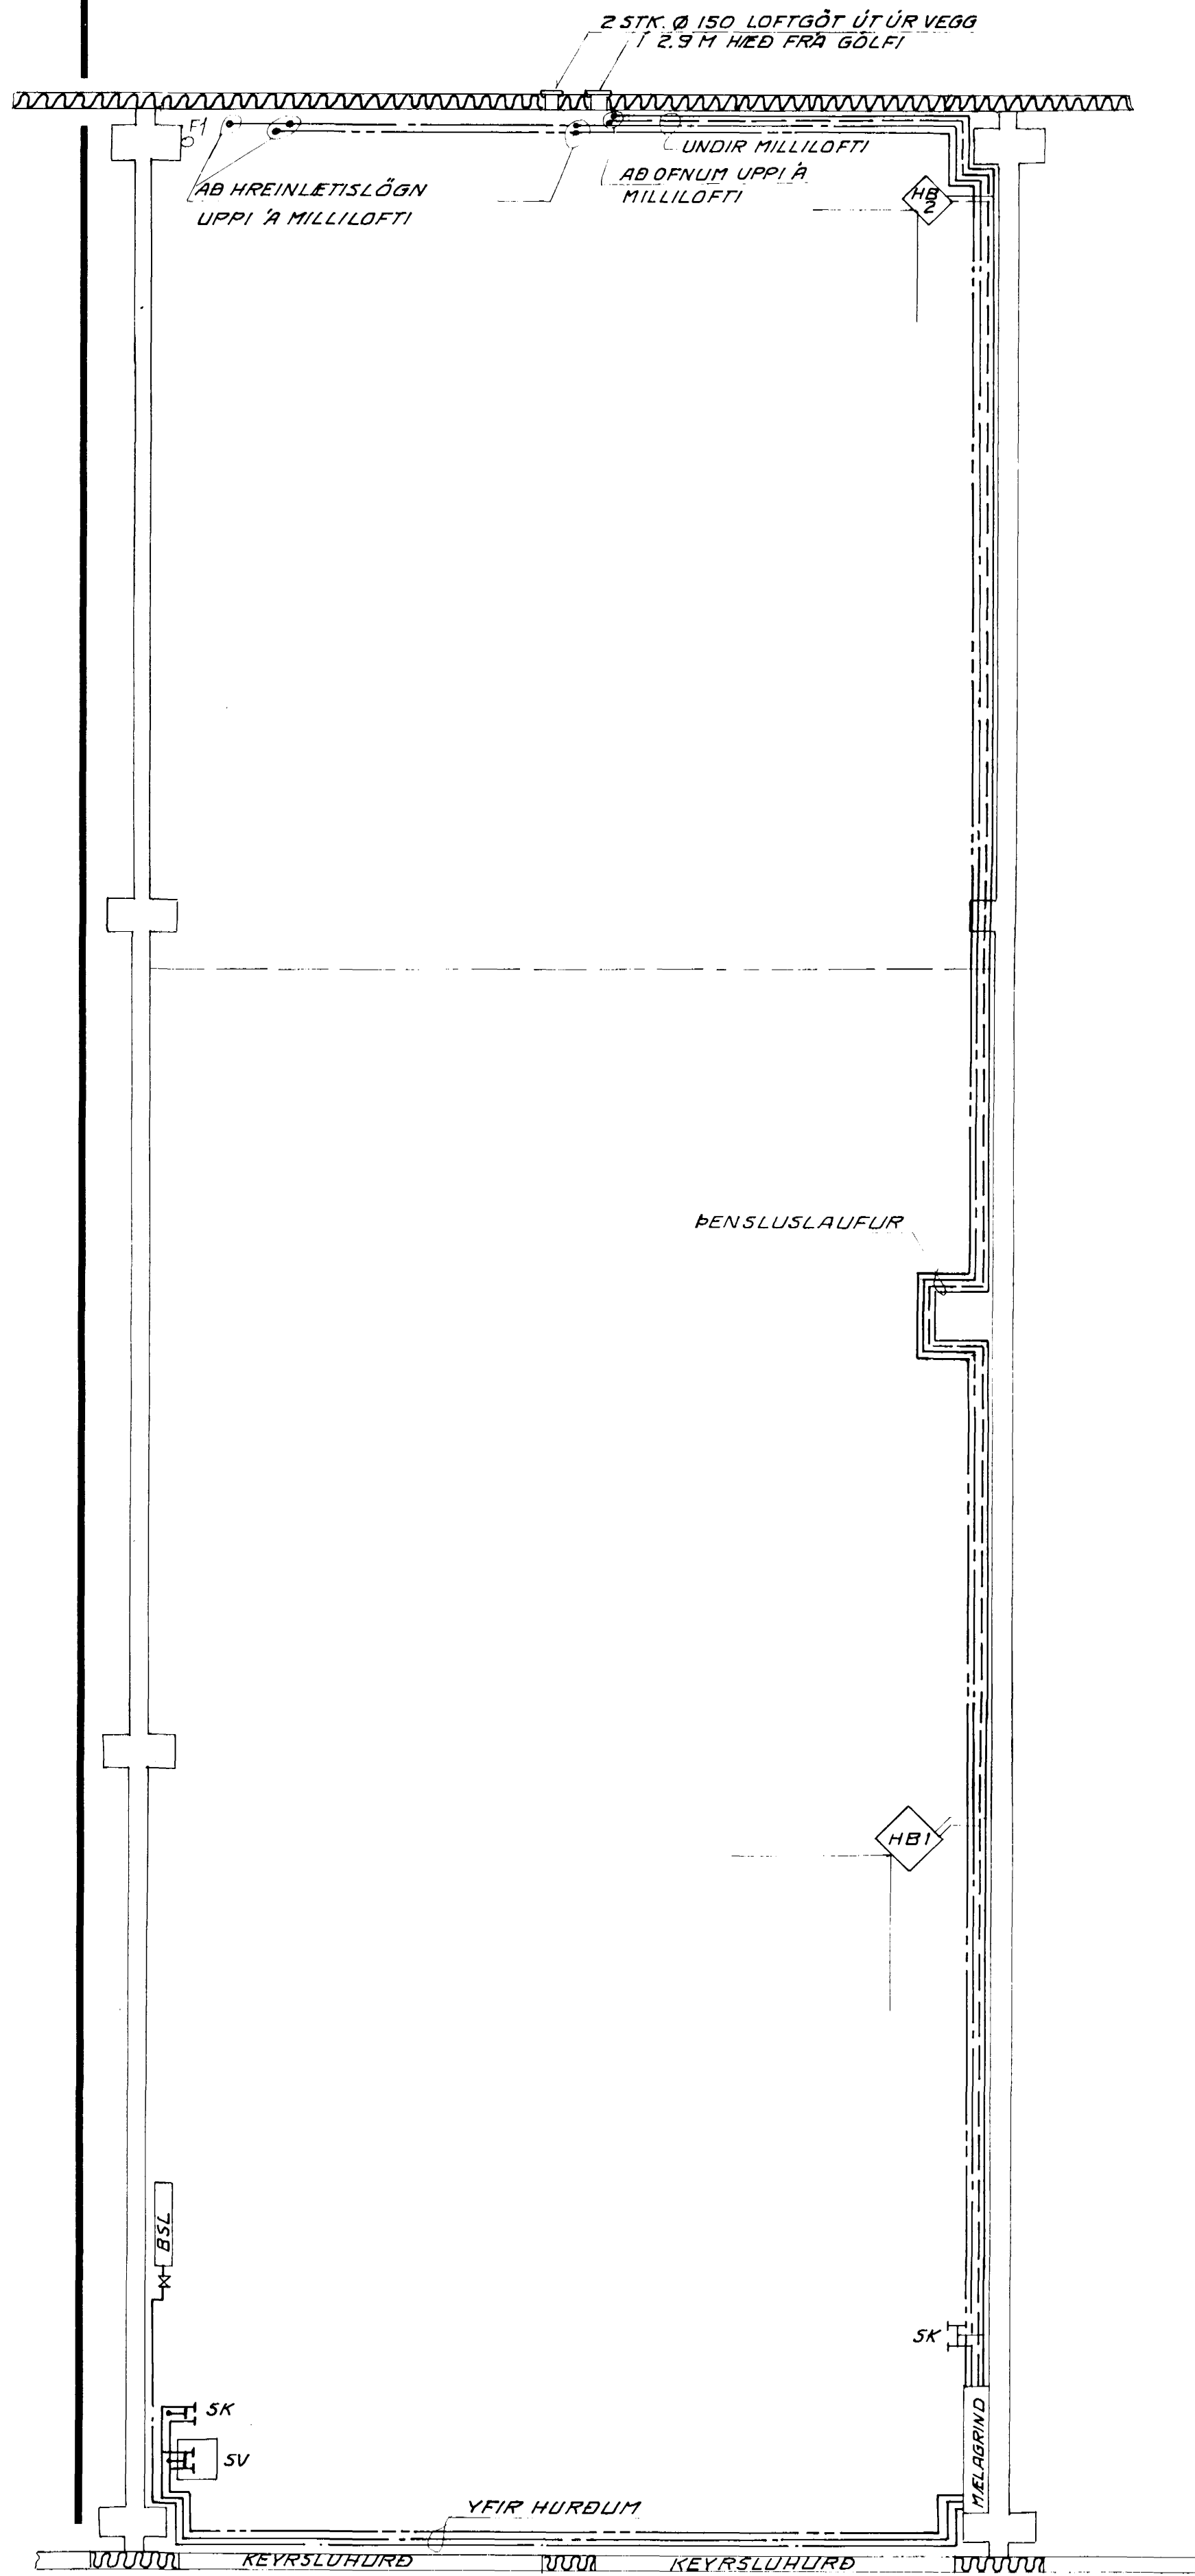


ΔT: 40°C SKRÁ YFIR OFNA OG HITABLÁSARA


NR.	STÆRÐIR		TENGING	VALDIR OFNAR OG HITABLÁSARA		
	HÆÐ (MM)	LENGD (MM)		AFKOSTA ÞÓRF KJAL/KLST.	HÆÐ (MM)	LENGD (MM)
OFN 1	300	2000	B - C	450		
OFN 2	300	2000	A - D	1300		
HB 1				14.000		
HB 2				8.000		
SAMTALS				21.750	SAMTALS	

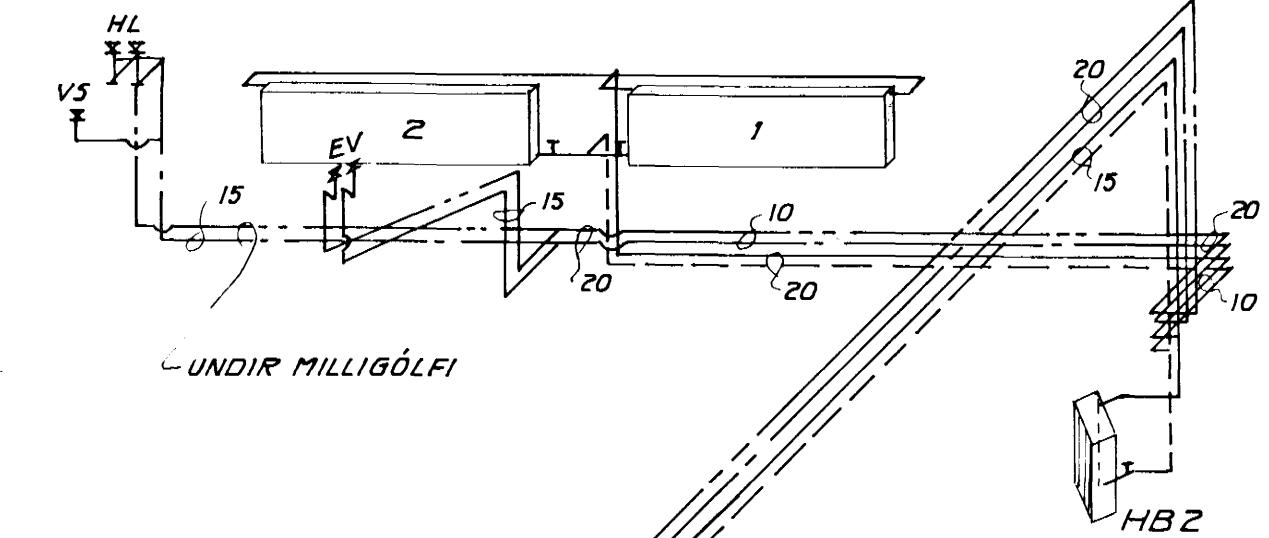

F1 M 1:50

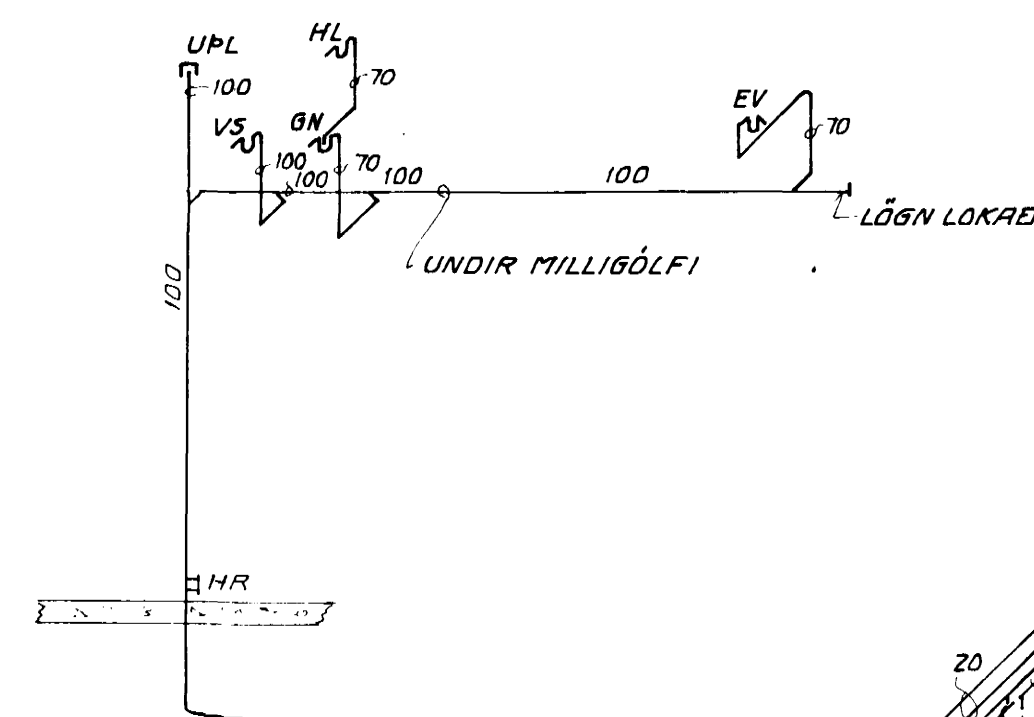


PENSUSLAUFUR

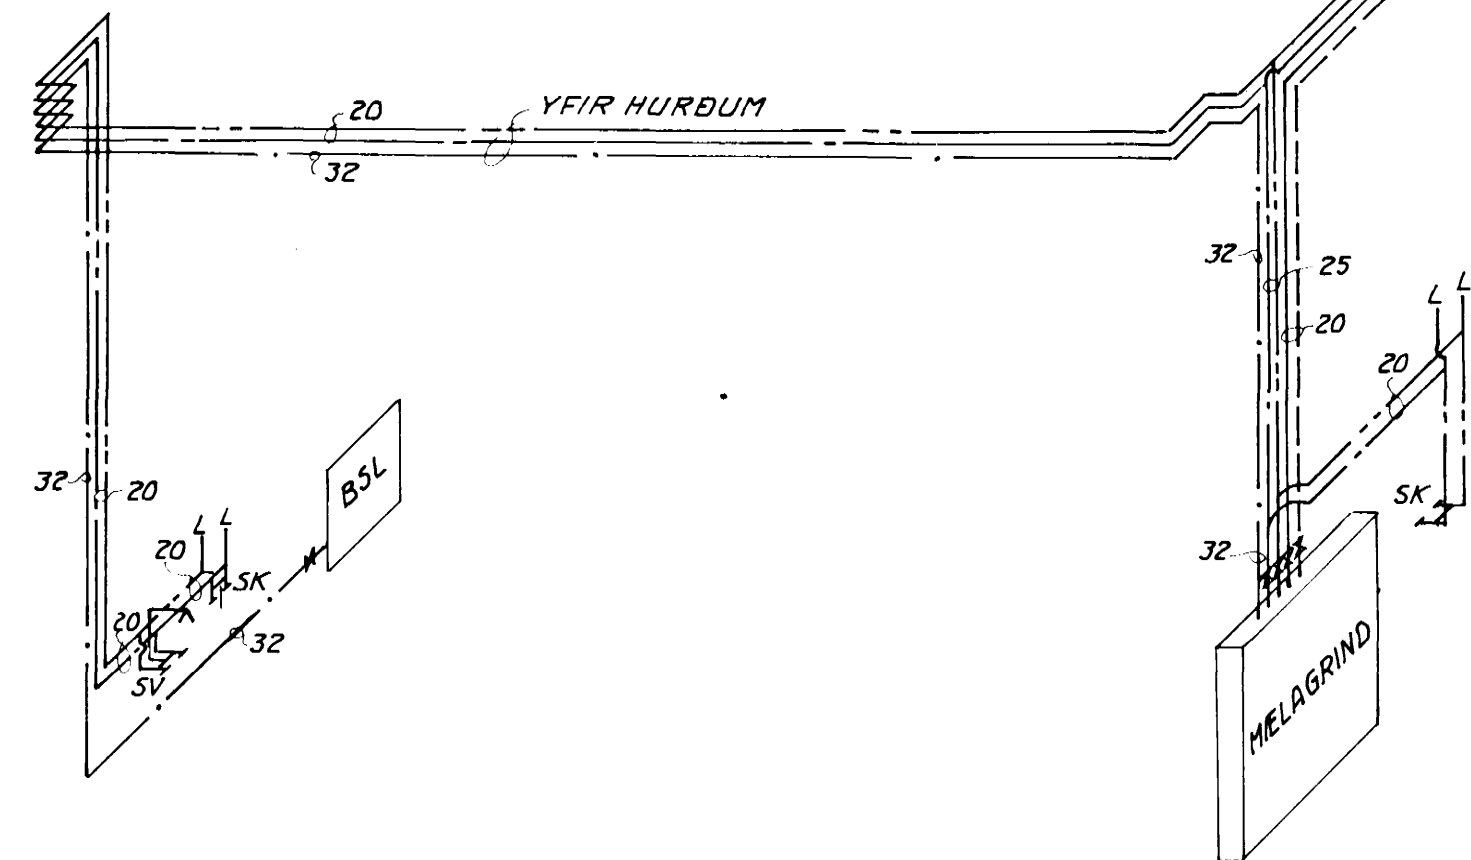

MELAGRIND (EKKI MELIKVARÐ)

NEYSLUVATN FRAM-OG-BAKTRAS

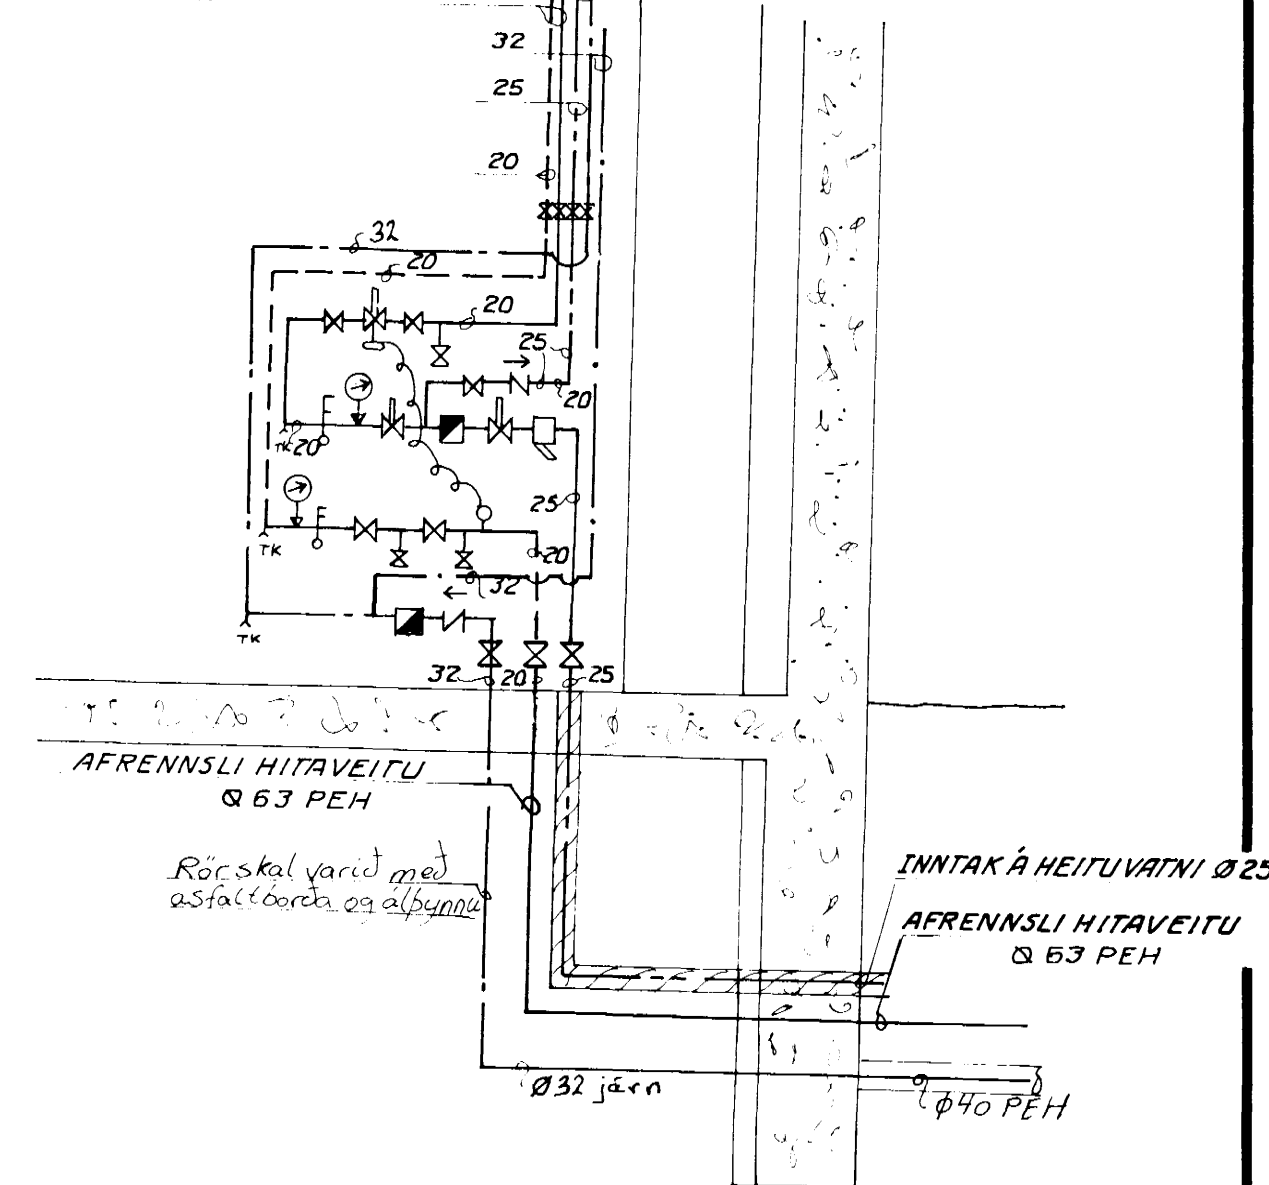

SJA SKÝRINGAR A TEIKN. NR. 500-2-01.

VERKFRÆÐISTOFAN FERILL HF.
 SUDURLANDSBRÁUT 4 REYKJAVÍK SÍMI 688570

HJALLAHRAUN 4, HAFNARFIRDI. BIL ①-①
 HÚSNÆÐI STÓVA-ALMENNRA H.F.

VATNS-HITA-OG FRÁVEITULAGNIR
 MELAGRIND

DAGS	HANNAÐ	SAMÞYKKT
23.06.1991		
MKV	TEIKNÁÐ	
1:50	S.Th.	nr. 500 3 01 A

A	31.9.91		
BR	DAGS	HANNAÐ	SAMB