
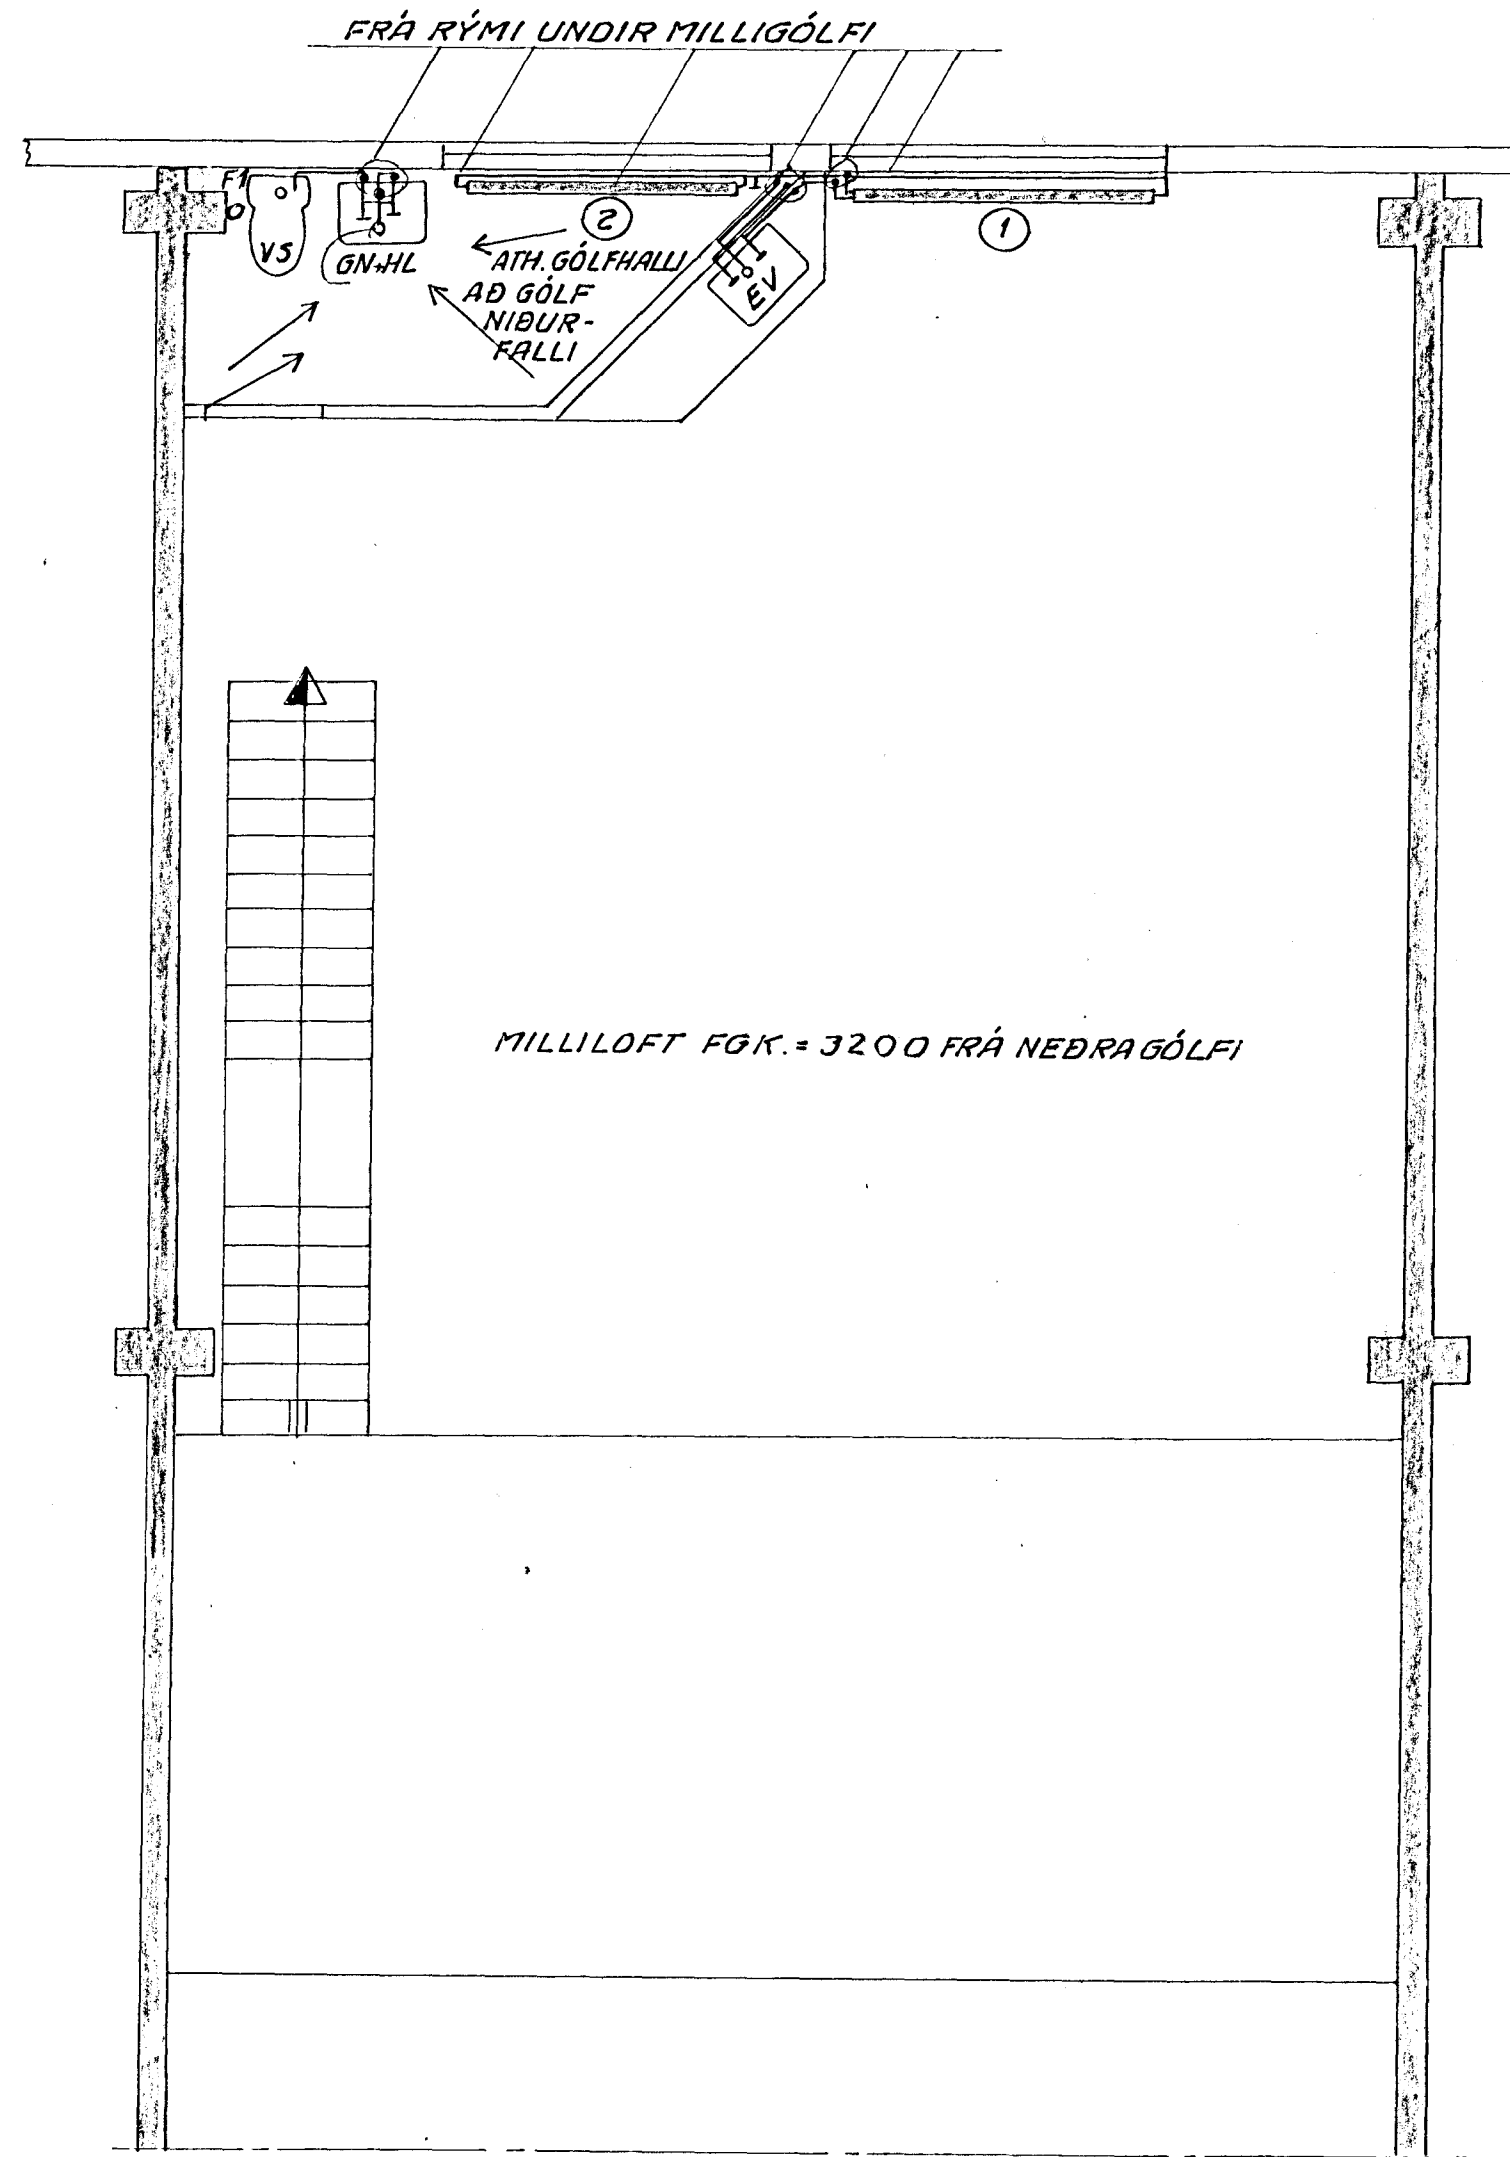


GRUNNMYND M 1:50


GRUNNMYND AF MILLILOFTI M 1:50

RÚMMYND VATNS OG HITLAGNA M 1:50



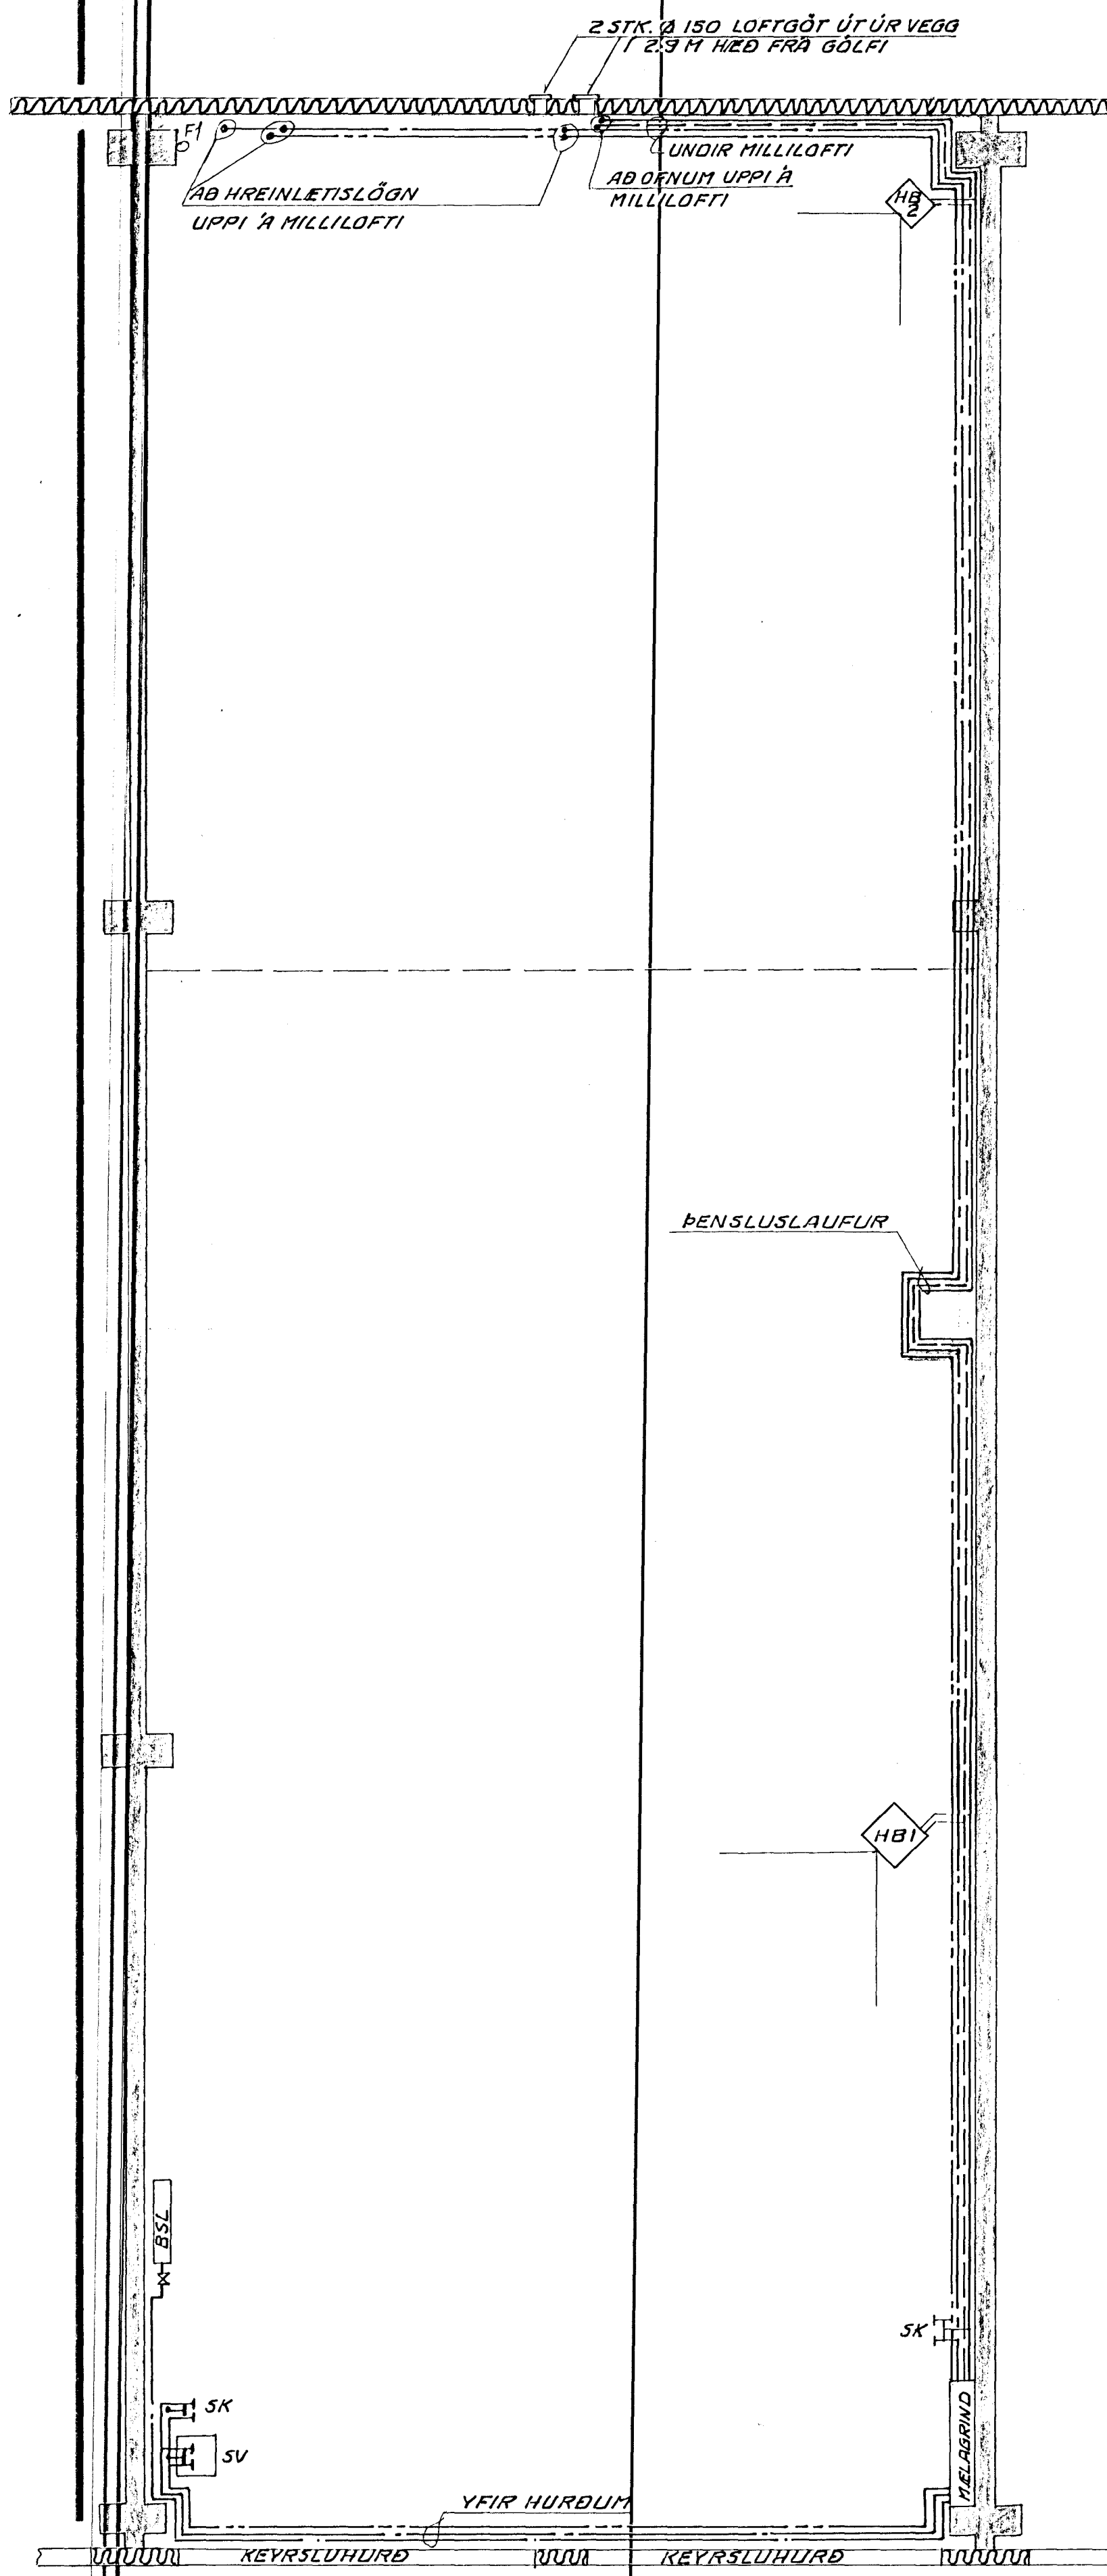


ΔT: 40°C SKRÁ YFIR OFNA OG HITABLÁSARA

NR.	STÆÐJÓR		TENGING	VALDIR OFNAR OG HITABLÁSARA	
	HED (MM)	LENGD (MM)		AFKASTA ÞÓRF KRAL/KLST.	HED (MM) LENGD (MM) AFKOST KRAL/KLST.
OFN 1	300	2000	B - C	450	
OFN 2	300	2000	A - D	1300	
HB 1	84	170		14.000	15.000
HB 2	84	170		8.000	7.10.100
SAMTALS				21.750	SAMTALS

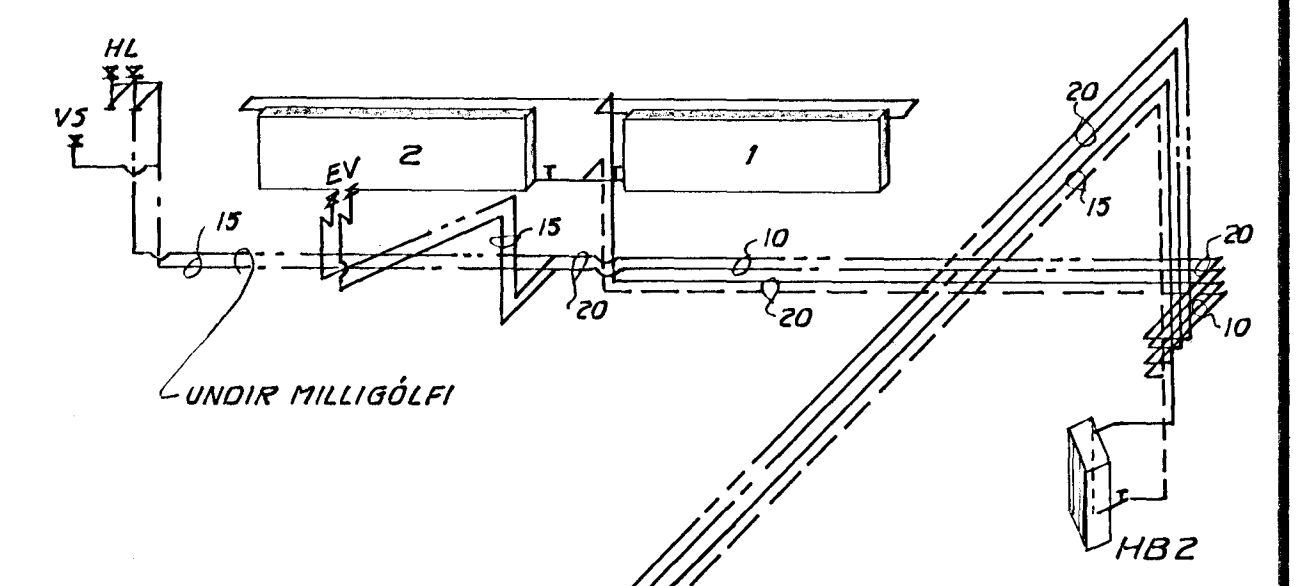

F1 M 1:50

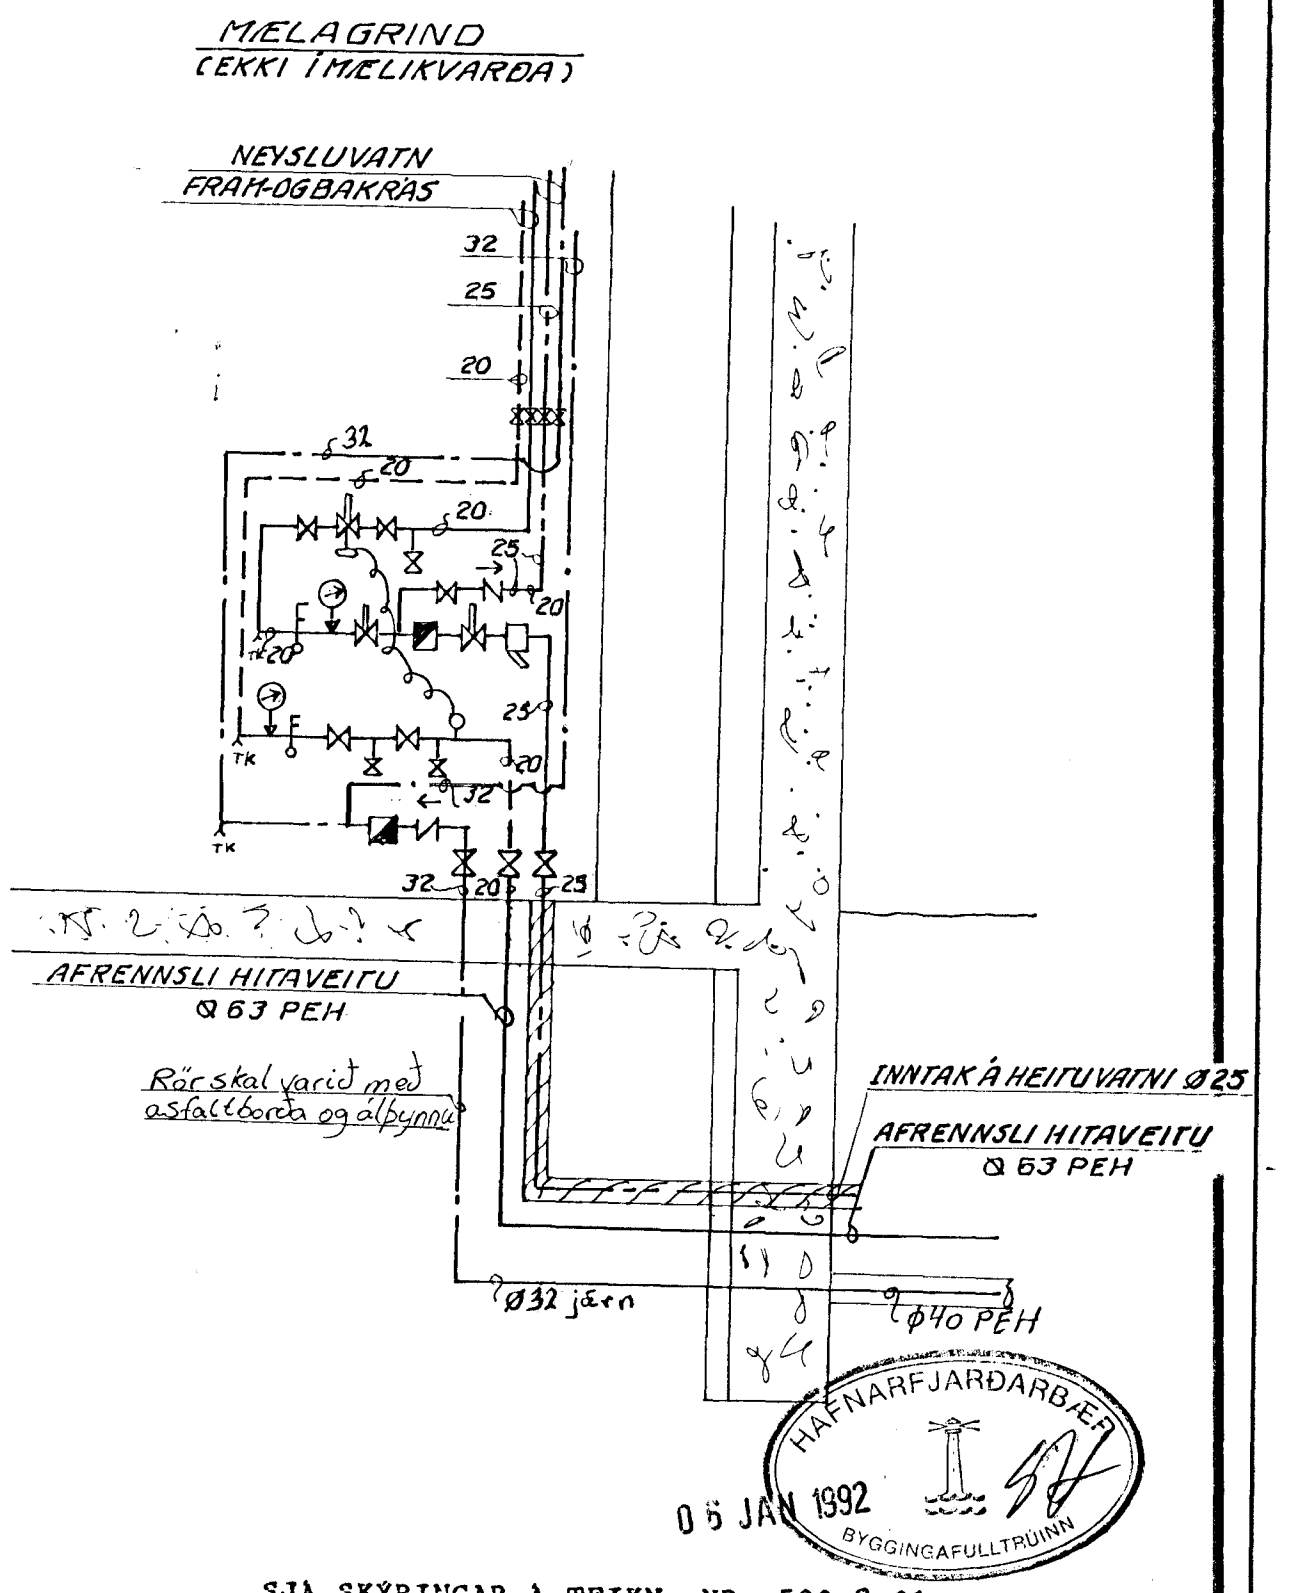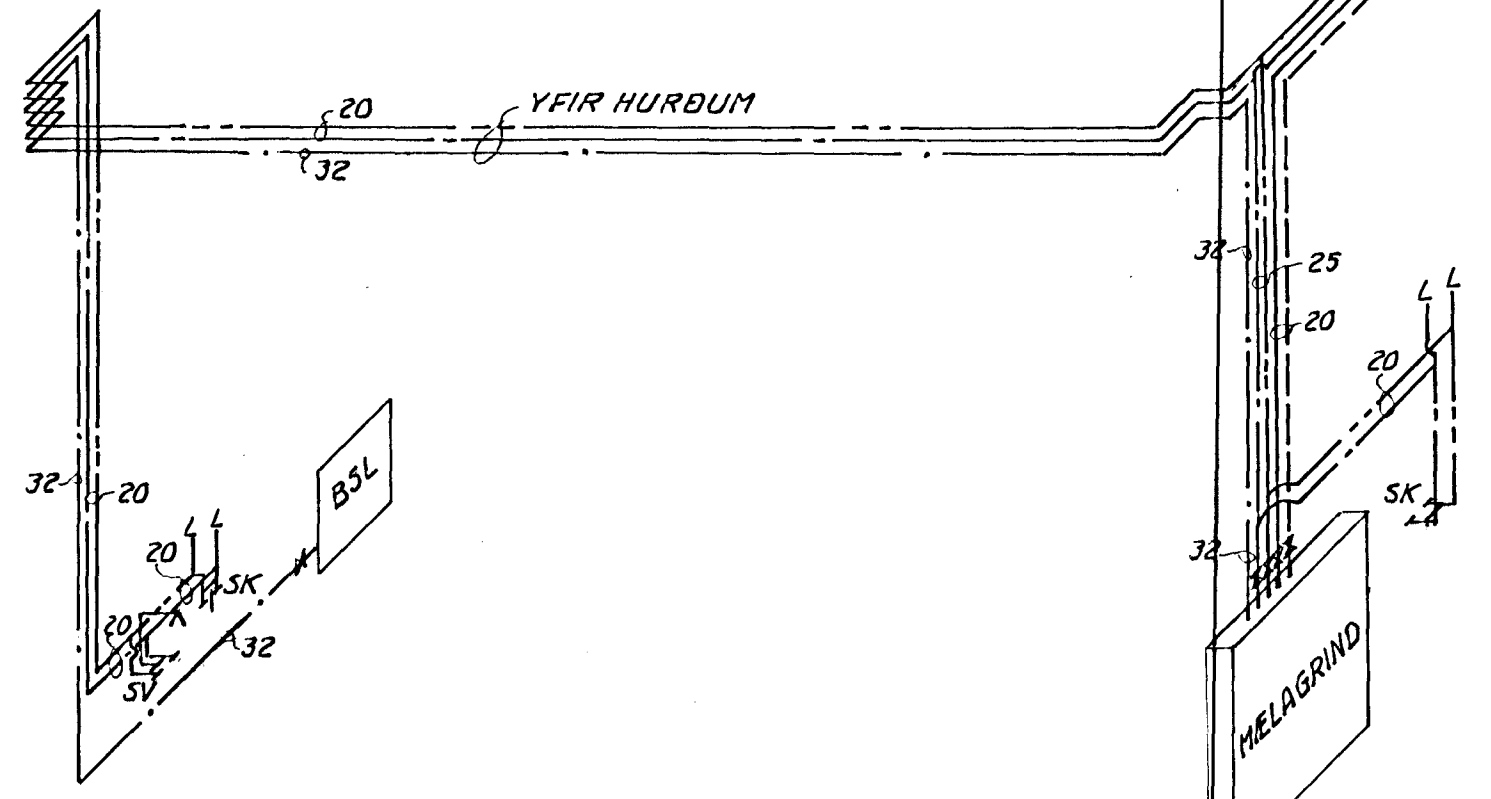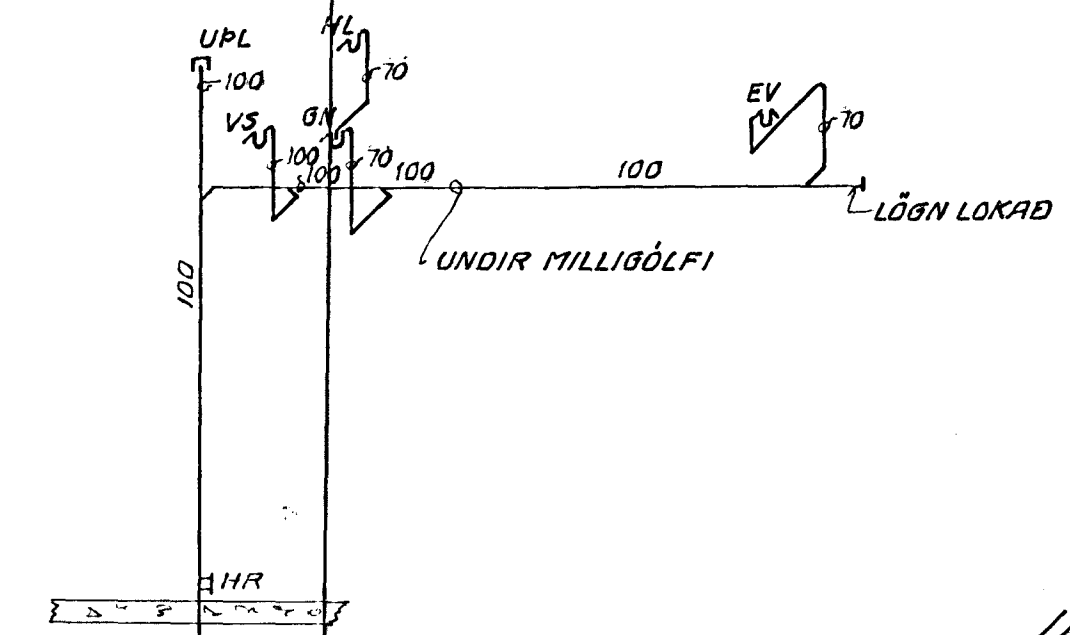

SJA SKÝRINGAR Á TEIKN. NR. 500-2-01.

Bil 01-07.

VERKFRÆÐISTOFAN FERILL HF.
 SUDURLANDSBRÁUT 4 REYKJAVÍK SÍMI 688570

HJALLAHRUN 4, HAFNARFIRDI, BIL (D)

HÚSNÆÐI SJÓVA-ALMENNRA H.E.

VATNS-HITA- OG FRÁVEITULAGNIR

MELAGRIND

DAGS 23. júní 1991
 MKV

HANNAÐ SAMÞYKKT
 TEIKNAD

1:50 5.7h. Nr. 500 3 01 A

A	31.9.91	DAGS	HANNAÐ	SAMÞYKKT
BR			TEIKNAD	