


Lóðarmörk

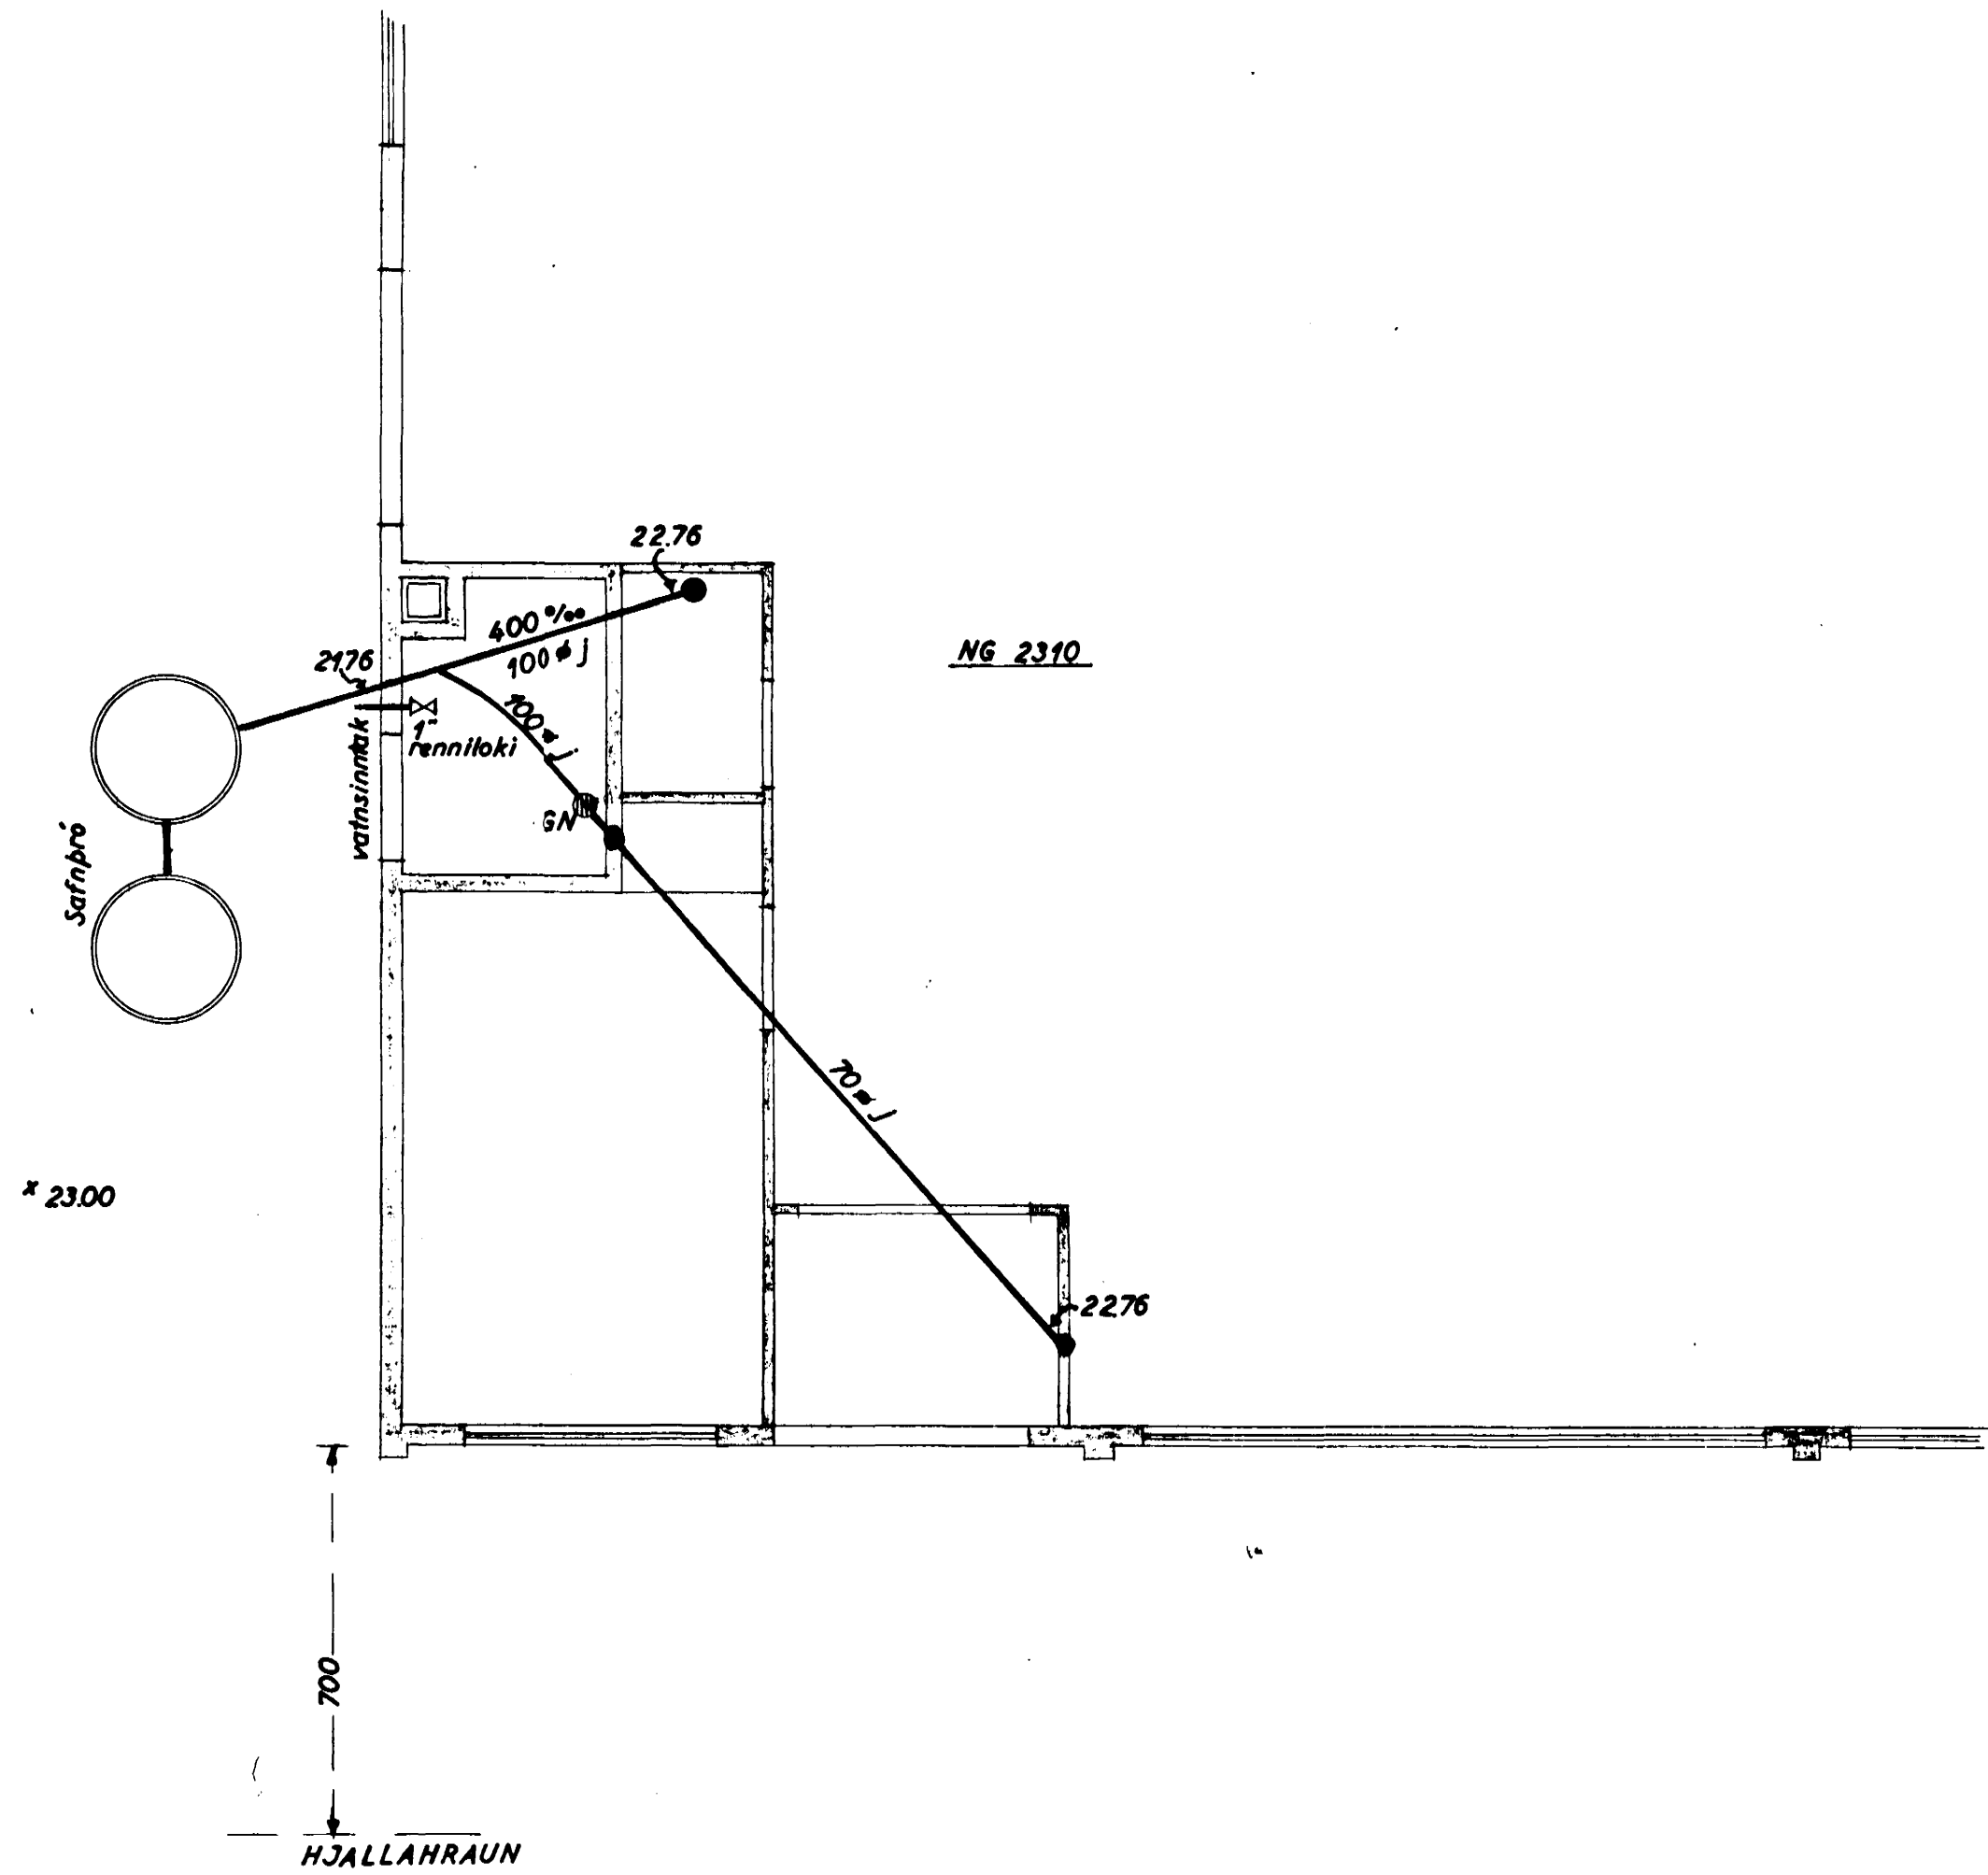

2310
2126
134

HJALLAHRAUN NR.7

SKOLPLÖGN

GRUNNMYND 1:50

Hákonarstödi 2. júlí 1965
F. Sigurðsson