

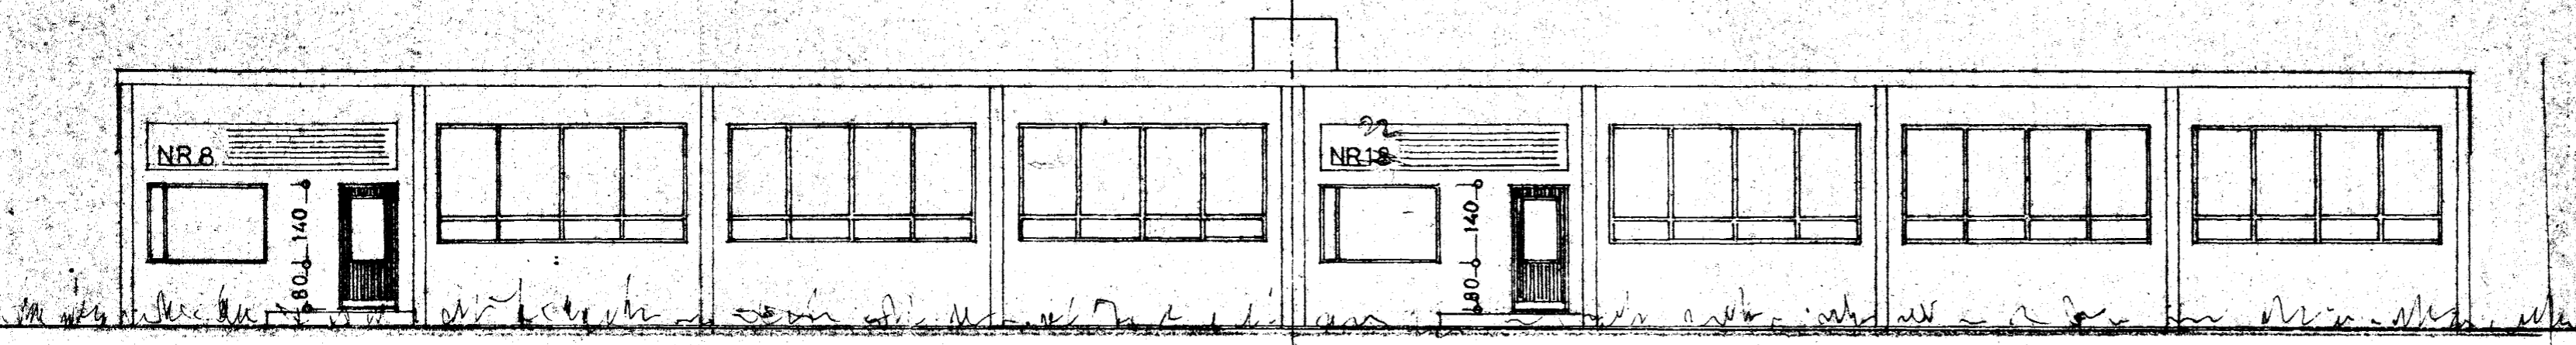



Samþykkt á fundi bygginga-
nefndar p. 8/12/74
3/4/74
BYGGINGAUFURTRUINN
I HAFNARFIRÐI
[Signature]

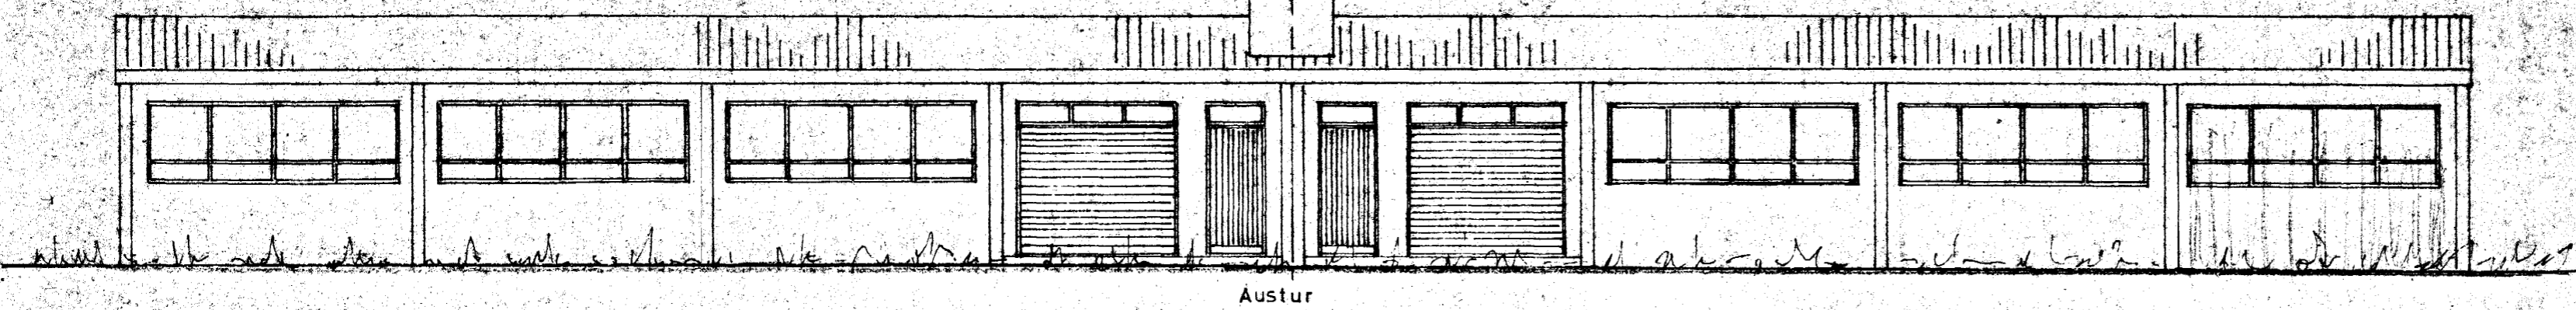

Afstöðumynd
1:2000

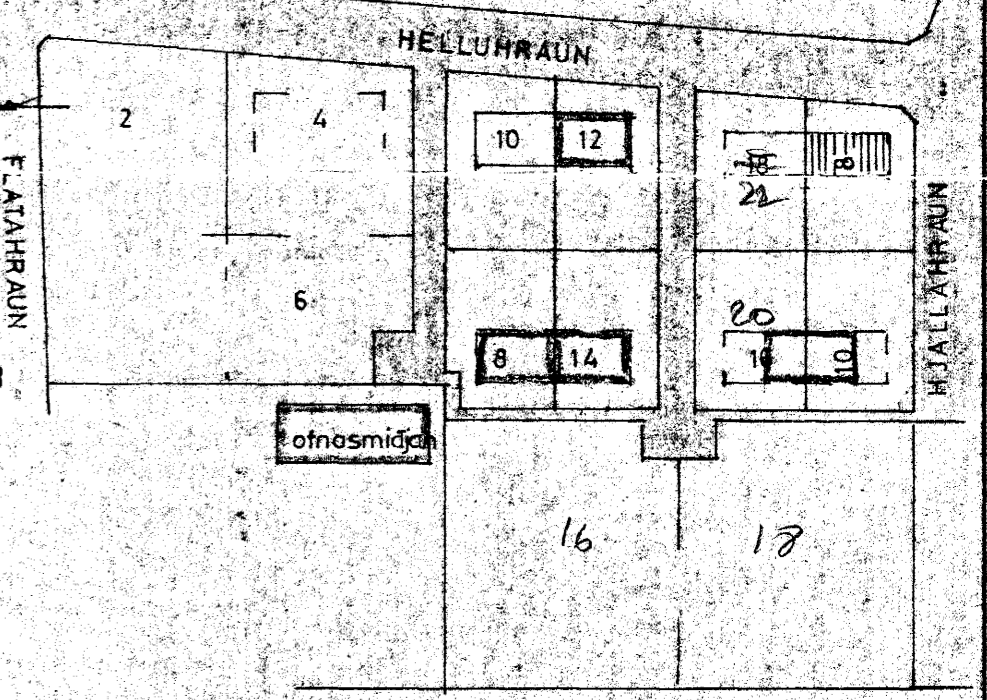

tifftopdf - www.rubissoftware.com - Demo Version

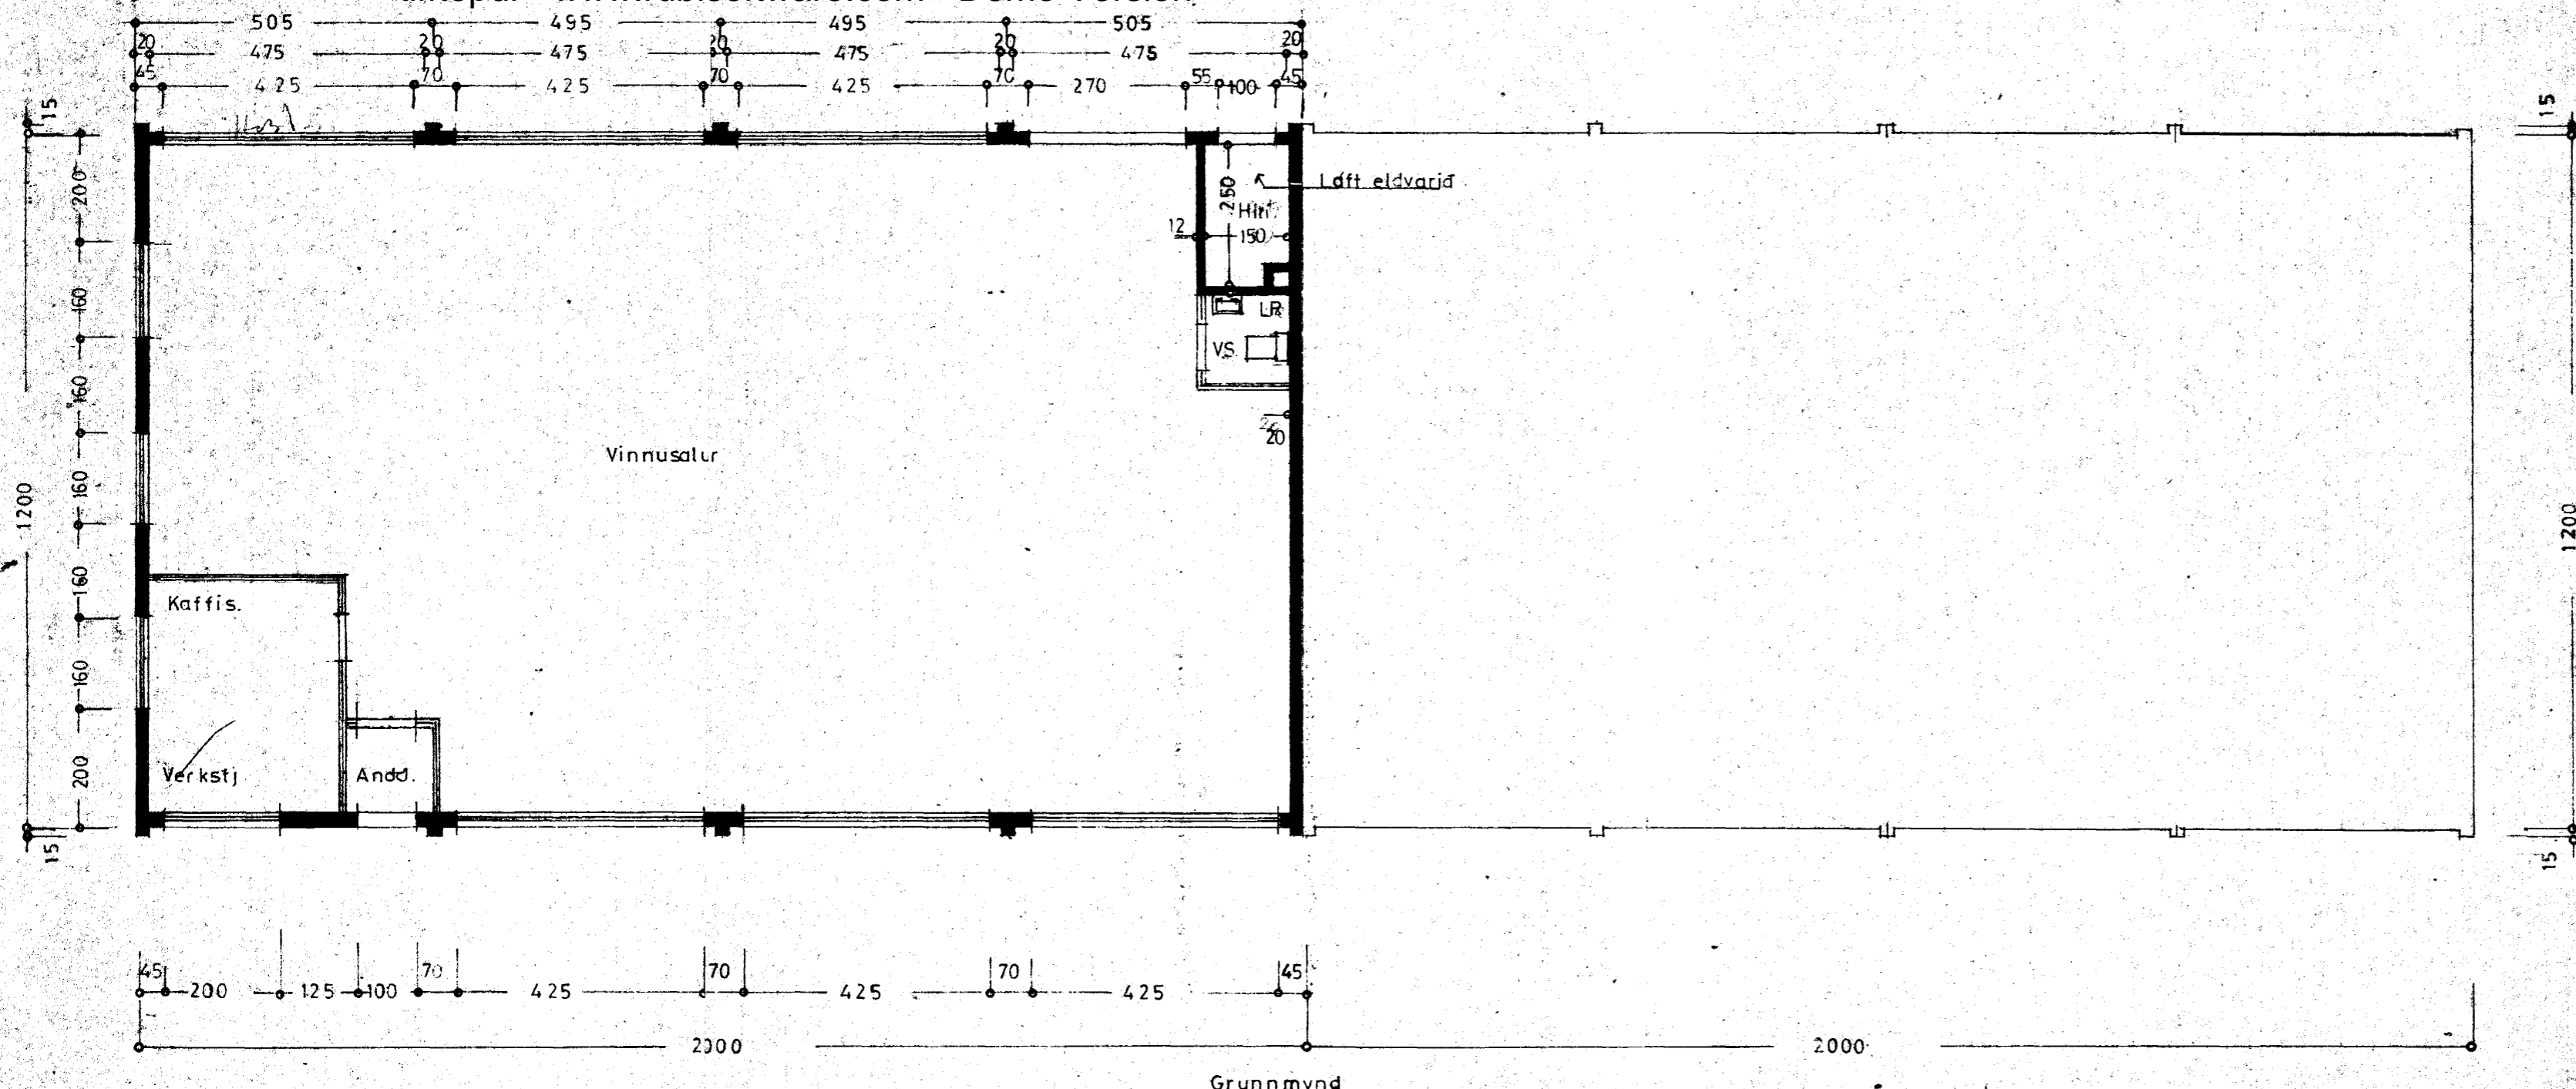

REYKJANESBRAUT

STÆRD HUSS : 240 m², 871 m³

HJALLAHRAUN NR 8

Stíllit }
Grunnmynd } 1:100
Snít }
Afstöðumynd 1:2000

Hafnarfirði 2. nóv. 1974
[Signature]