




SNEIÐING D-D 1:50

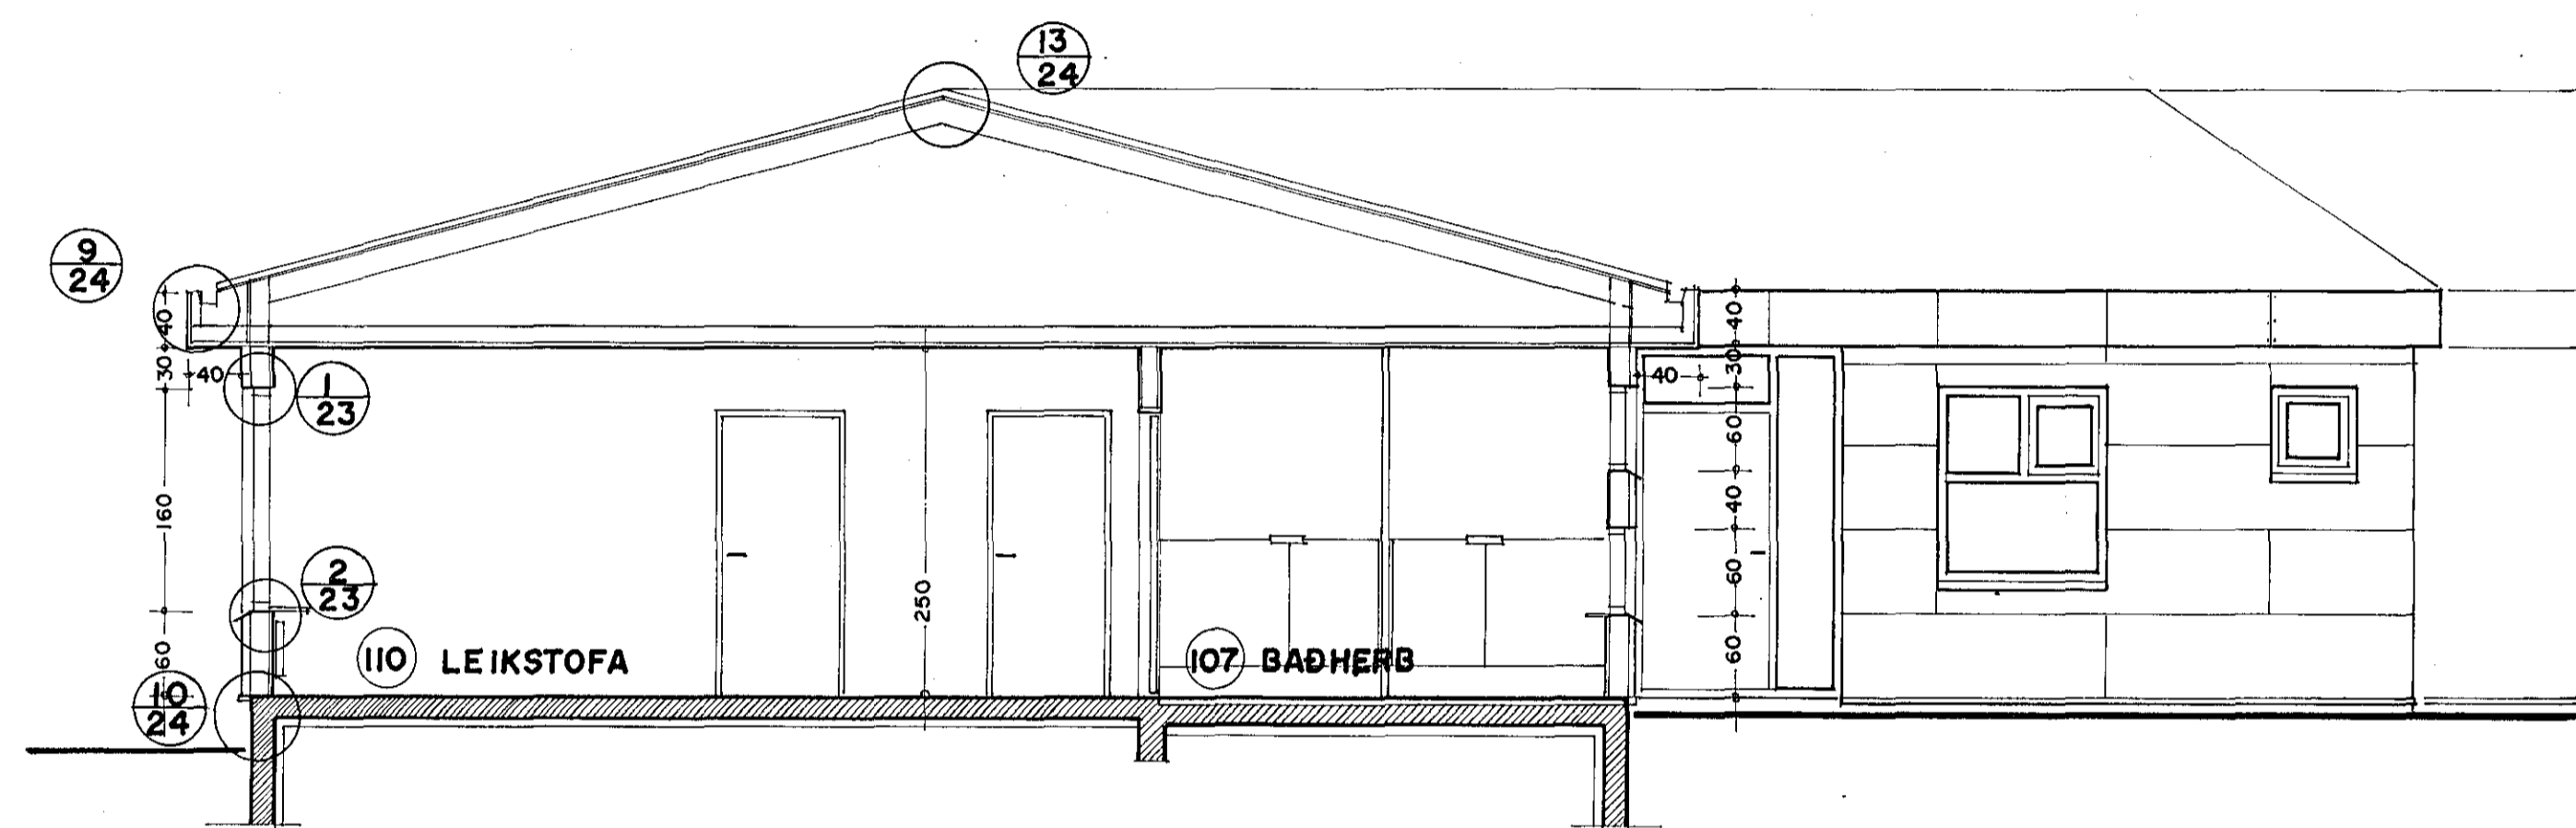

SNEIÐING B-B 1:50

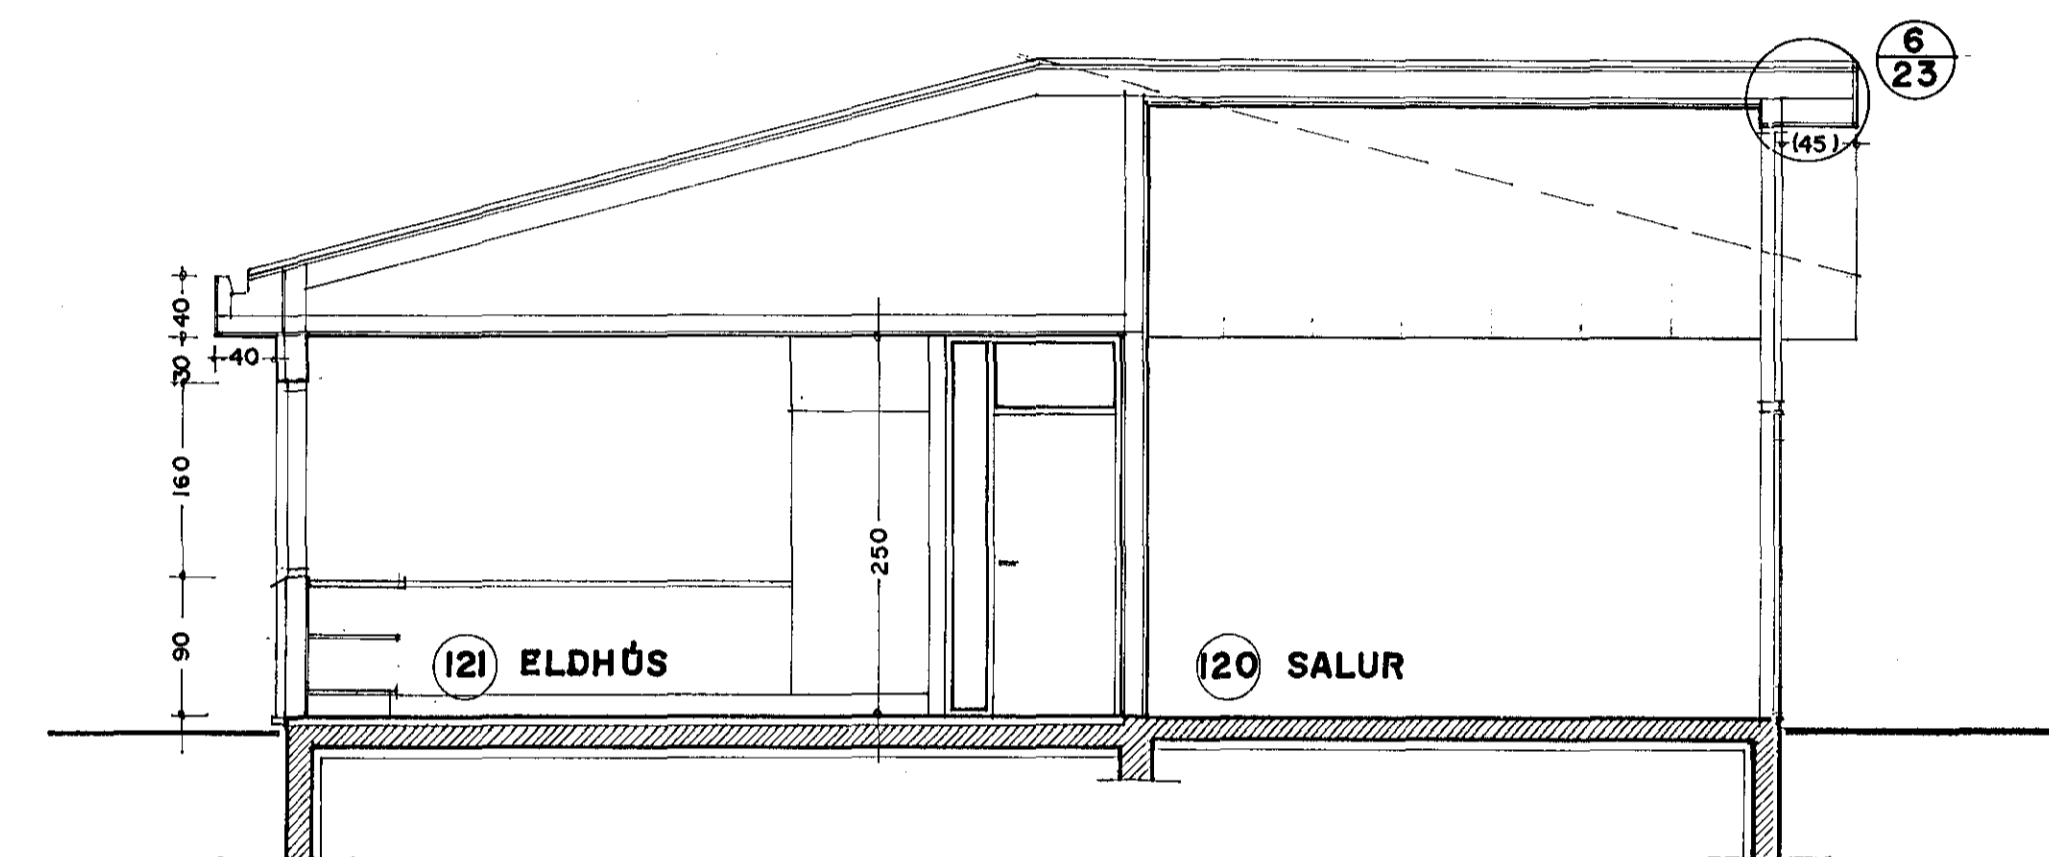

SNEIÐING C-C 1:50

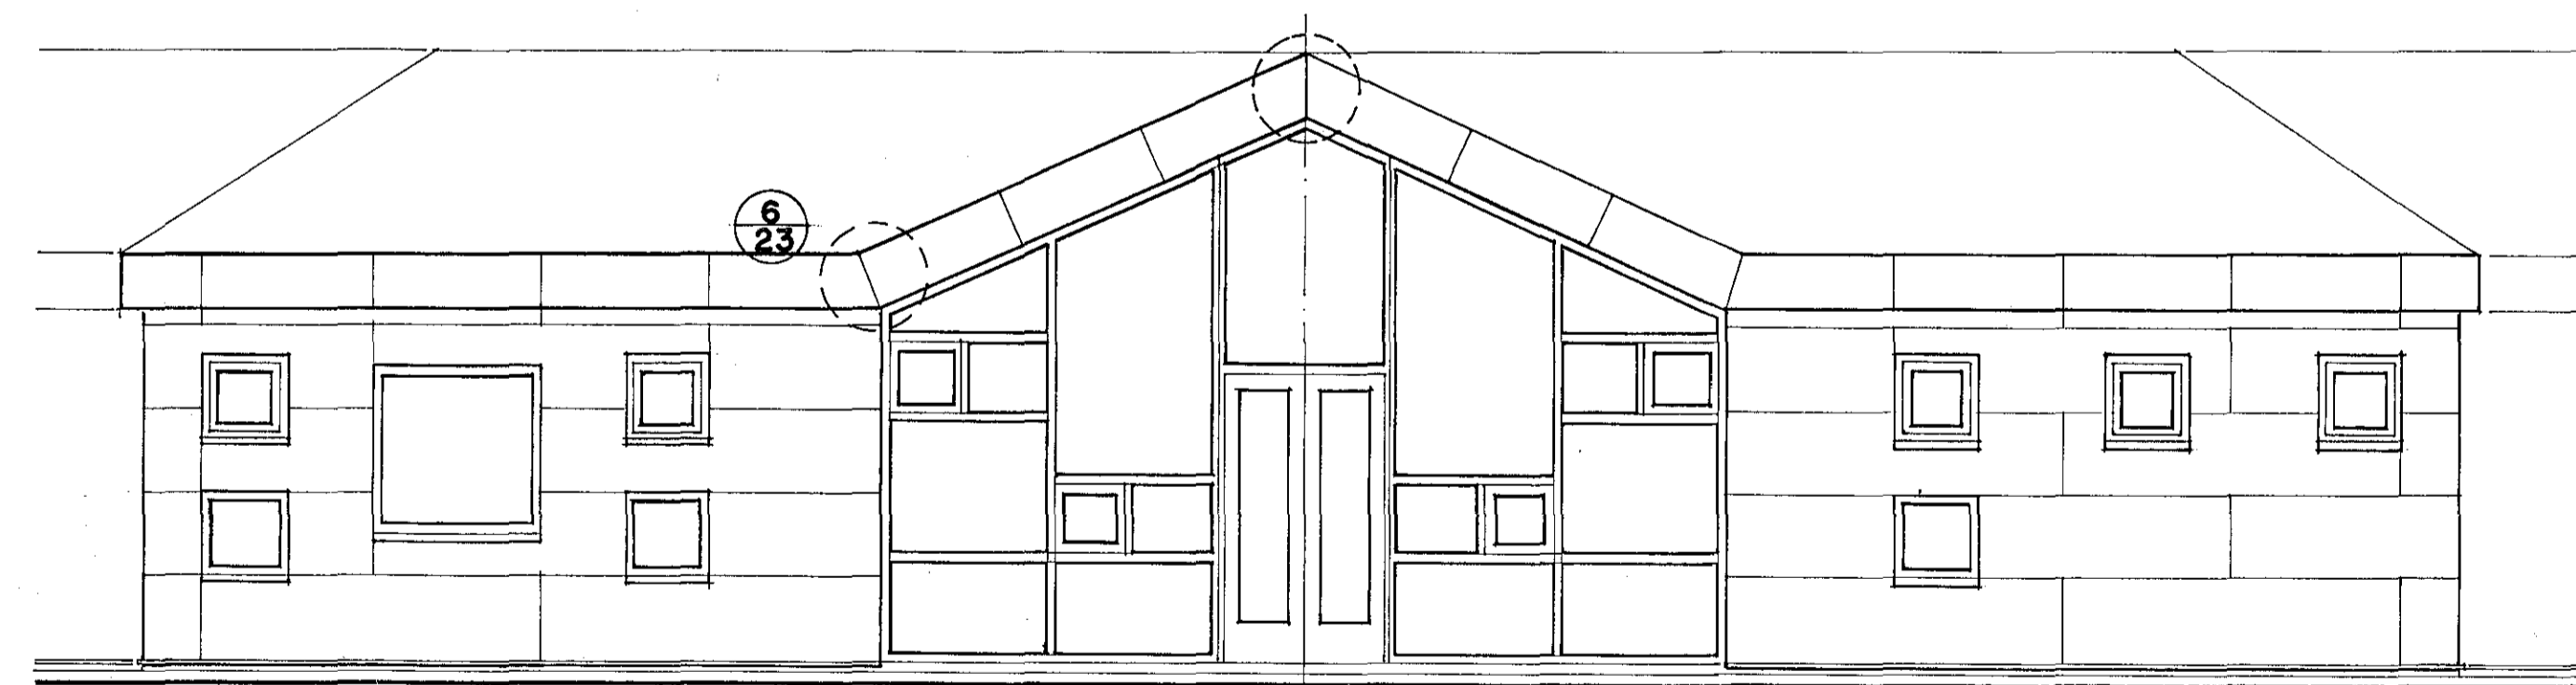

ÚTLIT VESTUR 1:50

DAGS BREYTT
29.09.92 PLÖTUSAMSKEYTING, MERK.
06.11.92 LOFT 1. SAL

LEIKSKÓLI - SETBERGI
SNEIÐINGAR, ÚTLIT 1:50
06.07.92 12
Ársæll Vignisson arkitekt
Bæjarhruuni 2. Hf. s. 65 30 81