

H: 5 stk  
V: 3 stk


H: 1 stk

H: 7 stk  
V: 7 stk

H: 7 stk  
V: 6 stk  
\* HURD M.L.ES. - SÚ KEMUR Í  
202mm ÞYKKAN VEGG

1 stk + 1 stk SP. MYND


1 stk + 1 stk SP. MYND

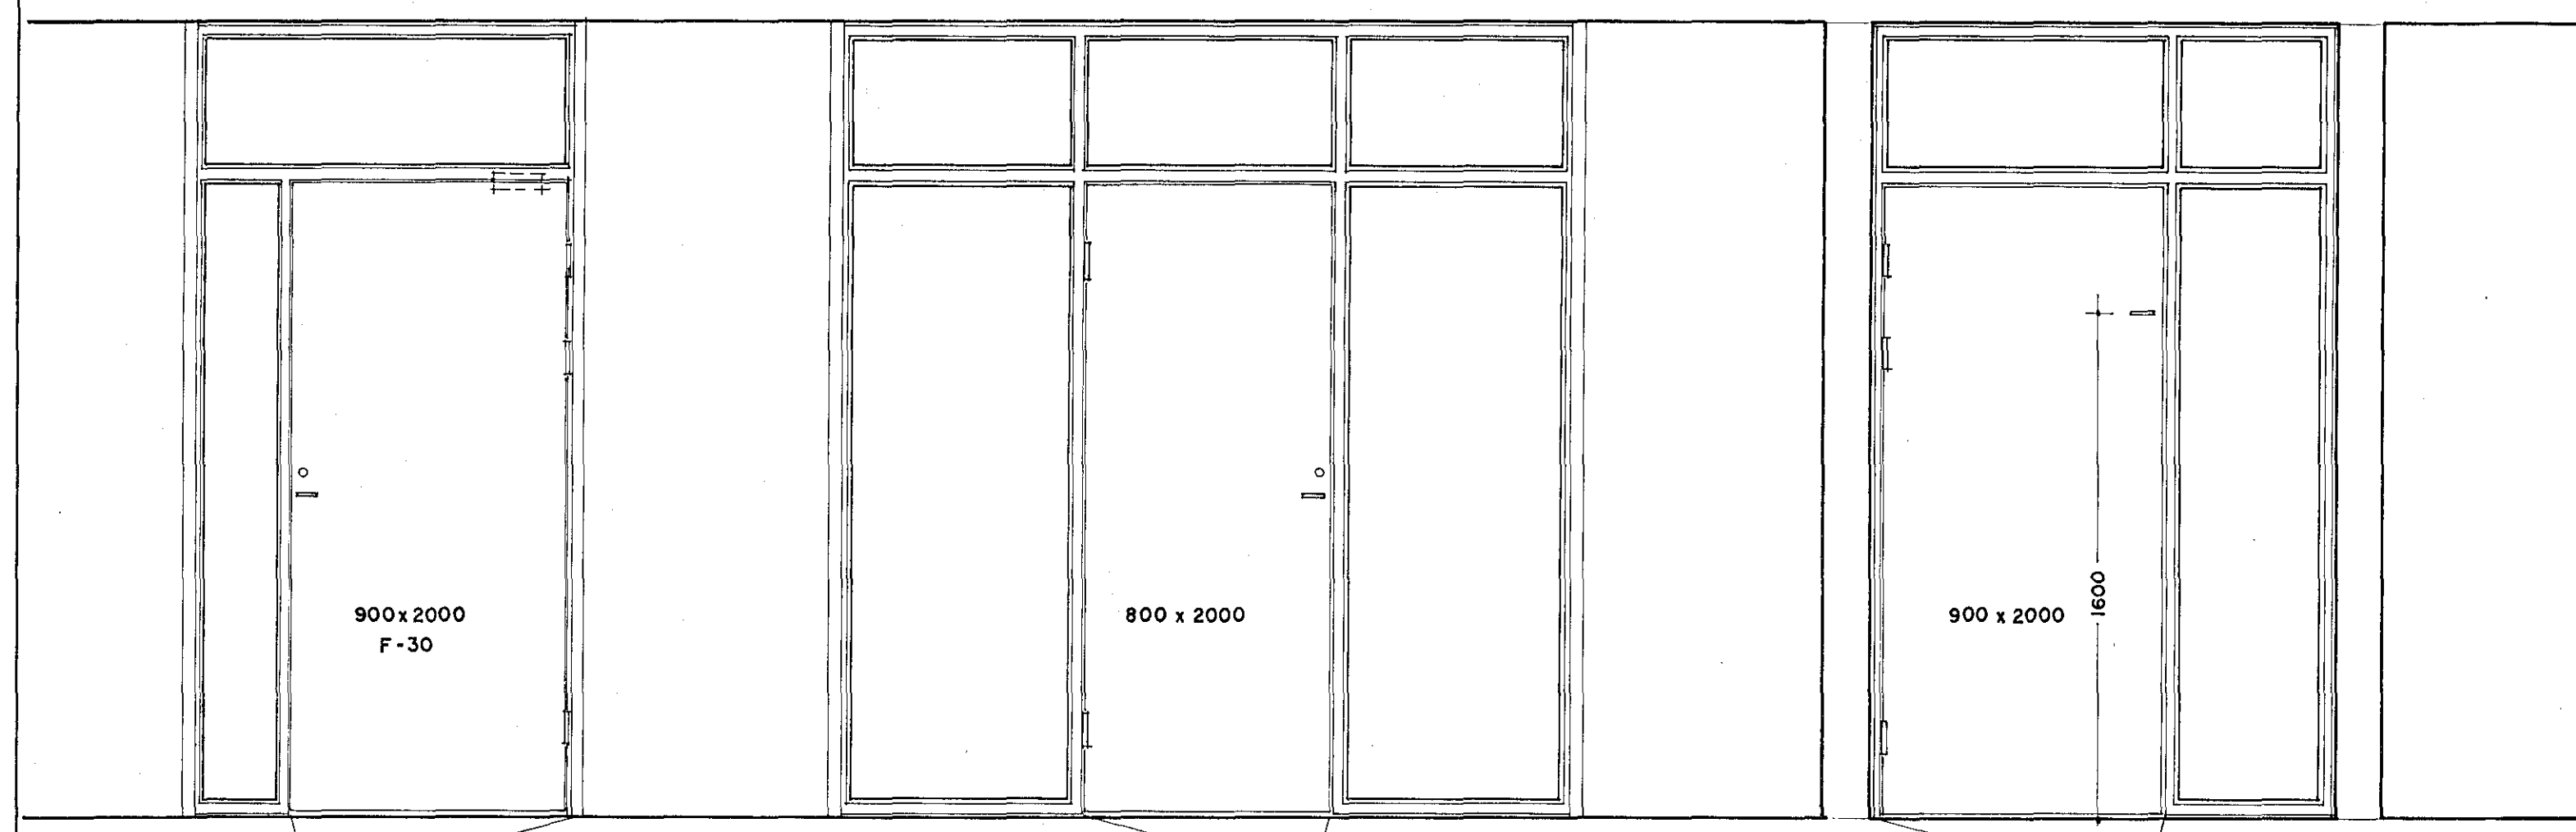


1 stk

1 stk


1 stk + 1 stk SP. MYND

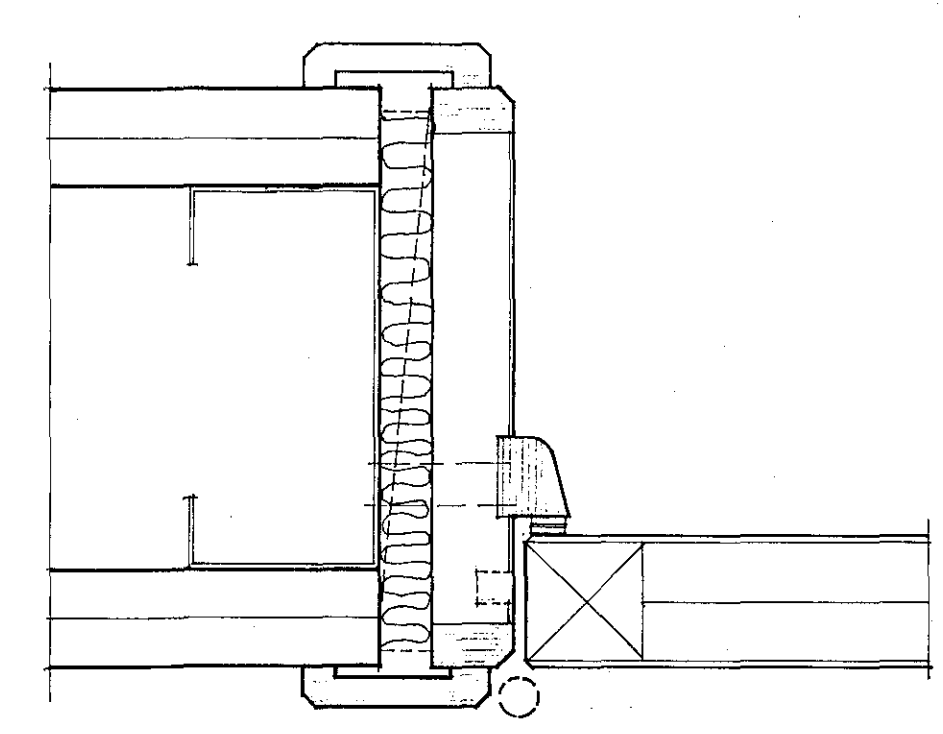


DEILI D

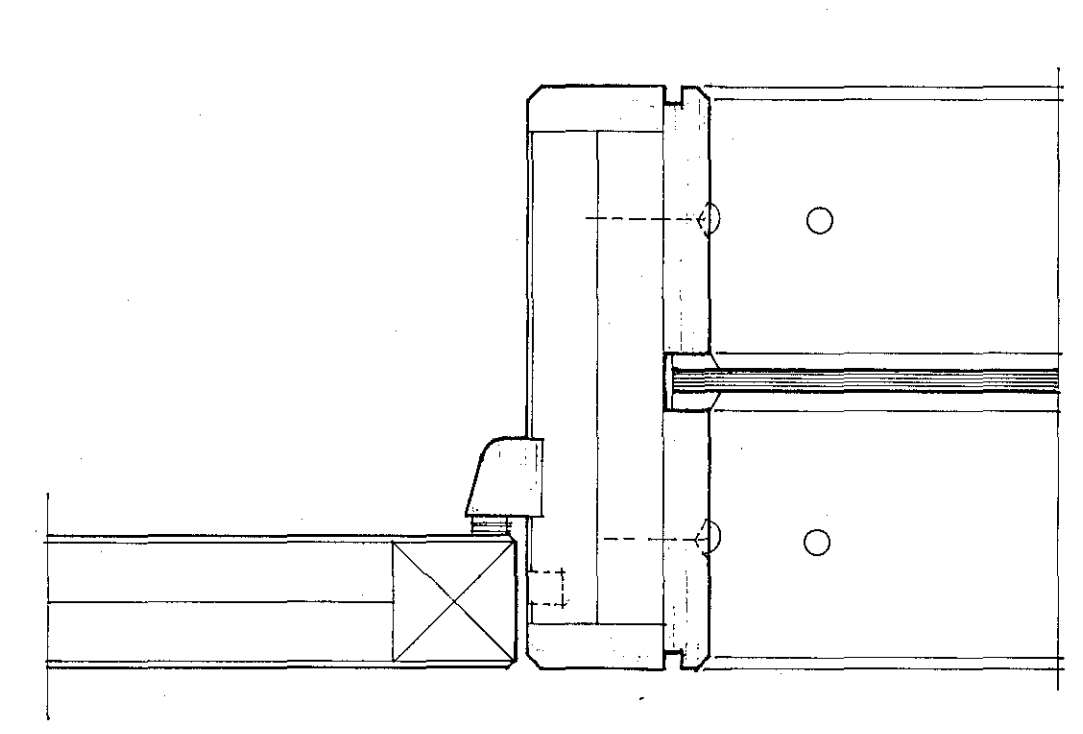


DEILI E

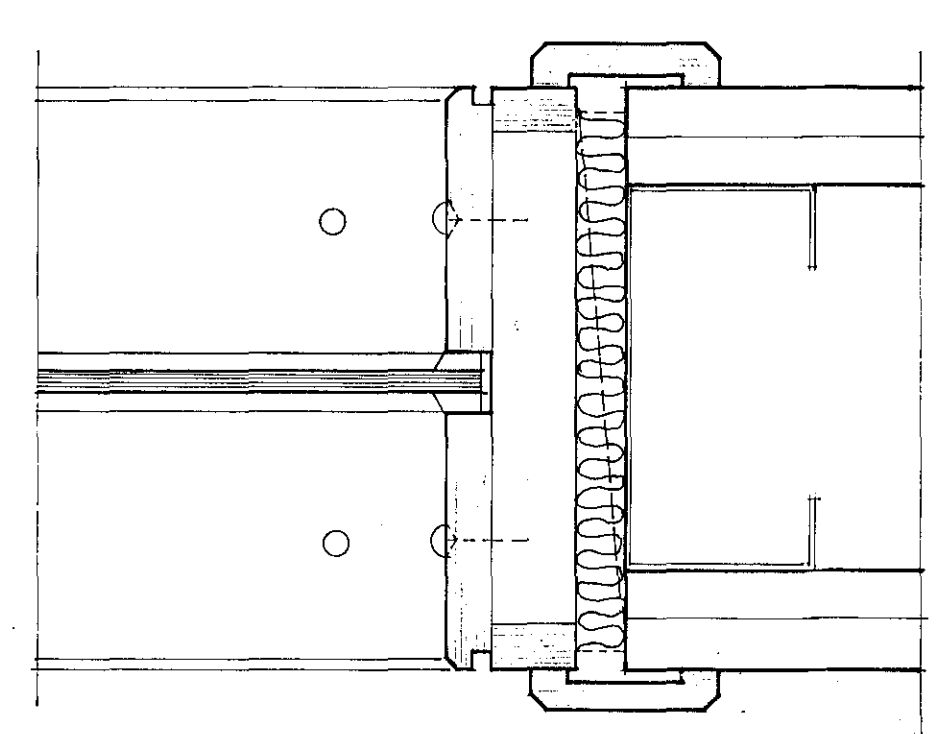

DEILI F

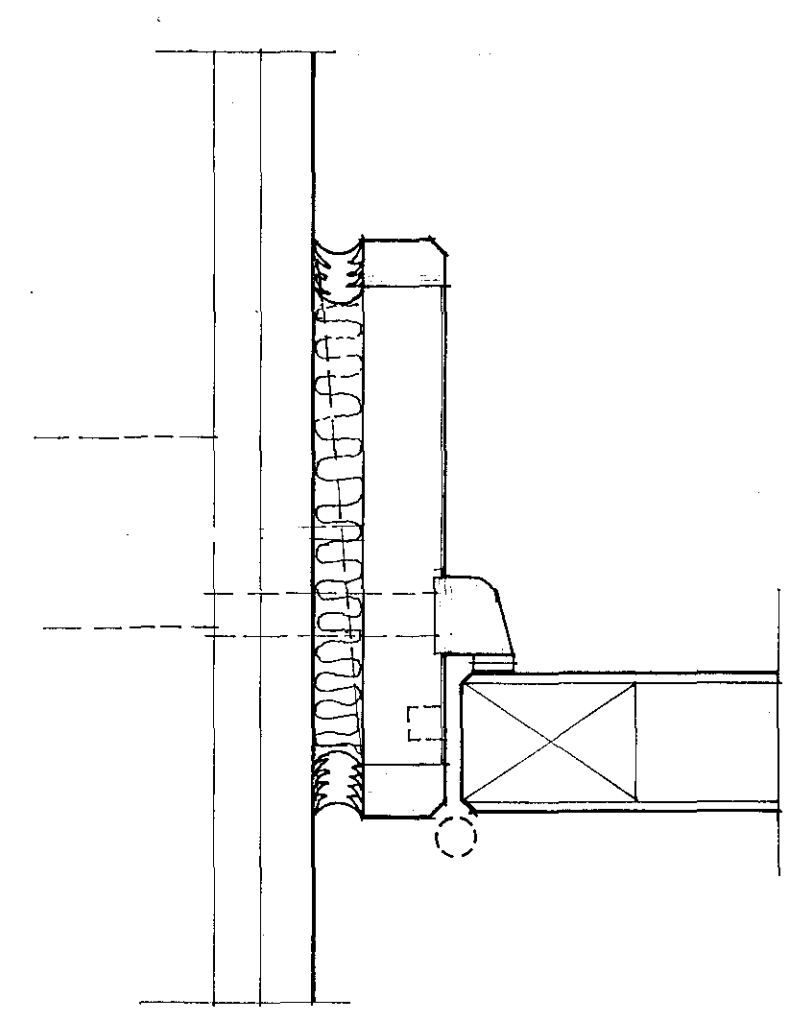

DEILI G

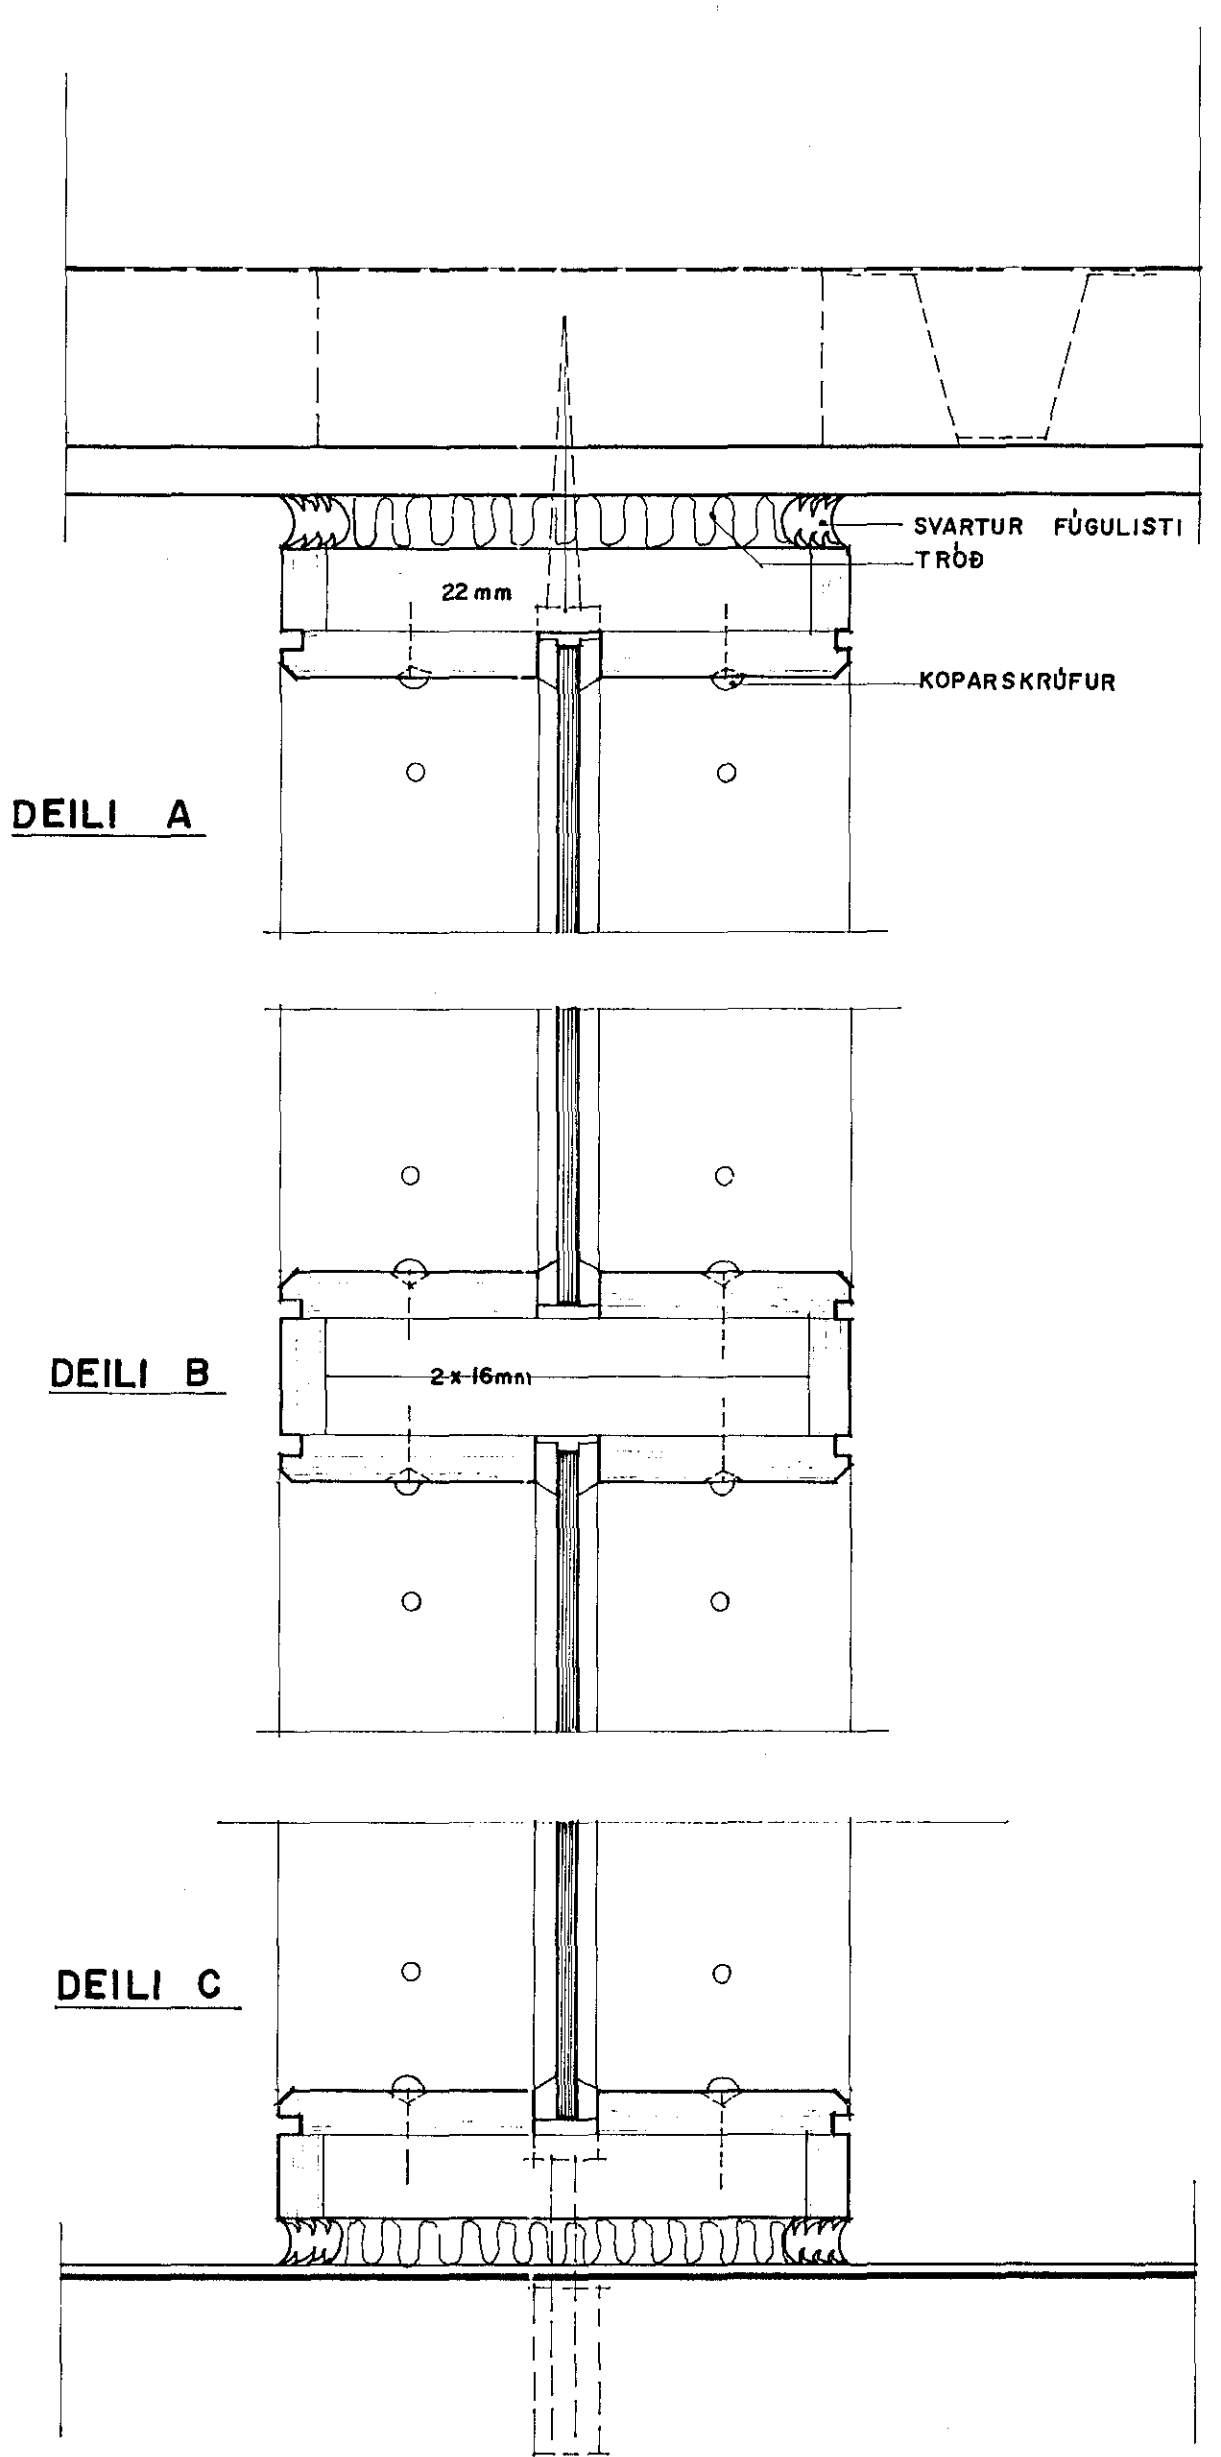

DEILI A

DEILI B

DEILI C

**SKÝRINGAR:**

ALLIR VEGGIR (UTAN I) ERU 152mm Á ÞYKKT (ATH. Á STADNUM)  
 ALLAR HURDIR ERU PLASTLÁGBAR MEB DUROPAL U 1700 KT  
 ALLIR LISTAR GEREKTI OG SPENN ER MARHÖY  
 ALLAR HURDIR ERU MEB FELLIPRÓSKULDI-FRÆSTUR Í (EKKI SKRUFADUR UNDIR)  
 ALLT ÖGLER ER 6mm SLIPAD VÍRGLER  
 ALLAR SKRÁR OG LAMIR ERU ASSA  
 LÆSINGAR ERU SNERILLÆSINGAR  
 Á ALLA HURBARKARMA KOMI PLAST-ÞÉTTILISTI  
 Á HURDIR B-30 OG F-30 KOMI PAN-ÞÉTTILISTI (RAUBI-LISTINN)  
 Á HURDIR F-30 KOMI HURÐAR-PUMPUR  
 VIB ALLAR HURDIR KOMI HURÐARSTOPPARAR  
 MÁL FYRIR SERSM. HURDIR SKAL ATH. Á STADNUM ÁÐUR EN SMÍÐI HEFST