




SNEIÐING D-D 1:50

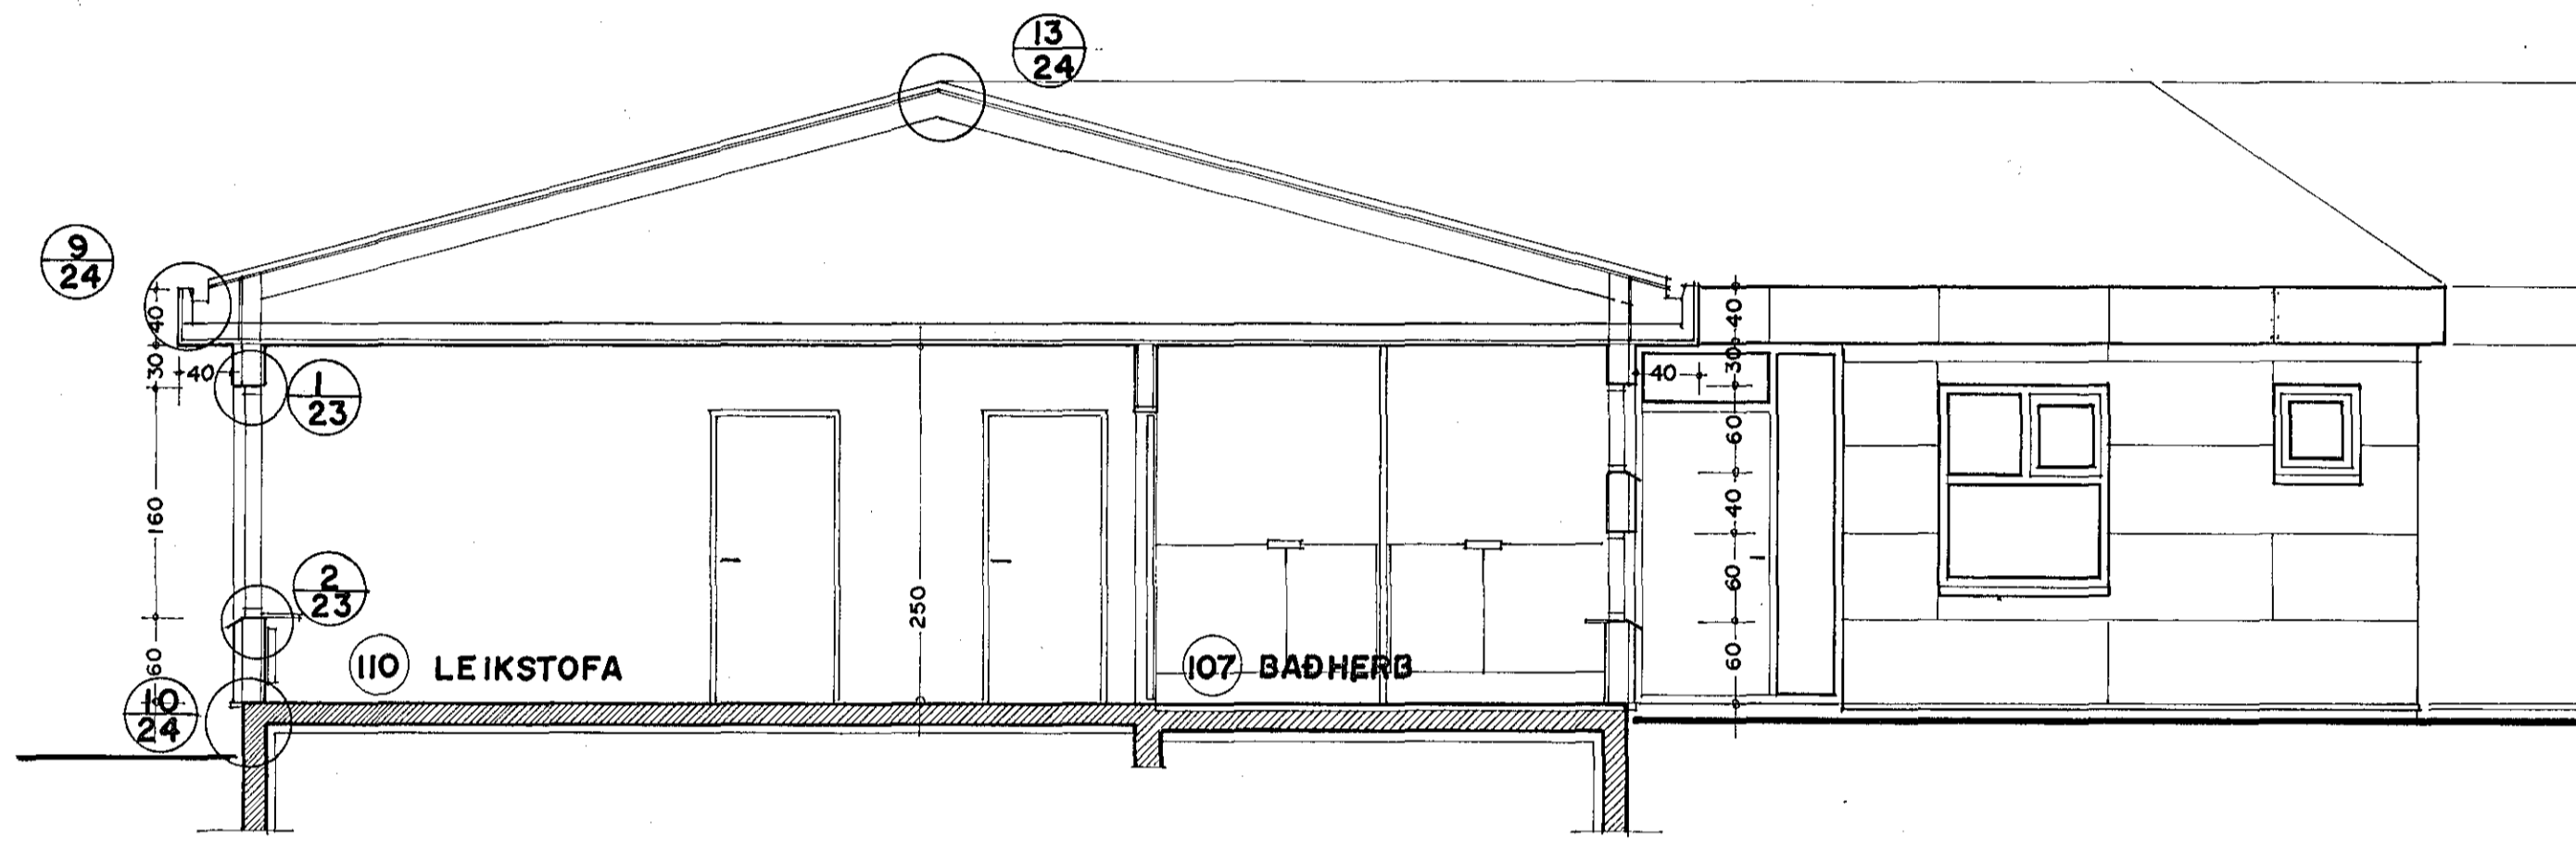

SNEIÐING B-B 1:50

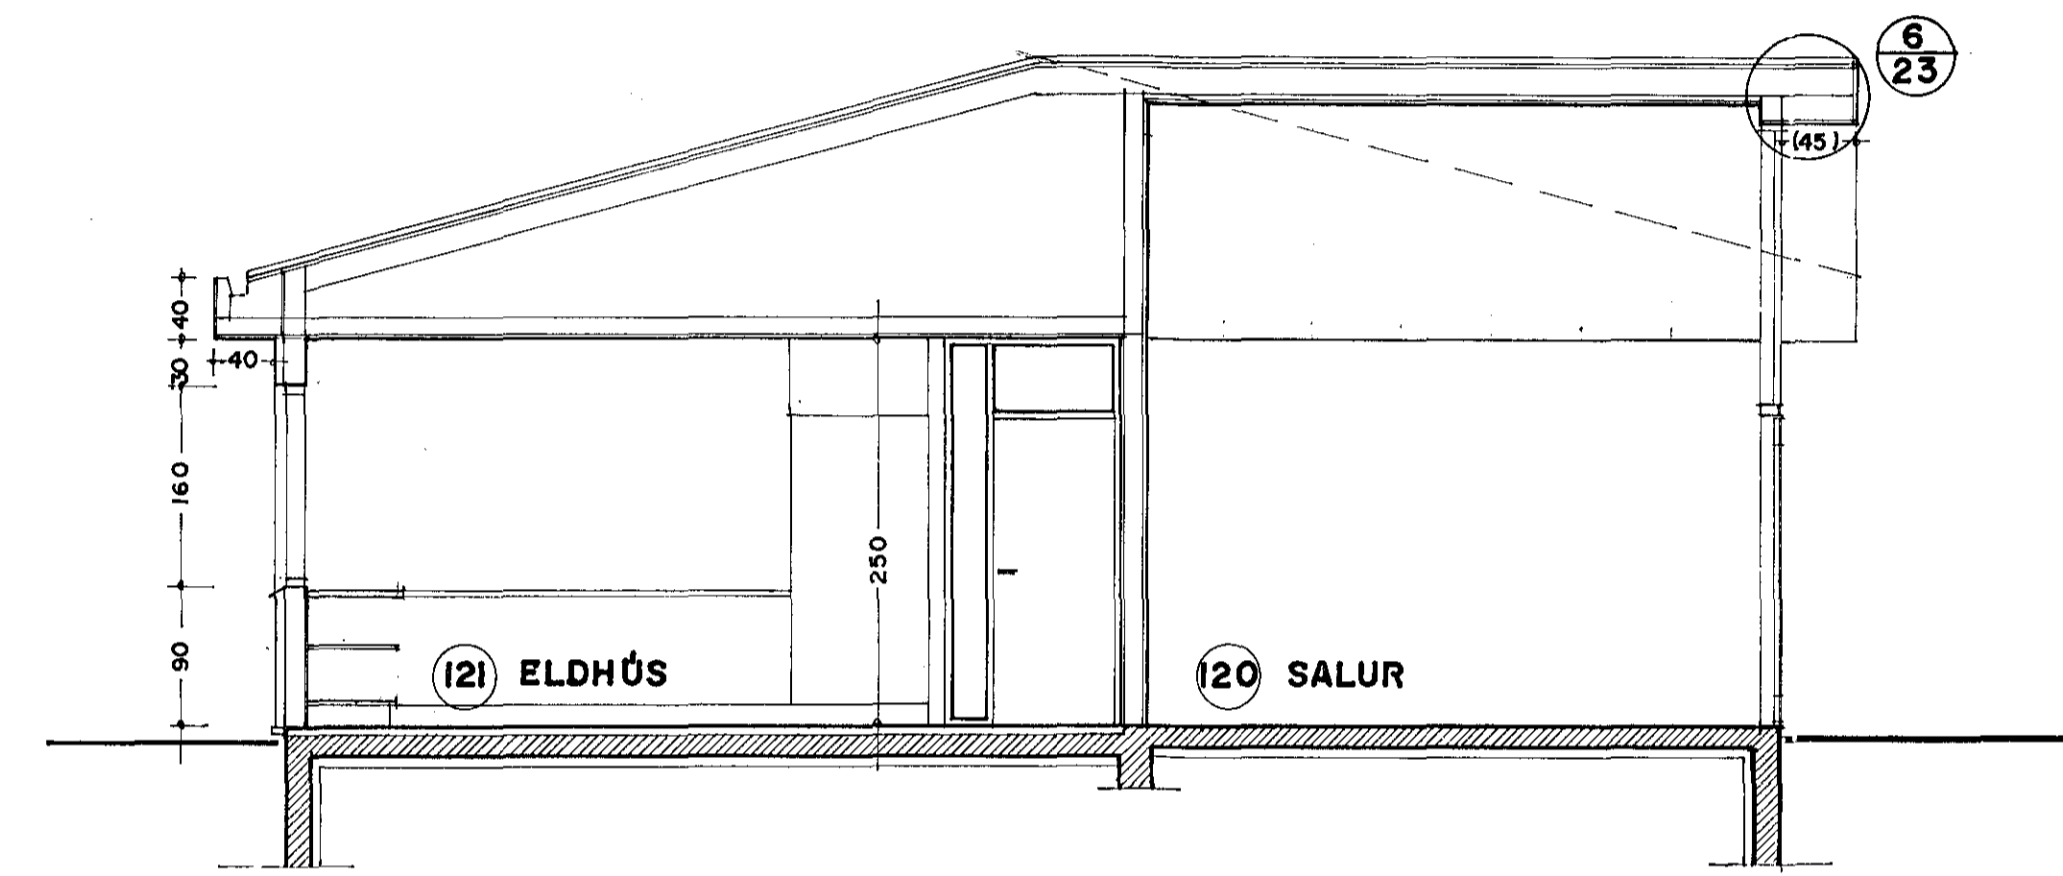

SNEIÐING C-C 1:50

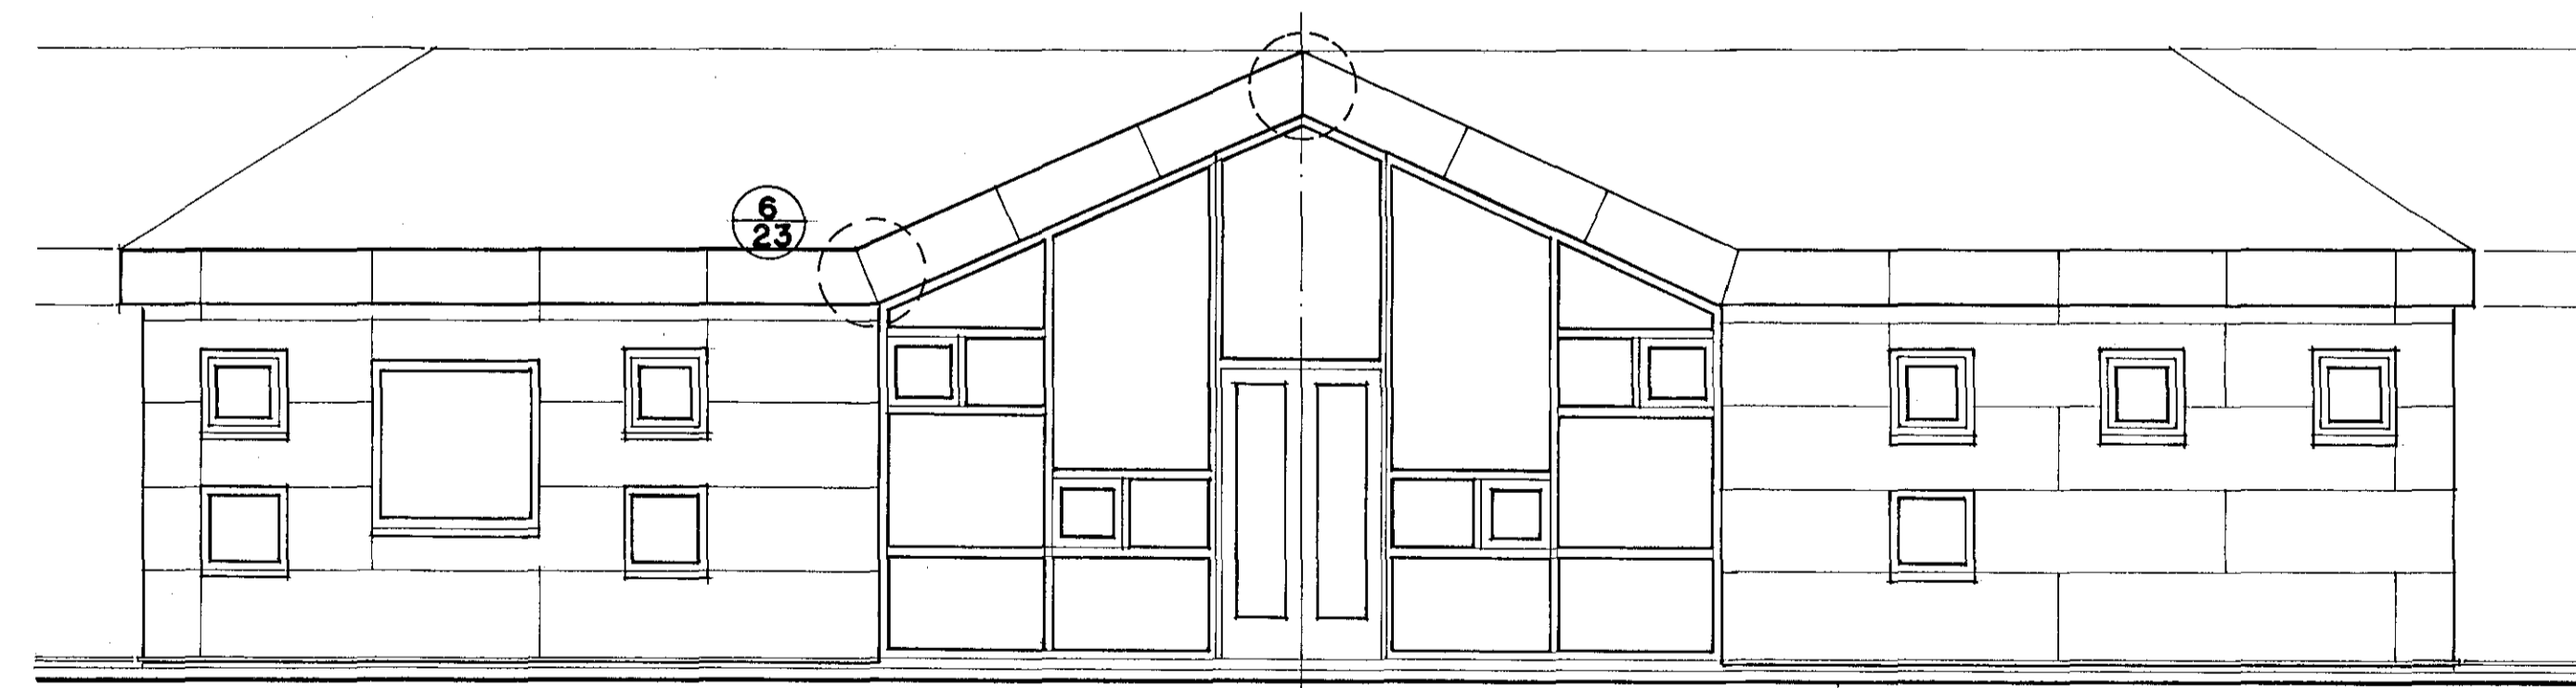

ÚTLIT VESTUR 1:50

DAGS. BREYTT
 29.09.92 PLÖTUÞRÁSKYFTING, MÉRK.
 06.11.92 LOFT 1. SAL

LEIKSKÓLI - SETBERGI
 SNEIÐINGAR, ÚTLIT 1:50
 06.07.92 12
 Ársæll Vignisson arkitekt
 Bæjarhrauni 2, Hf. s. 65 30 81