



ÚTLIT GAFL 1:50

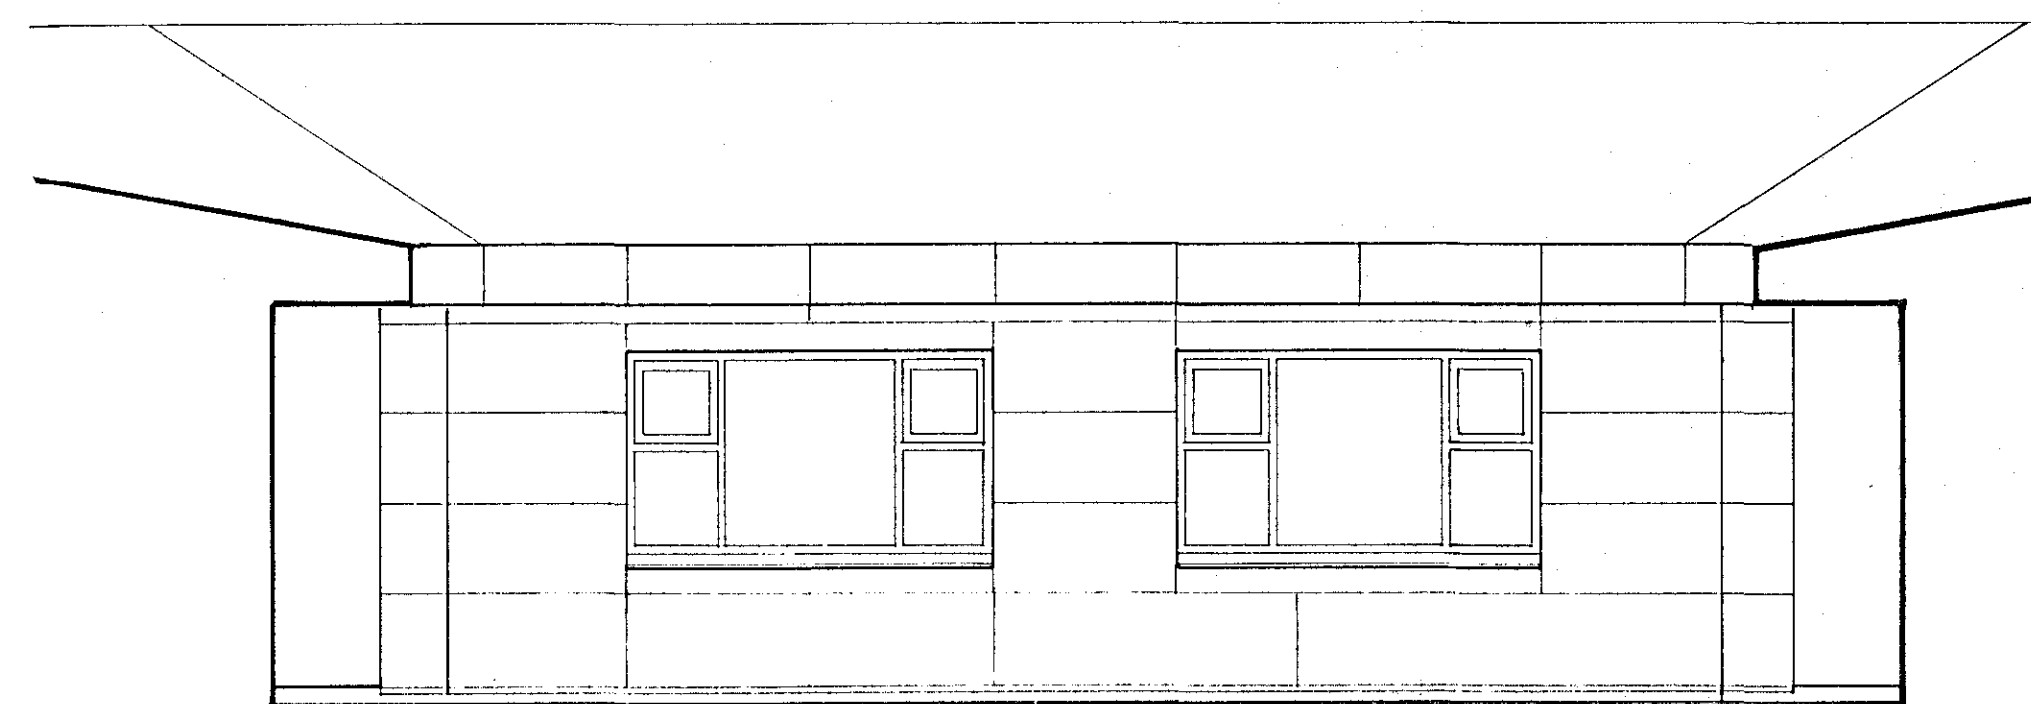

ÚTLIT AUSTUR 1:50

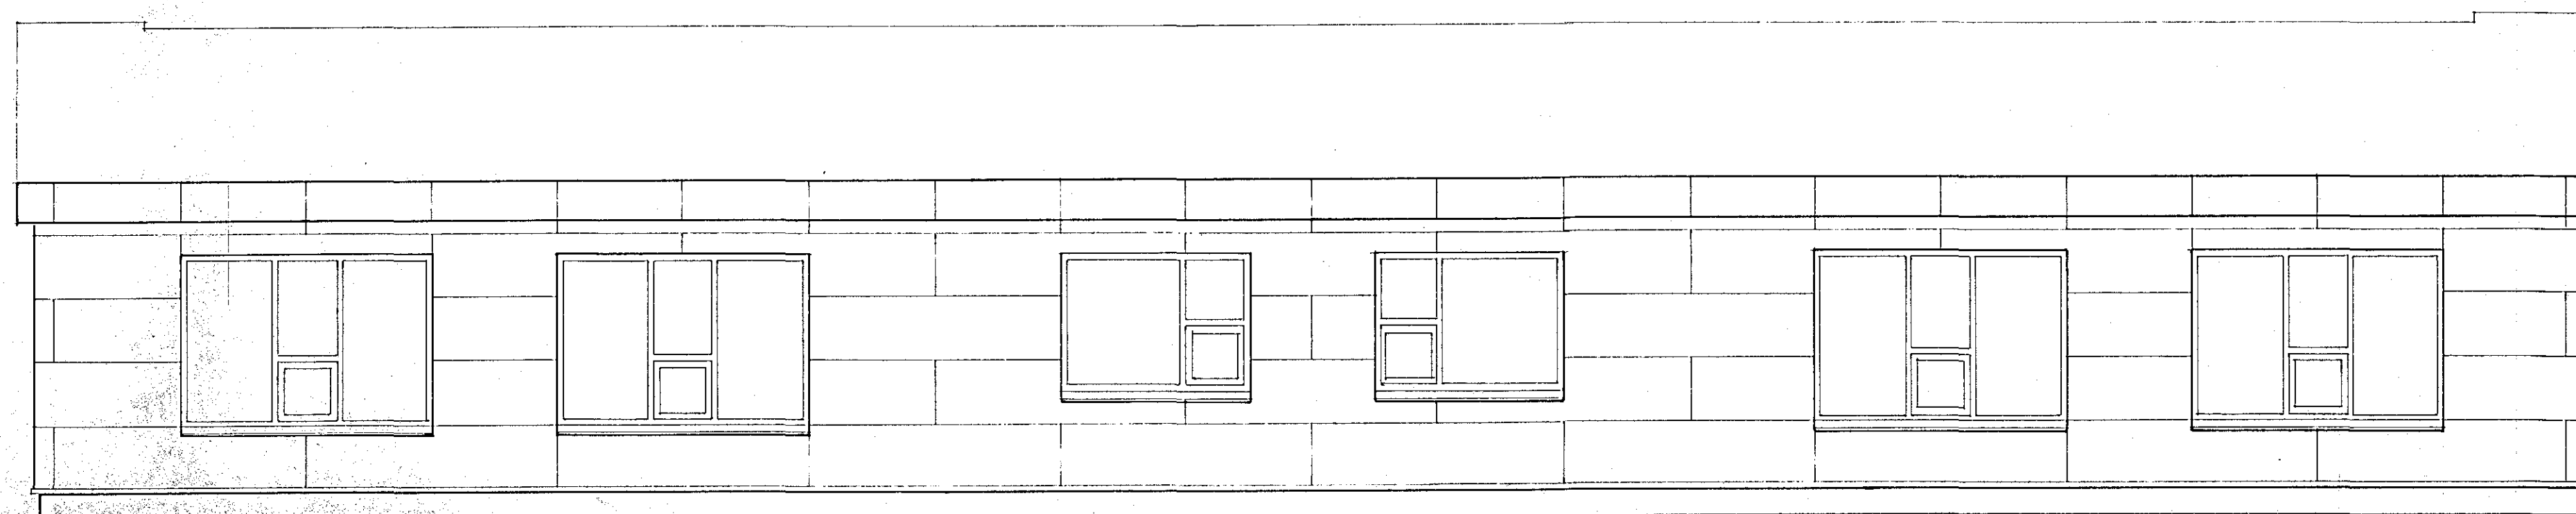

ÚTLIT LANGHLÍÐ 1:50

LEIKSKOLI - SETBERGI

ÚTLIT 1:50

13.07.92

Arsæll Vignisson
Bæjarhrauni 2. Hf.

14.

arkitekt
s. 65 30 81