



GRUNNMYND 1:20 (103 og 130)

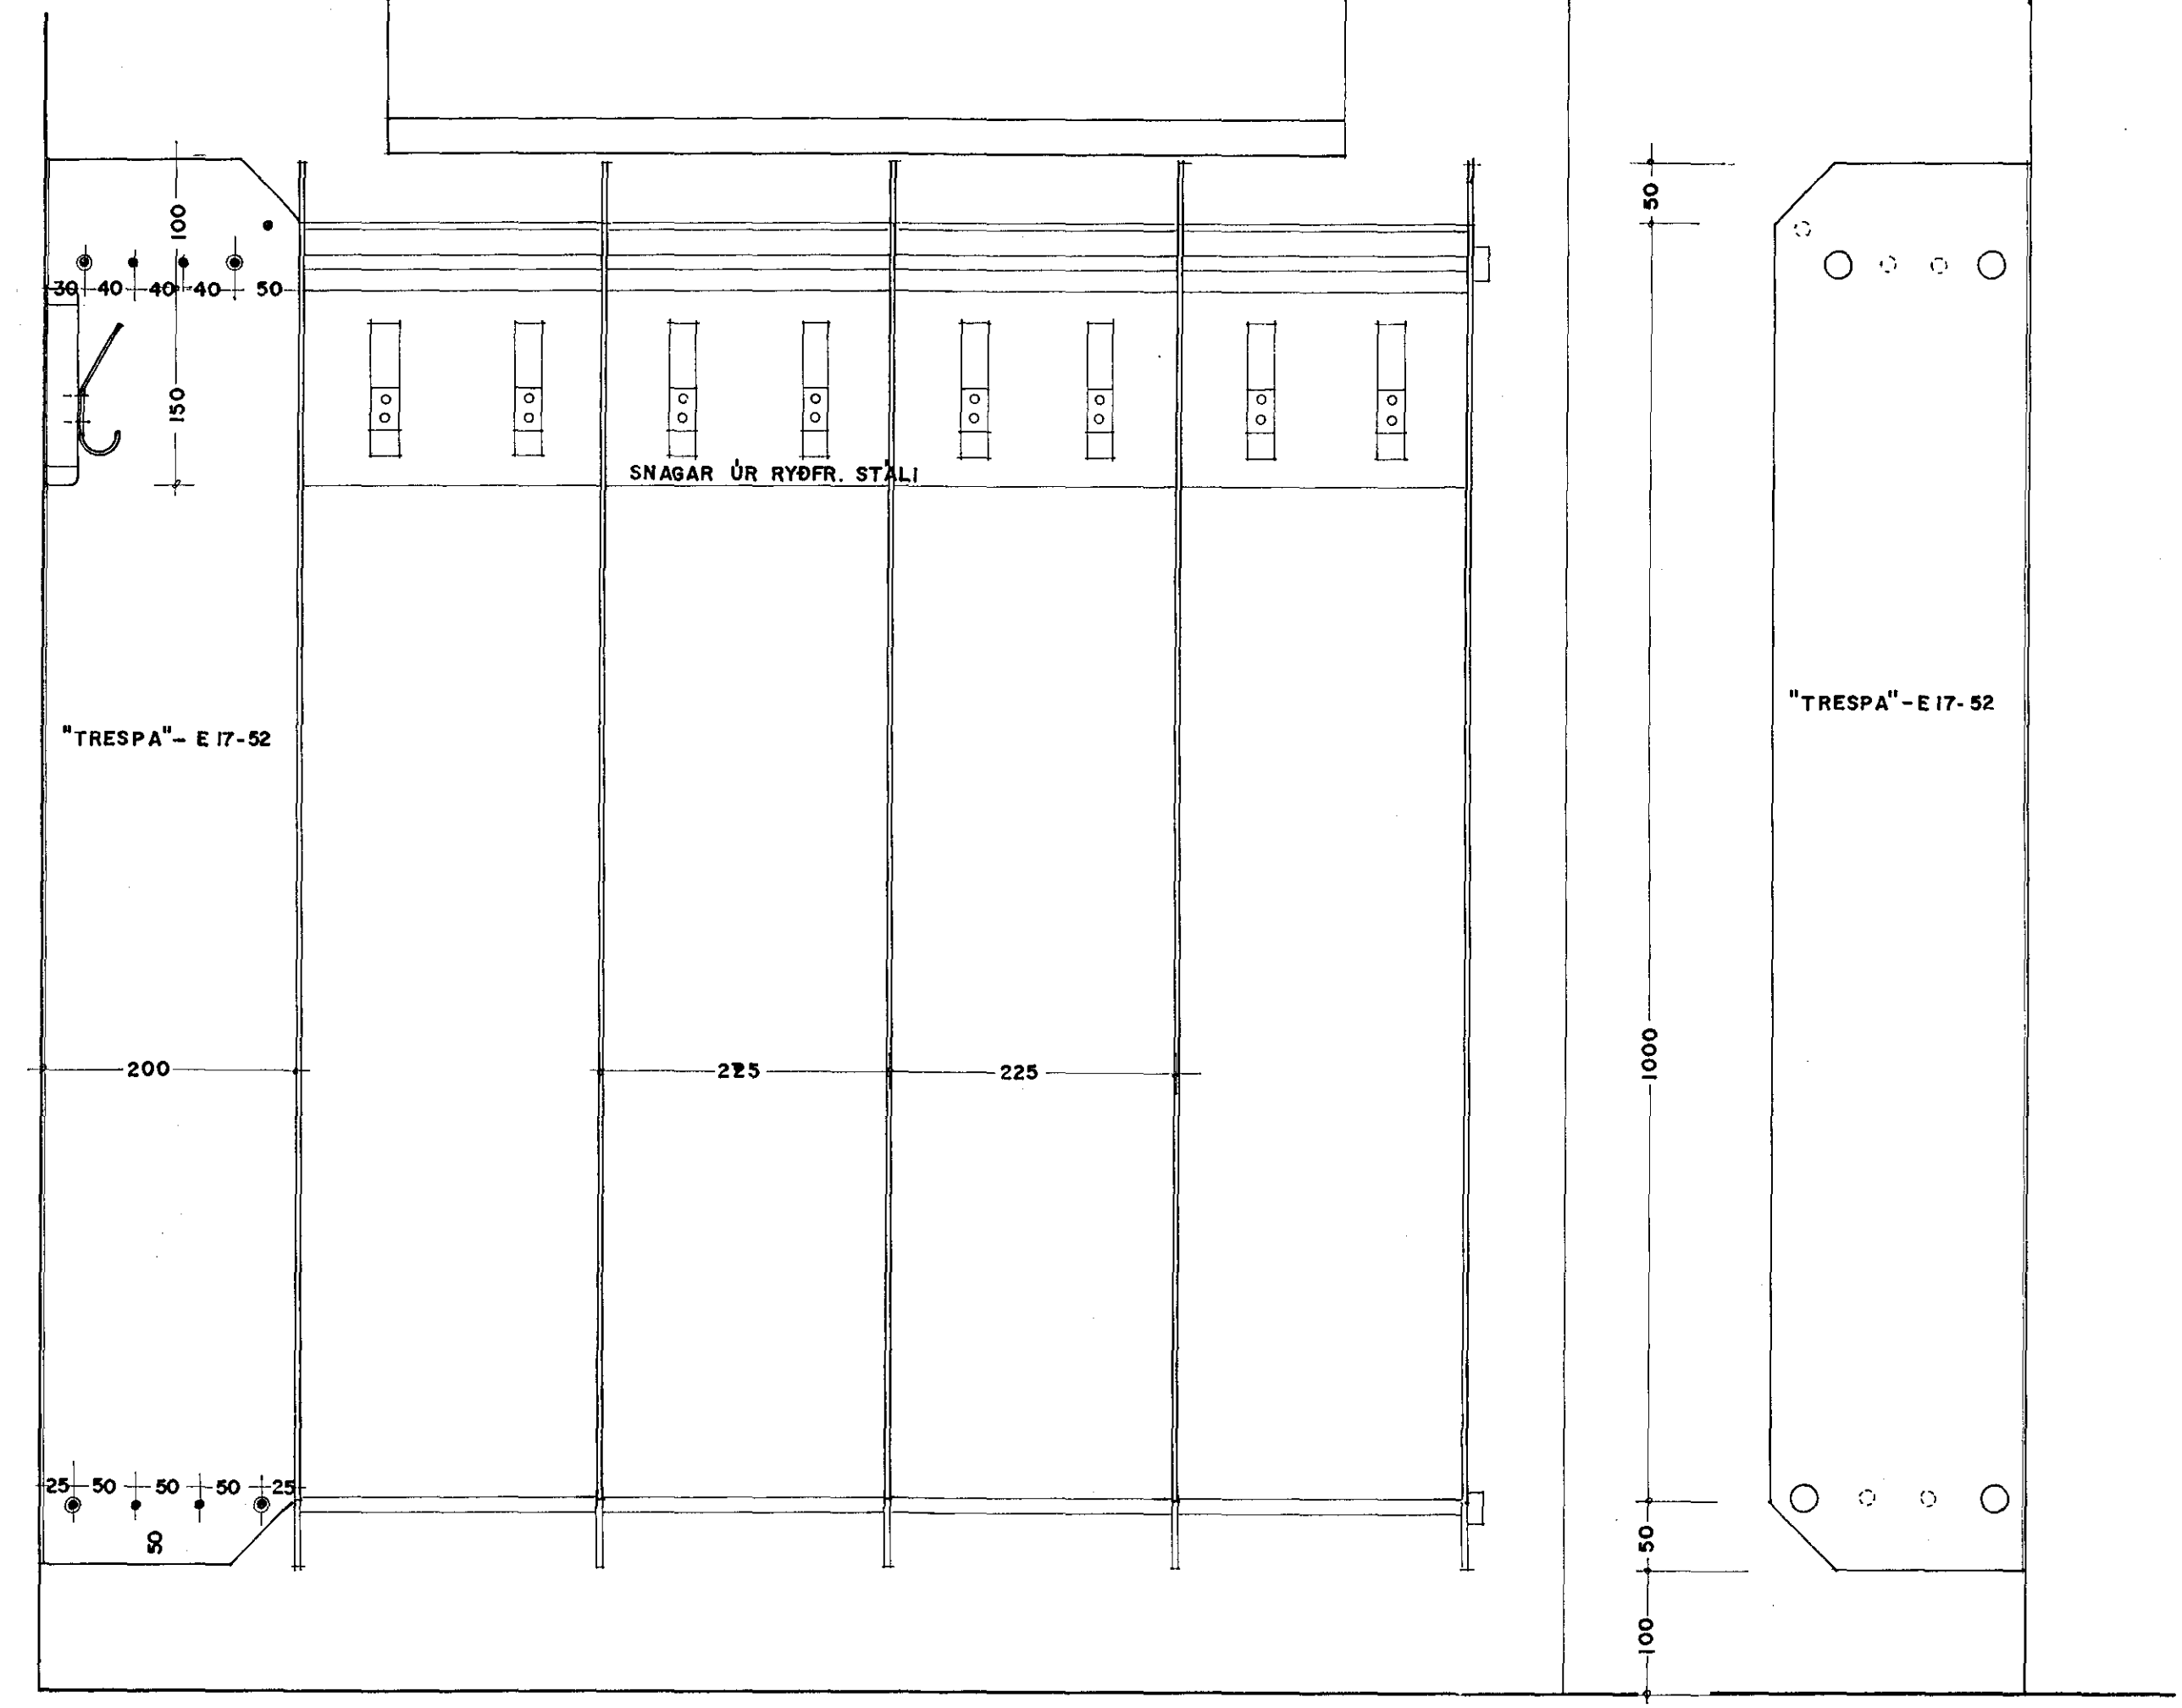


SNID A 1:5


SNID B 1:5

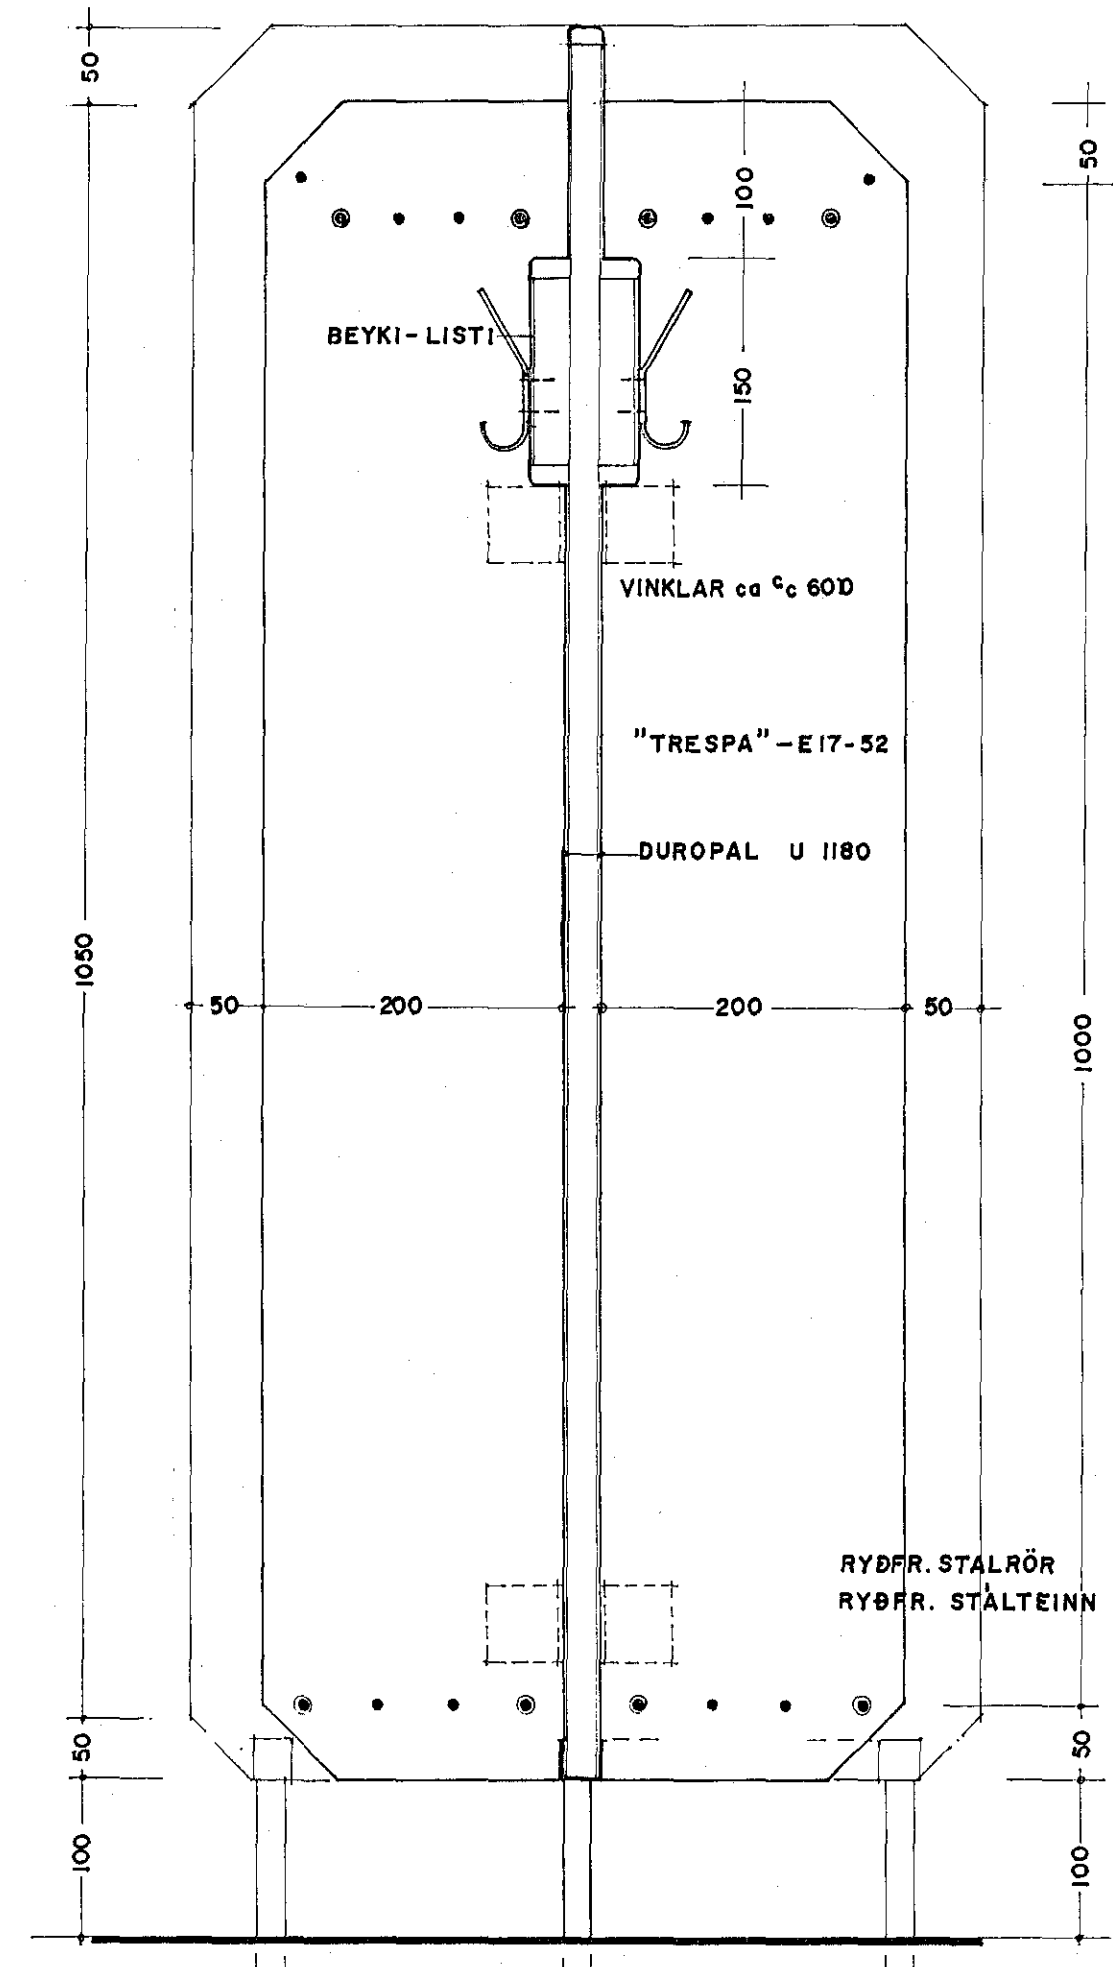

SNID C 1:5

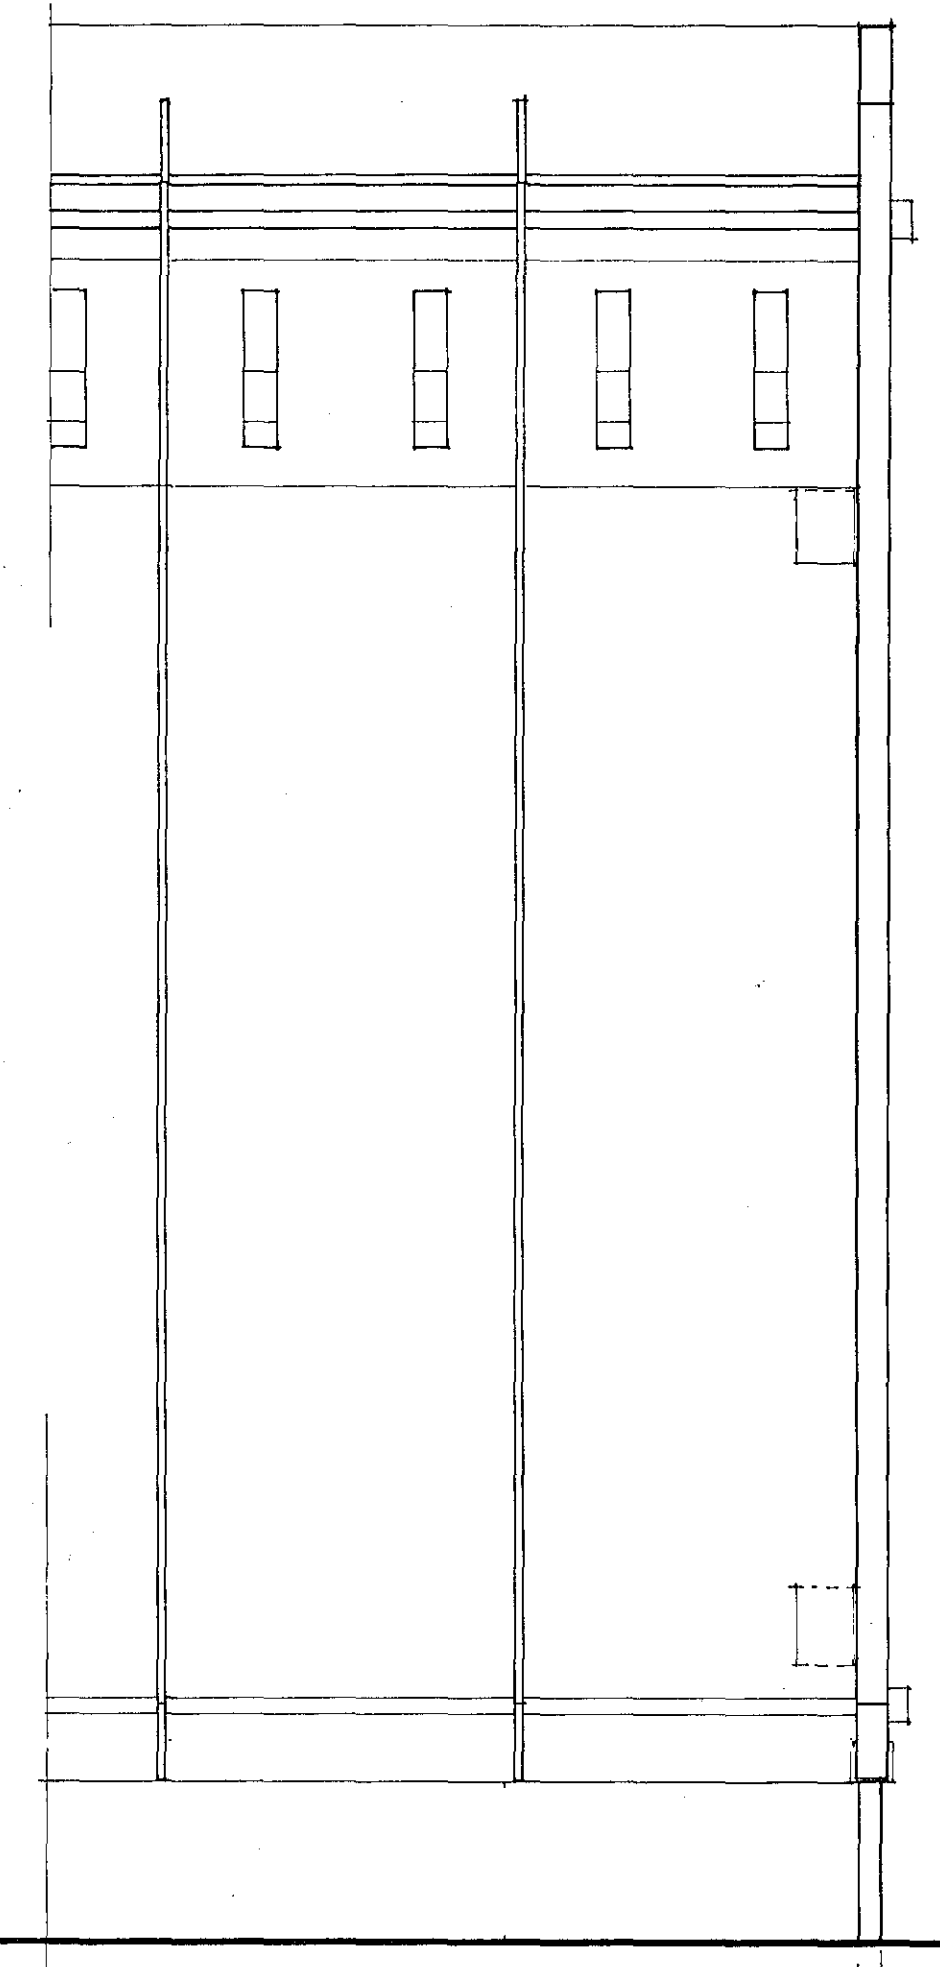

SNID D 1:5

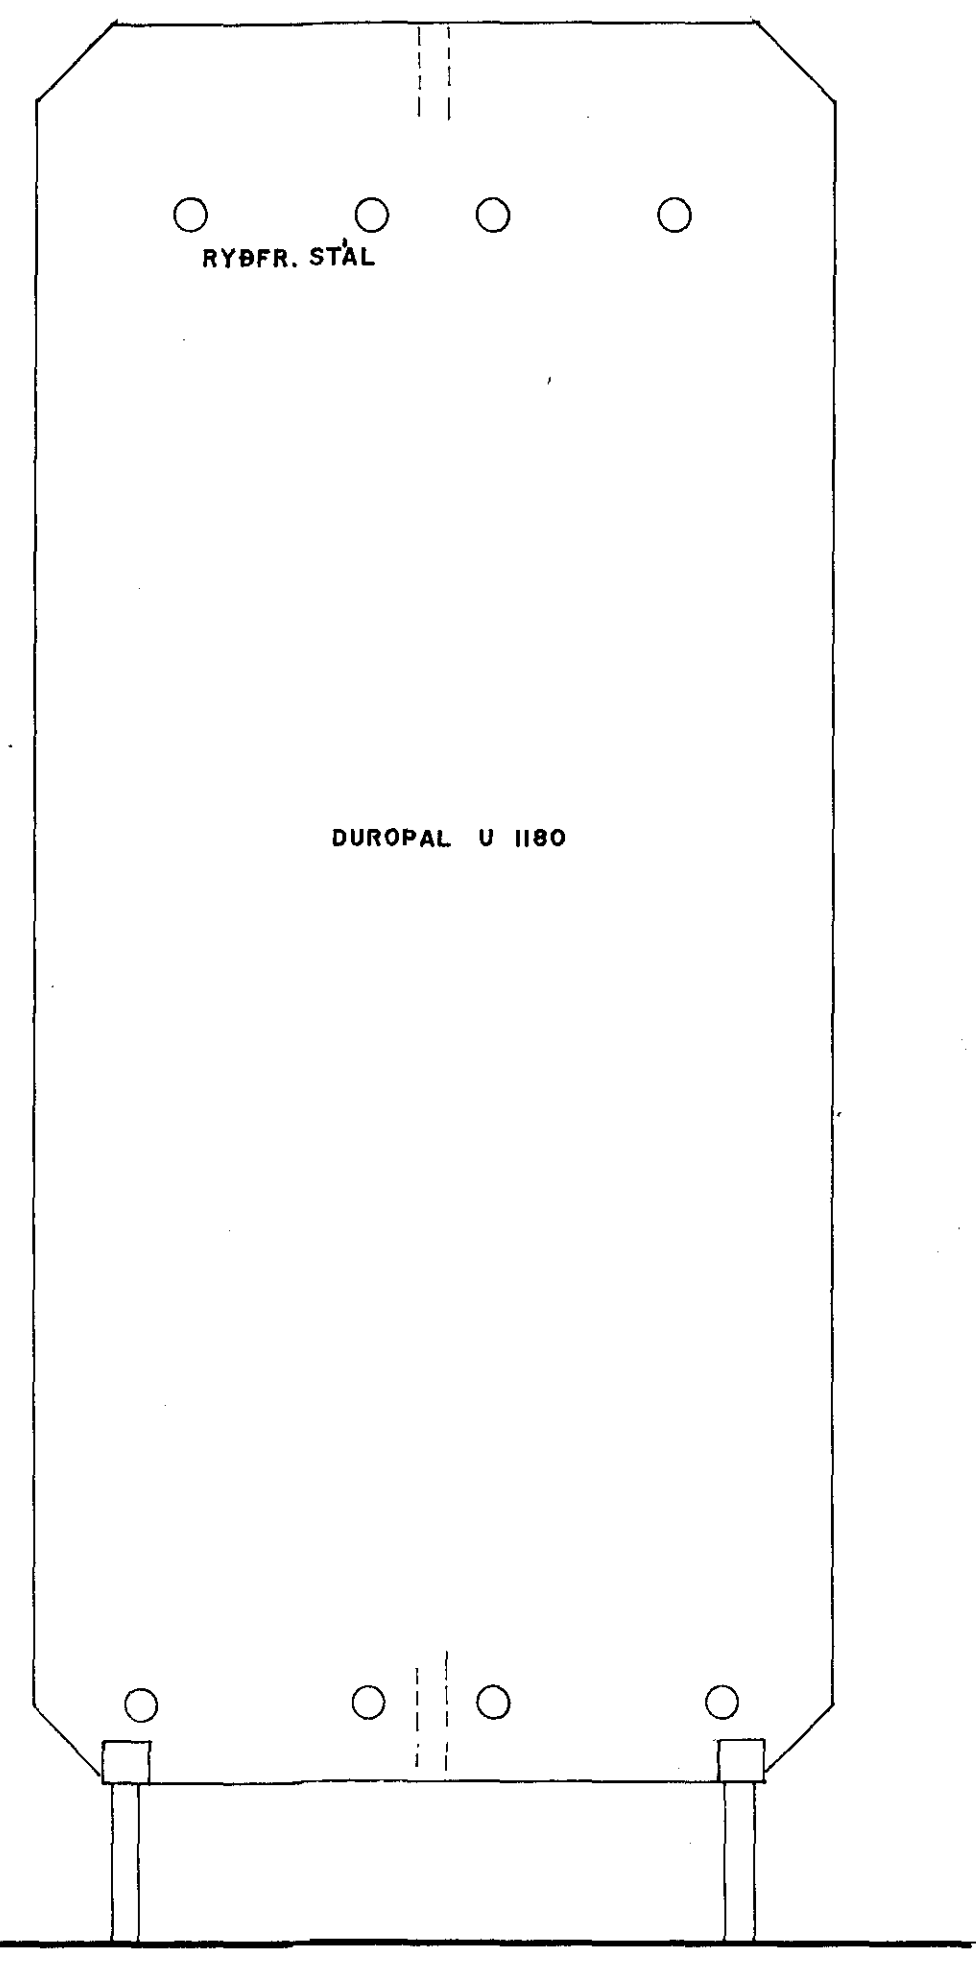

SNID E 1:5