




SNID A 1:20

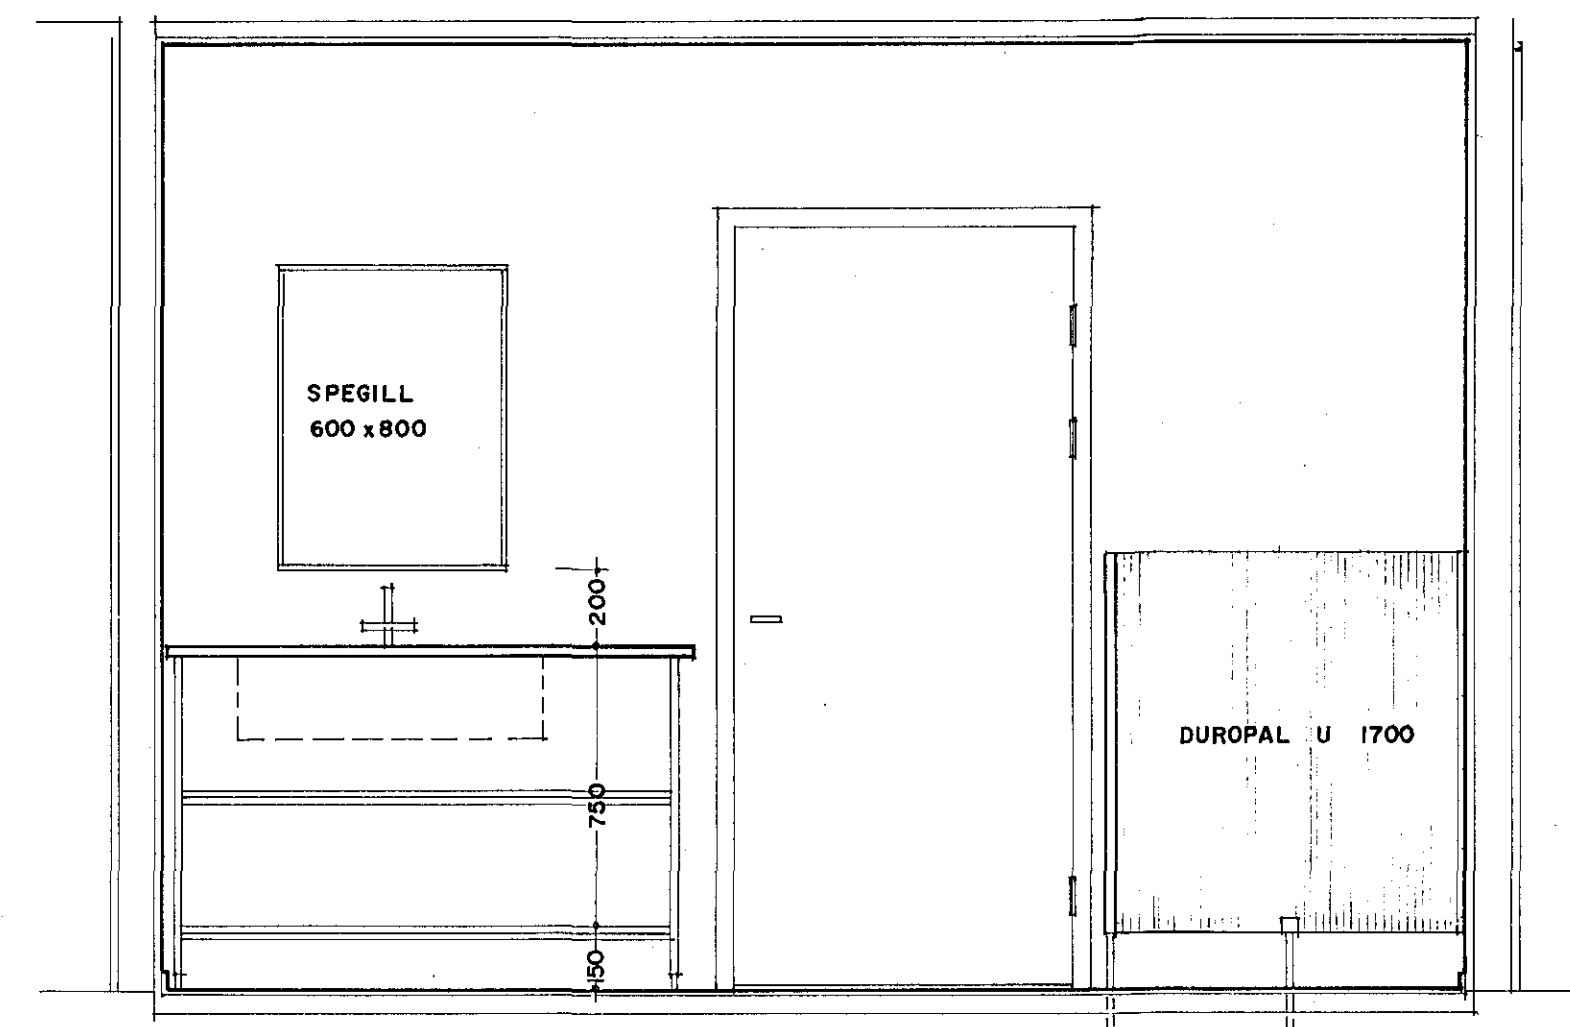


SNID B 1:20

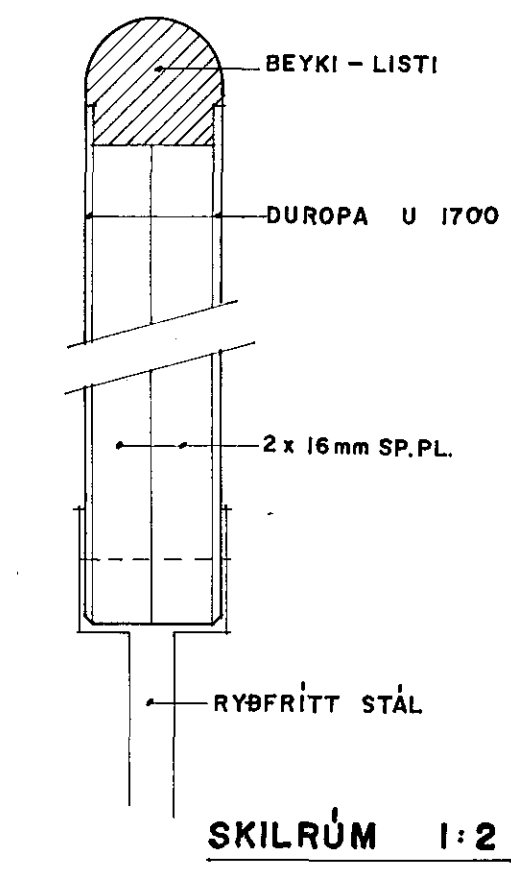


SKILRÚM 1:2

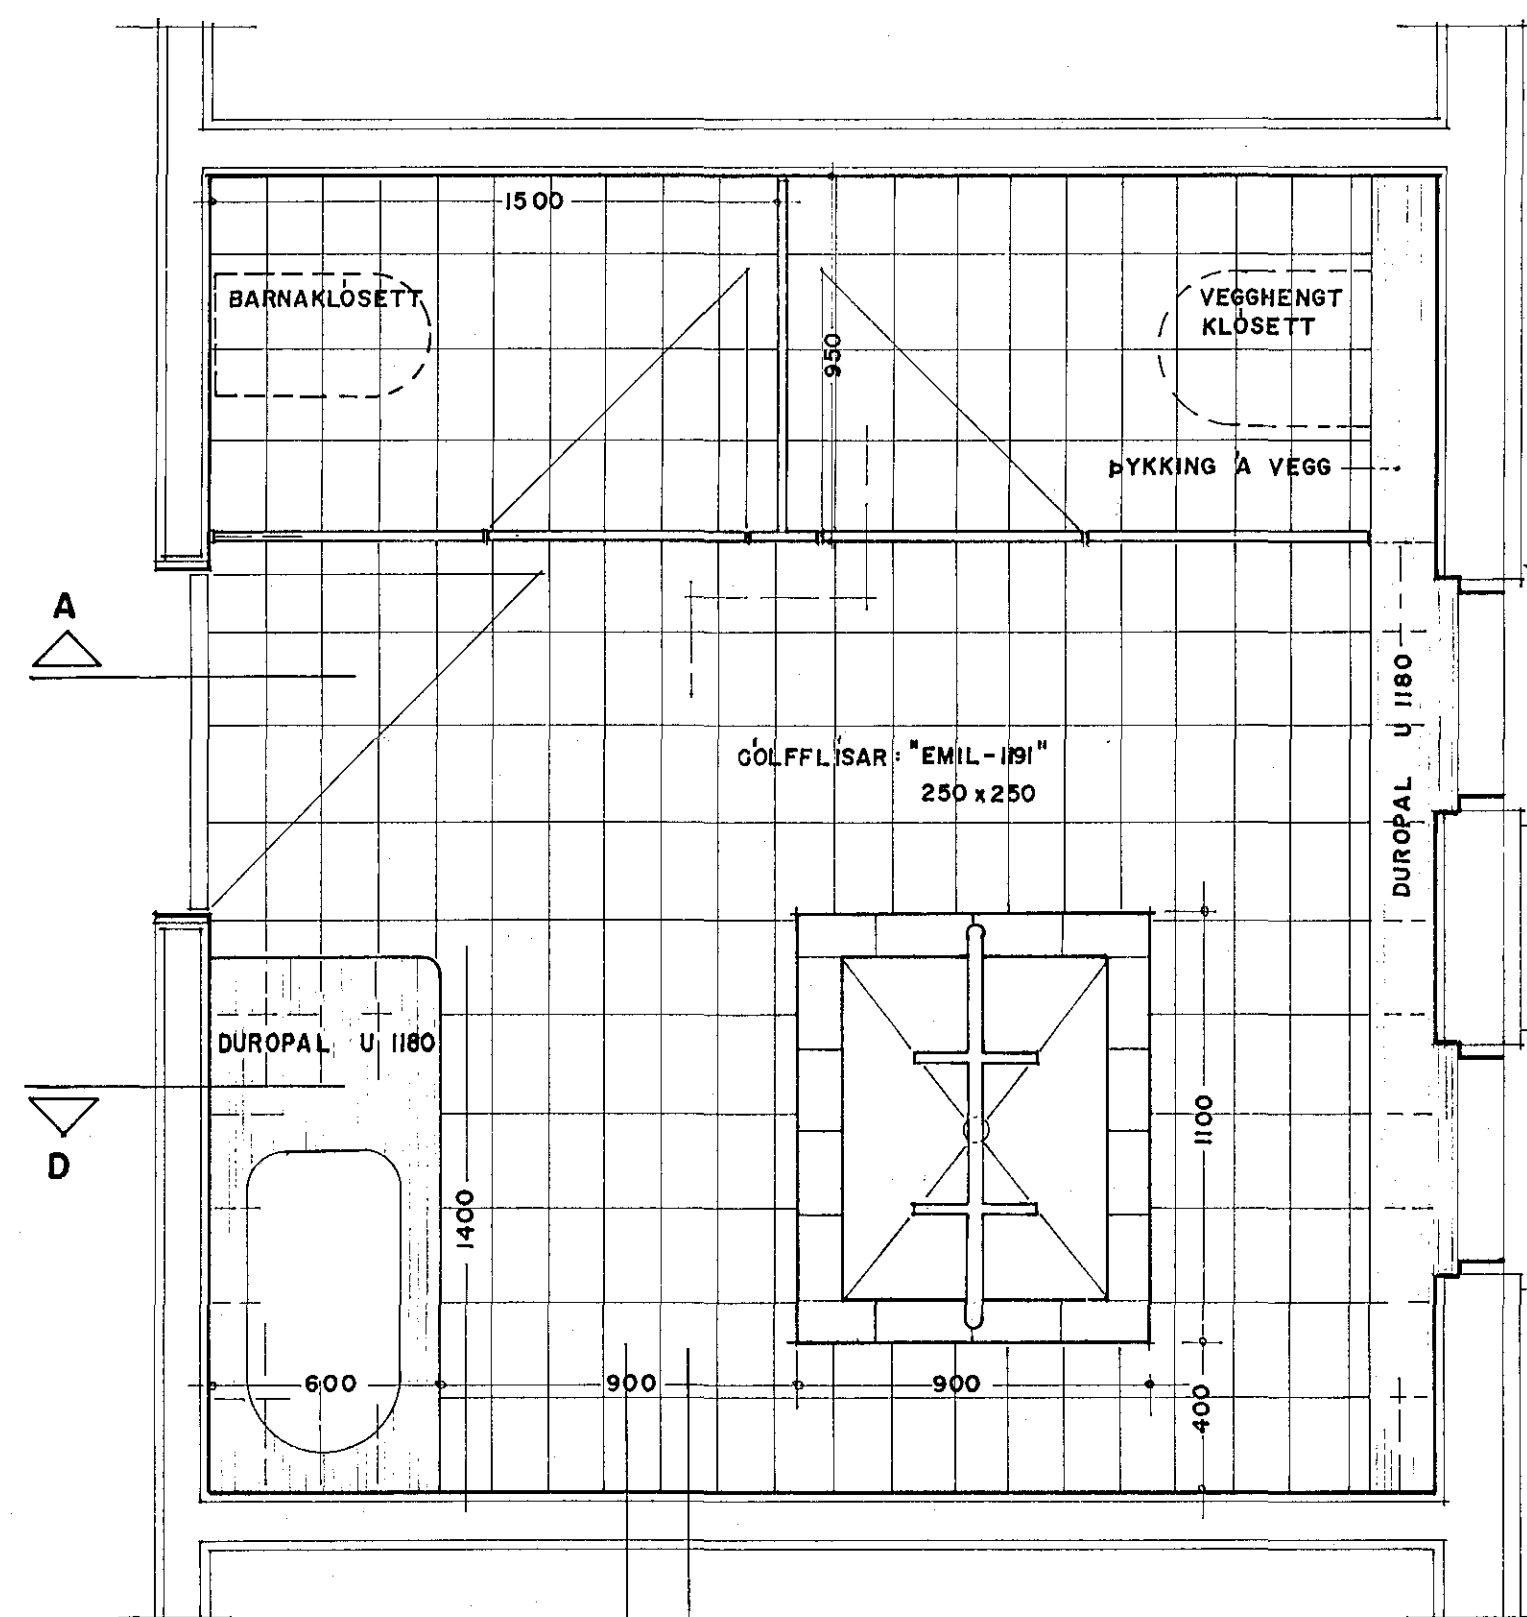


GRUNNMYND 1:20 (107 og 142)

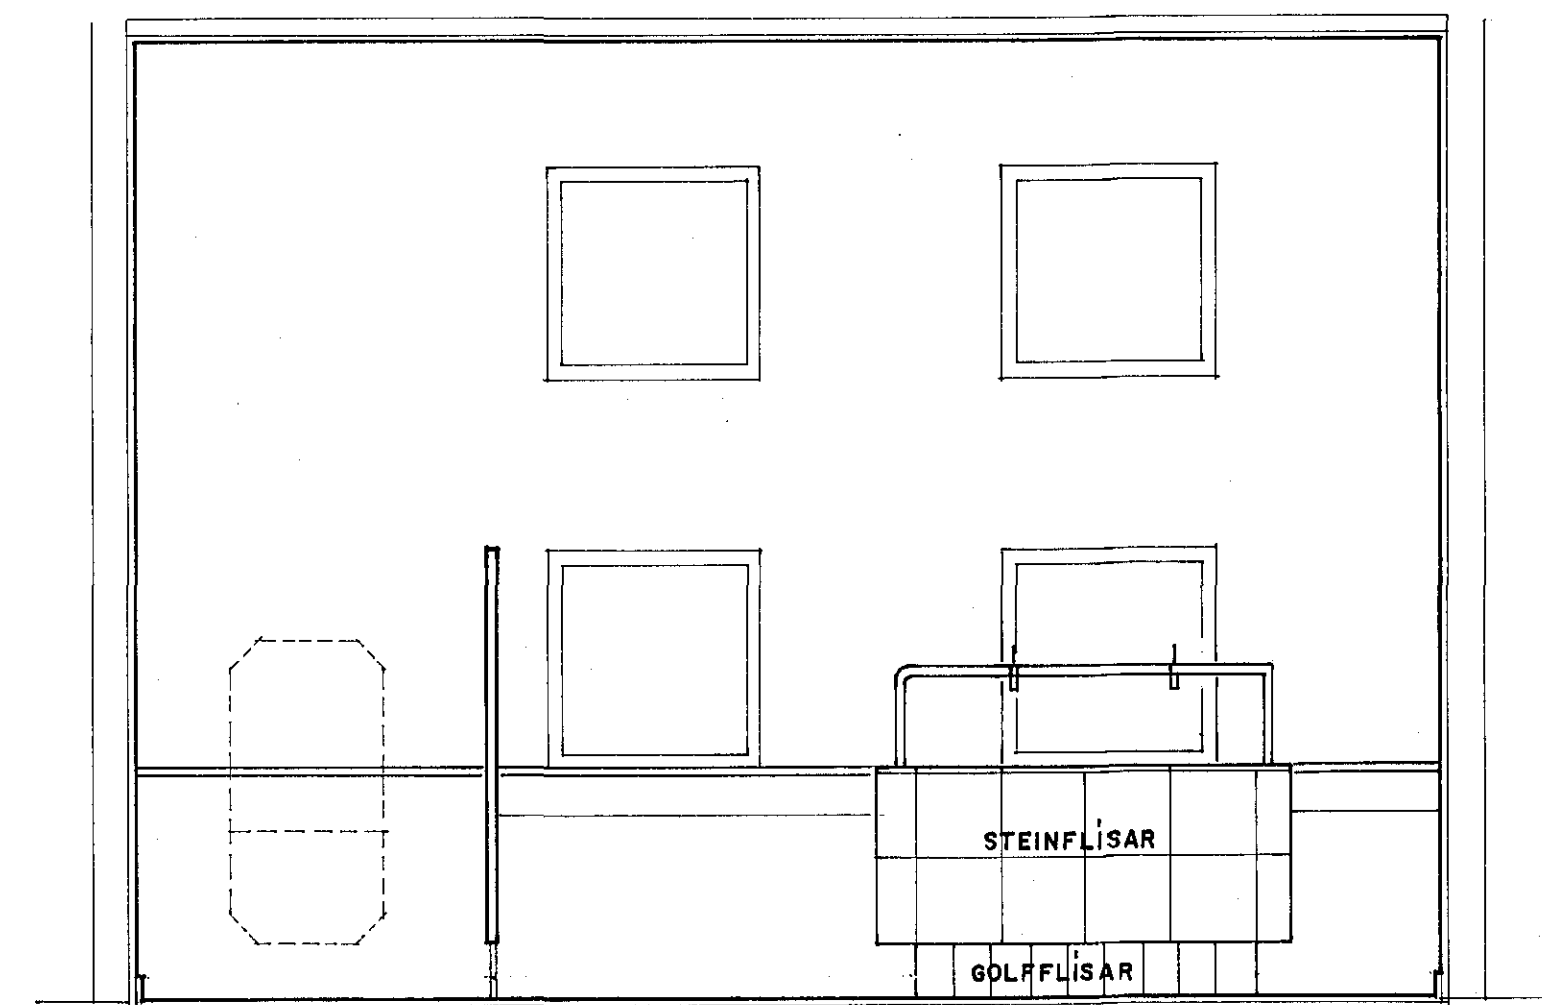

SNID C 1:20

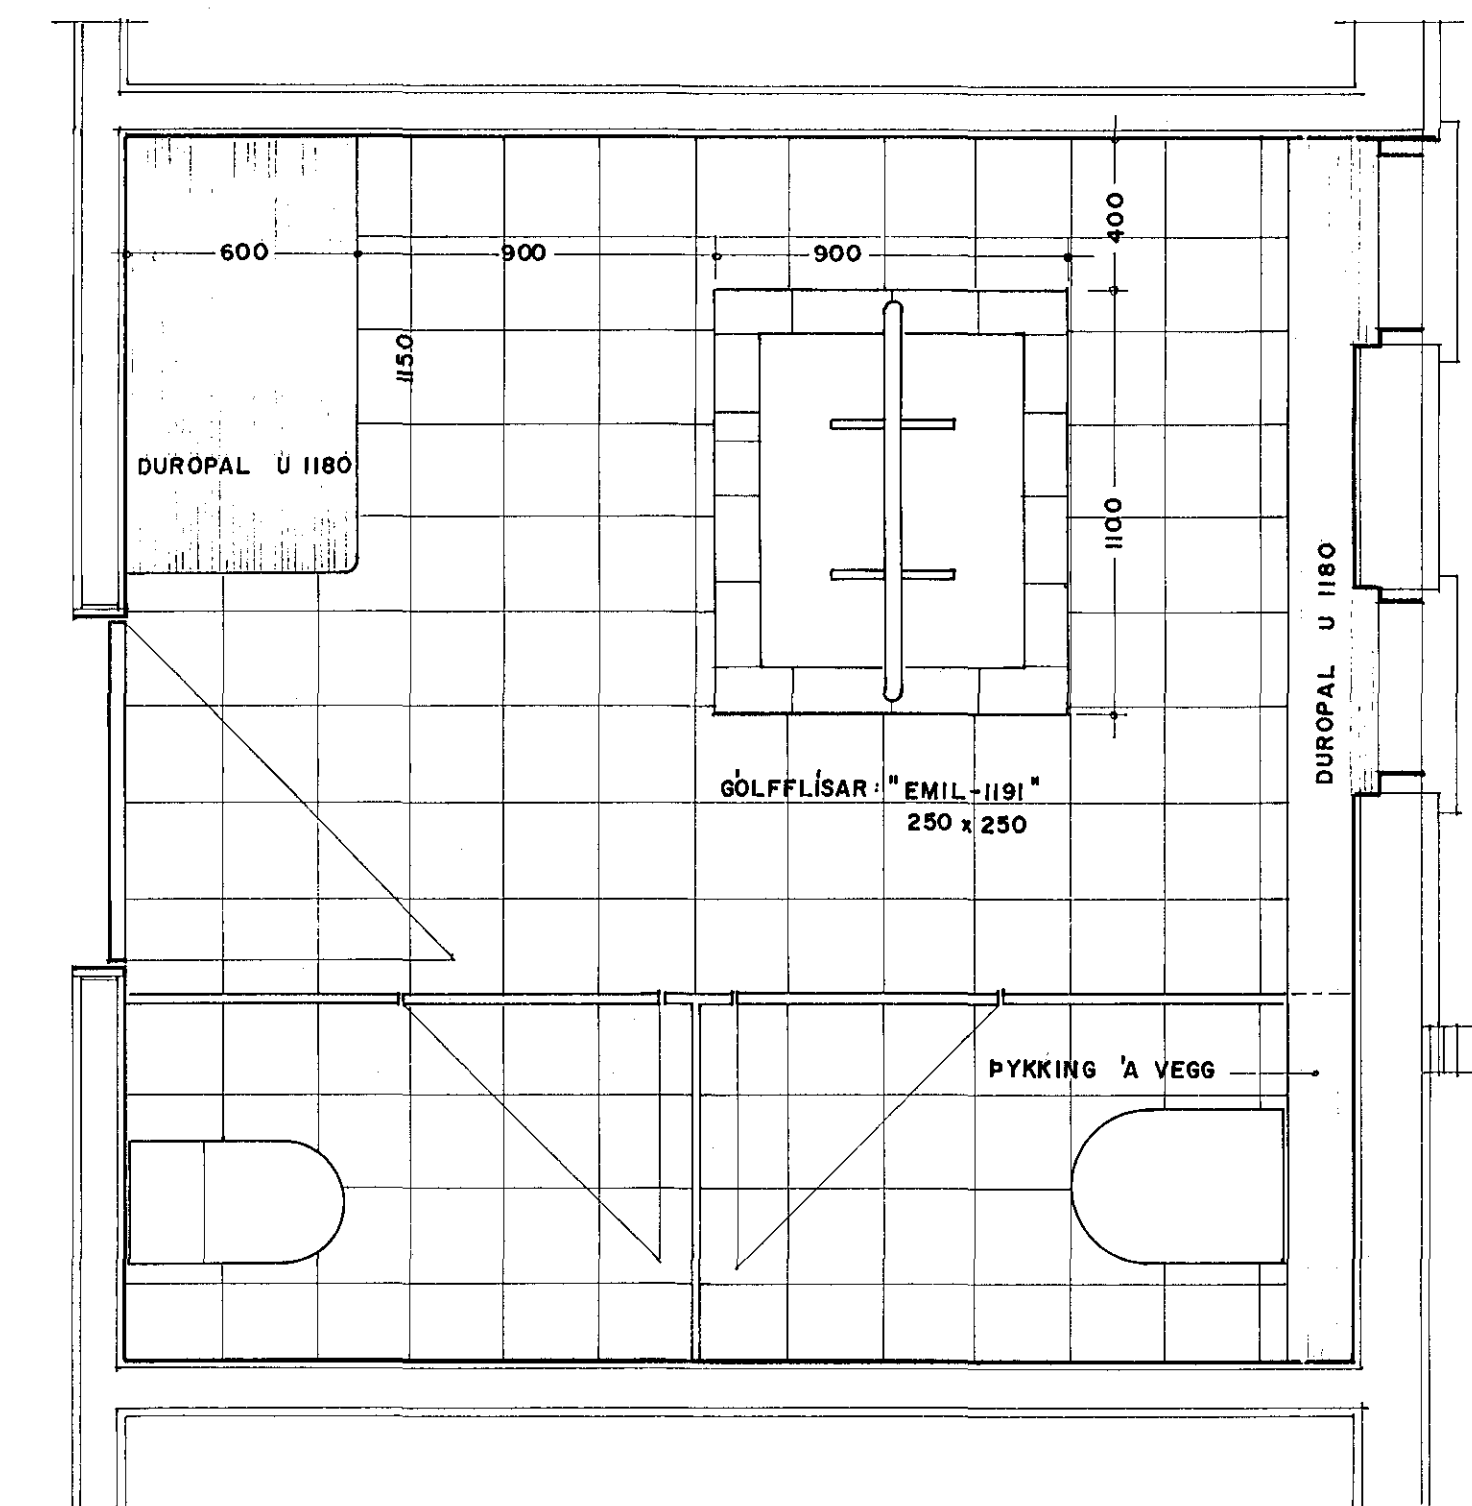

GRUNNMYND 1:20 (116 og 132)

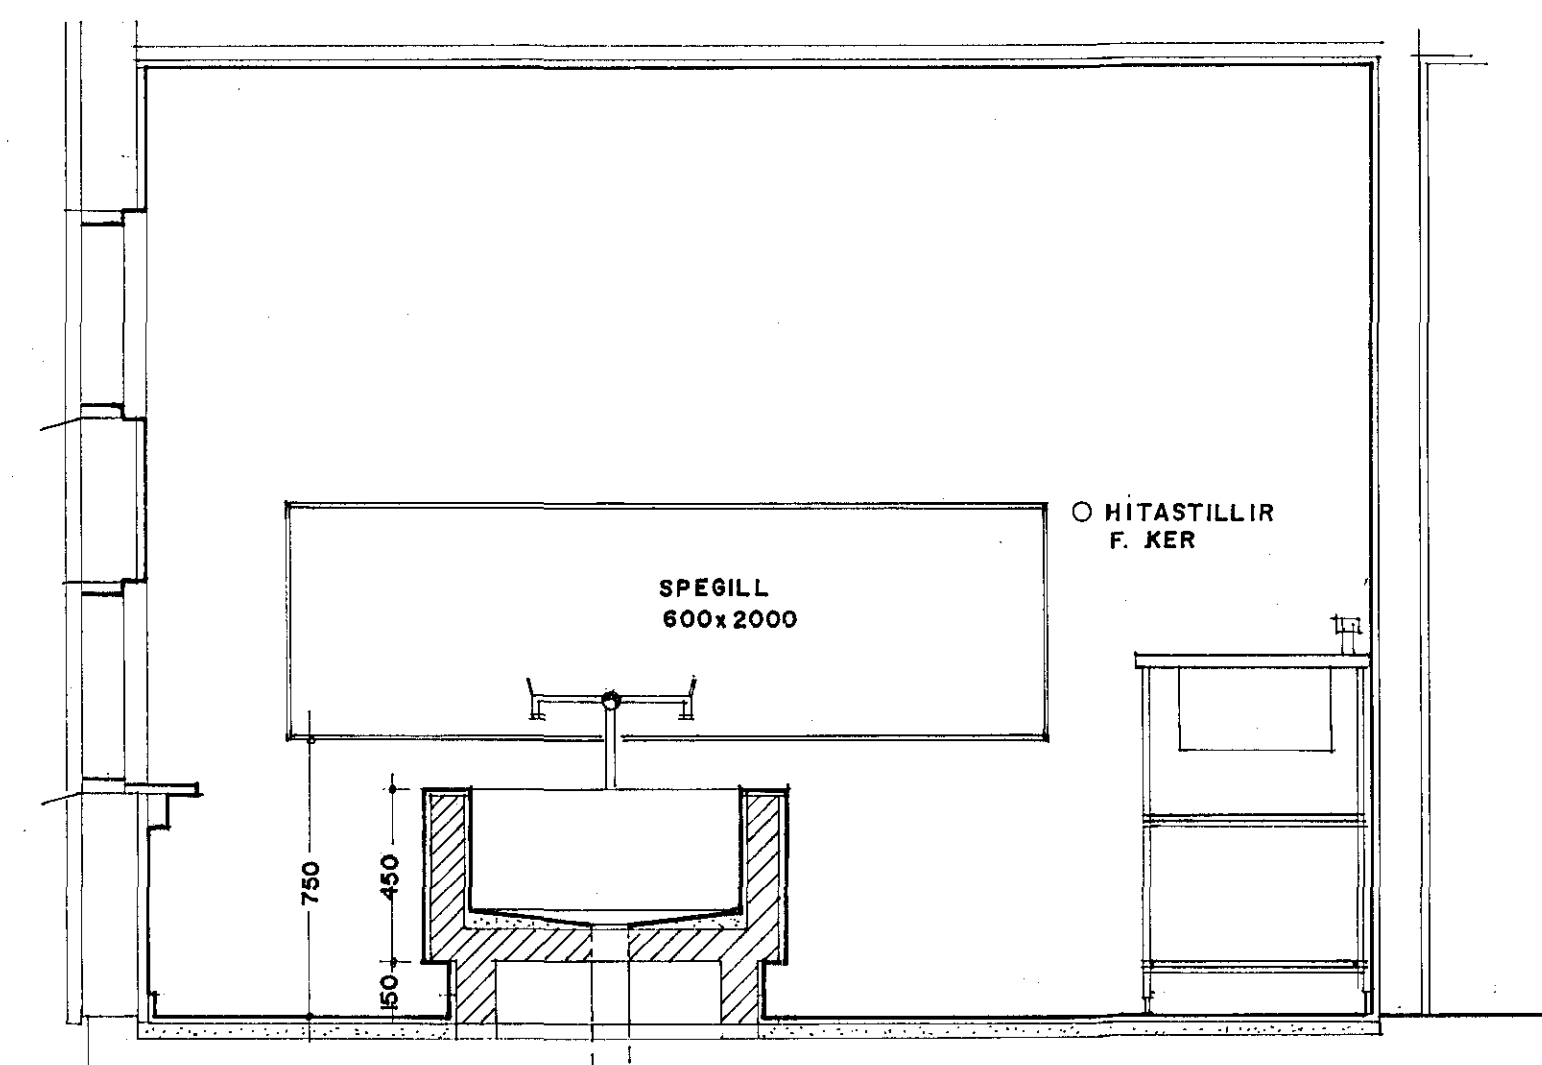

SNID D 1:20