

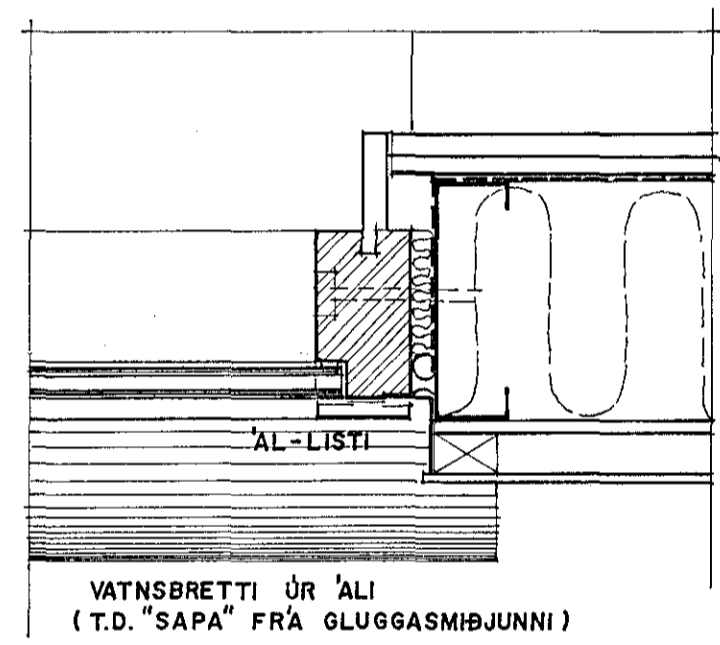


1
23

2
23

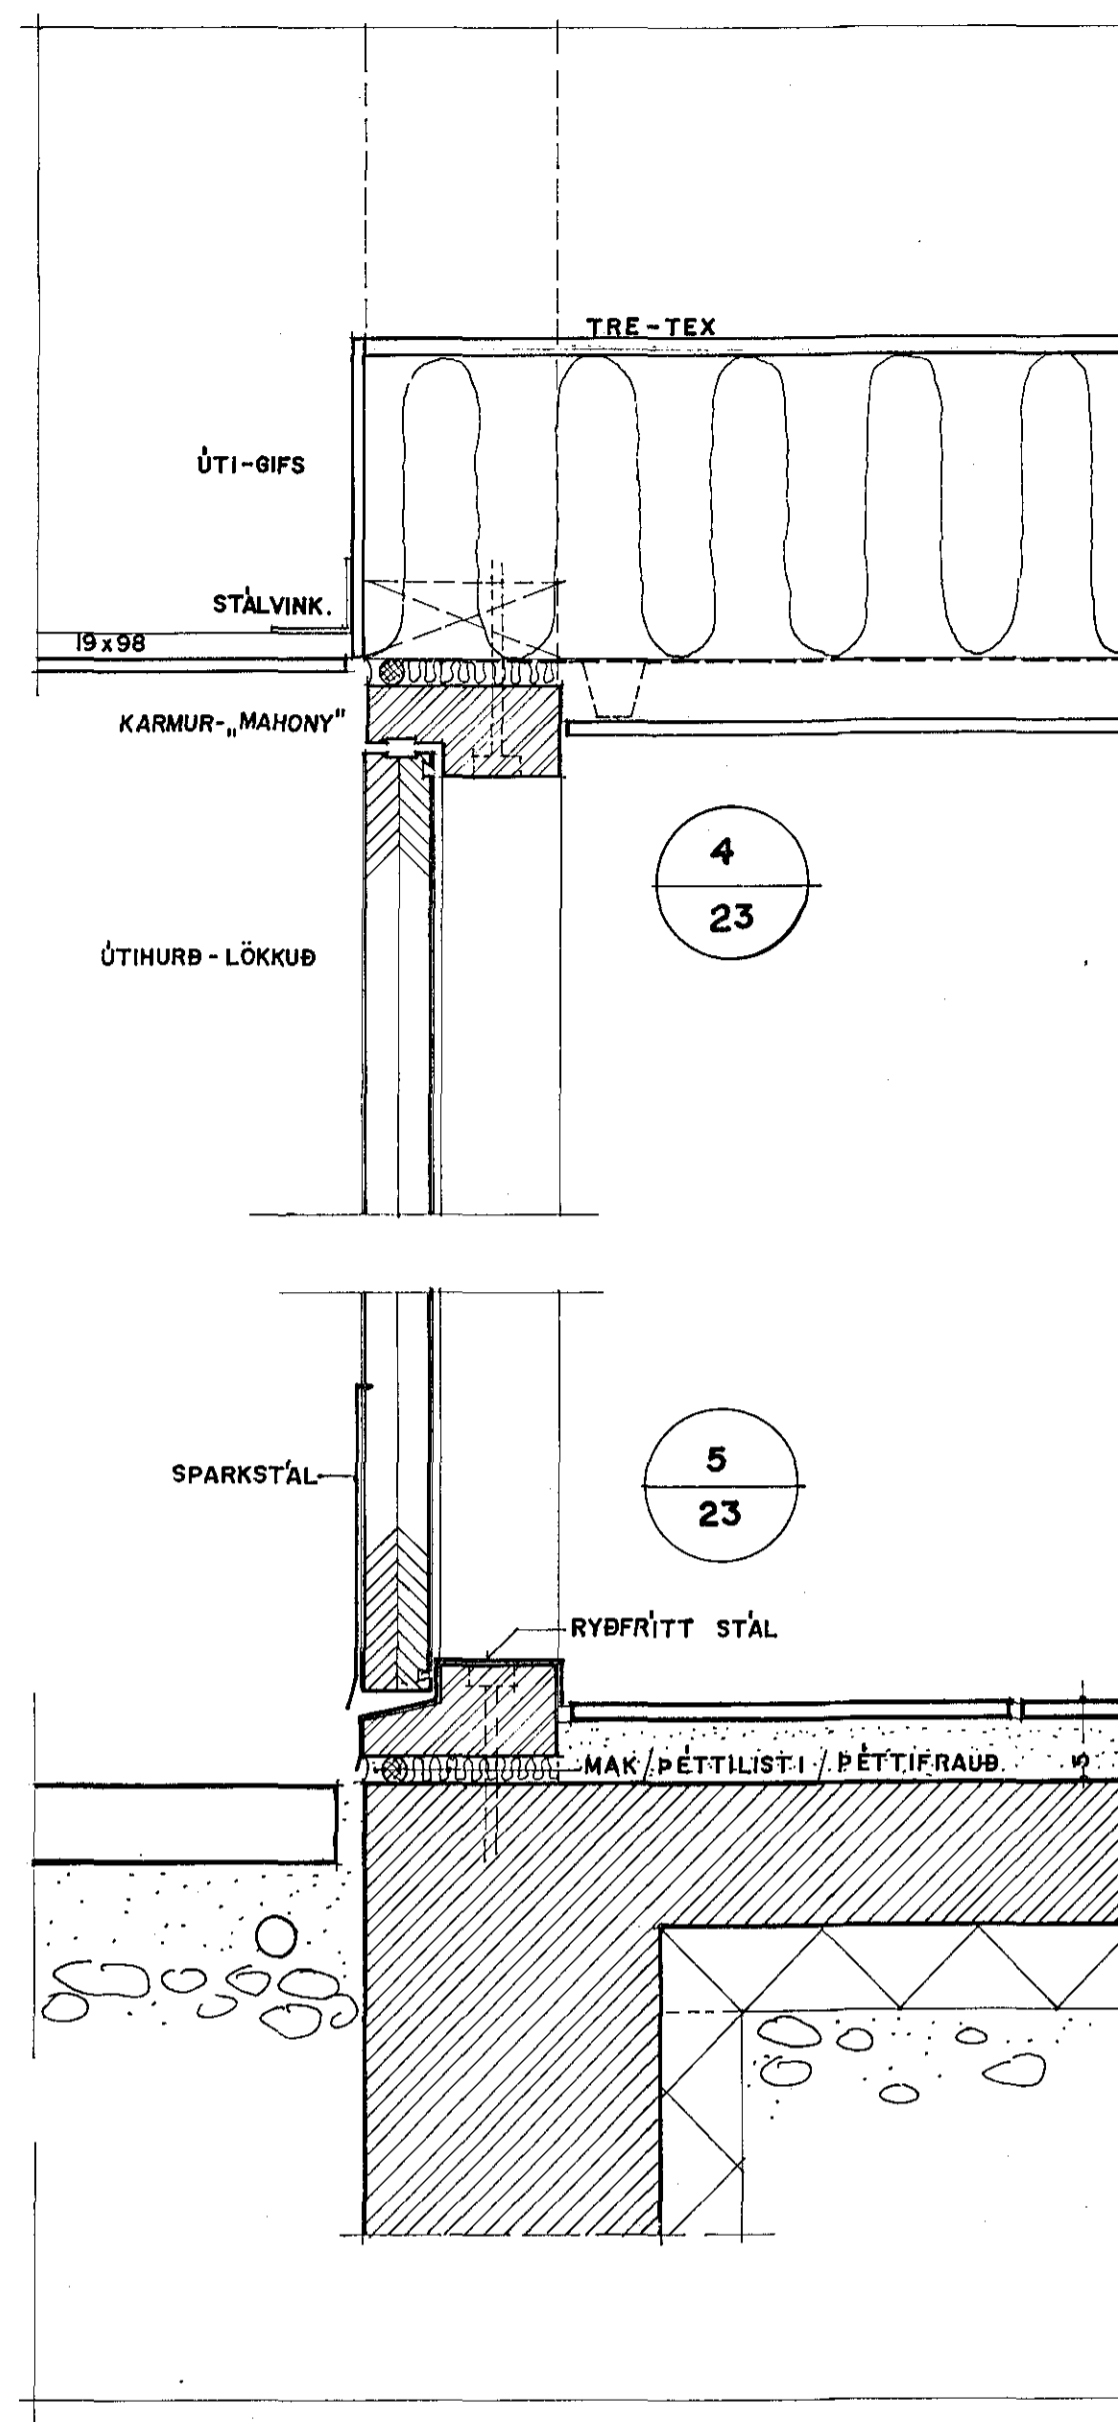


3
23

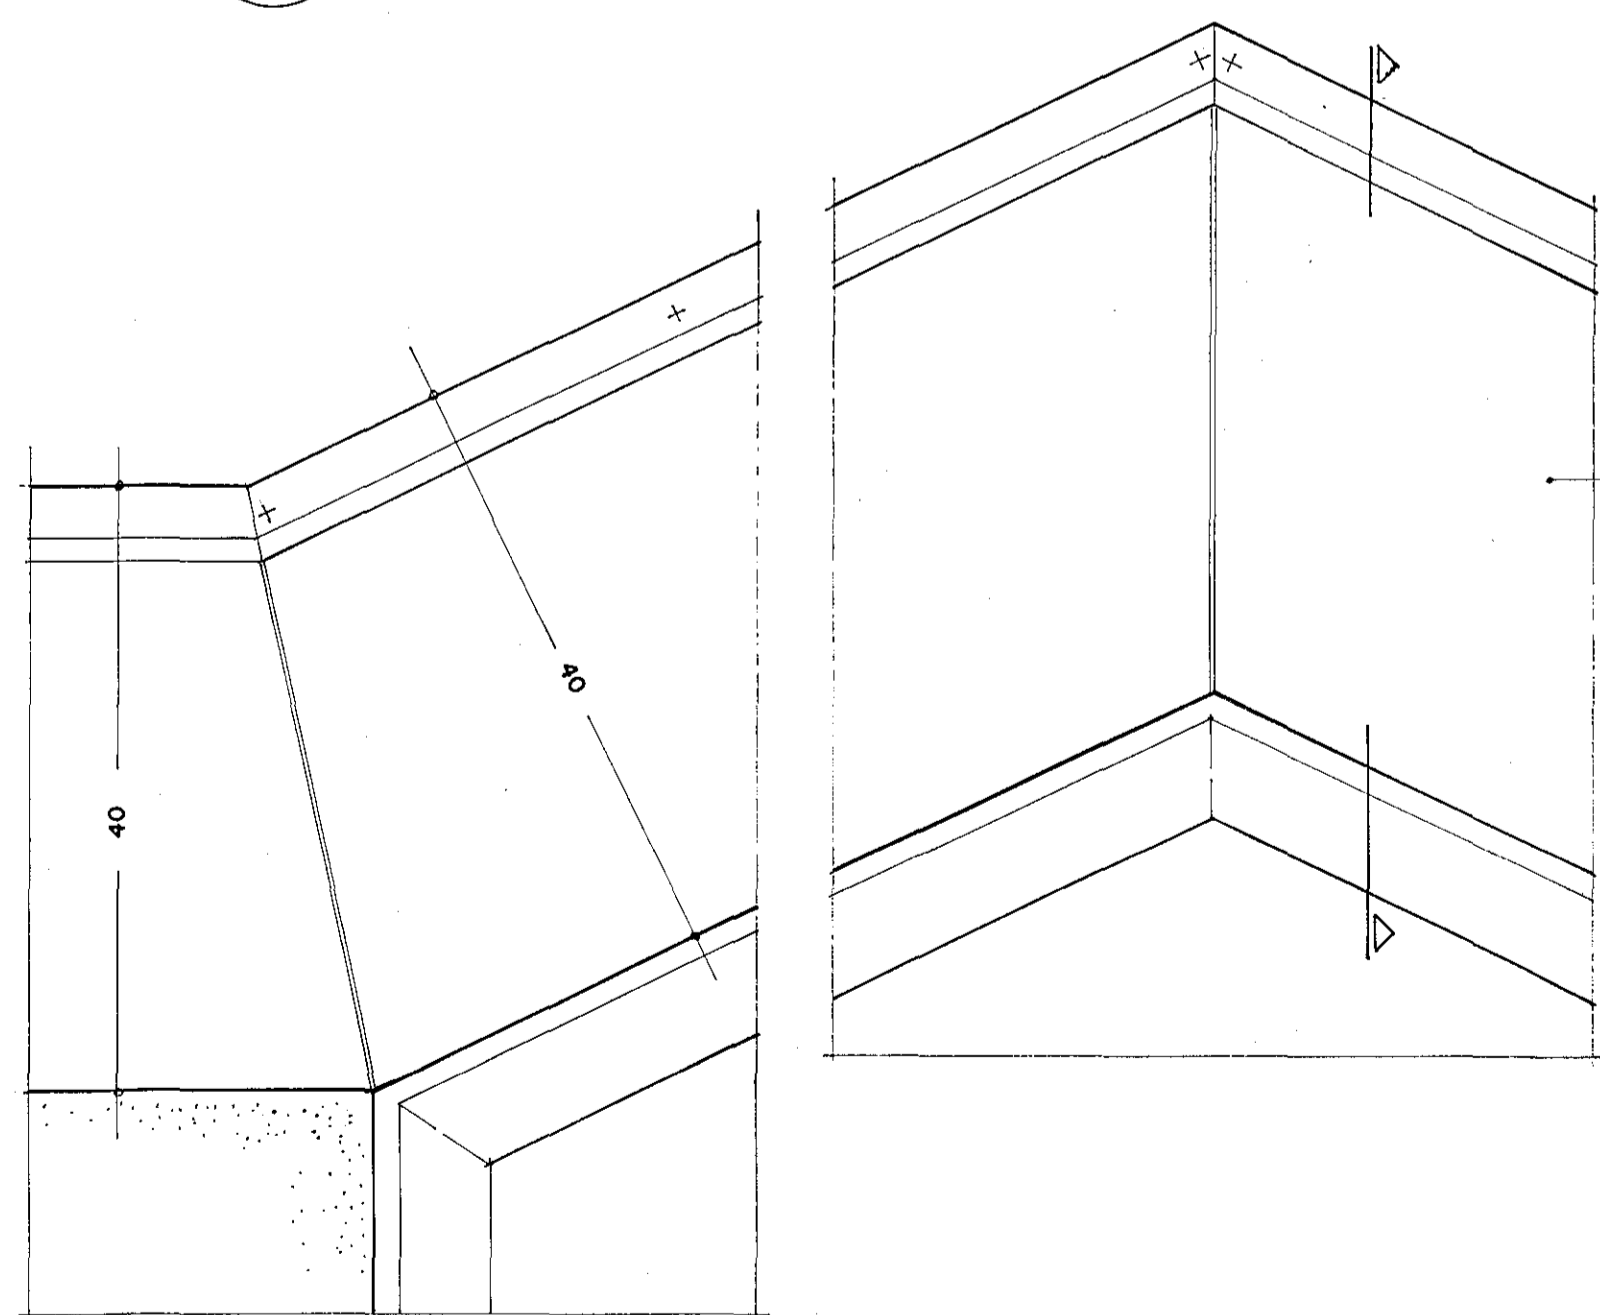


4
23



5
23

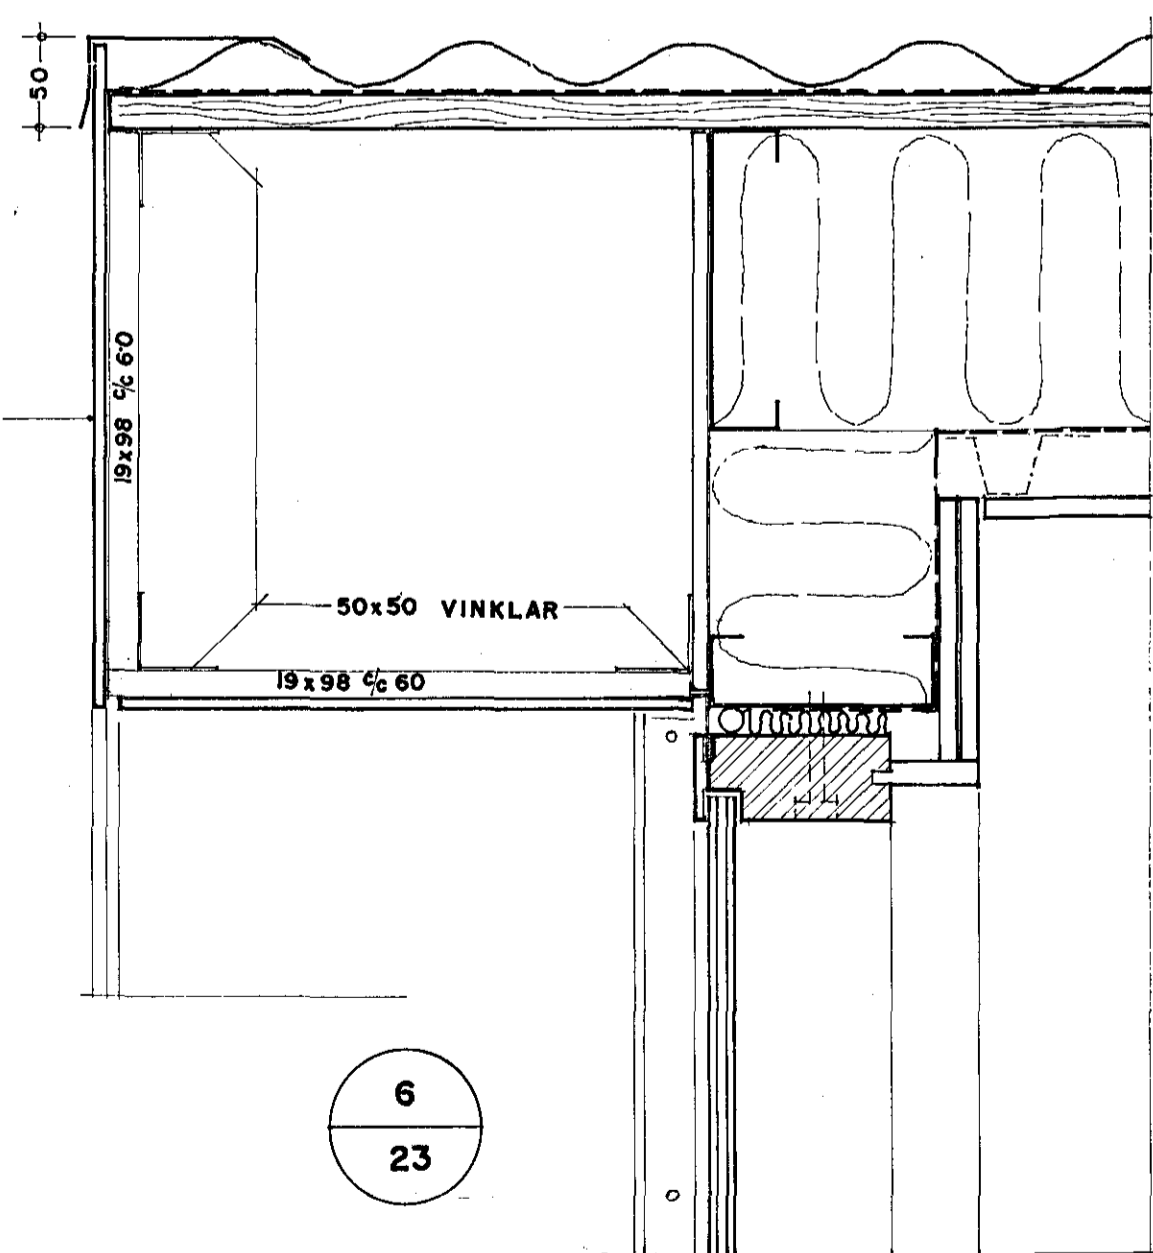

6
23

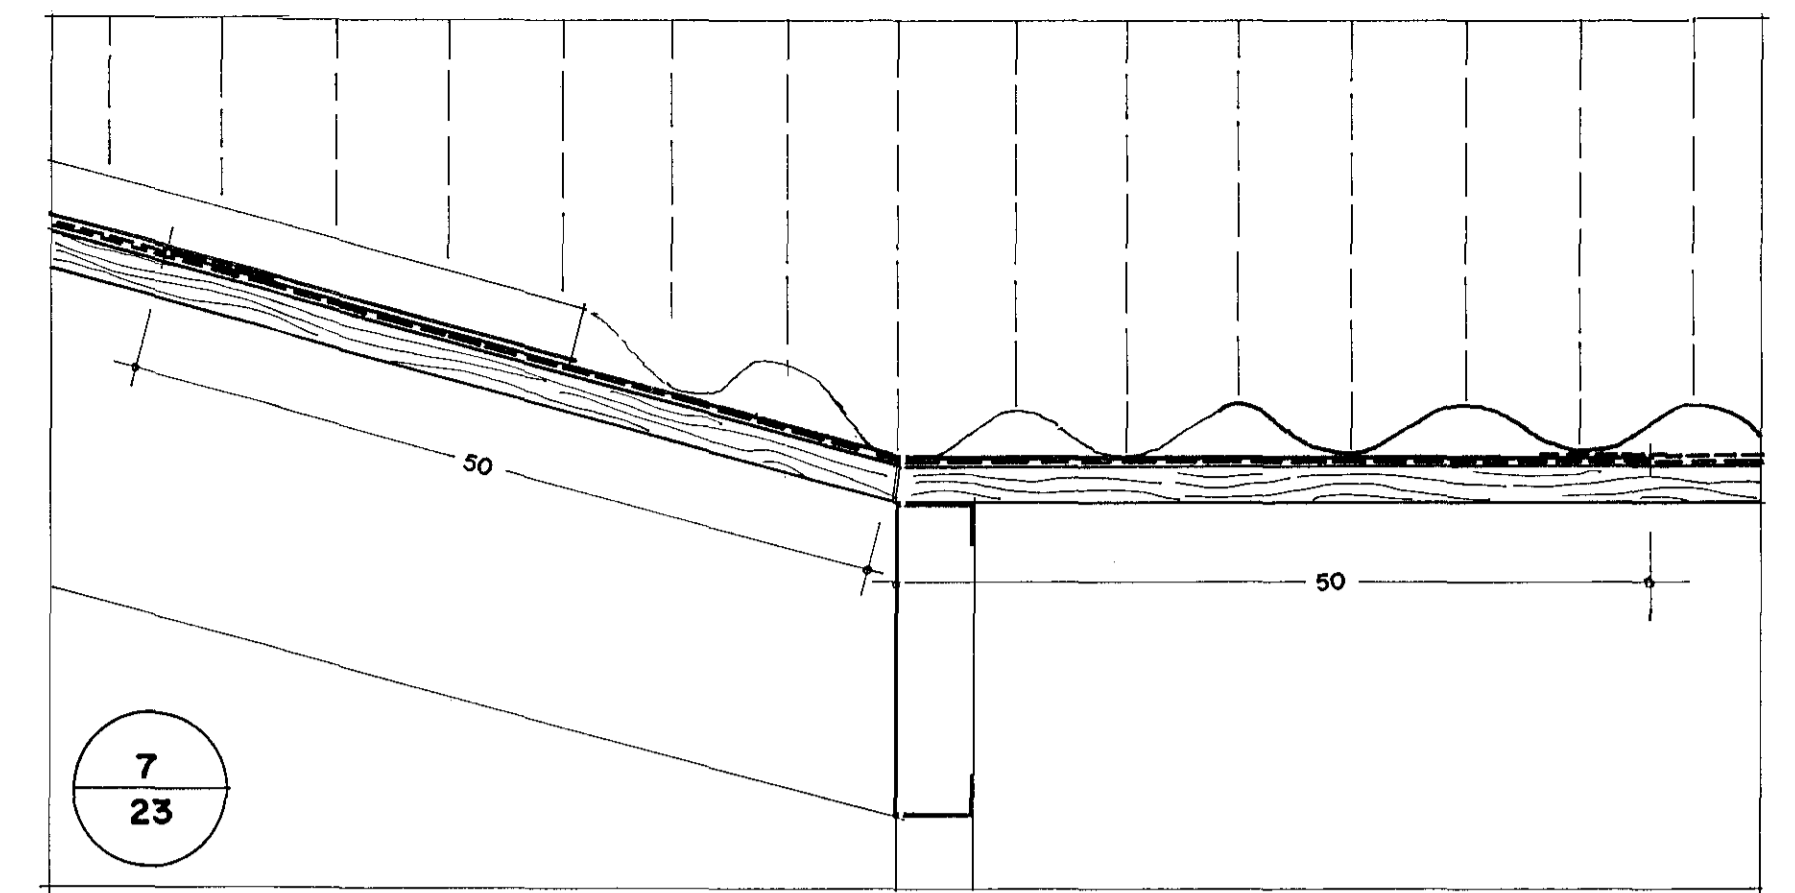

7
23

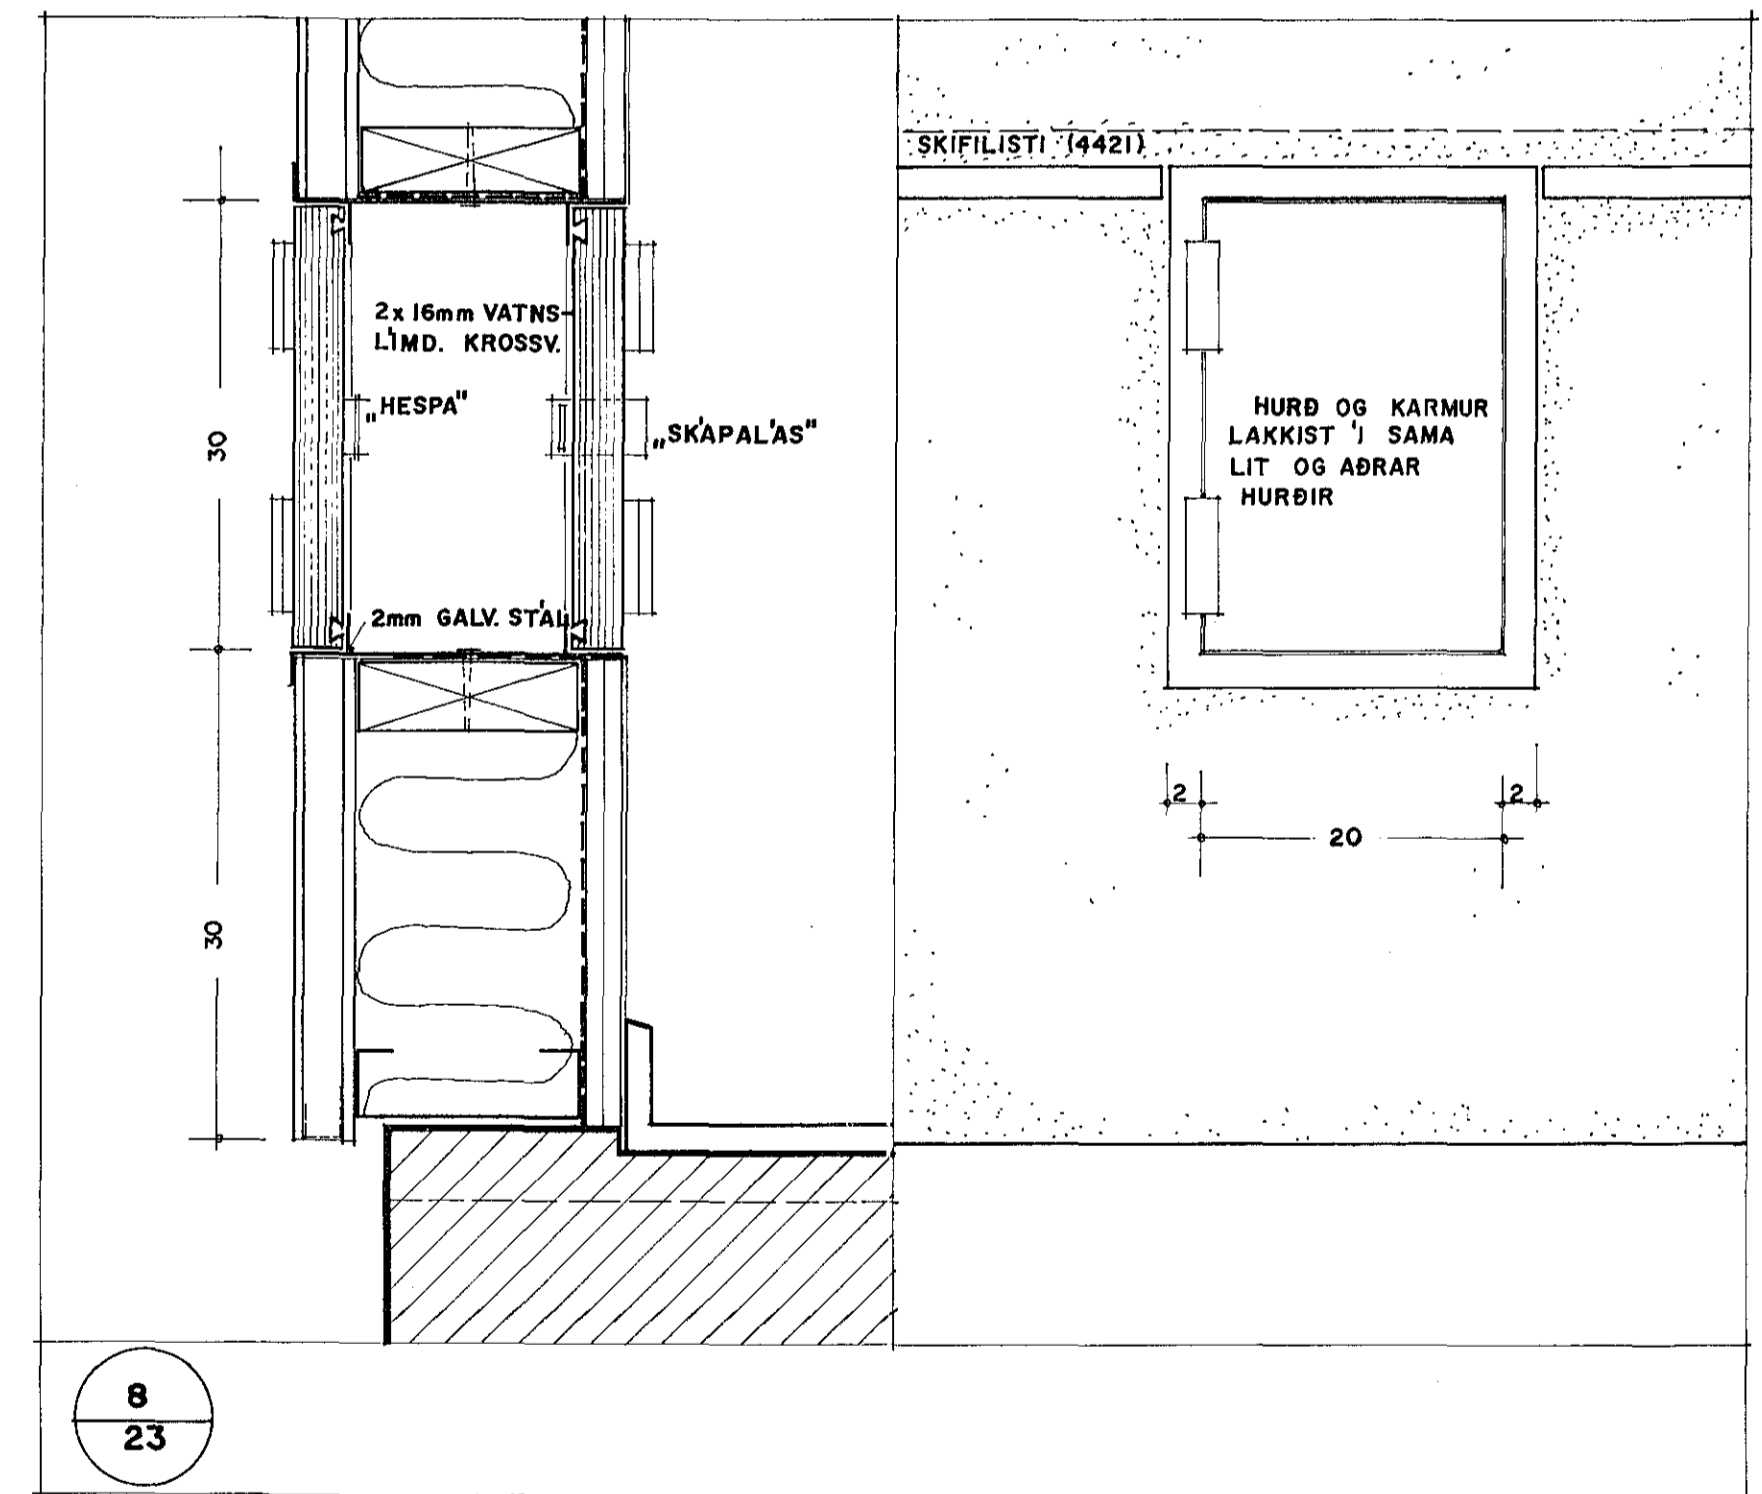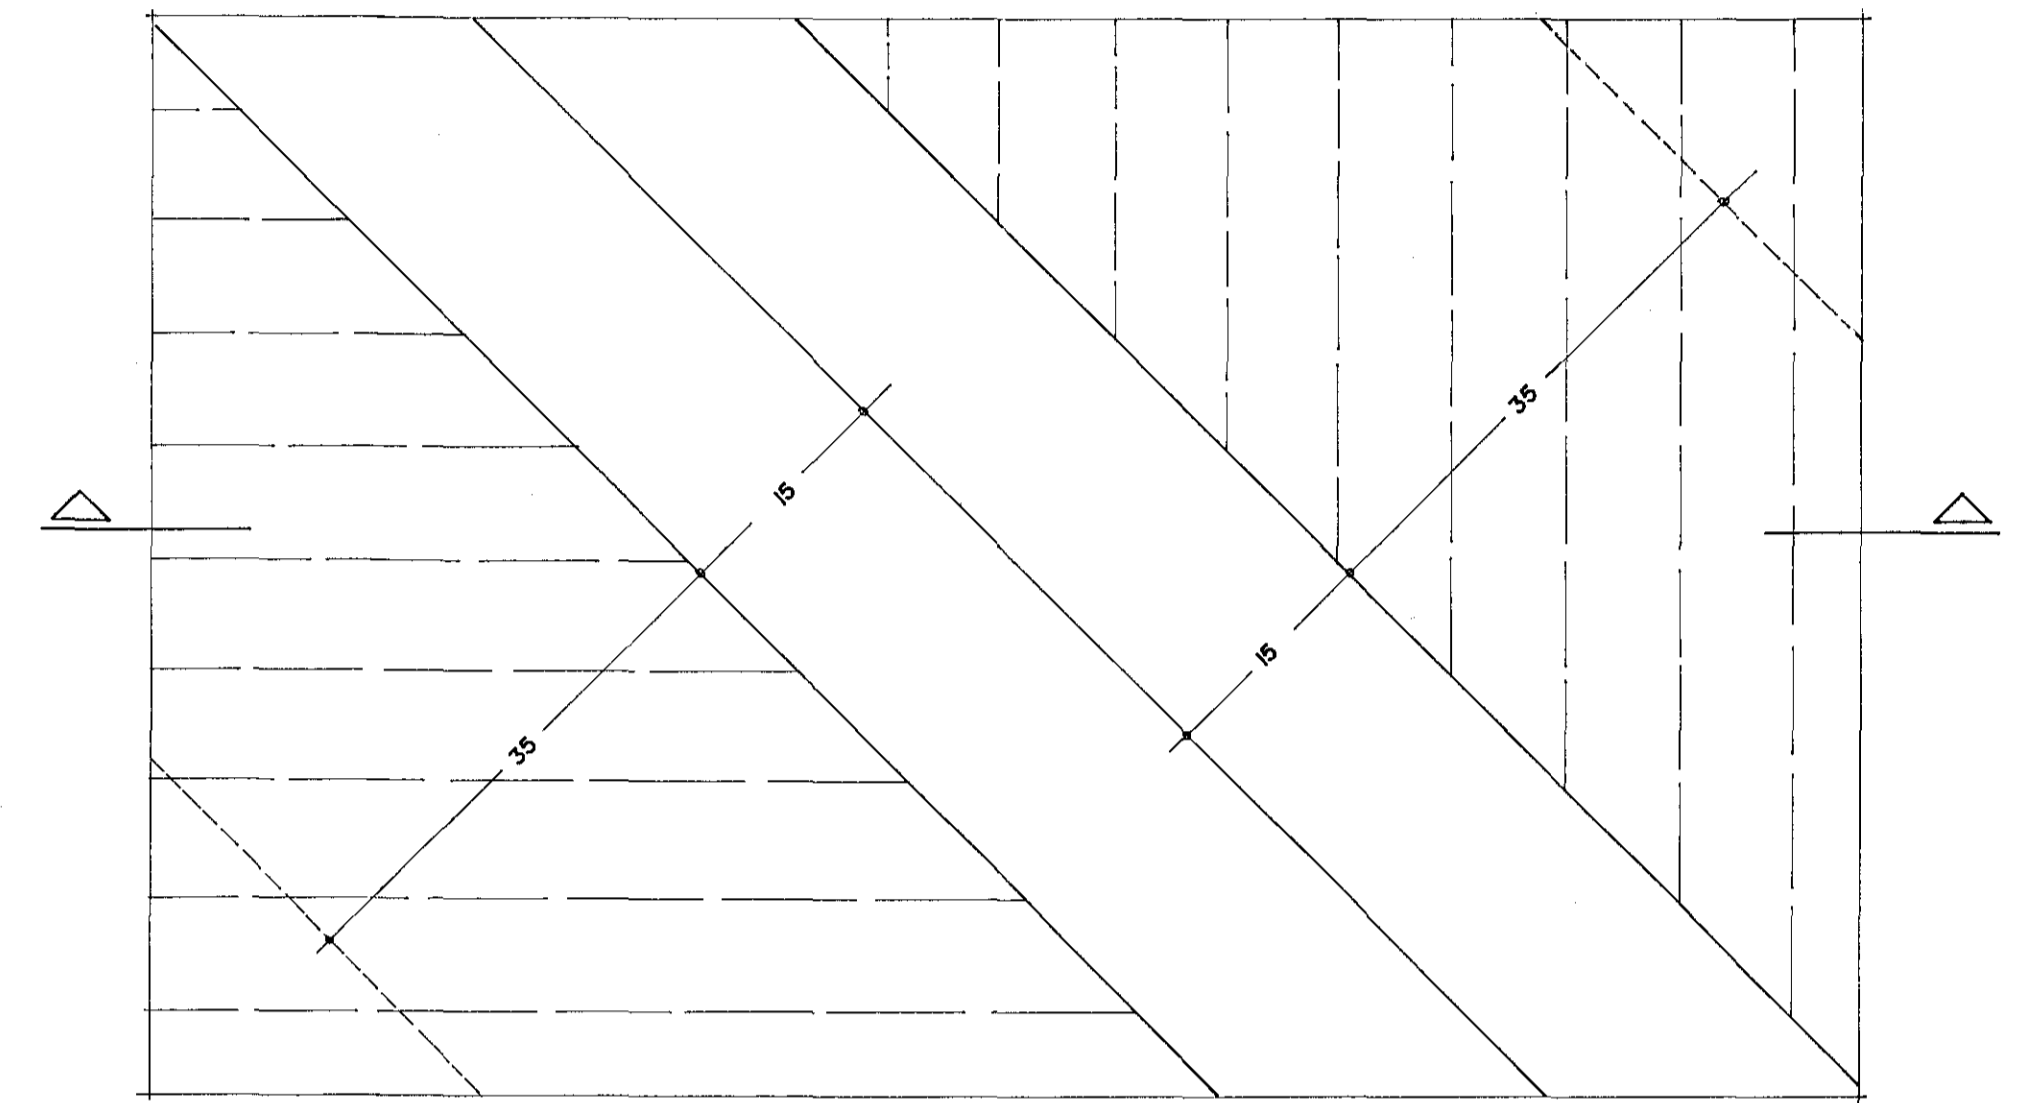

8
23

LEIKSKÓLI - SETBERGI
HLUTAMYNDIR - VEGGIR/PAK

1:5

29.09.92
Ársæll Vignisson
Bæjarhrauni 2.Hf.

23
arkitekt
s.65 30 81