
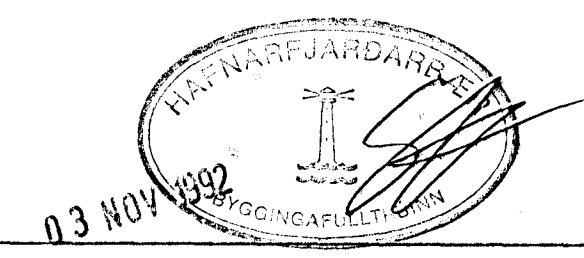


SNEIDING Í MÆNI Mkv 1:20

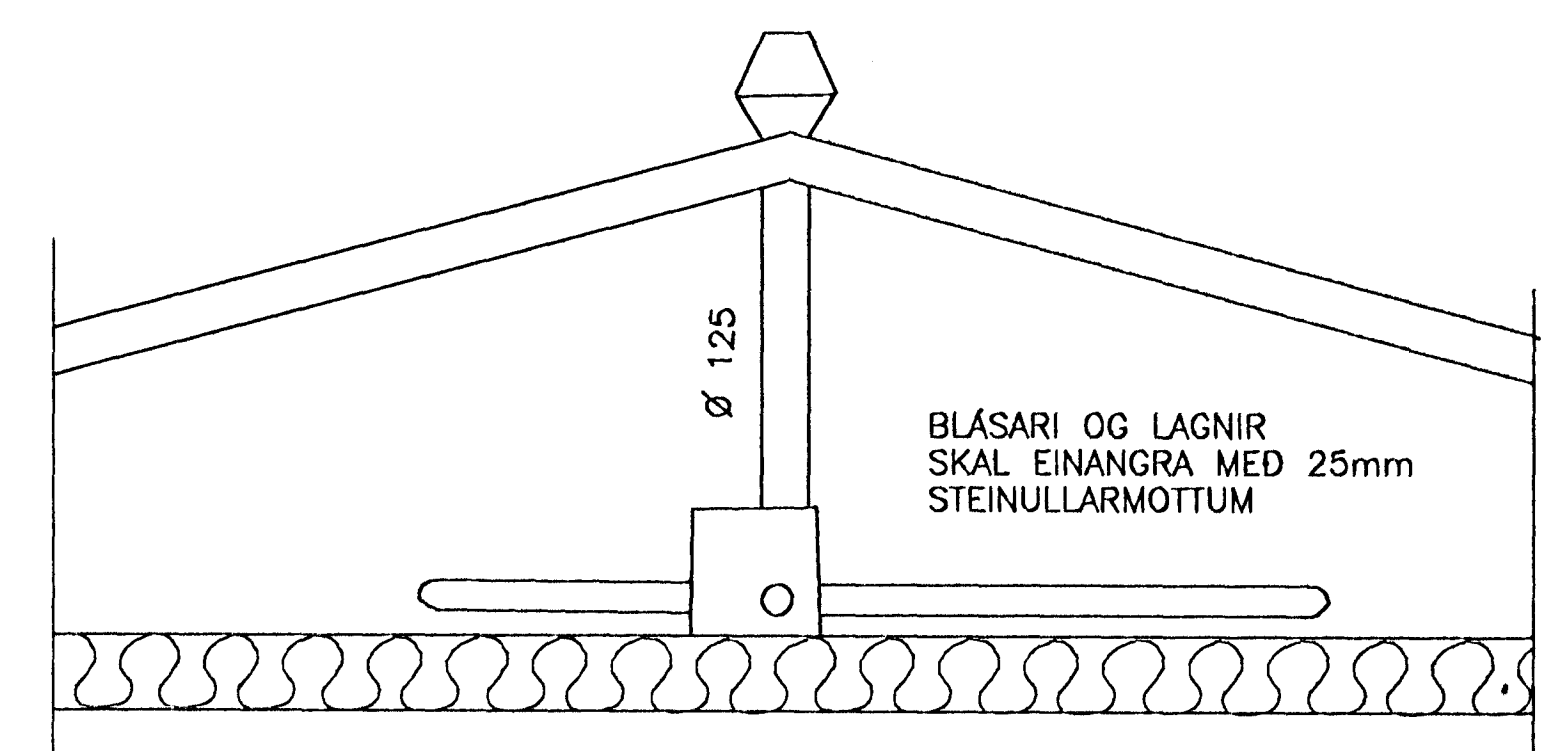

VERKFRÆÐIÞJÓNUSTA
EYÞÓRS R. ÞÓRHALLSSONAR
 URÐARHÉÐ 4, 210 GARDABÆR. SÍMI 658317

VERKHEIT	LEIKSKÓLI, SETBERGI	MKV	1:50
		DAGS	15.09.92
HEITI TEKNINGAR	LOFTRÆSTILAGNIR	VERK NR.	9204
		TEKNI. NR.	L10
UNNIÐ	E.Þ.	TEKNIÐ	E.Þ.
		SAMÞYGG	<i>Eyþór Þórhallsson</i>

NR	DAGS	BREYTINGAR	NAFN