




LOK YFIR STÚT  
HJÚFDARSTEYPA Á  
BYGGINGARTÍMA  
STYRKARBOTNAR HNODADIR MED  
DRAGHNODUM TEKNIR ÚR ÞEGAR  
RISTAR VERDA SETTAR Í.

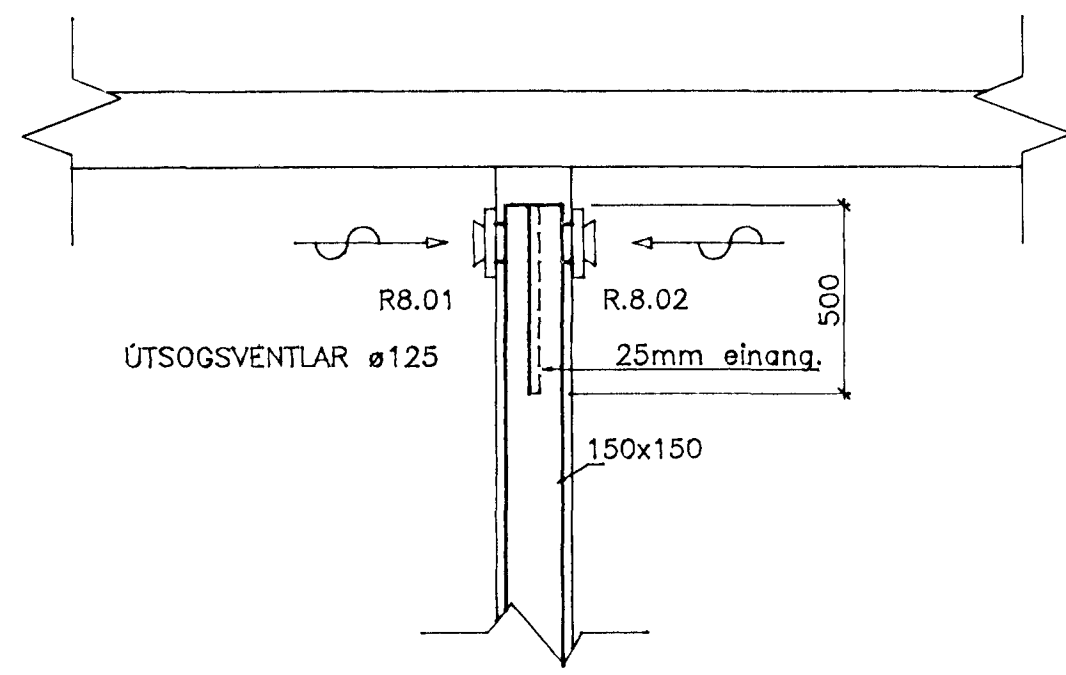


3 SNID 1:20

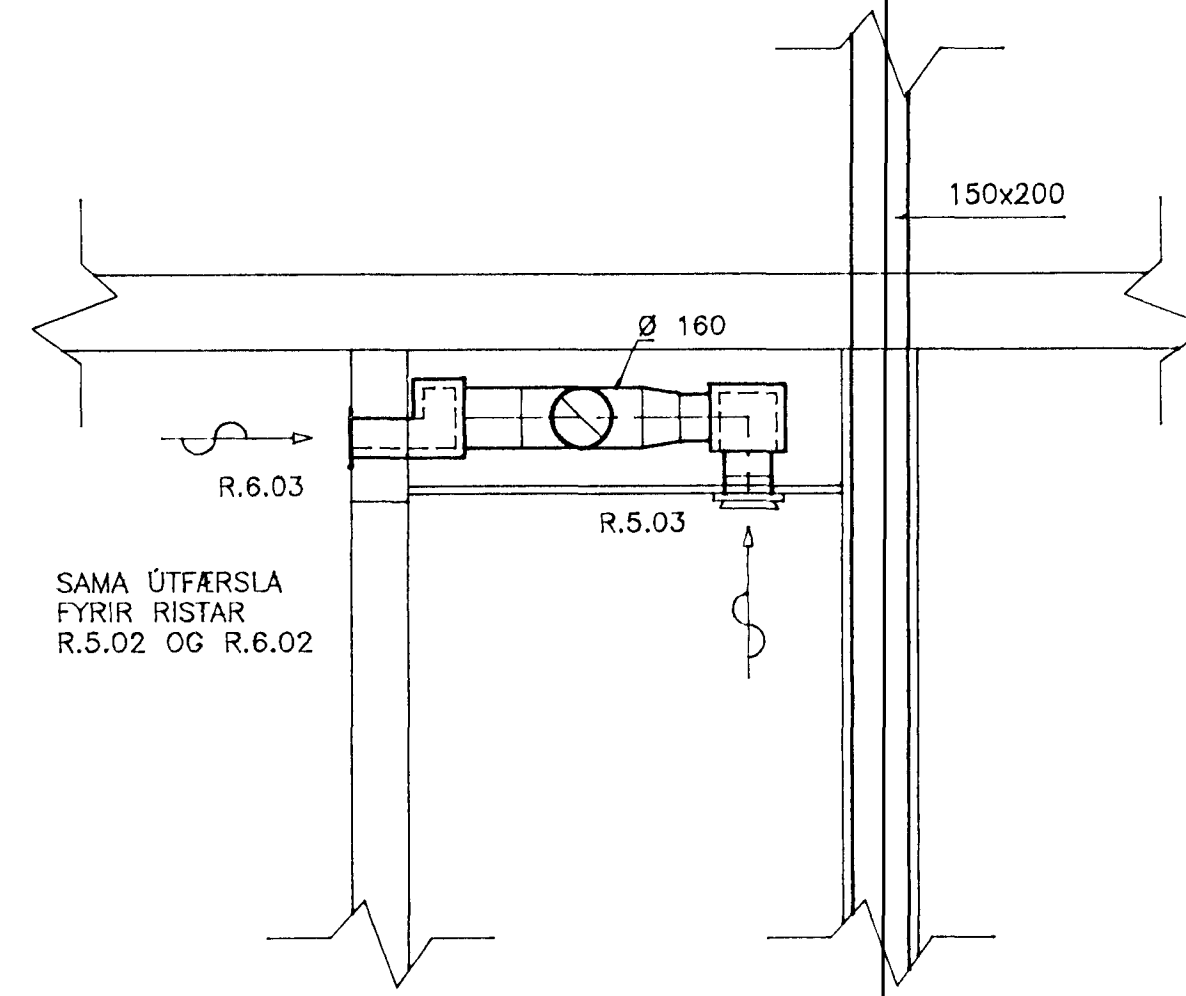


4 SNID 1:20

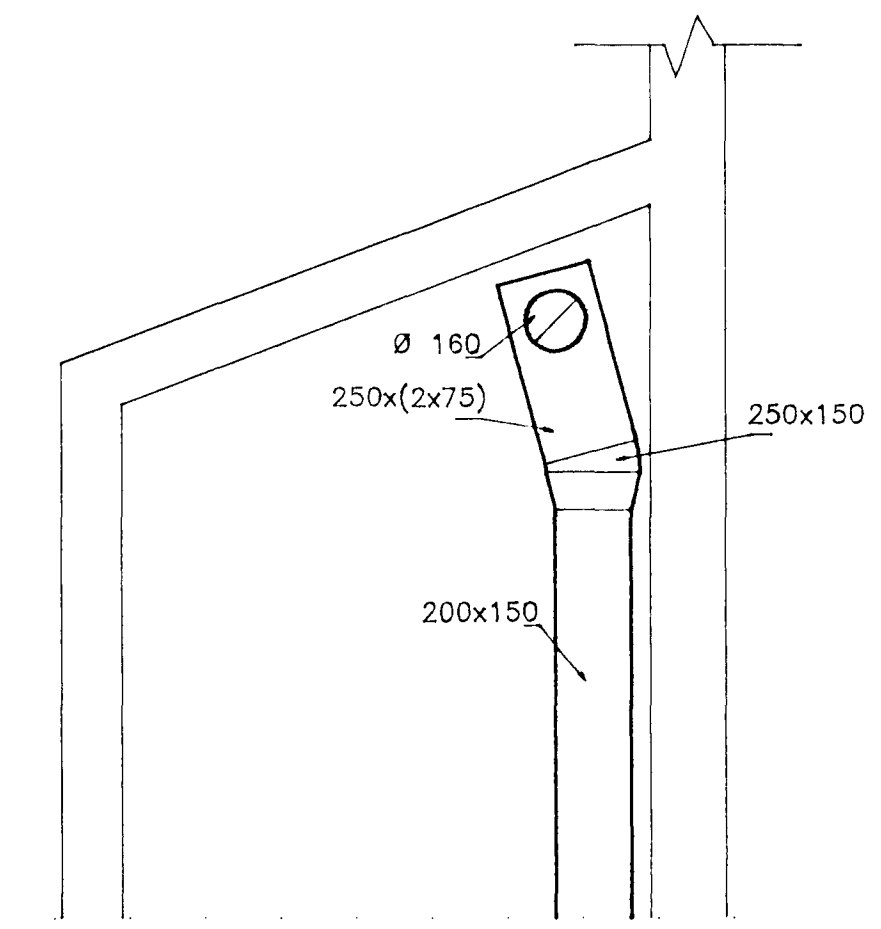


8 SNID 1:20

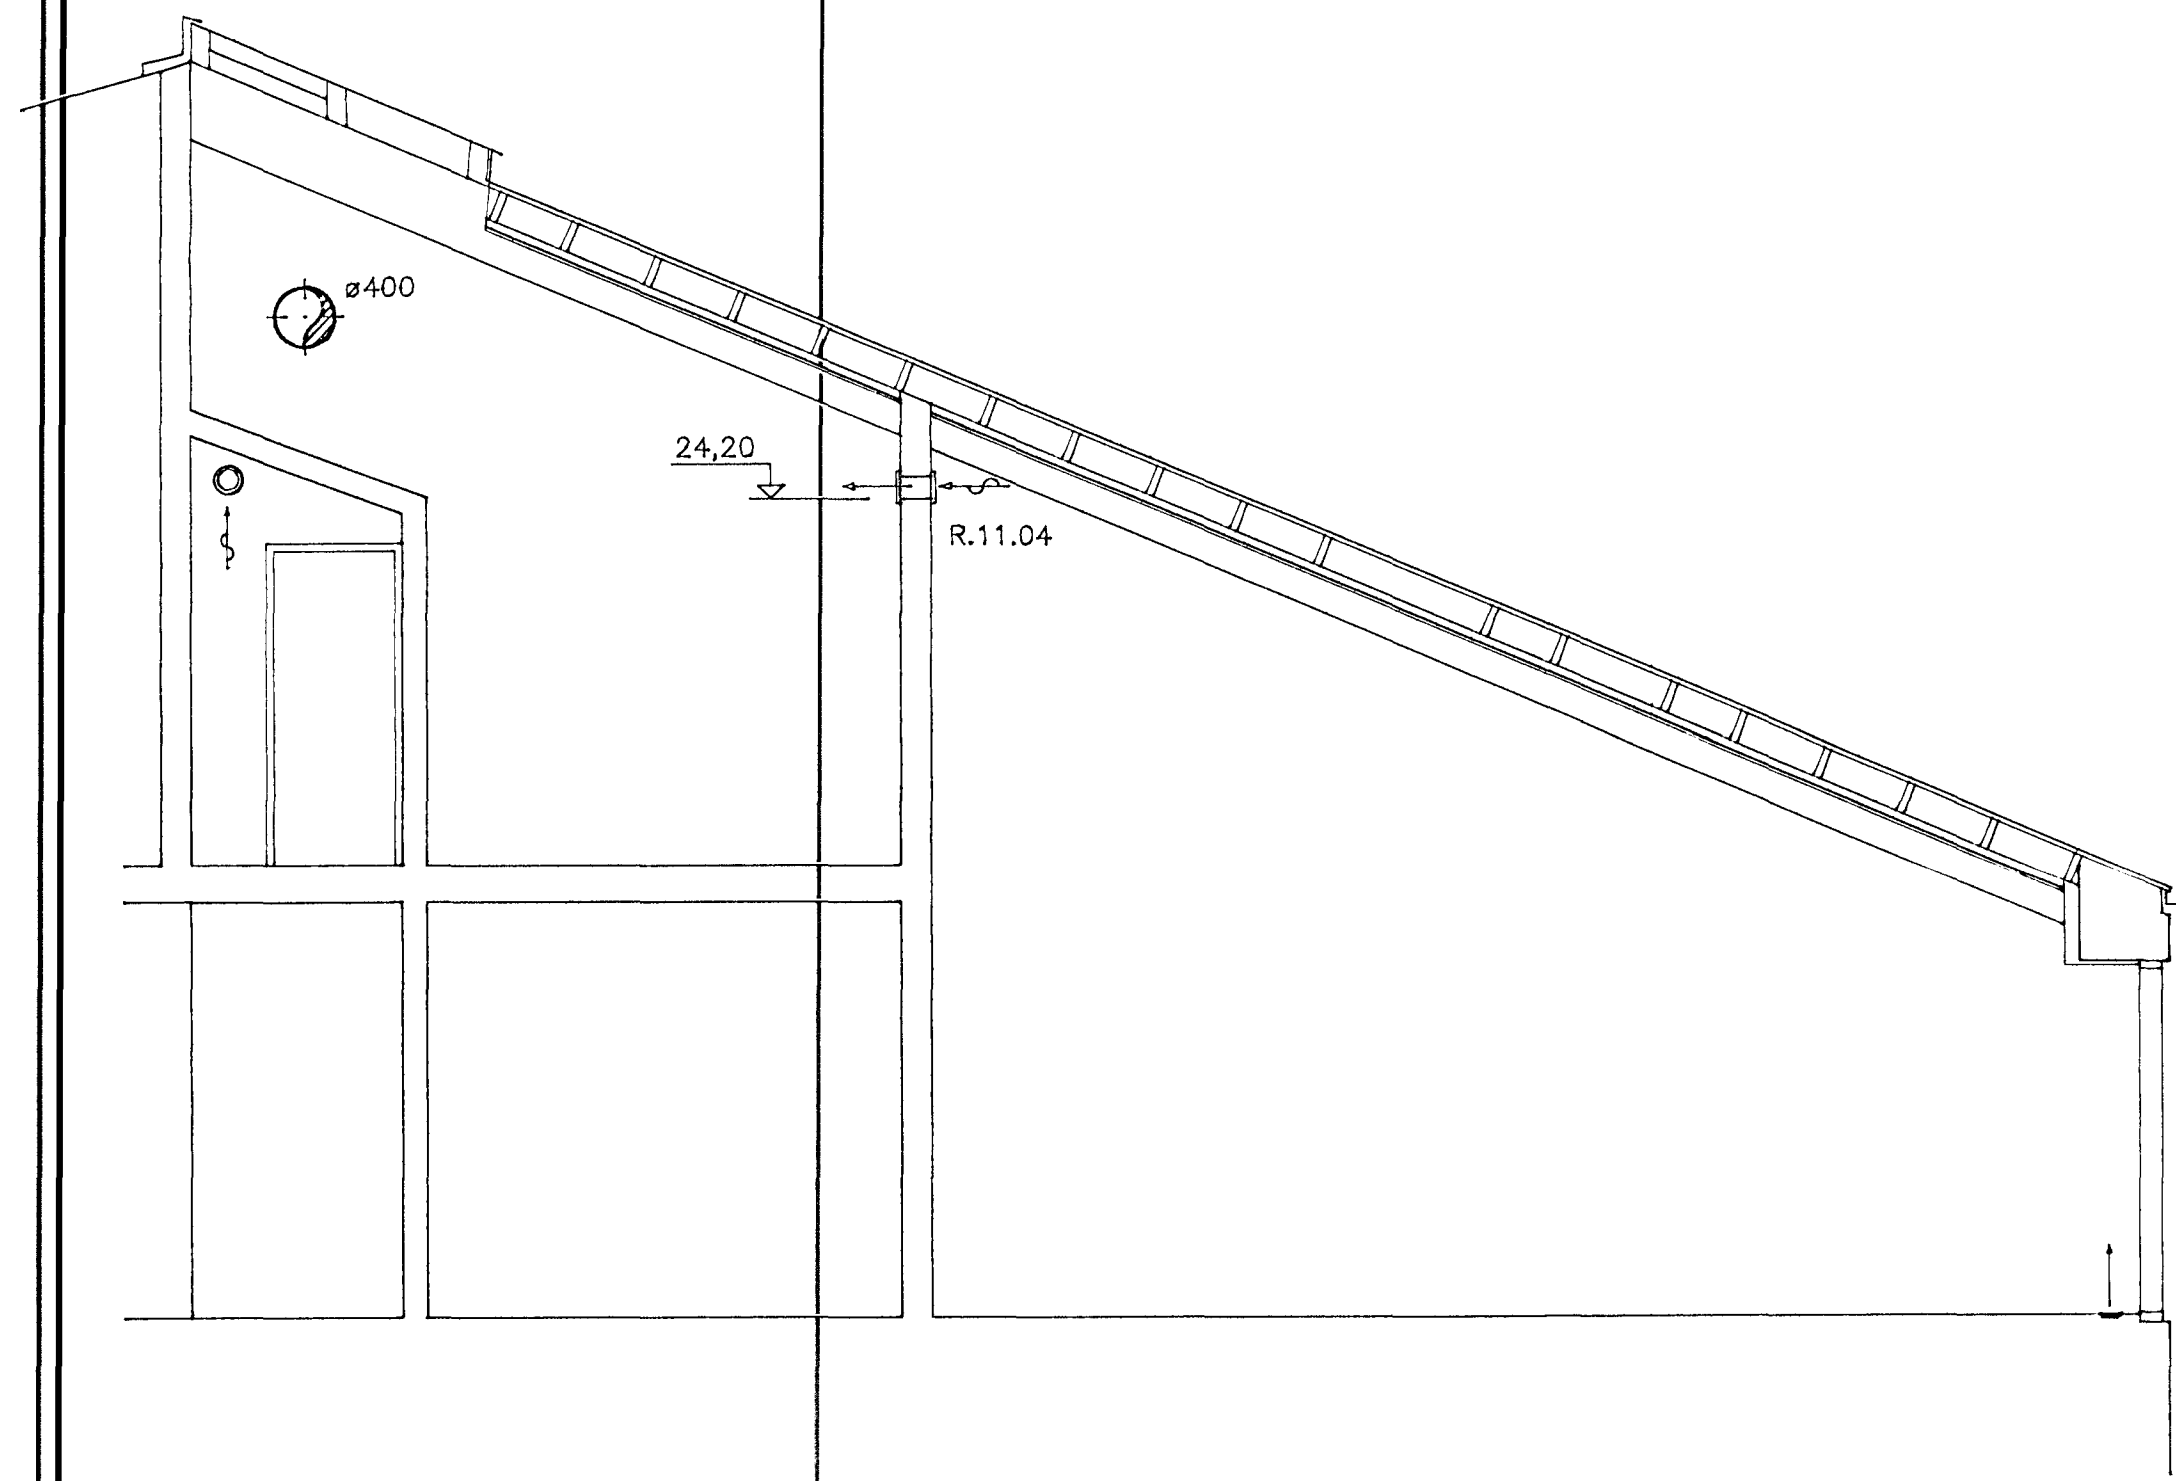

7 SNID 1:50

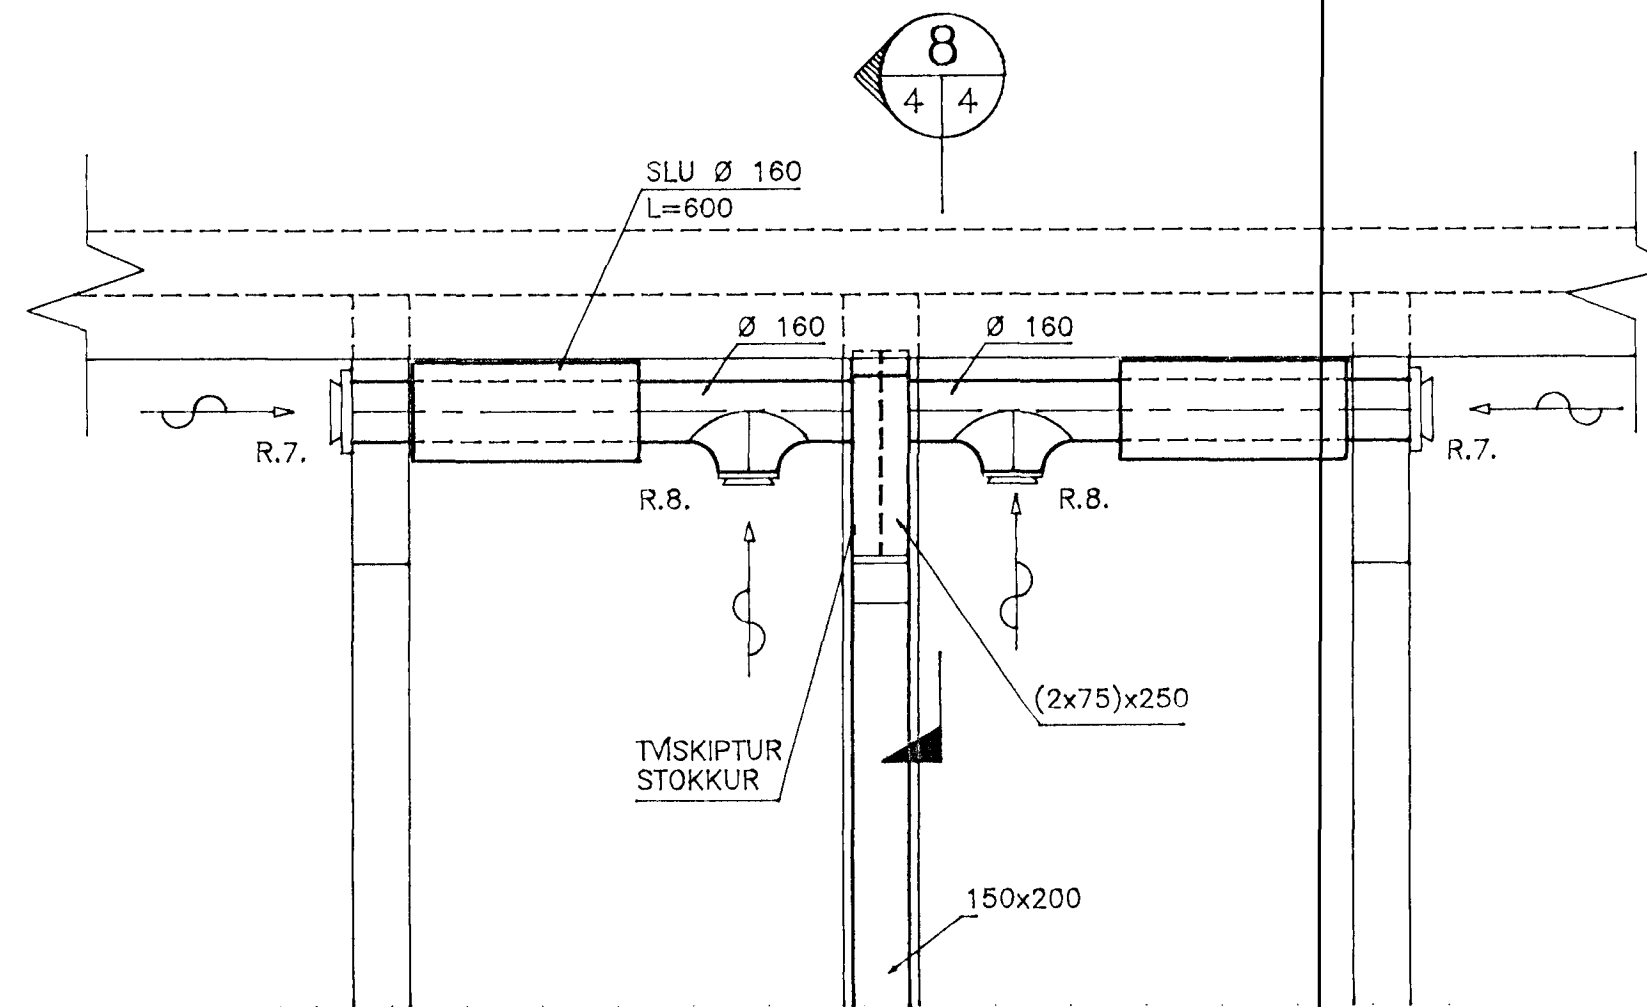

5 SNID 1:20

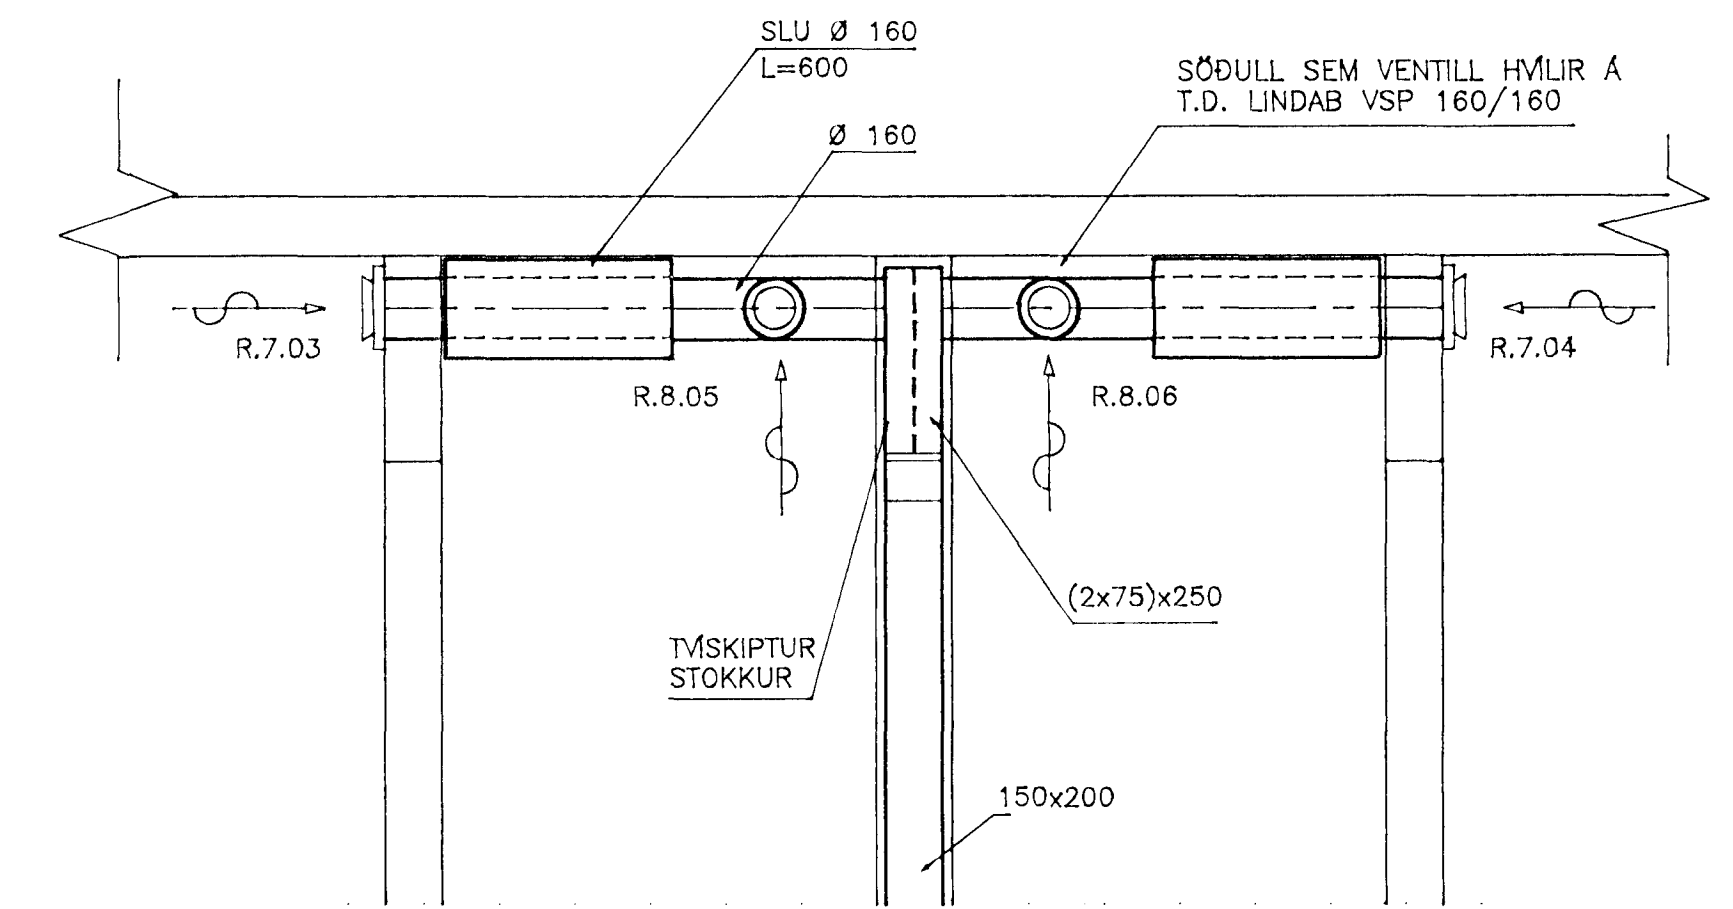

5 SNID 1:20

MÆLIKVARÐI



Byggingafrúll Hafnarfjar  
Algreitt þann  
19 APR. 1996  
Sigurbjörn Halldórsson

GRUNNSKÓLI SETBERGI HAFNARFIRÐI		VERK NR: 042
3. ÁFANGI		SKJ NR: 042LS3-4
LOFTRÆSTILAGNIR, SNID 2-8		KVARÐI: 1:20
LAGNATÆKNI ehf. Kenn. 641086-1509		TEKNI: FSK/AHS
LAUGAVEGI 168 105 REYKJAVÍK Sími: 562-1750		DAGS: FEB. 1996
SAMP: F. Jónsson		BLAD NR: 3-4

NR:	DAGS:	BREYTING:	AF:
-----	-------	-----------	-----