



RIST CA. 1300x(800-1030), Í PLANI VÍÐ KLÆÐNINGU Á MILLI BÍTA, SJÁ TEIKNINGU ARKITEKTA
 SJÁ RIST Í PLANI Á TEIKNINGU NR. 3-1

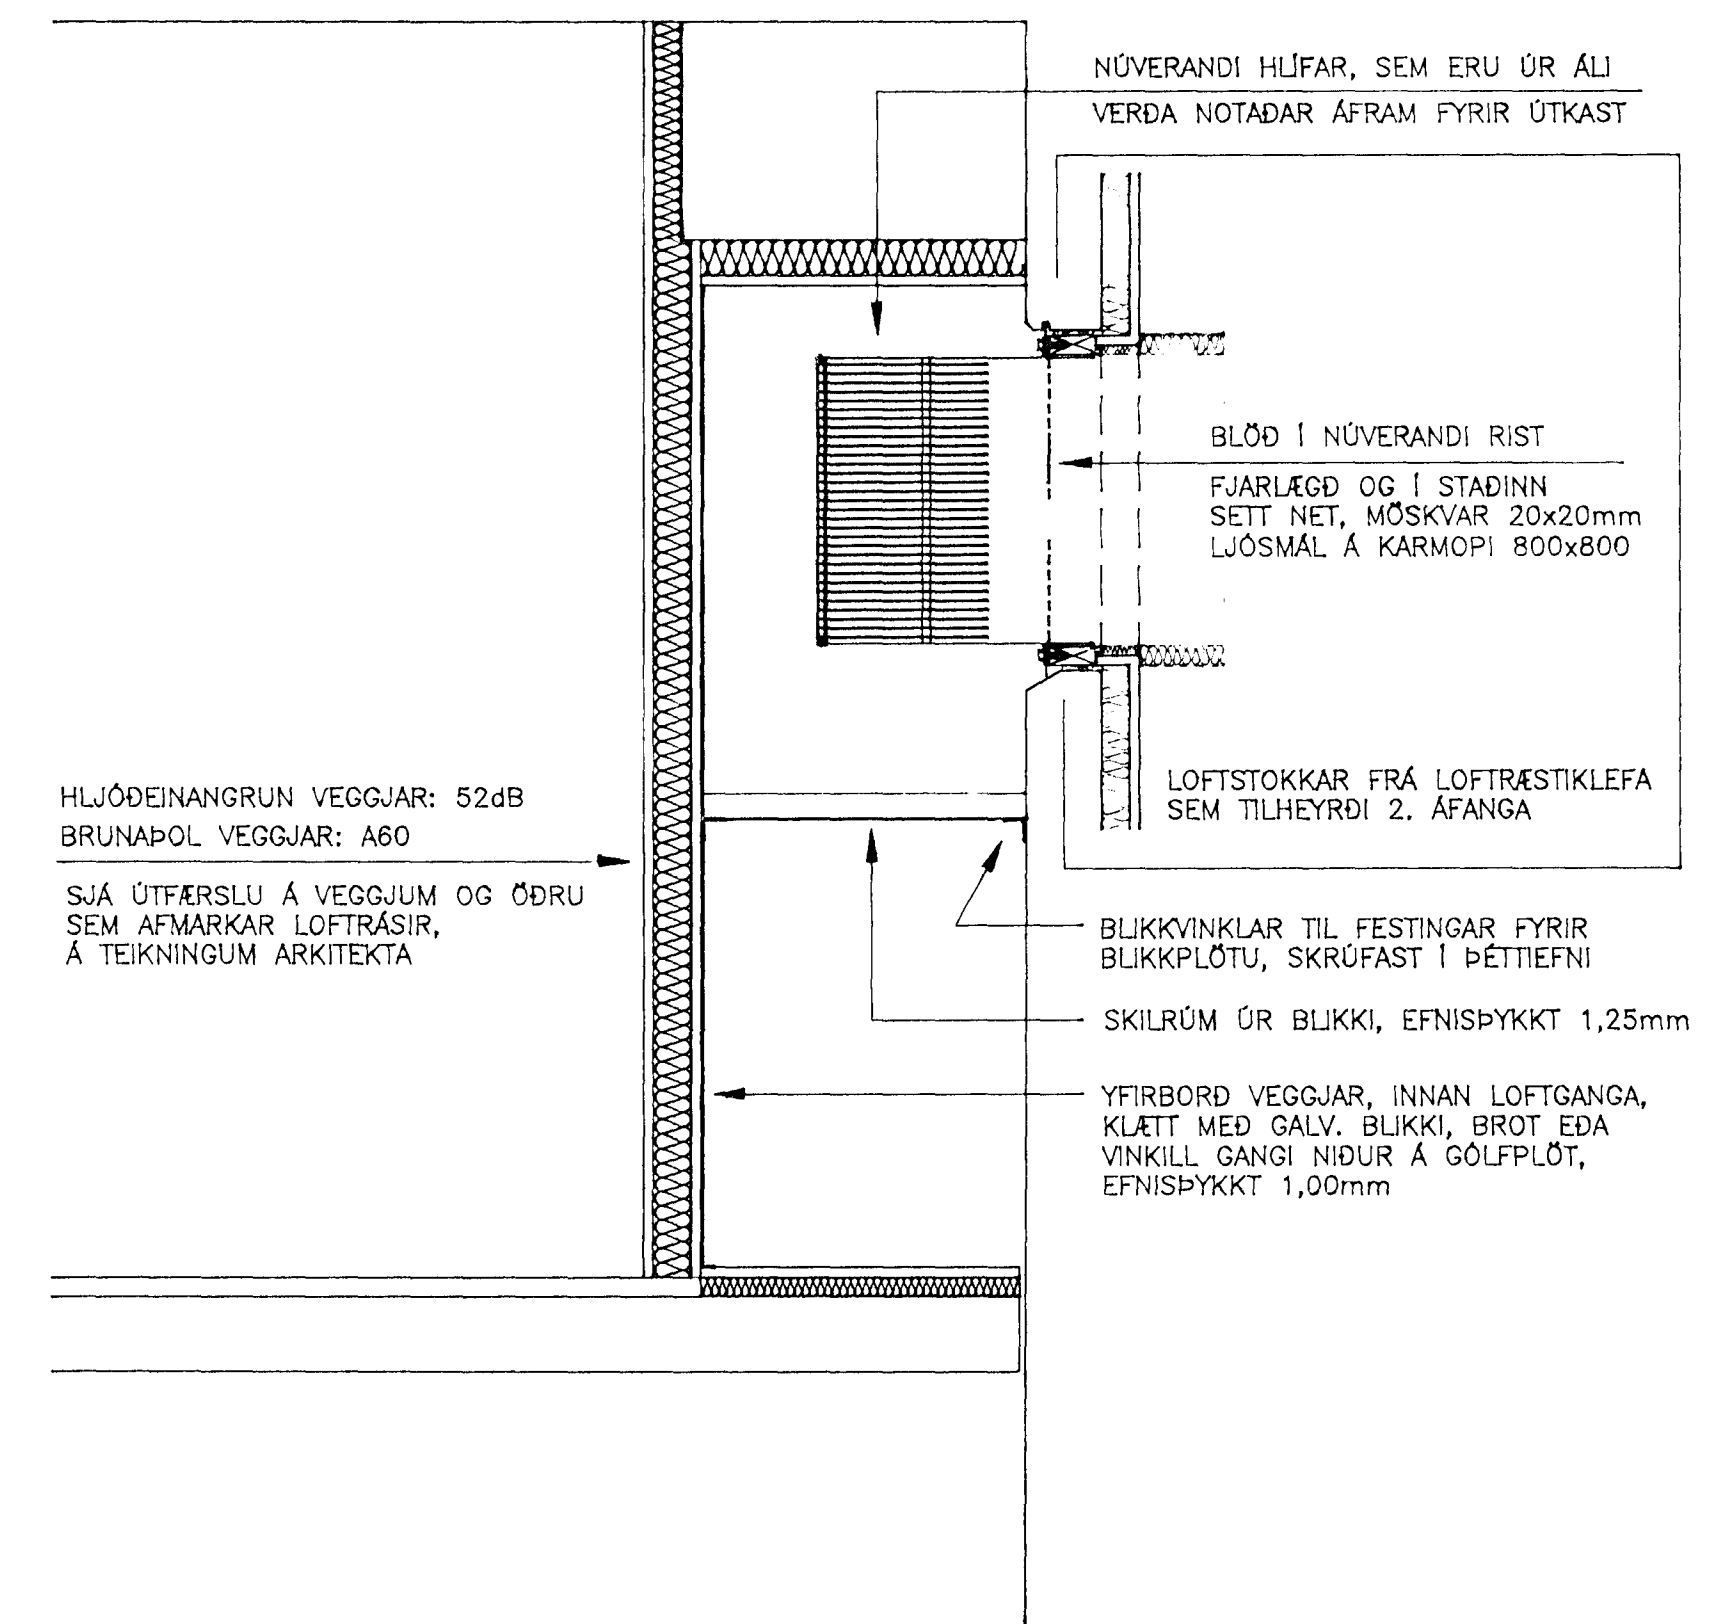

SNID 1:20

8
2 6
3

MÆLIKVARÐI

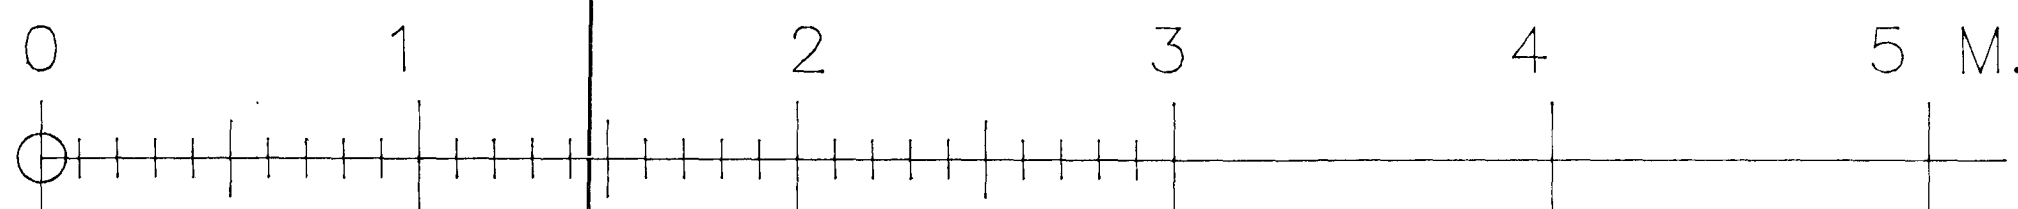

SNID 1:20

9
6 6

Byggingeigendur
 Alfreidd Þann
 19 APR. 1996
 Sigurður Halldórsson

GRUNNSKÓLI SETBERGI HAFNARFIRÐI		VERK NR: 042
3. ÁFANGI		SKJ NR: 042LS3-6
LOFTRÆSTILAGNIR, SNID 8 OG 9		KVARDI: 1:20
LAGNATÆKNI ehf. Kenni: 641086-1509		TEIKN: FSK/AHS
LAUGAVEGI 168 105 REYKJAVÍK Sími: 562-1750		DAGS: FEB. 1996
NR:	DAGS	BREYTING
AF:	SAMP.: Fíðile S. Þrándsson	
BLAD NR: 3-6		