

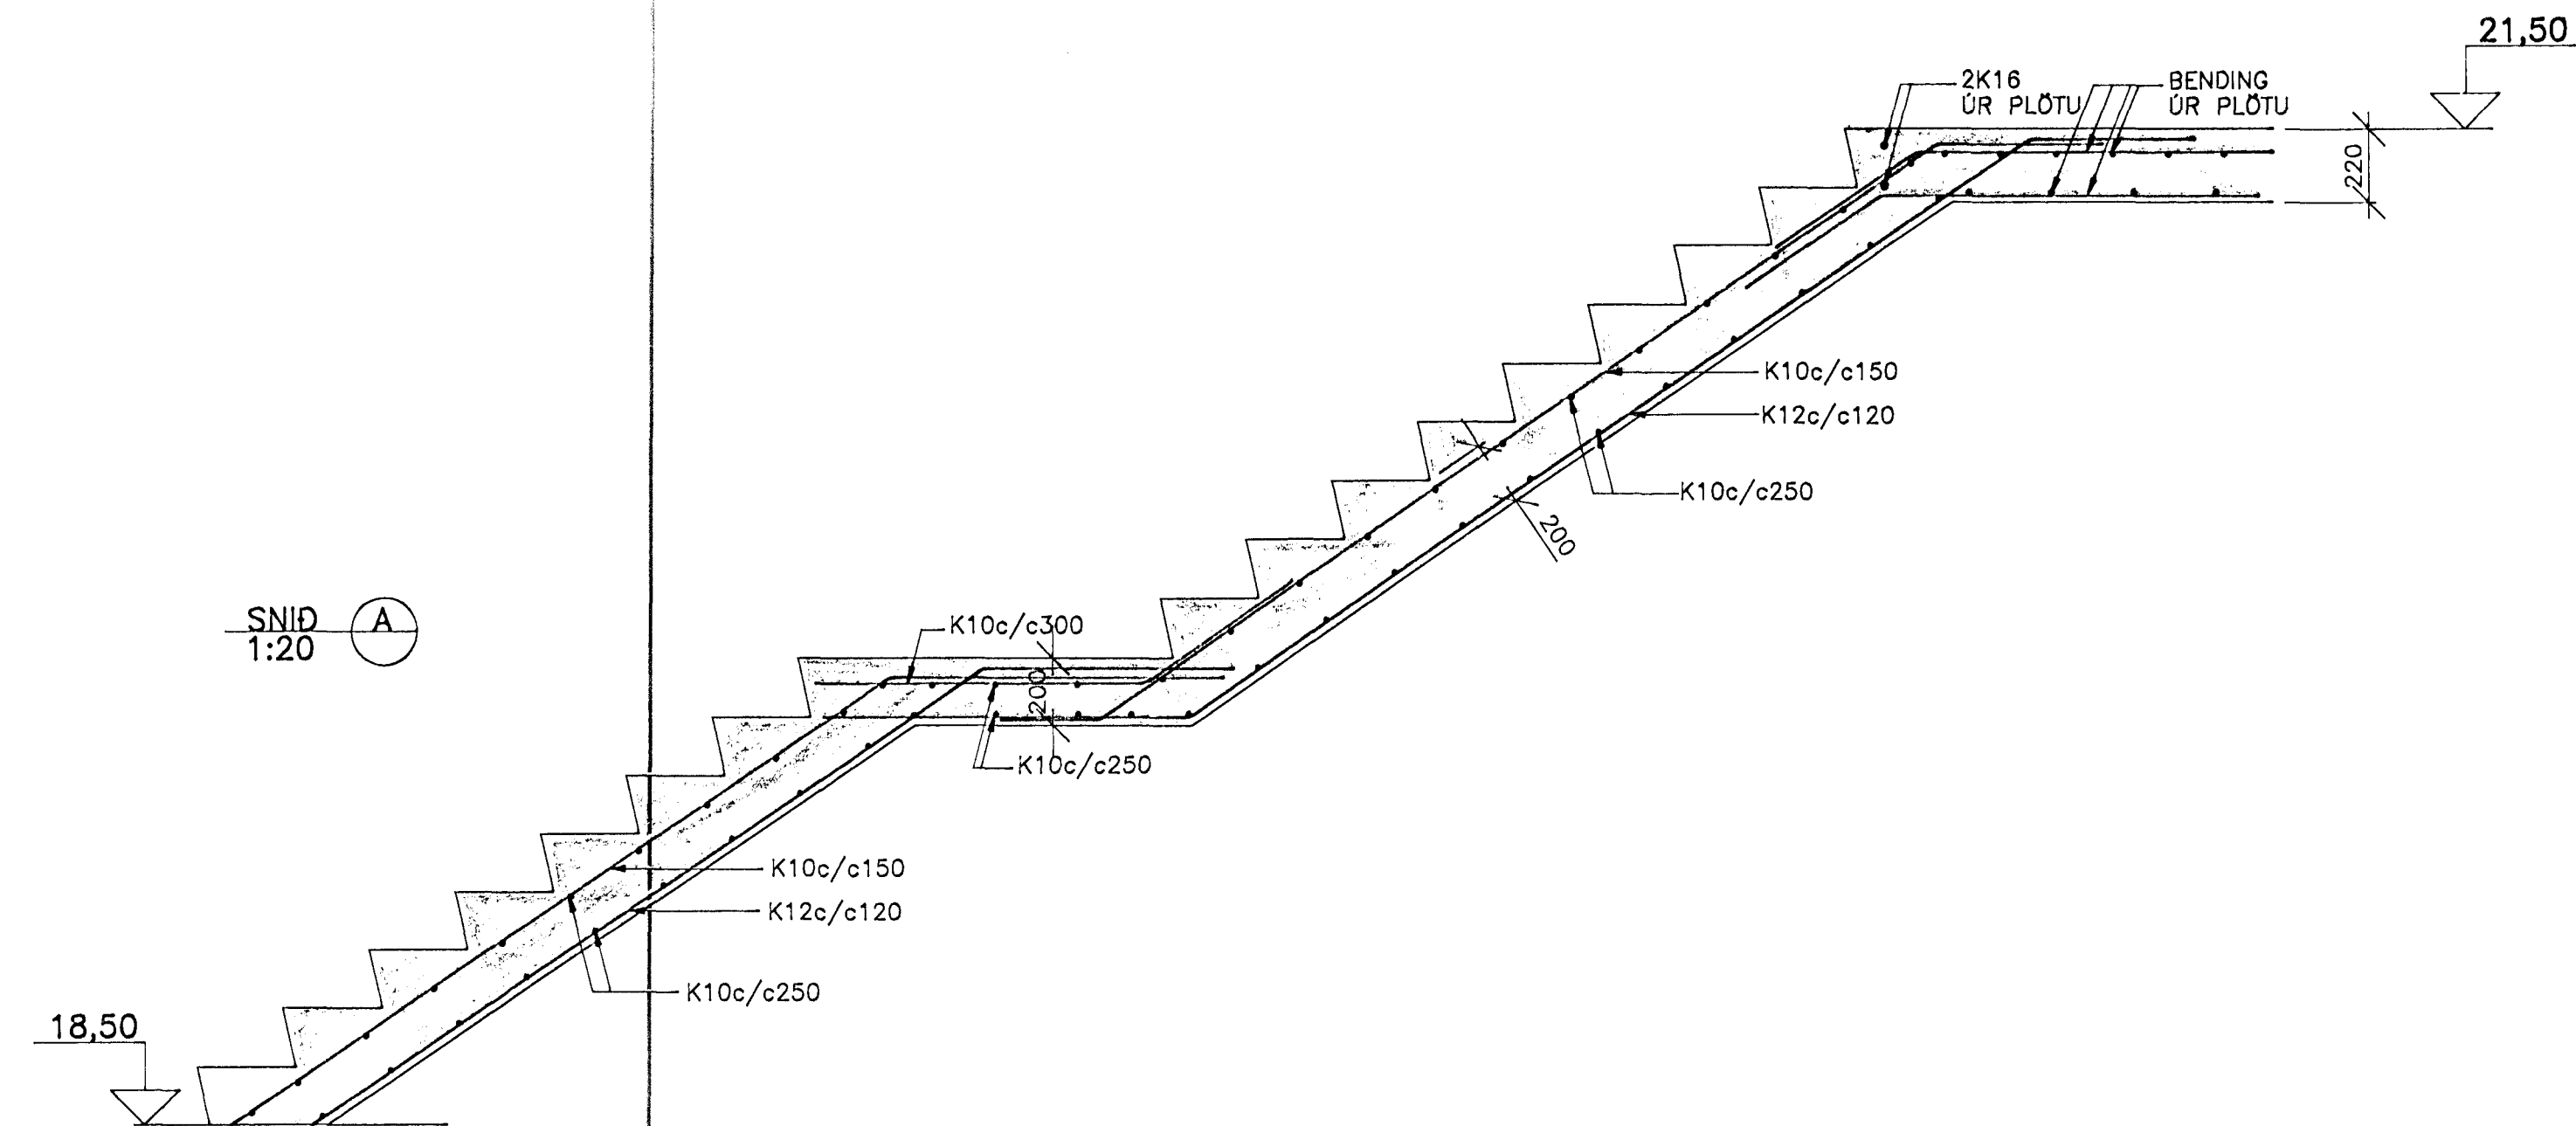
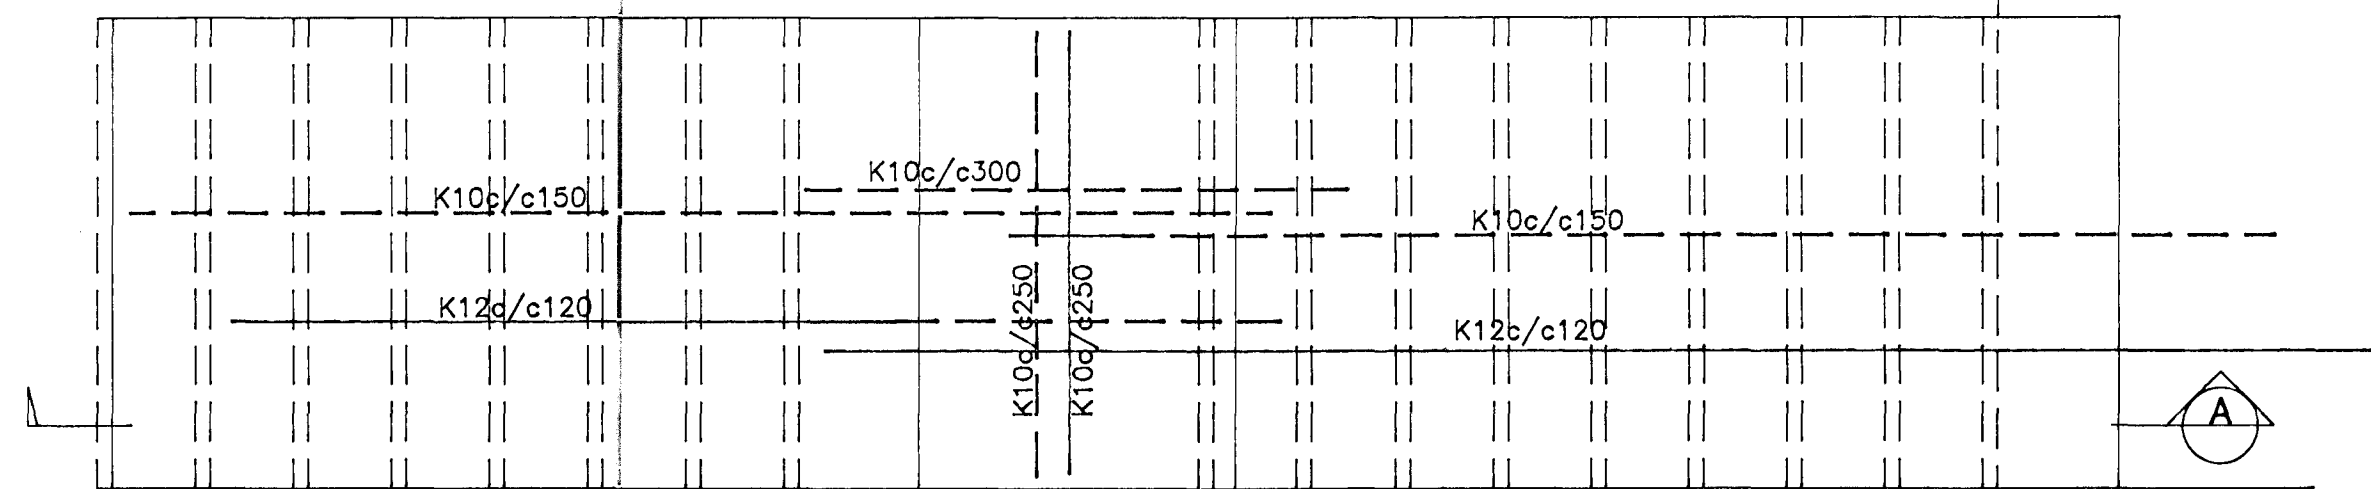




GRUNNMYND 1:20

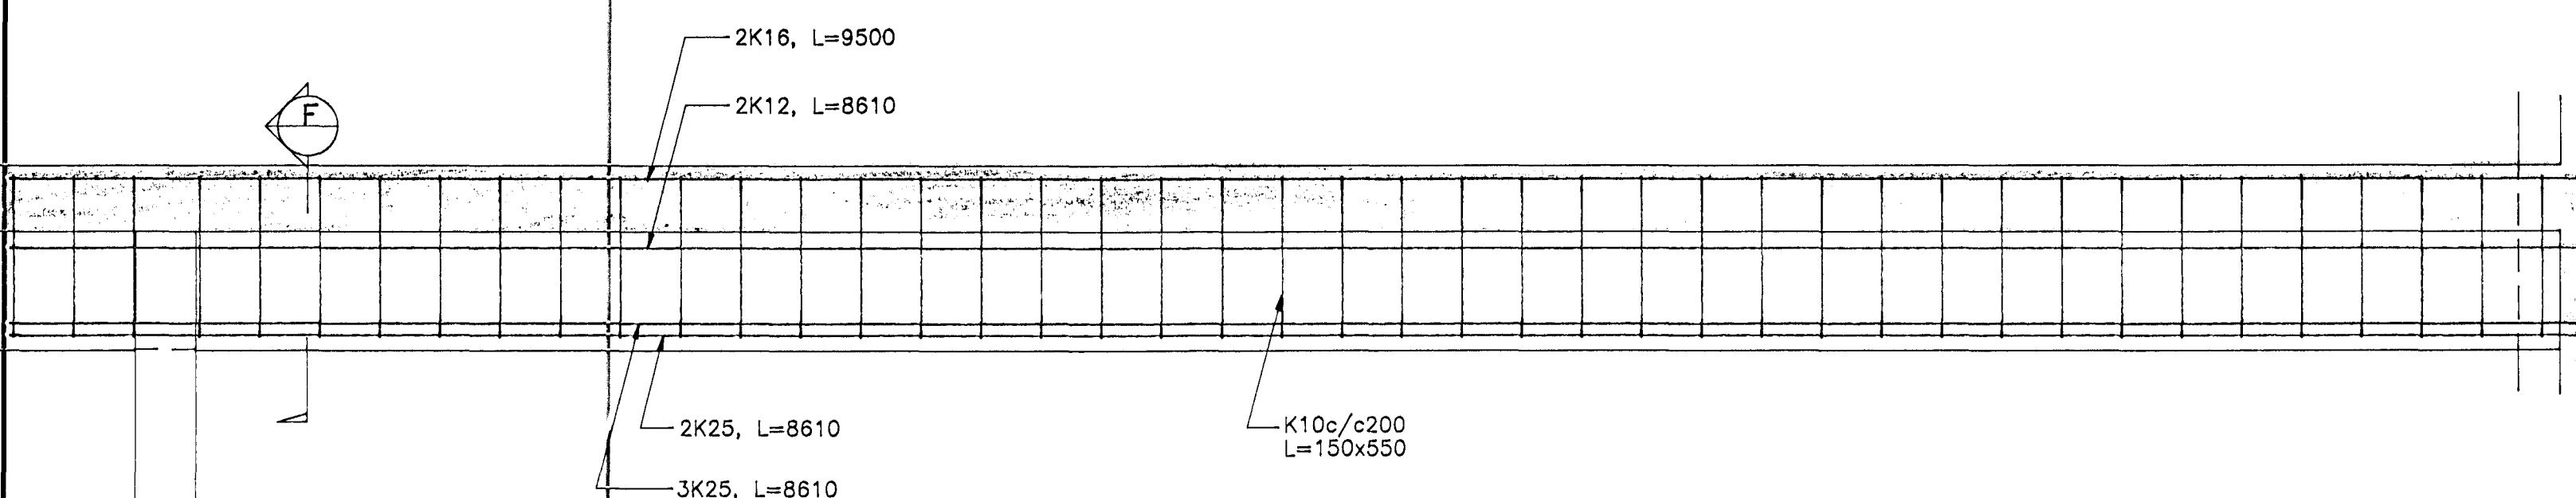


BITI B1 1:20

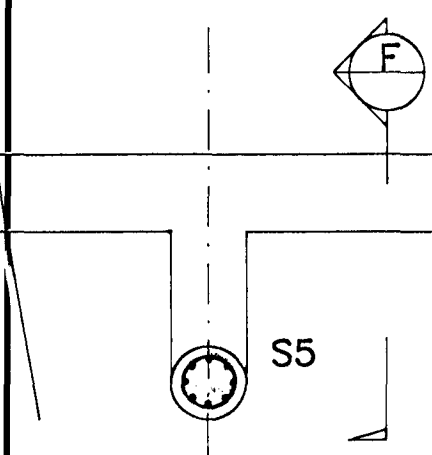



SÚLA S3 1:20
1 STK
25,527
24 mm SNITTEINN
L=1000, FESTING F6
SJA BL. NR 9551-B12

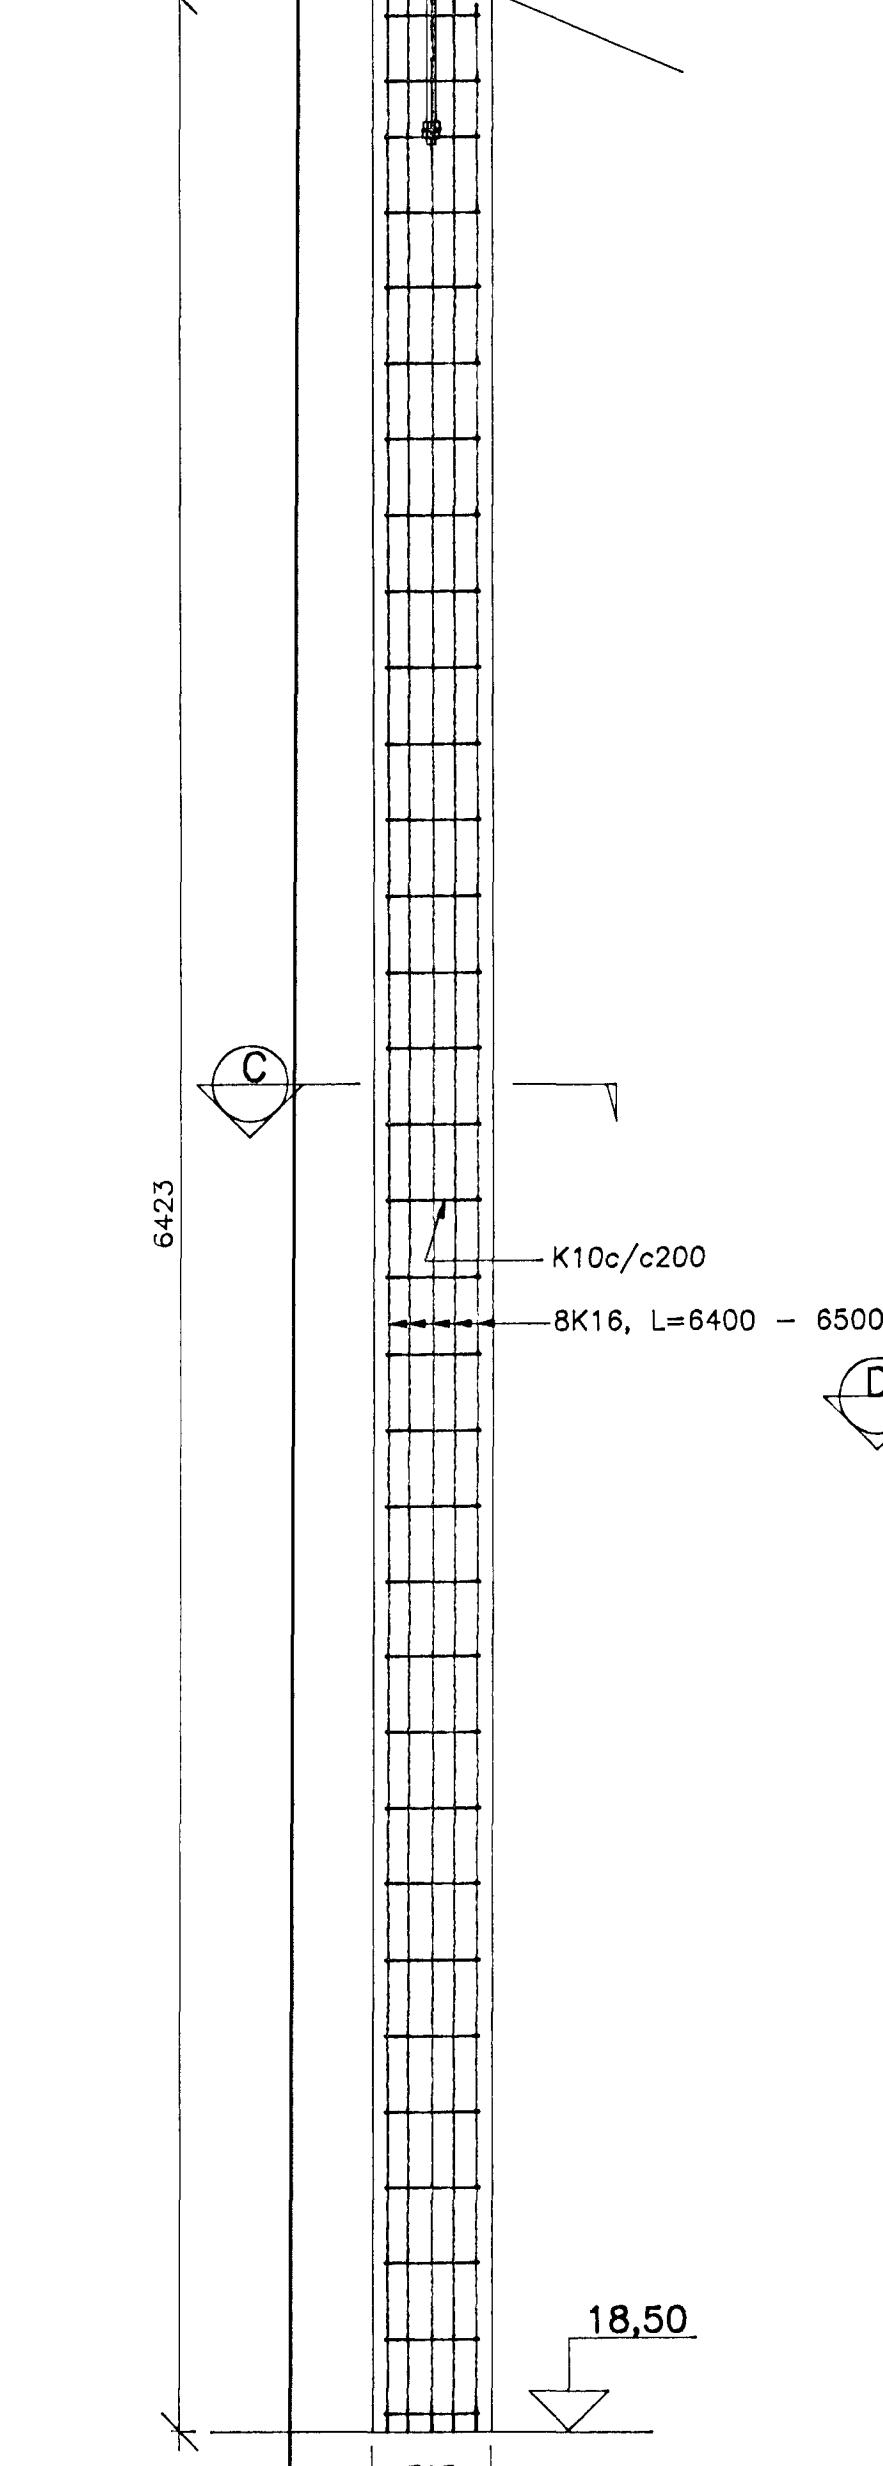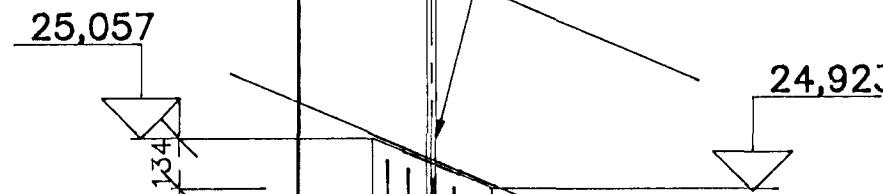


SNID C 1:20

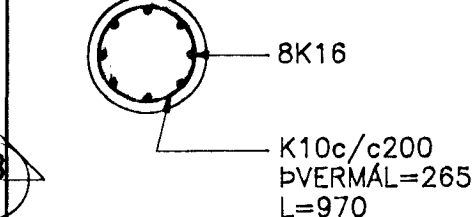



SÚLA S4 1:20
2 STK

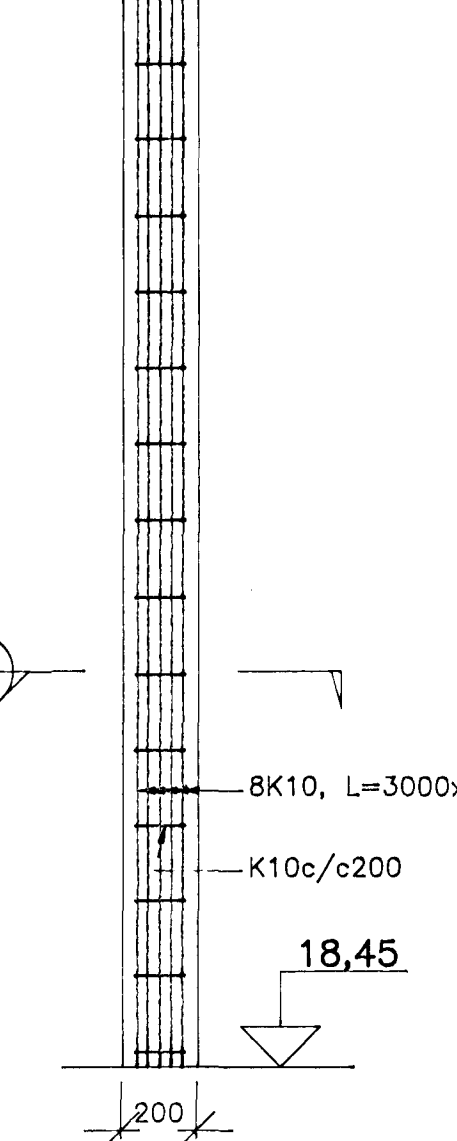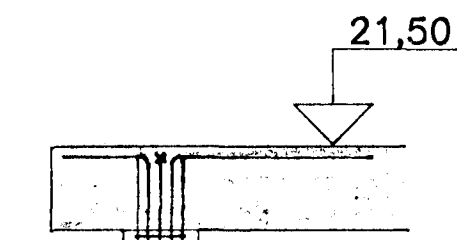


SNID D 1:20

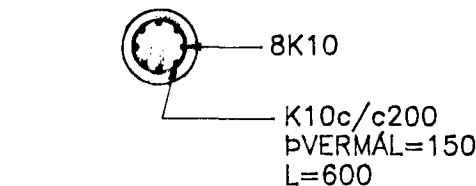

SÚLA S5 1:20 1 STK
SNID F

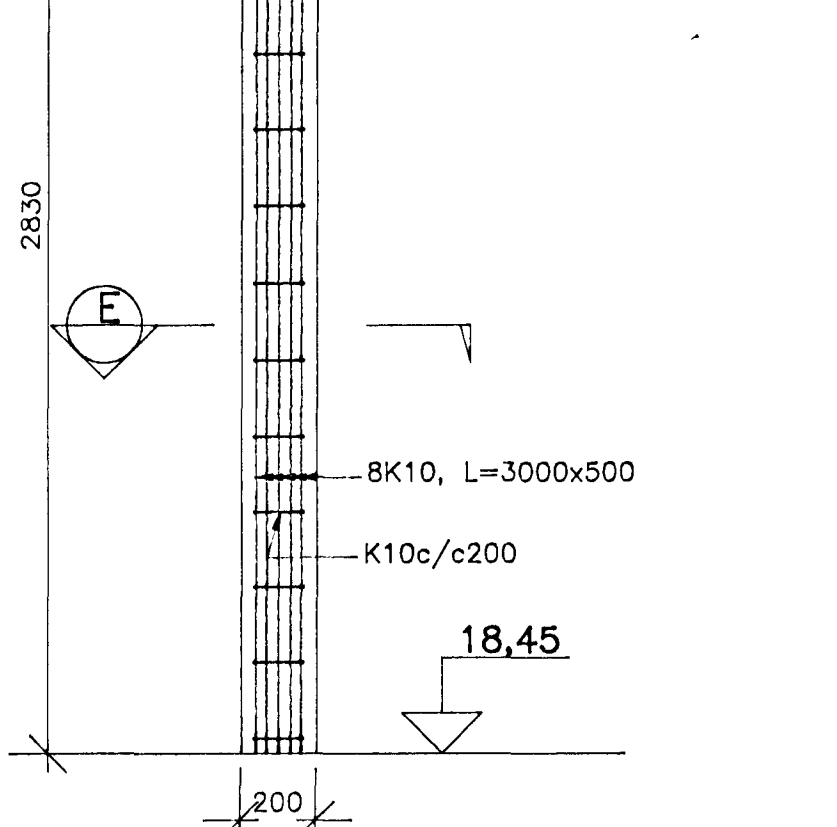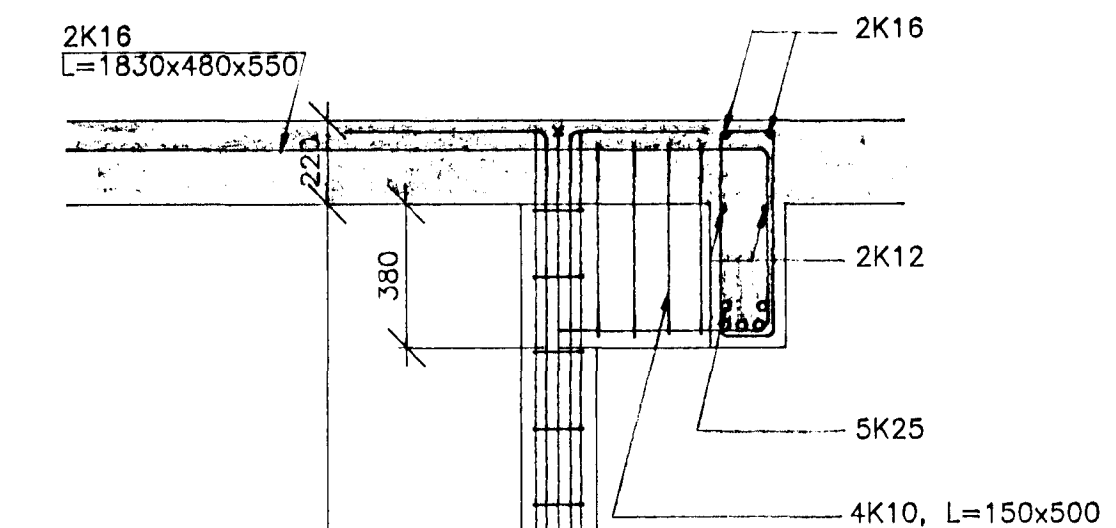

SNID E 1:20

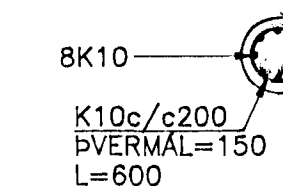

TILVÍSUN


ALMENNAR SKÝRINGAR SJÁ BL. NR. 9551-B00

JÄRN

JÄRN I STIGA, BITA B1 OG SÚLUR S3, S4 OG S5

- K10 : 220 KG
- K12 : 100 KG
- K16 : 140 KG
- K25 : 180 KG

Byggingafræðistofa
Alfreit þenn
19 APR. 1996
Sigurbjartur Halldórsson

SETBERGSSKÓLI 3.-ÁFANGI HLÍÐARBERGI HAFNARFIRÐI	STIGI, BITI B1 SÚLUR S3, S4 OG S5 GRUNNMYND OG SNID
	
Breyting B: 12.03.96: Súla S3 Hannóð: BG Teknað: BG Yfirgafið: Björn Halldórsson Mát: 1:20 Samþykkt: 06.02.96 Nr: 9551-B05-B Daga: 06.02.96	